

MARK TAYLOR OVAL PAVILION



1 LOCATION PLAN
1:2000

REF NO.	DRAWING TITLE
A000	COVER PAGE
A010	SITE ANALYSIS PLAN
A020	DEMOLITION PLAN - GROUND FLOOR
A021	DEMOLITION PLAN - LEVEL ONE
A100	SITE PLAN
A101	GROUND FLOOR PLAN
A102	LEVEL ONE PLAN
A103	ROOF PLAN
A201	NORTH EAST AND SOUTH EAST ELEVATIONS
A202	SOUTH WEST AND NORTH WEST ELEVATIONS
A301	SECTION AA AND BB
A401	SCHEDULE OF MATERIALS
A501	PHOTOMONTAGE

MATERIAL FINISHES KEY

GL1	FULL HEIGHT SLIDING GLAZING, ALUMINIUM FRAME
GL2	FULL HEIGHT FIXED GLAZING, ALUMINIUM FRAME
GL3	FIXED PRIVACY GLAZING
SC1	FIXED METAL SCREEN WITH GLAZING BEHIND
SC2	FIXED METAL SCREEN WITH SOLID WALL BEHIND
SC3	SLIDING METAL SCREEN
CR1	CONCRETE WALLS AND BEAMS, LIGHT COLOUR
RF1	LIGHTWEIGHT STEEL STANDING SEAM ROOF IN LIGHT COLOUR
BL1	METAL ROD BALUSTRADE
FL1	CONCRETE FLOOR, INTERIOR
FL2	CONCRETE FLOOR, EXTERIOR

ABBREVIATIONS

RL	RELATIVE LEVEL
eRL	EXISTING RELATIVE LEVEL
eFFL	EXISTING FINISH FLOOR LEVEL
FFL	FINISH FLOOR LEVEL
DP	DOWN PIPE
amb.	AMBULANT TOILET
acc.	ACCESSIBLE TOILET
M	MALE
F	FEMALE
U	UNISEX

Notes
THIS DRAWING SHOULD BE READ IN CONJUNCTION WITH ALL RELEVANT CONTRACTS, SPECIFICATION, REPORTS AND DRAWINGS. DO NOT SCALE DRAWINGS. DIMENSIONS GOVERN. ANY DISCREPANCIES OR CONCERNS SHOULD BE NOTIFIED IN WRITING ASAP. VERIFY ALL DIMENSIONS ON SITE BEFORE CONSTRUCTION. COPYRIGHT OF THIS DRAWING IS VESTED IN ARCHER OFFICE PTY LTD. TO USE THIS DOCUMENT FOR ANY PURPOSE WHATSOEVER IS RESTRICTED TO THE TERMS OF THE AGREEMENT.

Rev	Dwn	Chk	Issue Name	Date
A			Development Application	15/11/2023

Key

Scale / North Point
1:2000 @ A1

BCA Steve Watson and Partners E: info@swpartners.com.au T: 02 9283 6555
Waste Management Elephants Foot E: info@elephantsfoot.com.au T: 1300 435 374

GS Arcadis E: info@arcadis.com.au T: 02 8907 9000
Acoustic Consultant Acoustic Logic E: enquiry@acousticlogic.com.au T: 02 8338 9000

Structural Engineer Eckersley O'Callaghan E: sydney@eocengineers.com T: 04 8167 4523
Arborist Birds Tree Consultancy E: giernig@birdstrees.com.au T: 04 3885 2634

DDA MBC Group E: info@mbcgroup.com.au T: 02 9839 1530
Section J Evolved Engineering E: info@evolvedeng.com.au T: 04 3618 9037

Civil Engineer Enscape Studio E: info@enscapestudio.com.au T: 04 1126 7151
Hazardous Materials JBS&G E: info@jbs.com.au T: 02 9245 0300

Planning Consultant Minto Planning E: andrew@mintoplanning.com.au T: 02 9675 4788
Heritage Consultant Heritage 21 E: info@heritage21.com.au T: 02 9519 2521

Project Manager Mazyn Copper E: info@mostyncopper.com.au T: 02 9241 1699
--


Architect ARCHER OFFICE Suite 6, Level 3, 11 Buckingham Street, Surry Hills NSW 2010 ABN 78162692293 P: +612 9191 7326 E: studio@archeroffice.com Nominated Architect: Tomek Archer 9495
--

Client Northern District Cricket Club, Mark Taylor Oval, Waitara, NSW 2077 E: jeremy.hook@nscapital.com.au T: 04 1249 7897
Project Address 20 WAITARA AVE, WAITARA, NSW 2077

Project Name MARK TAYLOR OVAL PAVILION
Drawing Name COVER PAGE
Project Number 2301
Documentation Stage DEVELOPMENT APPLICATION

Project Name MARK TAYLOR OVAL PAVILION
Drawing Name COVER PAGE
Project Number 2301
Documentation Stage DEVELOPMENT APPLICATION

Drawing Number A000
Revision A

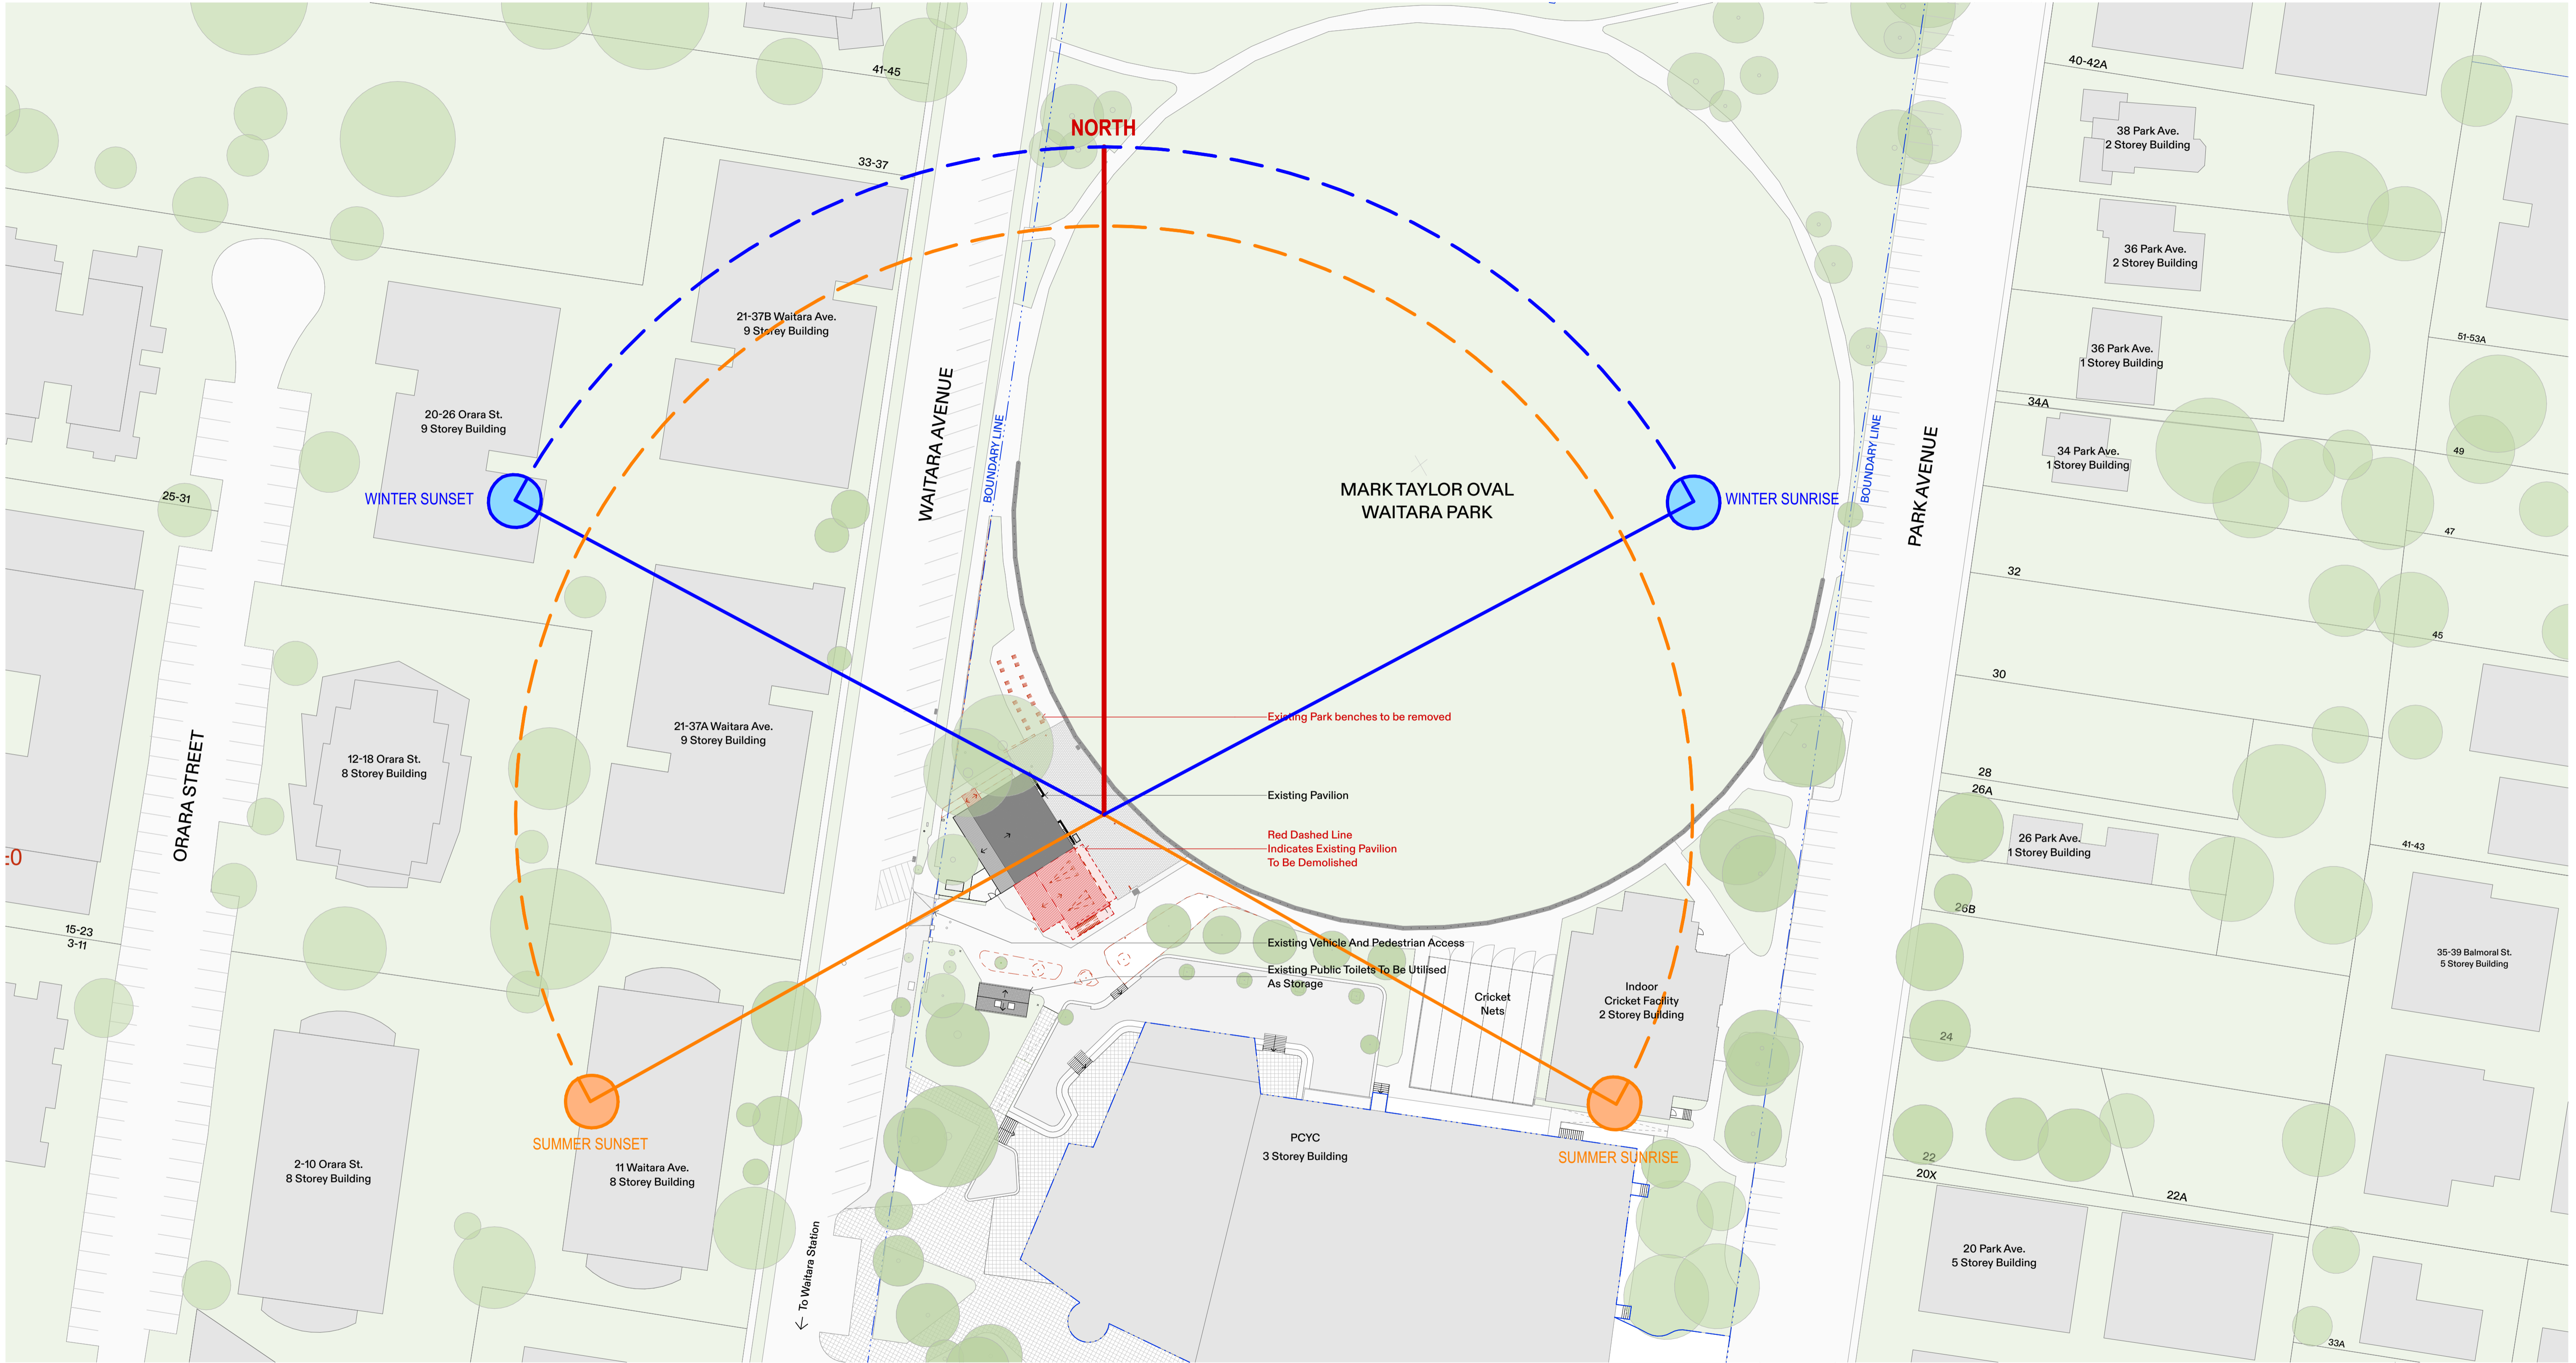


Roads and neighbouring properties are shown indicatively

1 SITE ANALYSIS PLAN
1:500

Notes
THIS DRAWING SHOULD BE READ IN CONJUNCTION WITH ALL RELEVANT CONTRACTS, SPECIFICATION, REPORTS AND DRAWINGS. DO NOT SCALE DRAWINGS. DIMENSIONS GOVERN. ANY DISCREPANCIES OR CONCERNS SHOULD BE NOTIFIED IN WRITING ASAP. VERIFY ALL DIMENSIONS ON SITE BEFORE CONSTRUCTION. COPYRIGHT OF THIS DRAWING IS VESTED IN ARCHER OFFICE PTY LTD. TO USE THIS DOCUMENT FOR ANY PURPOSE WHATSOEVER IS RESTRICTED TO THE TERMS OF THE AGREEMENT.

Rev	Dwn	Chk	Issue Name	Date	Key
A			Development Application	15/11/2023	

Scale / North Point
1:500 @ A1

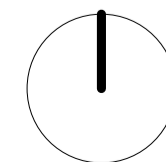

BCA
Steve Watson and Partners
E: info@swpartners.com.au
T: 02 9283 6555

GS
Arcadis
E: info@arcadis.com.au
T: 02 8907 9000

Structural Engineer
Eckersley O'Callaghan
E: sydney@eocengineers.com
T: 04 8167 4523

DDA
MBC Group
E: andrew@mbcgroup.com.au
T: 02 9839 1530

Civil Engineer
Enscape Studio
E: info@enscapestudio.com.au
T: 04 1126 7151

Planning Consultant
Minto Planning
E: andrew@mintoplanning.com.au
T: 02 9875 4788

Project Manager
Mostyn Copper
E: info@mostyncopper.com.au
T: 02 9241 1699

Architect
ARCHER OFFICE

Client
Northern District Cricket Club,
Mark Taylor Oval, Waitara, NSW 2077
E: jeremy.hook@ntrscapital.com.au
T: 04 1245 7897

Project Name
MARK TAYLOR OVAL PAVILION

Drawing Name
SITE ANALYSIS PLAN

Project Number
2301

Documentation Stage
DEVELOPMENT APPLICATION

Waste Management
Elephants Foot
E: info@elephantsfoot.com.au
T: 1300 435 374

Acoustic Consultant
Acoustic Logic
E: enquire@acousticlogic.com.au
T: 02 8389 9000

Arborist
Birds Tree Consultancy
E: gtiern@birdstrees.com.au
T: 04 3885 2634

Section J
Evolved Engineering
E: info@evolvedeng.com.au
T: 04 3618 9037

Hazardous Materials
JBS&G
E: info@jbsag.com.au
T: 02 9245 0300


Heritage Consultant
Heritage 21
E: info@heritage21.com.au
T: 02 9519 2521

Suite 6, Level 3, 11 Buckingham Street,
Surry Hills NSW 2010
ABN 78162692293
P: +612 9191 7326
E: studio@archeroffice.com
Nominated Architect:
Tomek Archer 9495

Project Address
20 WAITARA AVE,
WAITARA, NSW 2077

Drawing Number
A010

Revision
A

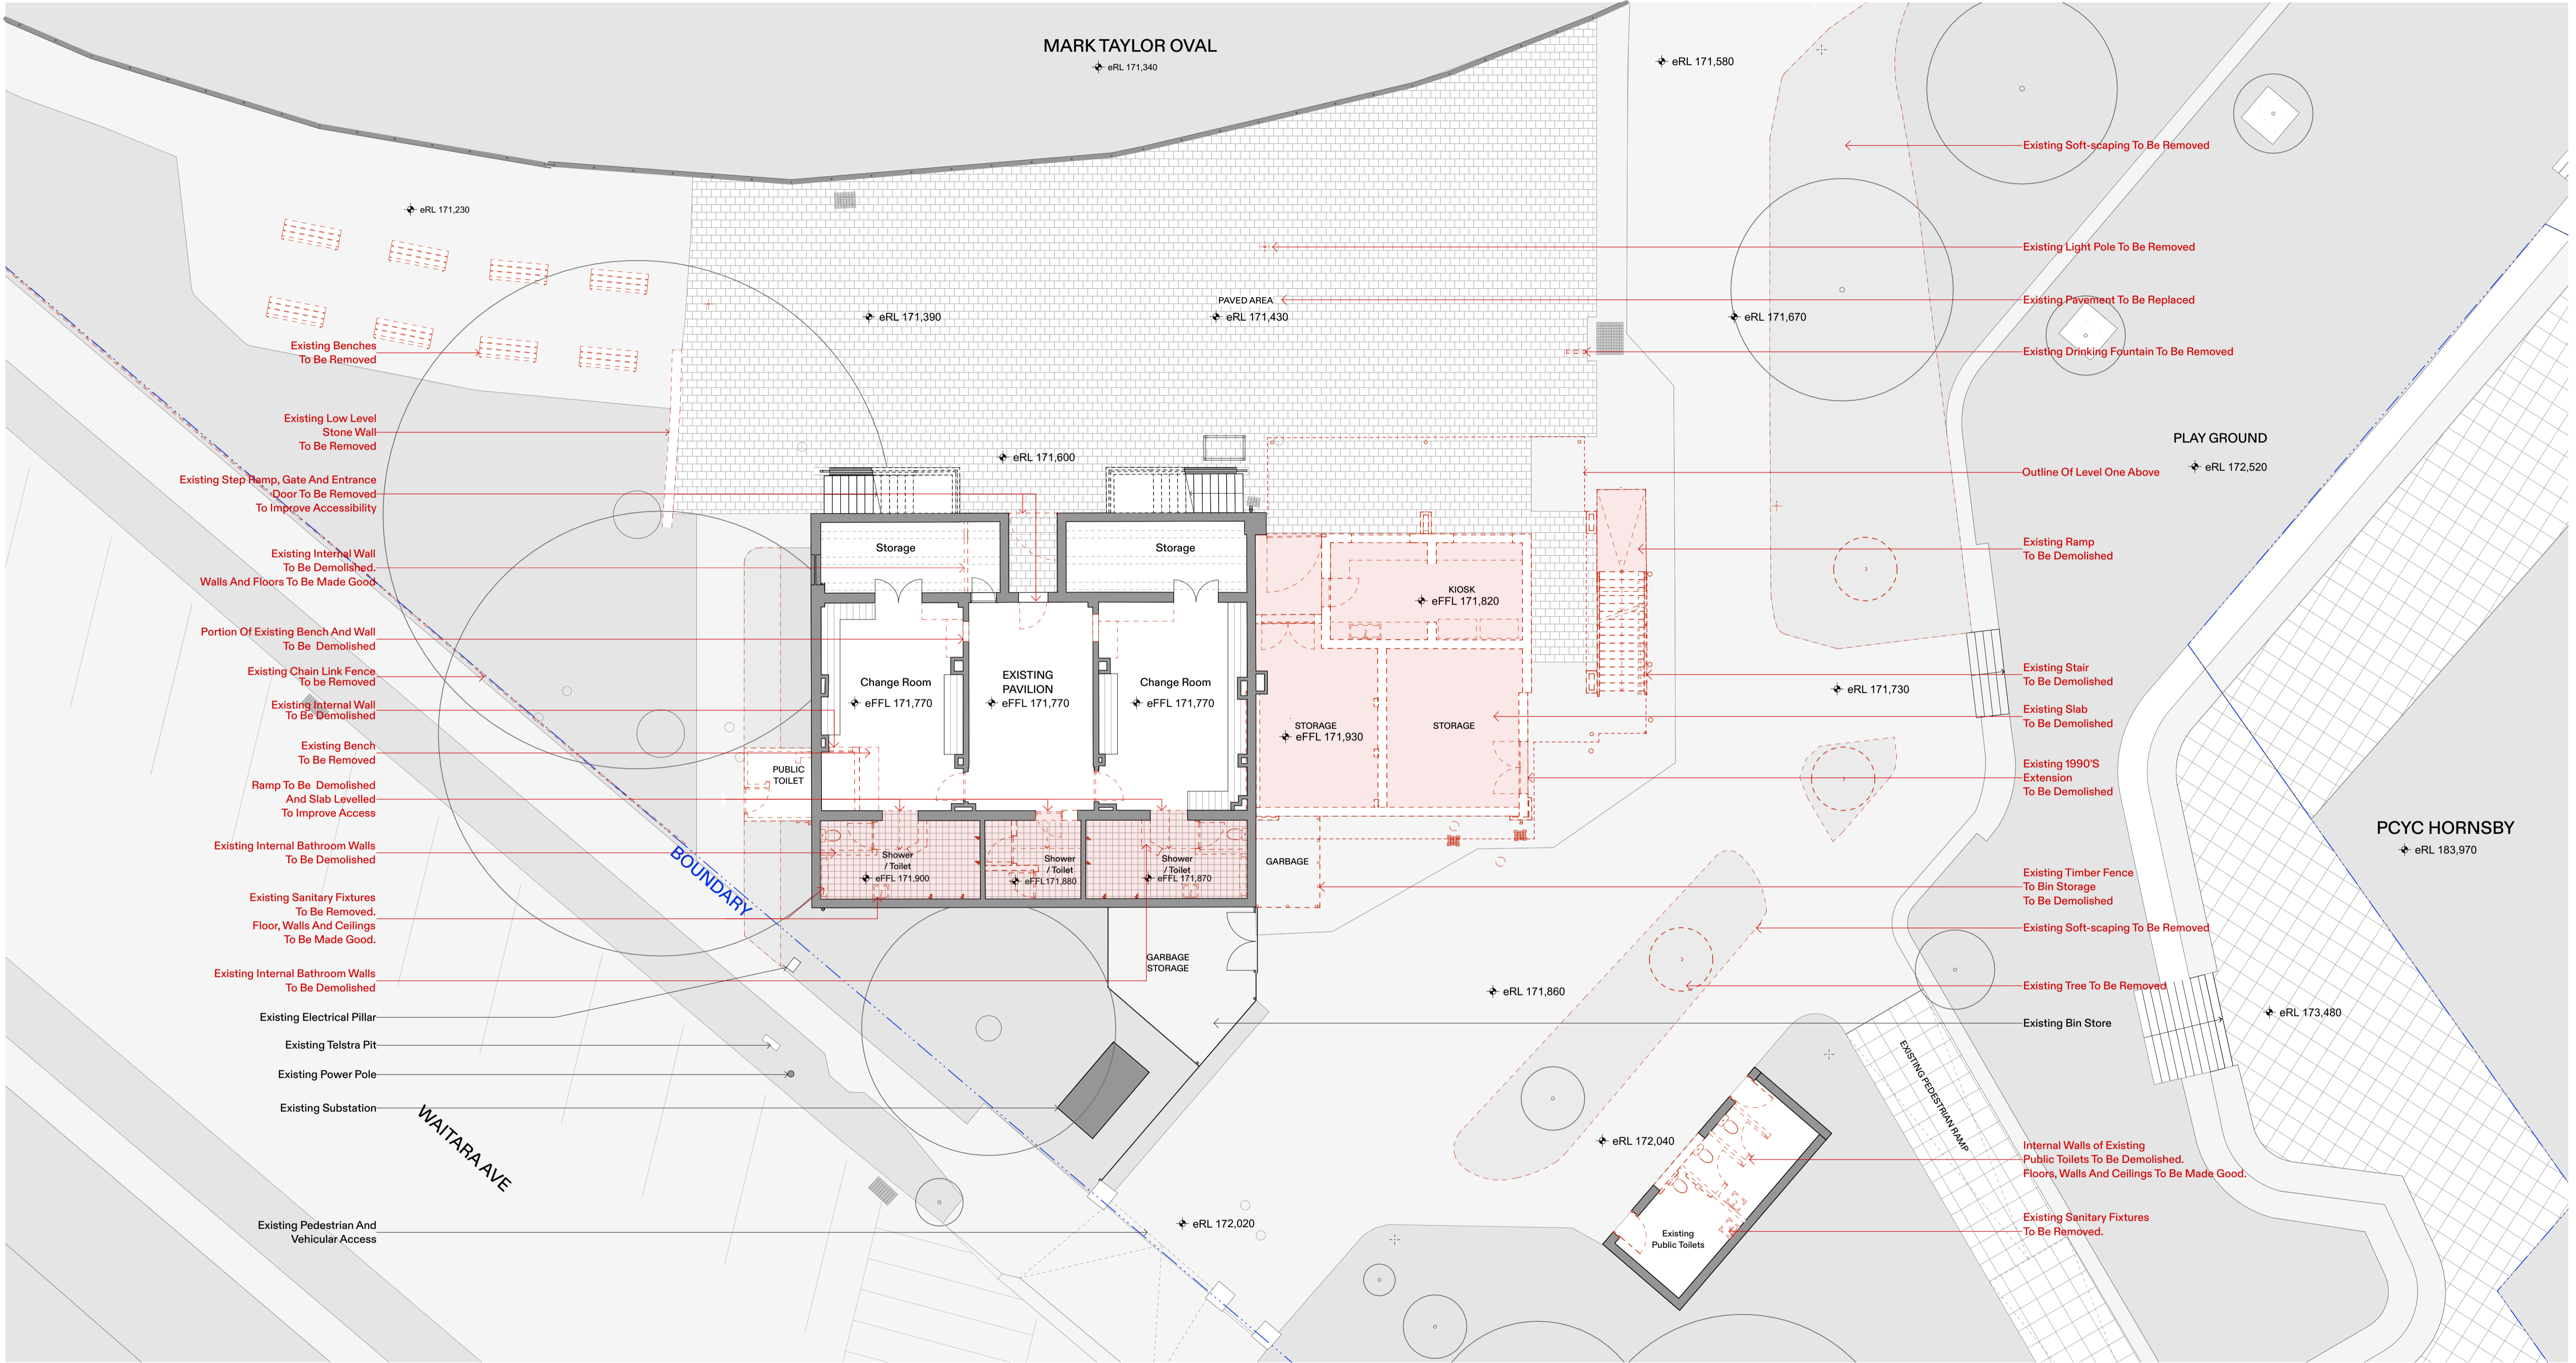


1 DEMOLITION PLAN - GROUND FLOOR
1:100

Notes
THIS DRAWING SHOULD BE READ IN CONJUNCTION WITH ALL RELEVANT CONTRACTS, SPECIFICATION, REPORTS AND DRAWINGS. DO NOT SCALE DRAWINGS. DIMENSIONS GOVERN. ANY DISCREPANCIES OR CONCERNS SHOULD BE NOTIFIED IN WRITING ASAP. VERIFY ALL DIMENSIONS ON SITE BEFORE CONSTRUCTION. COPYRIGHT OF THIS DRAWING IS VESTED IN ARCHER OFFICE PTY LTD. TO USE THIS DOCUMENT FOR ANY PURPOSE WHATSOEVER IS RESTRICTED TO THE TERMS OF THE AGREEMENT.

Rev	Dwn	Chk	Issue Name	Date
A			Development Application	15/11/2023

Key

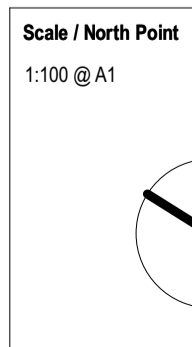

BCA
Steve Watson and Partners
E: info@swpartners.com.au
T: 02 9283 6555

GS
Arcadis
E: info@arcadis.com.au
T: 02 8907 9000

Structural Engineer
Eckersley O'Callaghan
E: sydney@eocengineers.com
T: 04 8167 4523

DDA
MBC Group
E: andrew@mintopanning.com.au
T: 02 9875 4788

Civil Engineer
Enscape Studio
E: info@enscapestudio.com.au
T: 04 1126 7151

Planning Consultant
Minto Planning
E: andrew@mintopanning.com.au
T: 02 9875 4788

Project Manager
Mogryn Copper
E: info@mostyncopper.com.au
T: 02 9241 1699

Architect
ARCHER OFFICE
Suite 6, Level 3, 11 Buckingham Street, Surry Hills NSW 2010
ABN 78162692293
P: +612 9191 7326
E: studio@archeroffice.com
Nominated Architect: Tomek Archer 9495

Client
Northern District Cricket Club,
Mark Taylor Oval, Waitara, NSW 2077
E: jeremy.hook@ntrscapital.com.au
T: 04 1249 7897

Project Address
20 WAITARA AVE,
WAITARA, NSW 2077

Project Name
MARK TAYLOR OVAL PAVILION


Drawing Name
DEMOLITION PLAN - GROUND FLOOR

Project Number
2301

Documentation Stage
DEVELOPMENT APPLICATION

Drawing Number
A020

Revision
A

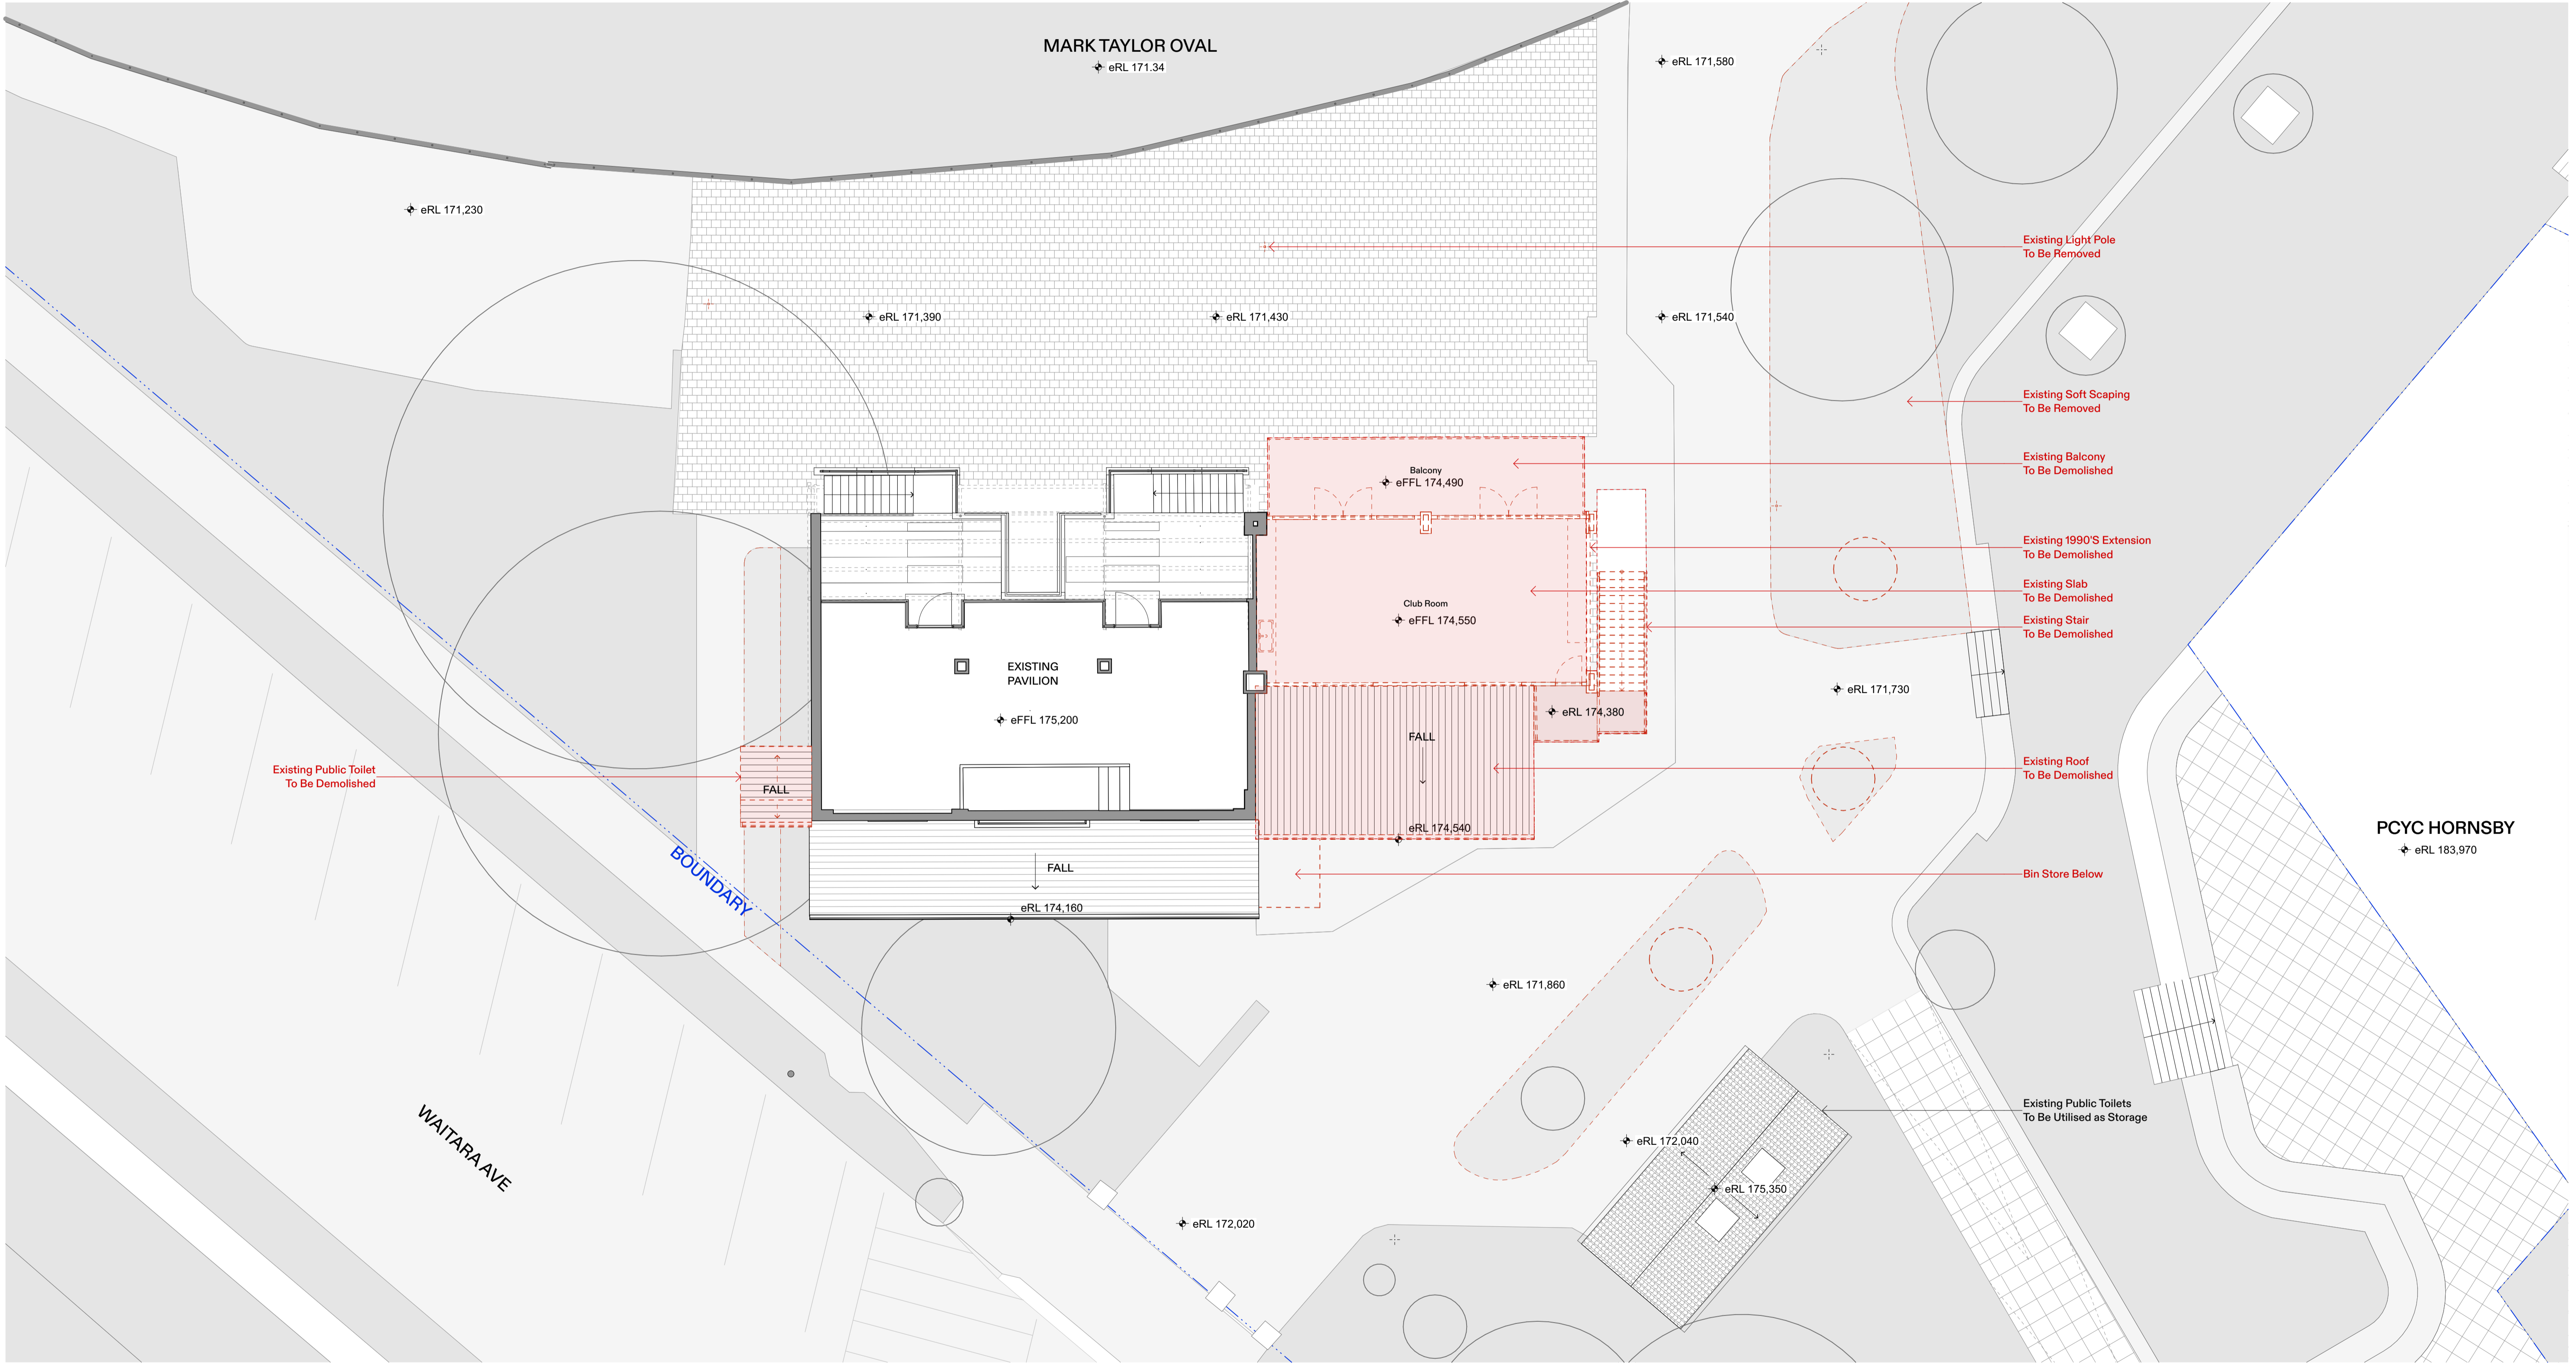


1 DEMOLITION PLAN - LEVEL ONE
1:100

Notes
THIS DRAWING SHOULD BE READ IN CONJUNCTION WITH ALL RELEVANT CONTRACTS, SPECIFICATION, REPORTS AND DRAWINGS. DO NOT SCALE DRAWINGS. DIMENSIONS GOVERN. ANY DISCREPANCIES OR CONCERNS SHOULD BE NOTIFIED IN WRITING ASAP. VERIFY ALL DIMENSIONS ON SITE BEFORE CONSTRUCTION. COPYRIGHT OF THIS DRAWING IS VESTED IN ARCHER OFFICE PTY LTD. TO USE THIS DOCUMENT FOR ANY PURPOSE WHATSOEVER IS RESTRICTED TO THE TERMS OF THE AGREEMENT.

Rev	Dwn	Chk	Issue Name	Date
A			Development Application	15/11/2023

Key

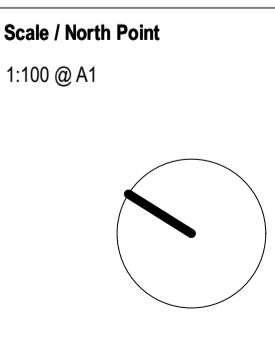

BCA
Steve Watson and Partners
E: info@swpartners.com.au
T: 02 9283 6555

GS
Arcadis
E: sydney@arcadis.com.au
T: 02 8907 9000

Structural Engineer
Eckersley O'Callaghan
E: sydney@eocengineers.com
T: 04 8167 4523

DDA
MBC Group
E: andrew@mbcgroup.com.au
T: 02 9939 1530

Civil Engineer
Enscape Studio
E: info@enscapestudio.com.au
T: 04 1126 7151

Planning Consultant
Minto Planning
E: andrew@mintoplanning.com.au
T: 02 9675 4788

Project Manager
Mogyn Copper
E: info@mostyncopper.com.au
T: 02 9241 1699

Architect
ARCHER OFFICE
Suite 6, Level 3, 11 Buckingham Street,
Surry Hills NSW 2010
ABN 78162692293
P: +612 9191 7326
E: studio@archeroffice.com
Nominated Architect:
Tonek Archer 9495

Client
Northern District Cricket Club,
Mark Taylor Oval, Waitara, NSW 2077
E: jeremy.hook@nscapital.com.au
T: 04 1249 7897

Project Address
**20 WAITARA AVE,
WAITARA, NSW 2077**

Project Name
MARK TAYLOR OVAL PAVILION


Drawing Name
DEMOLITION PLAN - LEVEL ONE

Project Number
2301

Documentation Stage
DEVELOPMENT APPLICATION


Drawing Number
A021

Revision
A

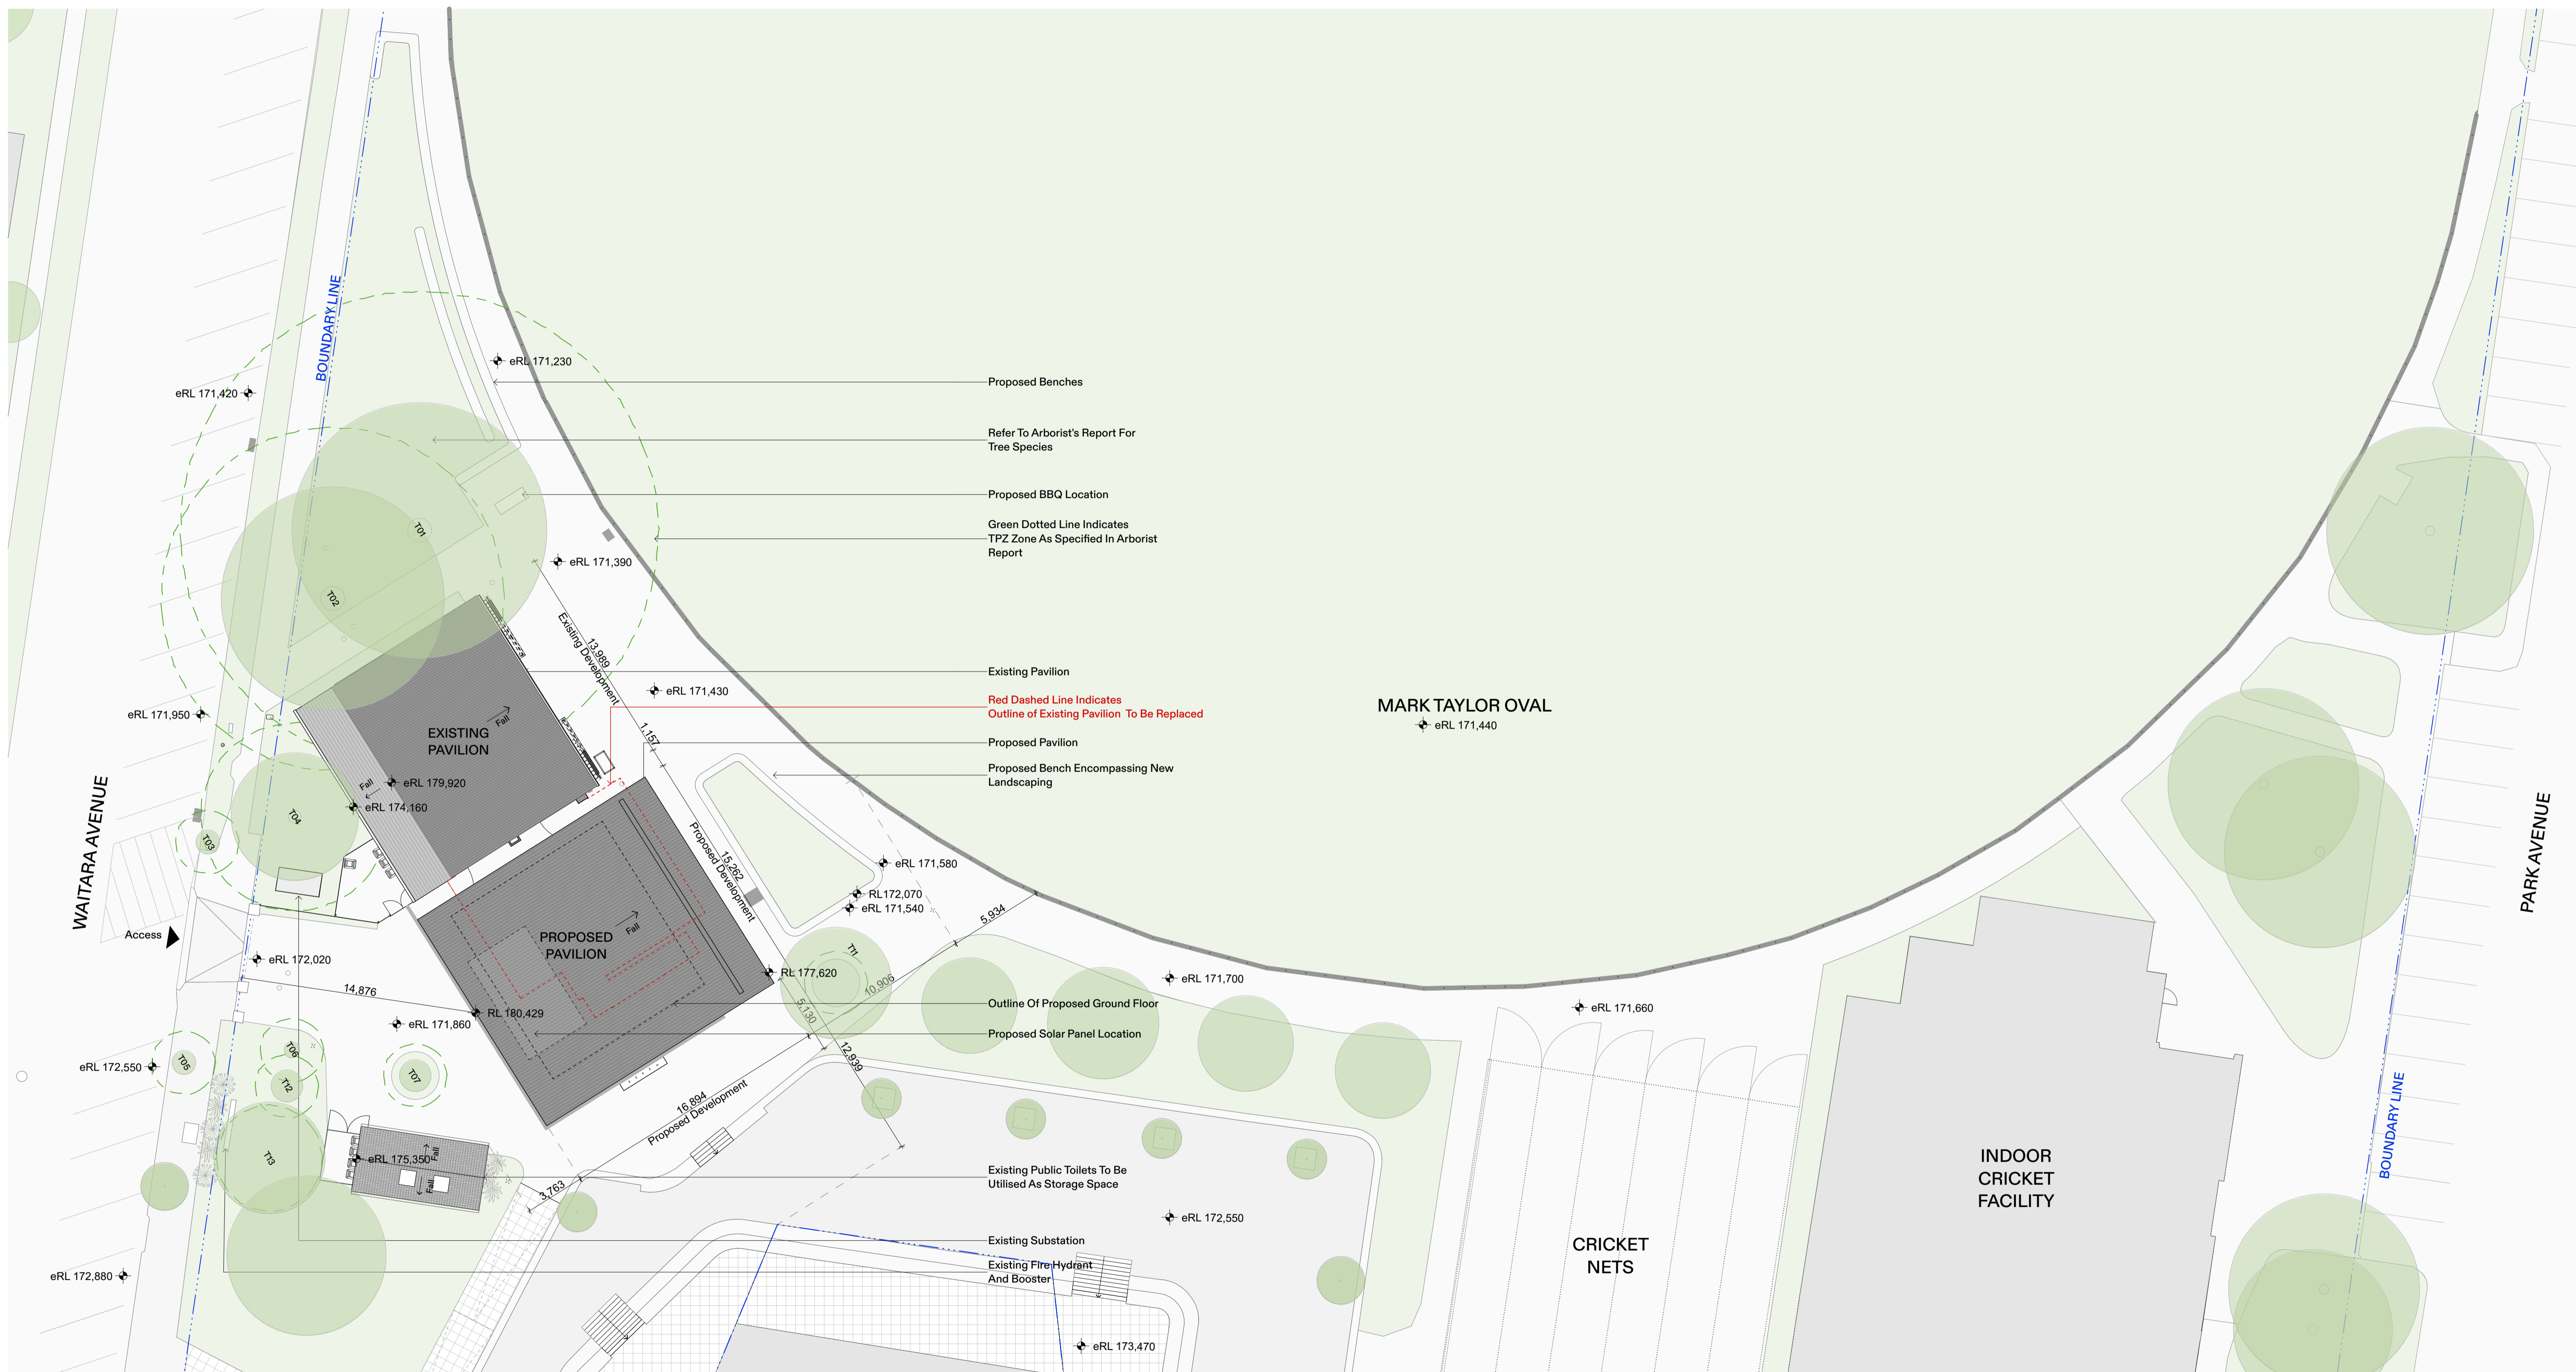

1 SITE PLAN
1:200

Notes THIS DRAWING SHOULD BE READ IN CONJUNCTION WITH ALL RELEVANT CONTRACTS, SPECIFICATION, REPORTS AND DRAWINGS. DO NOT SCALE DRAWINGS. DIMENSIONS GOVERN. ANY DISCREPANCIES OR CONCERNS SHOULD BE NOTIFIED IN WRITING ASAP. VERIFY ALL DIMENSIONS ON SITE BEFORE CONSTRUCTION. COPYRIGHT OF THIS DRAWING IS VESTED IN ARCHER OFFICE PTY LTD. TO USE THIS DOCUMENT FOR ANY PURPOSE WHATSOEVER IS RESTRICTED TO THE TERMS OF THE AGREEMENT.	Rev A Dwn Chk Issue Name Development Application Date 15/11/2023 Key	Scale / North Point 1:200 @ A1 	BCA Steve Watson and Partners E: info@swpartners.com.au T: 02 9283 6555	QS Arcadis E: T: 02 8907 9000	Structural Engineer Eckerley O'Callaghan E: sydney@eocengineers.com T: 04 8167 4523	DDA MBC Group E: T: 02 9839 1530	Civil Engineer Enscape Studio E: info@enscapestudio.com.au T: 04 1126 7151	Planning Consultant Mint Planning E: andrew@mintplanning.com.au T: 02 9875 4788	Project Manager Mospyn Copper E: info@mostyncopper.com.au T: 02 9241 1699	Architect ARCHER OFFICE Suite 6, Level 3, 11 Buckingham Street, Surry Hills NSW 2010 ABN 78162692293 P: +612 9191 7326 E: studio@archeroffice.com Nominated Architect: Tomek Archer 9495	Client Northern District Cricket Club, Mark Taylor Oval, Waitara, NSW 2077 E: jeremy.hook@nscapital.com.au T: 04 1249 7897	Project Name MARK TAYLOR OVAL PAVILION Drawing Name SITE PLAN Project Number 2301 Documentation Stage DEVELOPMENT APPLICATION	Project Address 20 WAITARA AVE, WAITARA, NSW 2077	Drawing Number A100 Revision A
	Waste Management Elephants Foot E: info@elephantsfoot.com.au T: 1300 435 374	Acoustic Consultant Acoustic Logic E: enquire@acousticlogic.com.au T: 02 8338 9000	Arborist Birds Tree Consultancy E: glem@birdstrees.com.au T: 04 3885 2834	Section J Evolved Engineering E: T: 04 3818 9037	Hazardous Materials JBS&G E: info@jbsg.com.au T: 02 9245 0300	Heritage Consultant Heritage 21 E: info@heritage21.com.au T: 02 9518 2821	InDOOR CRICKET FACILITY	CRICKET NETS						

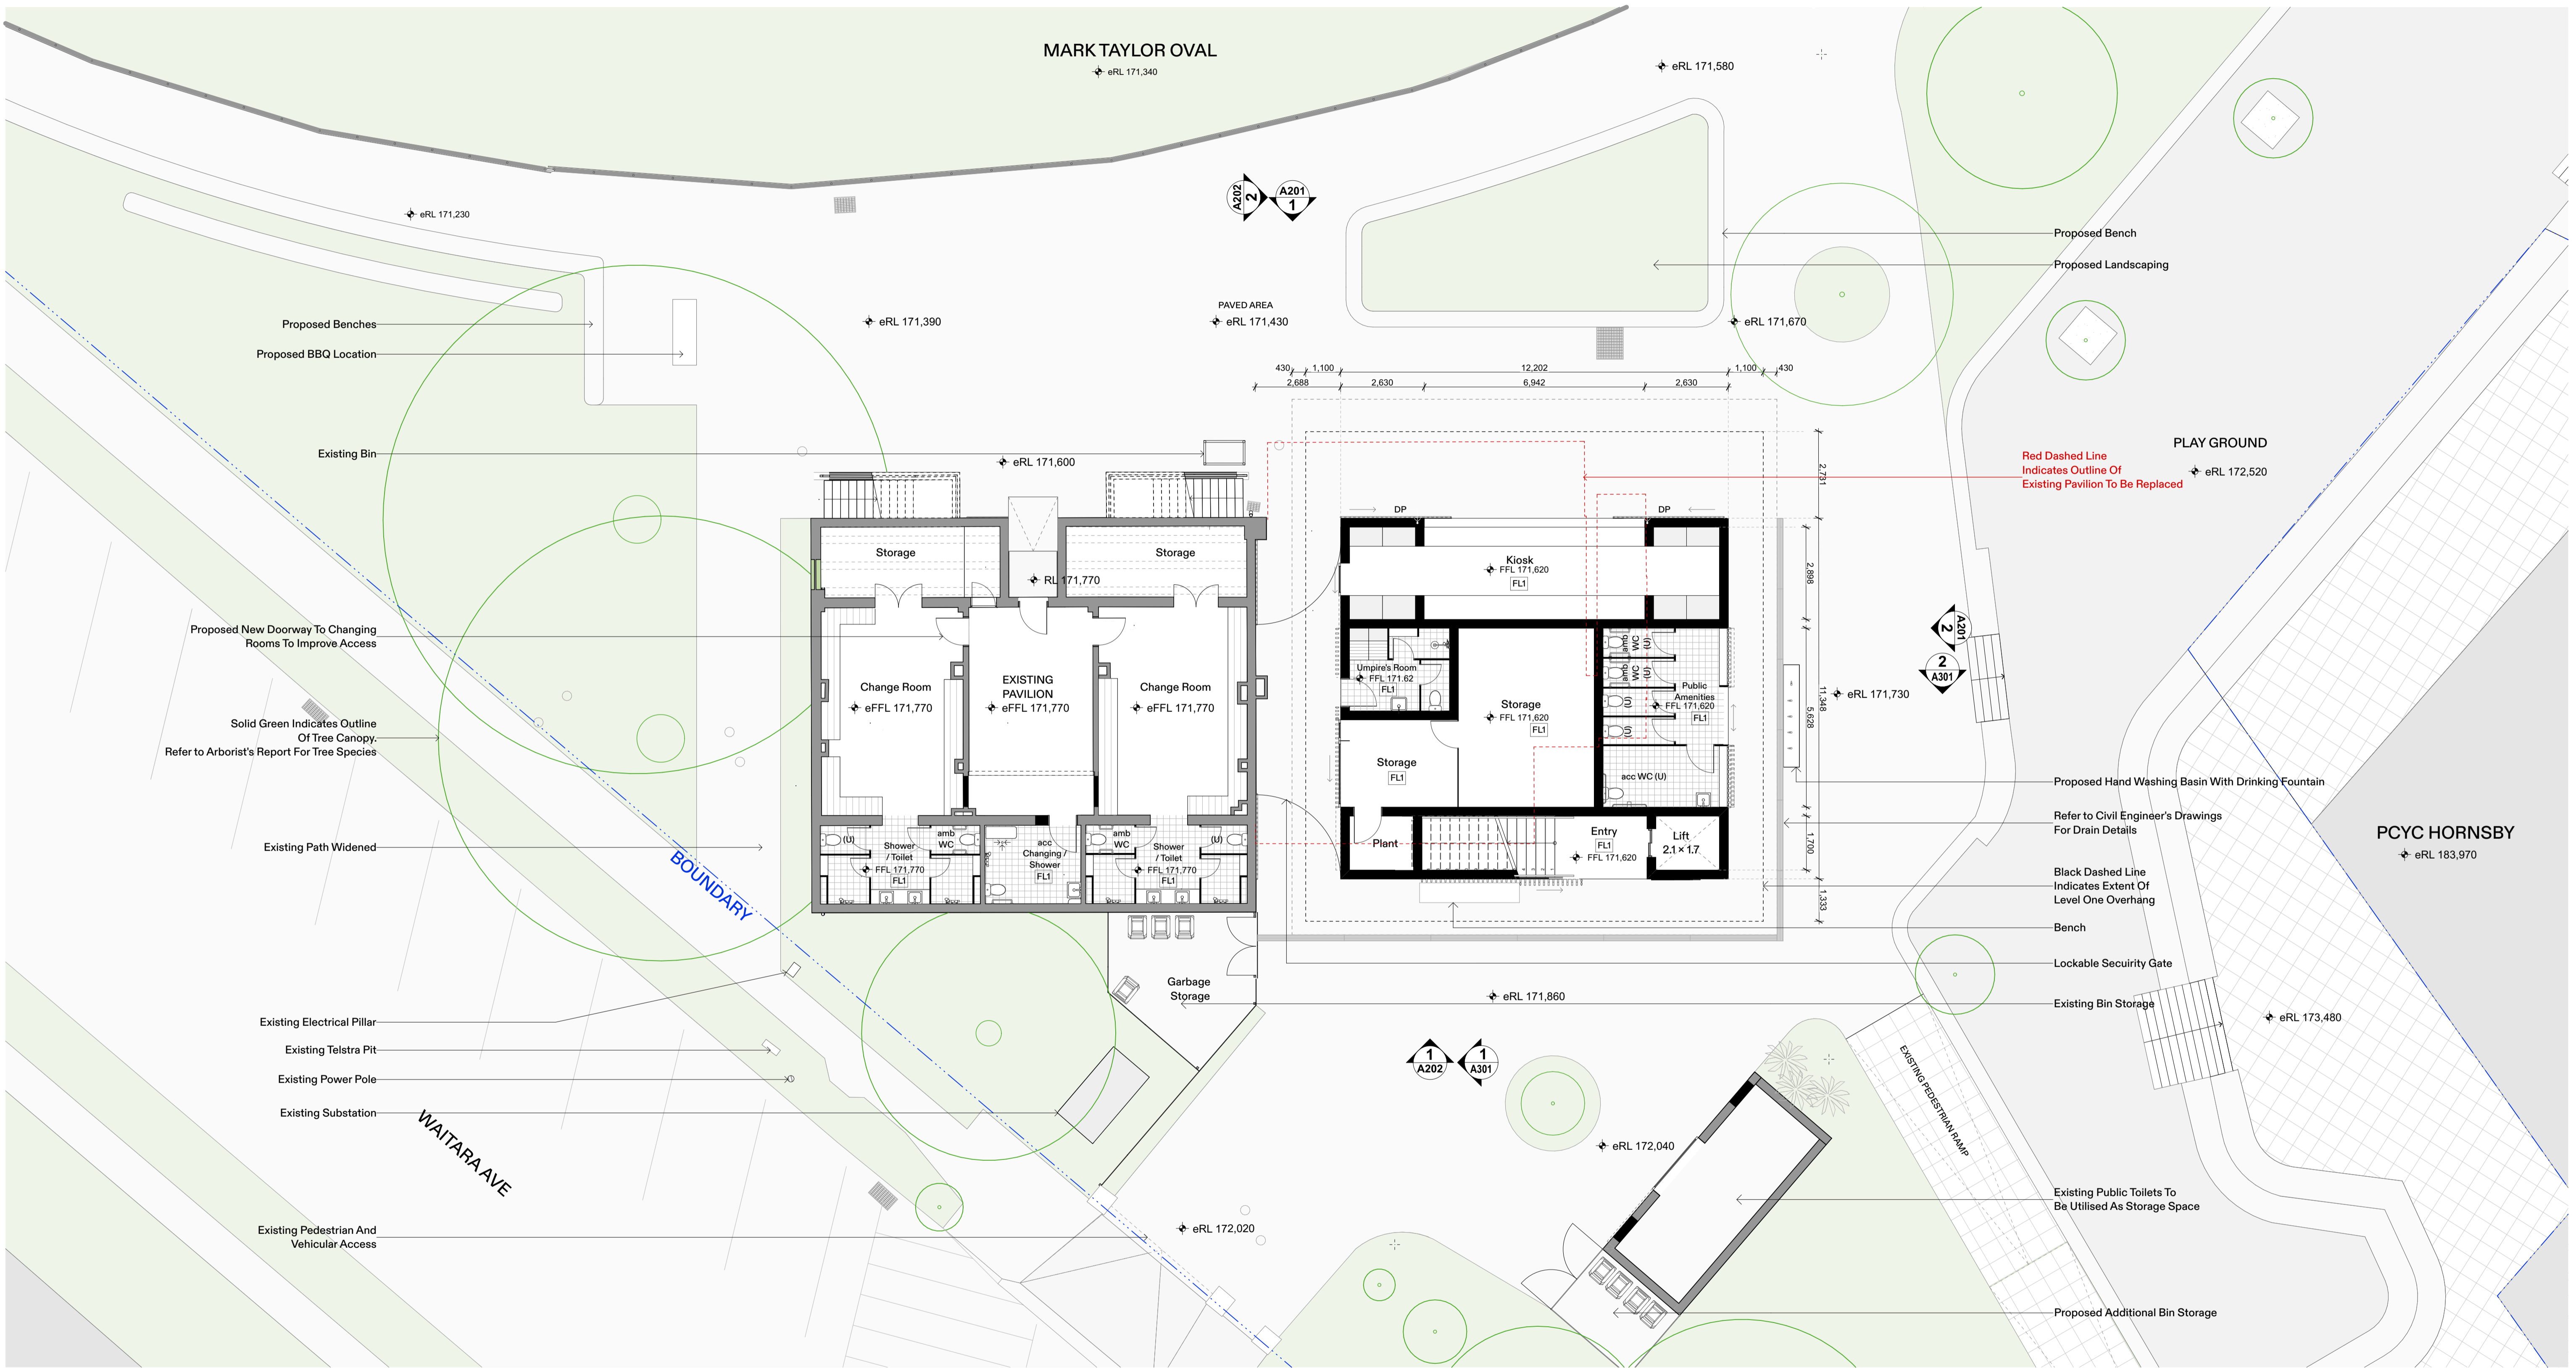

1 GROUND FLOOR PLAN
1:100

Notes
THIS DRAWING SHOULD BE READ IN CONJUNCTION WITH ALL RELEVANT CONTRACTS, SPECIFICATION, REPORTS AND DRAWINGS. DO NOT SCALE DRAWINGS. DIMENSIONS GOVERN. ANY DISCREPANCIES OR CONCERNS SHOULD BE NOTIFIED IN WRITING ASAP. VERIFY ALL DIMENSIONS ON SITE BEFORE CONSTRUCTION. COPYRIGHT OF THIS DRAWING IS VESTED IN ARCHER OFFICE PTY LTD. TO USE THIS DOCUMENT FOR ANY PURPOSE WHATSOEVER IS RESTRICTED TO THE TERMS OF THE AGREEMENT.

Rev	Dwn	Chk	Issue Name	Date
A			Development Application	15/11/2023

Key

Scale / North Point
1:100 @ A1

BCA
Steve Watson and Partners
E: info@swpartners.com.au
T: 02 9283 6555

GS
Arcadis
E: T: 02 8907 9000

Structural Engineer
Eckersley O'Callaghan
E: sydney@eocengineers.com
T: 04 8167 4523

DDA
MBC Group
E: T: 02 9839 1530

Civil Engineer
Escap Studio
E: info@escapstudio.com.au
T: 04 1126 7151

Planning Consultant
Minto Planning
E: andrew@mintoplanning.com.au
T: 02 9875 4788

Project Manager
Mogyn Copper
E: info@mostyncopper.com.au
T: 02 9241 1699

Architect
ARCHER OFFICE
Suite 6, Level 3, 11 Buckingham Street,
Surry Hills NSW 2010
ABN 78162692293
P: +61 2 9191 7326
E: studio@archeroffice.com
Nominated Architect:
Tonek Archer 9495

Client
Northern District Cricket Club,
Mark Taylor Oval, Waitara, NSW 2077
E: jeremy.hook@nscapital.com.au
T: 04 1245 7897

Project Address
**20 WAITARA AVE,
WAITARA, NSW 2077**

Project Name
MARK TAYLOR OVAL PAVILION


Drawing Name
GROUND FLOOR PLAN

Project Number
2301

Documentation Stage
DEVELOPMENT APPLICATION

Drawing Number
A101

Revision
A

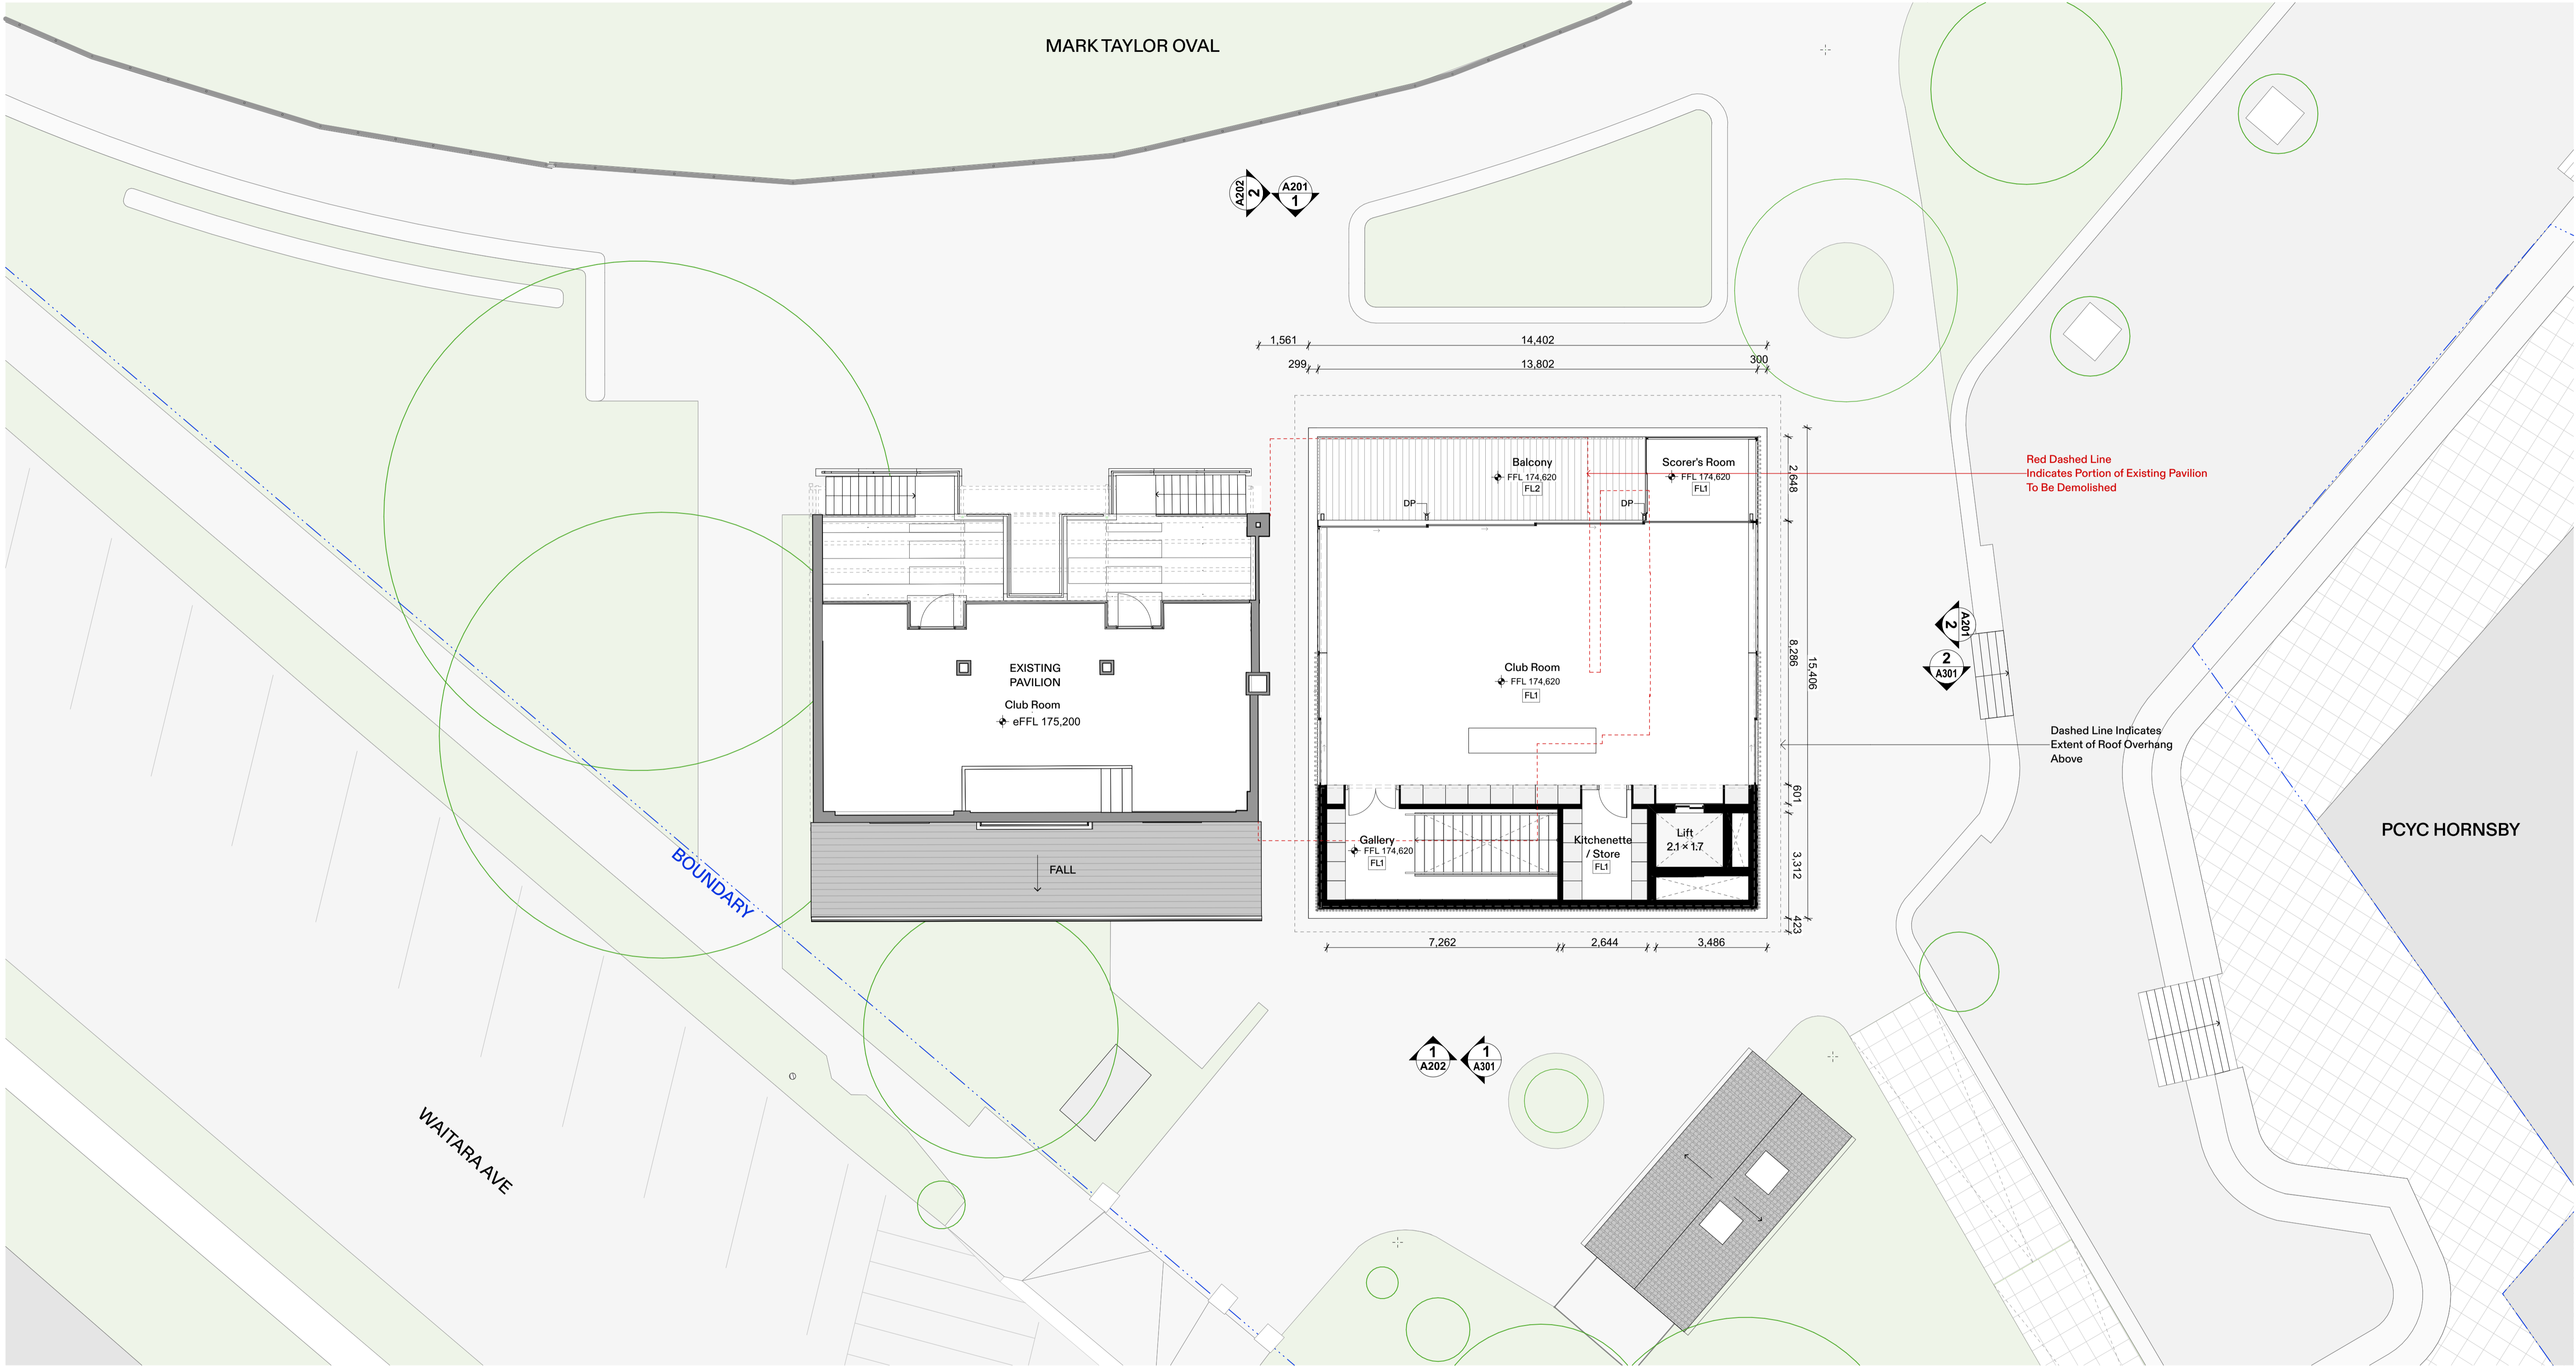


1 LEVEL ONE PLAN
1:100

Notes
THIS DRAWING SHOULD BE READ IN CONJUNCTION WITH ALL RELEVANT CONTRACTS, SPECIFICATION, REPORTS AND DRAWINGS. DO NOT SCALE DRAWINGS. DIMENSIONS GOVERN. ANY DISCREPANCIES OR CONCERNS SHOULD BE NOTIFIED IN WRITING ASAP. VERIFY ALL DIMENSIONS ON SITE BEFORE CONSTRUCTION. COPYRIGHT OF THIS DRAWING IS VESTED IN ARCHER OFFICE PTY LTD. TO USE THIS DOCUMENT FOR ANY PURPOSE WHATSOEVER IS RESTRICTED TO THE TERMS OF THE AGREEMENT.

Rev	Dwn	Chk	Issue Name	Date
A			Development Application	15/11/2023

Key

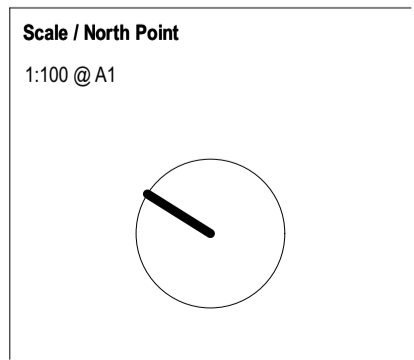

BCA
Steve Watson and Partners
E: info@swpartners.com.au
T: 02 9283 6555

GS
Arcadis
E: T: 02 8907 9000

Structural Engineer
Eckersley O'Callaghan
E: sydney@eocengineers.com
T: 04 8167 4523

DDA
MBC Group
E: T: 02 9839 1530

Civil Engineer
Enscape Studio
E: info@enscapstudio.com.au
T: 04 1126 7151

Planning Consultant
Minto Planning
E: andrew@mintoplanning.com.au
T: 02 9875 4788

Project Manager
Mostyn Copper
E: info@mostyncopper.com.au
T: 02 9241 1699

Architect
ARCHER OFFICE
Suite 6, Level 3, 11 Buckingham Street,
Surry Hills NSW 2010
ABN 78162692293
P: +612 9191 7326
E: studio@archeroffice.com
Nominated Architect:
Tomek Archer 9495

Client
Northern District Cricket Club,
Mark Taylor Oval, Waitara, NSW 2077
E: jeremy.hook@nscapital.com.au
T: 04 1249 7897

Project Address
**20 WAITARA AVE,
WAITARA, NSW 2077**

Project Name
MARK TAYLOR OVAL PAVILION

Drawing Name
LEVEL ONE PLAN

Project Number
2301

Documentation Stage
DEVELOPMENT APPLICATION

Drawing Number
A102

Revision
A




1 ROOF PLAN
1:100

Notes
THIS DRAWING SHOULD BE READ IN CONJUNCTION WITH ALL RELEVANT CONTRACTS, SPECIFICATION, REPORTS AND DRAWINGS. DO NOT SCALE DRAWINGS. DIMENSIONS GOVERN. ANY DISCREPANCIES OR CONCERNS SHOULD BE NOTIFIED IN WRITING ASAP. VERIFY ALL DIMENSIONS ON SITE BEFORE CONSTRUCTION. COPYRIGHT OF THIS DRAWING IS VESTED IN ARCHER OFFICE PTY LTD. TO USE THIS DOCUMENT FOR ANY PURPOSE WHATSOEVER IS RESTRICTED TO THE TERMS OF THE AGREEMENT.

Rev	Dwn	Chk	Issue Name	Date
A			Development Application	15/11/2023

Key

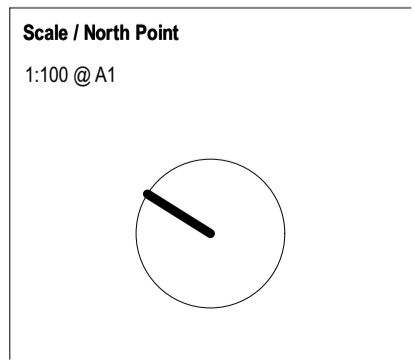

BCA
Steve Watson and Partners
E: info@swpartners.com.au
T: 02 9283 6555

GS
Arcadis
E: info@arcadis.com.au
T: 02 8907 9000

Structural Engineer
Eckersley O'Callaghan
E: sydney@eocengineers.com
T: 04 8167 4523

DDA
MBC Group
E: info@mbcgroup.com.au
T: 02 9839 1530

Civil Engineer
Enscape Studio
E: andrew@enscapestudio.com.au
T: 04 1126 7151

Planning Consultant
Minto Planning
E: andrew@mintoplanning.com.au
T: 02 9875 4788

Project Manager
Mogyn Copper
E: info@mostyncopper.com.au
T: 02 9241 1699


Architect
ARCHER OFFICE
Suite 6, Level 3, 11 Buckingham Street,
Surry Hills NSW 2010
ABN 78162692293
P: +612 9191 7326
E: studio@archeroffice.com
Nominated Architect:
Tomek Archer 9495

Client
Northern District Cricket Club,
Mark Taylor Oval, Waitara, NSW 2077
E: jeremy.hook@nscapital.com.au
T: 04 1249 7897


Project Address
20 WAITARA AVE,
WAITARA, NSW 2077

Project Name
MARK TAYLOR OVAL PAVILION
Drawing Name
ROOF PLAN
Project Number
2301
Documentation Stage
DEVELOPMENT APPLICATION

Drawing Number
A103
Revision
A

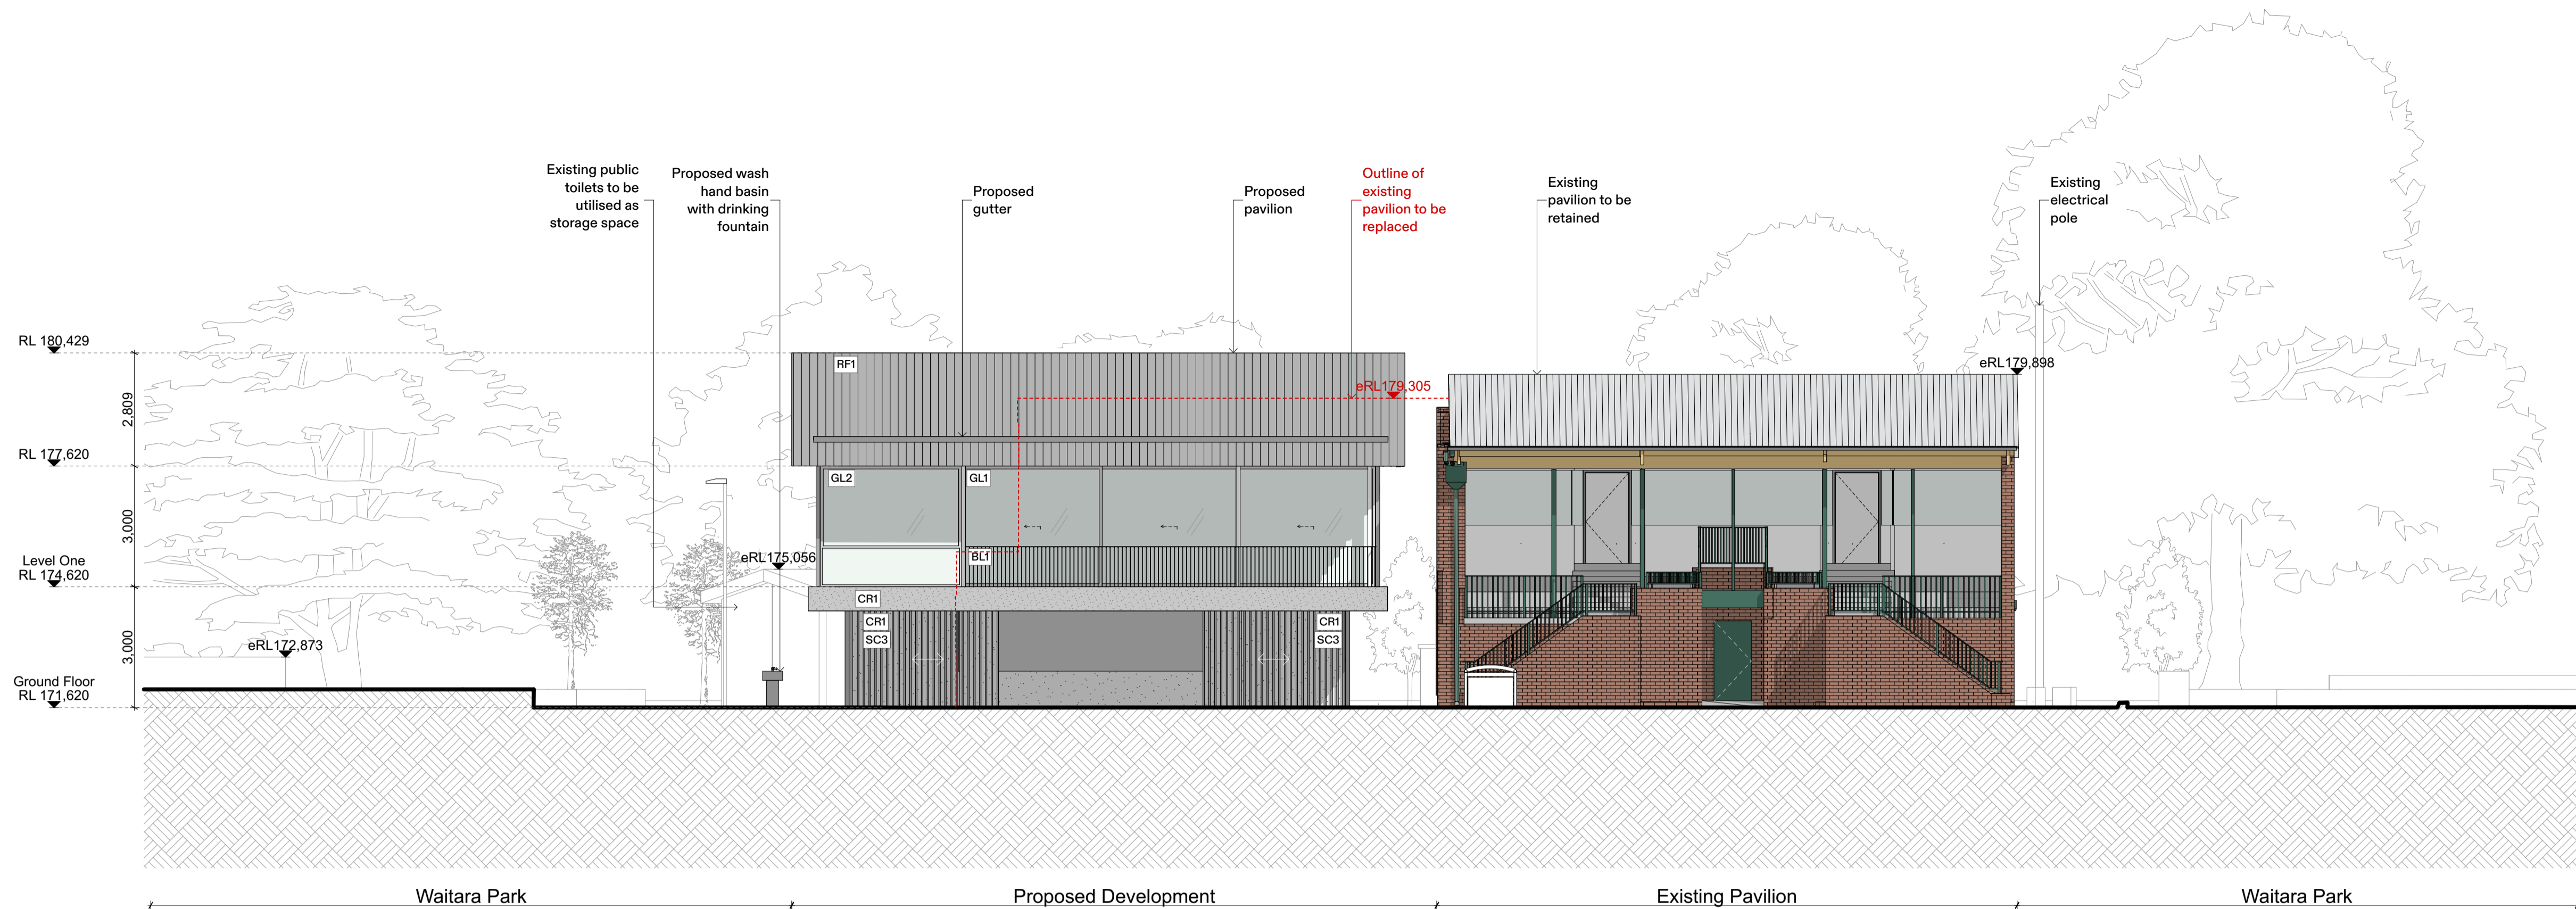

1 NORTH EAST ELEVATION
1:100

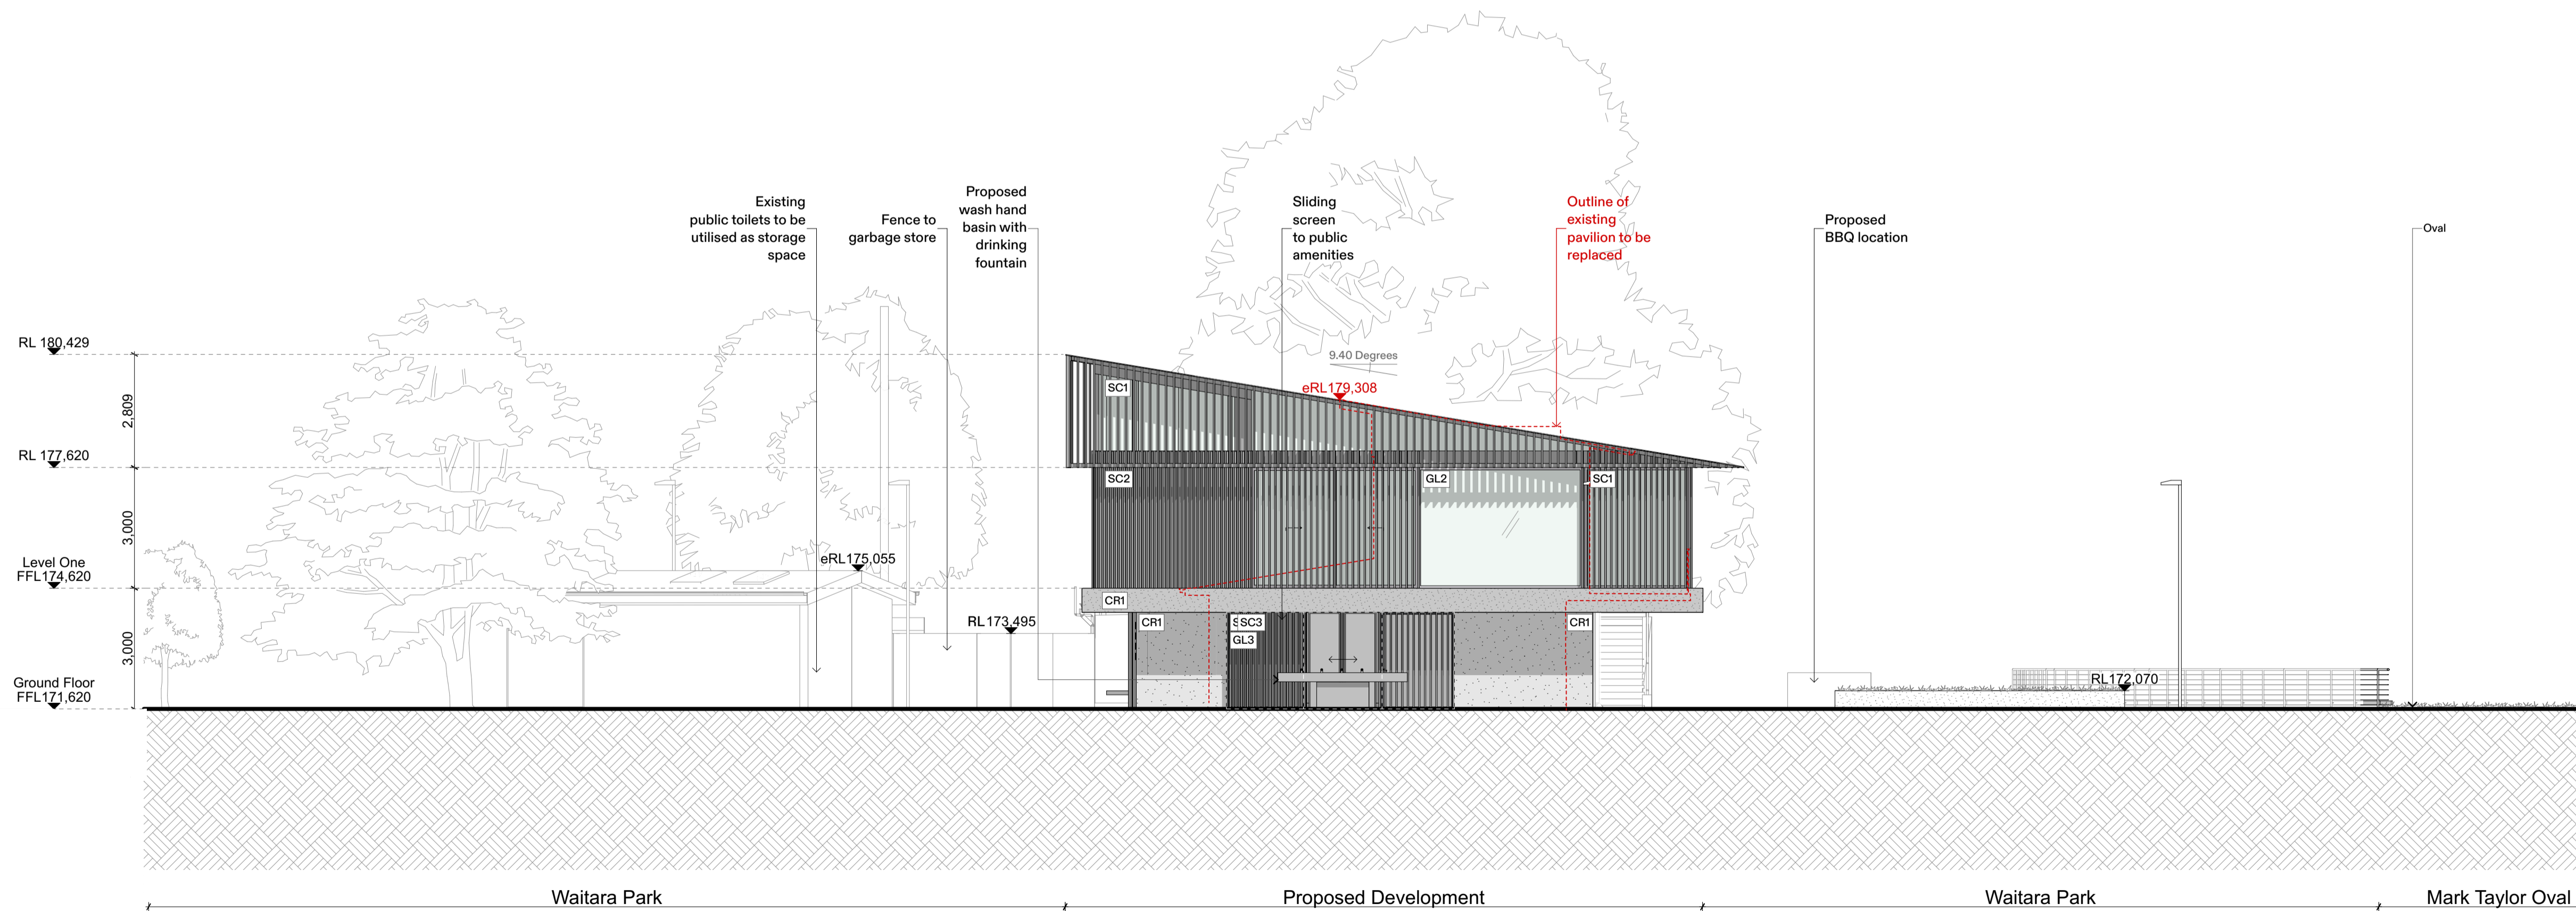

2 SOUTH EAST ELEVATION
1:100

Notes
THIS DRAWING SHOULD BE READ IN CONJUNCTION WITH ALL RELEVANT CONTRACTS, SPECIFICATION, REPORTS AND DRAWINGS. DO NOT SCALE DRAWINGS. DIMENSIONS GOVERN. ANY DISCREPANCIES OR CONCERNS SHOULD BE NOTIFIED IN WRITING ASAP. VERIFY ALL DIMENSIONS ON SITE BEFORE CONSTRUCTION. COPYRIGHT OF THIS DRAWING IS VESTED IN ARCHER OFFICE PTY LTD. TO USE THIS DOCUMENT FOR ANY PURPOSE WHATSOEVER IS RESTRICTED TO THE TERMS OF THE AGREEMENT.

Rev	Dwn	Chk	Issue Name	Date	Key
A			Development Application	15/11/2023	

Scale / North Point
1:100 @ A1

BCA
Steve Watson and Partners
E: info@swpartners.com.au
T: 02 9283 6555

GS
Arcadis
E: T: 02 8907 9000

Structural Engineer
Eckersley O'Callaghan
E: sydney@eocengineers.com
T: 04 8167 4523

DDA
MBC Group
E: T: 02 9839 1530

Civil Engineer
Enscape Studio
E: info@enscapestudio.com.au
T: 04 1126 7151

Planning Consultant
Minto Planning
E: andrew@mintoplanning.com.au
T: 02 9875 4788

Project Manager
Mogyn Copper
E: info@mostyncopper.com.au
T: 02 9241 1699

Architect
ARCHER OFFICE
Suite 6, Level 3, 11 Buckingham Street,
Surry Hills NSW 2010
ABN 78162692293
P: +612 9191 7326
E: studio@archeroffice.com
Nominated Architect:
Tomek Archer 9495

Client
Northern District Cricket Club,
Mark Taylor Oval, Waitara, NSW 2077
E: jeremy.hook@nscapital.com.au
T: 04 1249 7897

Project Address
**20 WAITARA AVE,
WAITARA, NSW 2077**

Project Name
MARK TAYLOR OVAL PAVILION

Drawing Name
NORTH EAST AND SOUTH EAST ELEVATIONS

Project Number
2301


Documentation Stage
DEVELOPMENT APPLICATION

Drawing Number
A201

Revision
A



1 SOUTH WEST ELEVATION
1:100

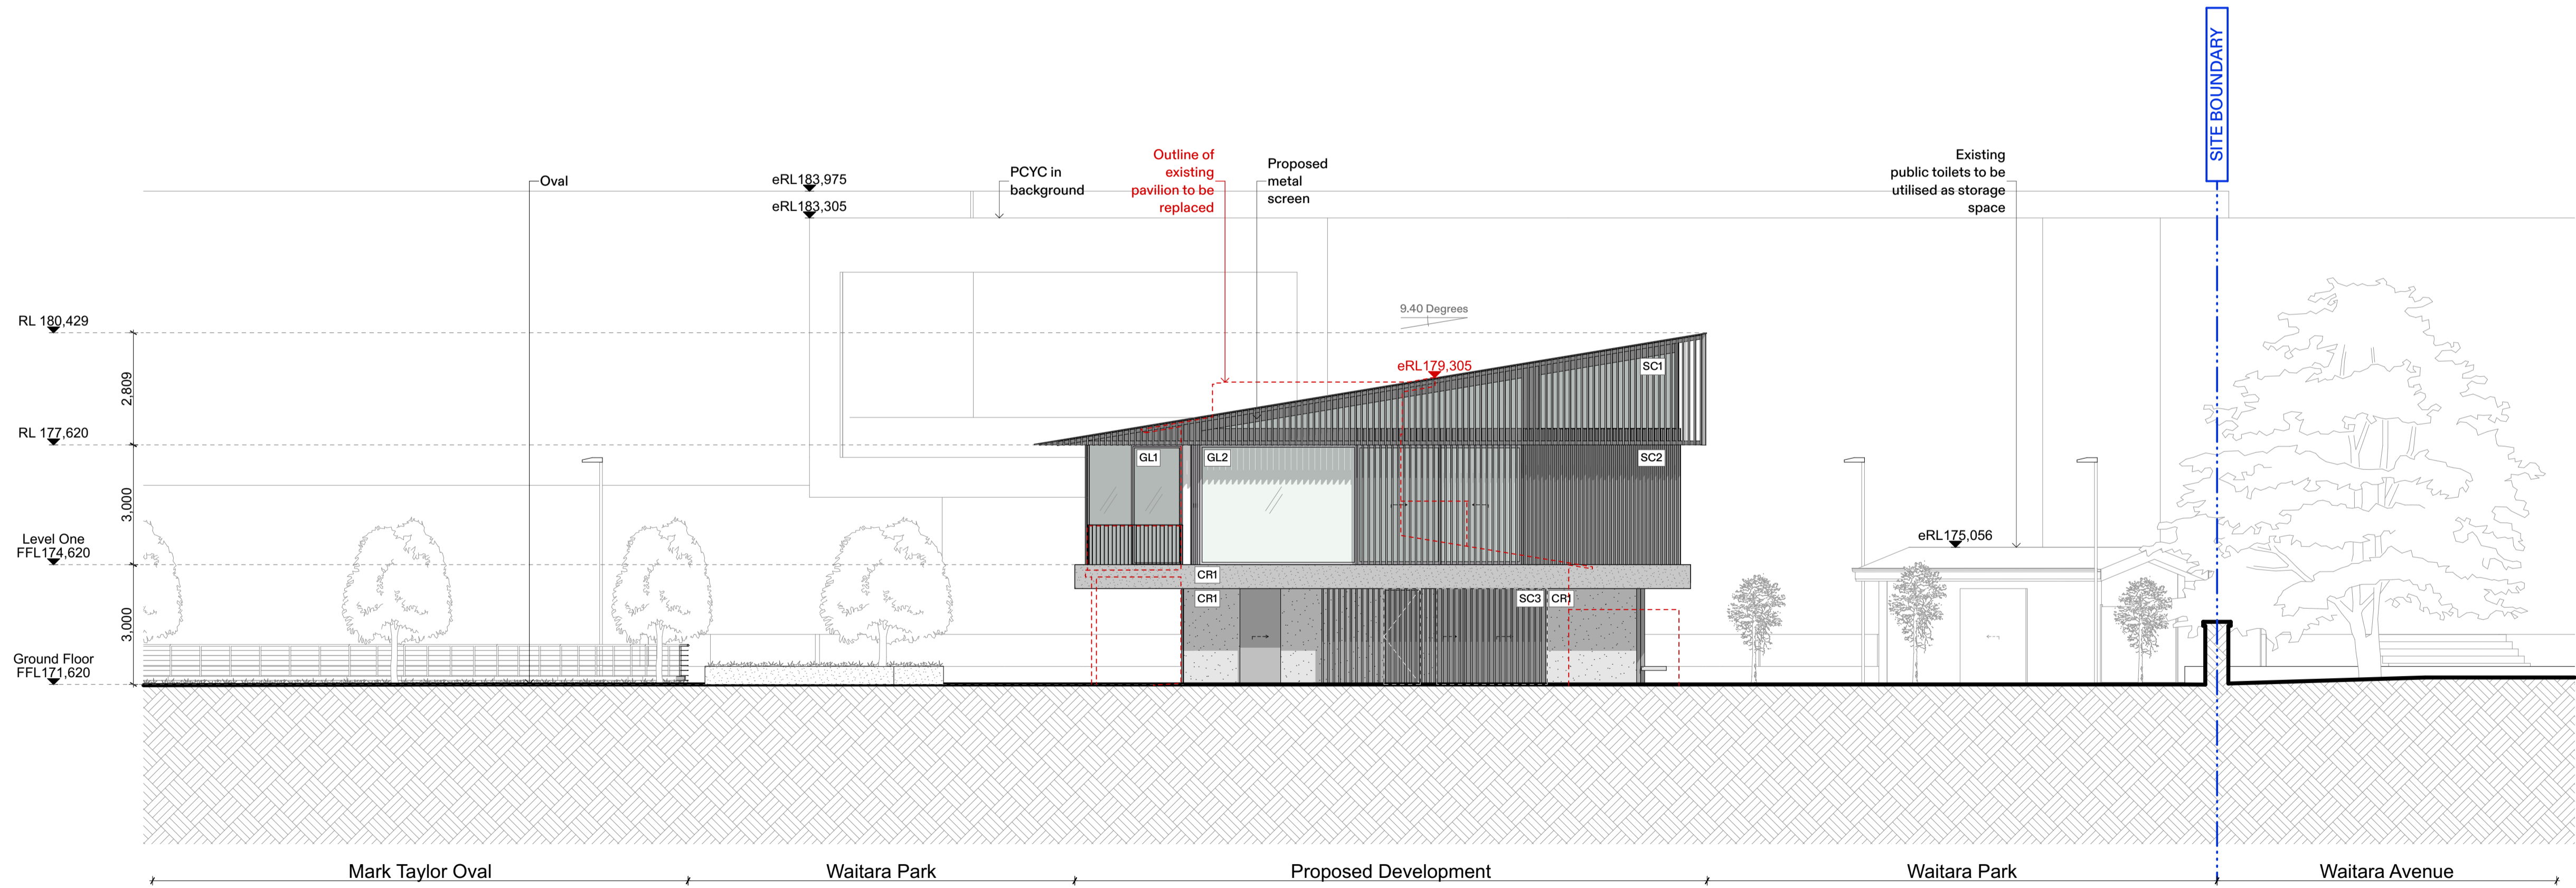

2 NORTH WEST ELEVATION
1:100

Notes
THIS DRAWING SHOULD BE READ IN CONJUNCTION WITH ALL RELEVANT CONTRACTS, SPECIFICATION, REPORTS AND DRAWINGS. DO NOT SCALE DRAWINGS. DIMENSIONS GOVERN. ANY DISCREPANCIES OR CONCERNS SHOULD BE NOTIFIED IN WRITING ASAP. VERIFY ALL DIMENSIONS ON SITE BEFORE CONSTRUCTION. COPYRIGHT OF THIS DRAWING IS VESTED IN ARCHER OFFICE PTY LTD. TO USE THIS DOCUMENT FOR ANY PURPOSE WHATSOEVER IS RESTRICTED TO THE TERMS OF THE AGREEMENT.

Rev	Dwn	Chk	Issue Name	Date	Key
A			Development Application	15/11/2023	

Scale / North Point
1:100 @ A1

BCA
Steve Watson and Partners
E: info@swpartners.com.au
T: 02 9283 6555

GS
Arcadis
E: info@arcadis.com.au
T: 02 8907 9000

Structural Engineer
Eckersley O'Callaghan
E: sydney@eocengineers.com
T: 04 8167 4523

DDA
MBC Group
E: andrew@mbcgroup.com.au
T: 02 9839 1530

Civil Engineer
Escap Studio
E: info@escapstudio.com.au
T: 04 1126 7151

Planning Consultant
Minto Planning
E: andrew@mintoplanning.com.au
T: 02 9675 4788

Project Manager
Mostyn Copper
E: info@mostyncopper.com.au
T: 02 9241 1699

Architect
ARCHER OFFICE
Suite 6, Level 3, 11 Buckingham Street,
Surry Hills NSW 2010
ABN 78162692293
P: +612 9191 7326
E: studio@archeroffice.com
Nominated Architect:
Tomek Archer 9495

Client
Northern District Cricket Club,
Mark Taylor Oval, Waitara, NSW 2077
E: jeremy.hook@nswccricket.com.au
T: 04 1249 7897


Project Address
20 WAITARA AVE,
WAITARA, NSW 2077

Project Name
MARK TAYLOR OVAL PAVILION


Drawing Name
SOUTH WEST AND NORTH WEST ELEVATIONS

Project Number
2301
Documentation Stage
DEVELOPMENT APPLICATION

Drawing Number
A202
Revision
A

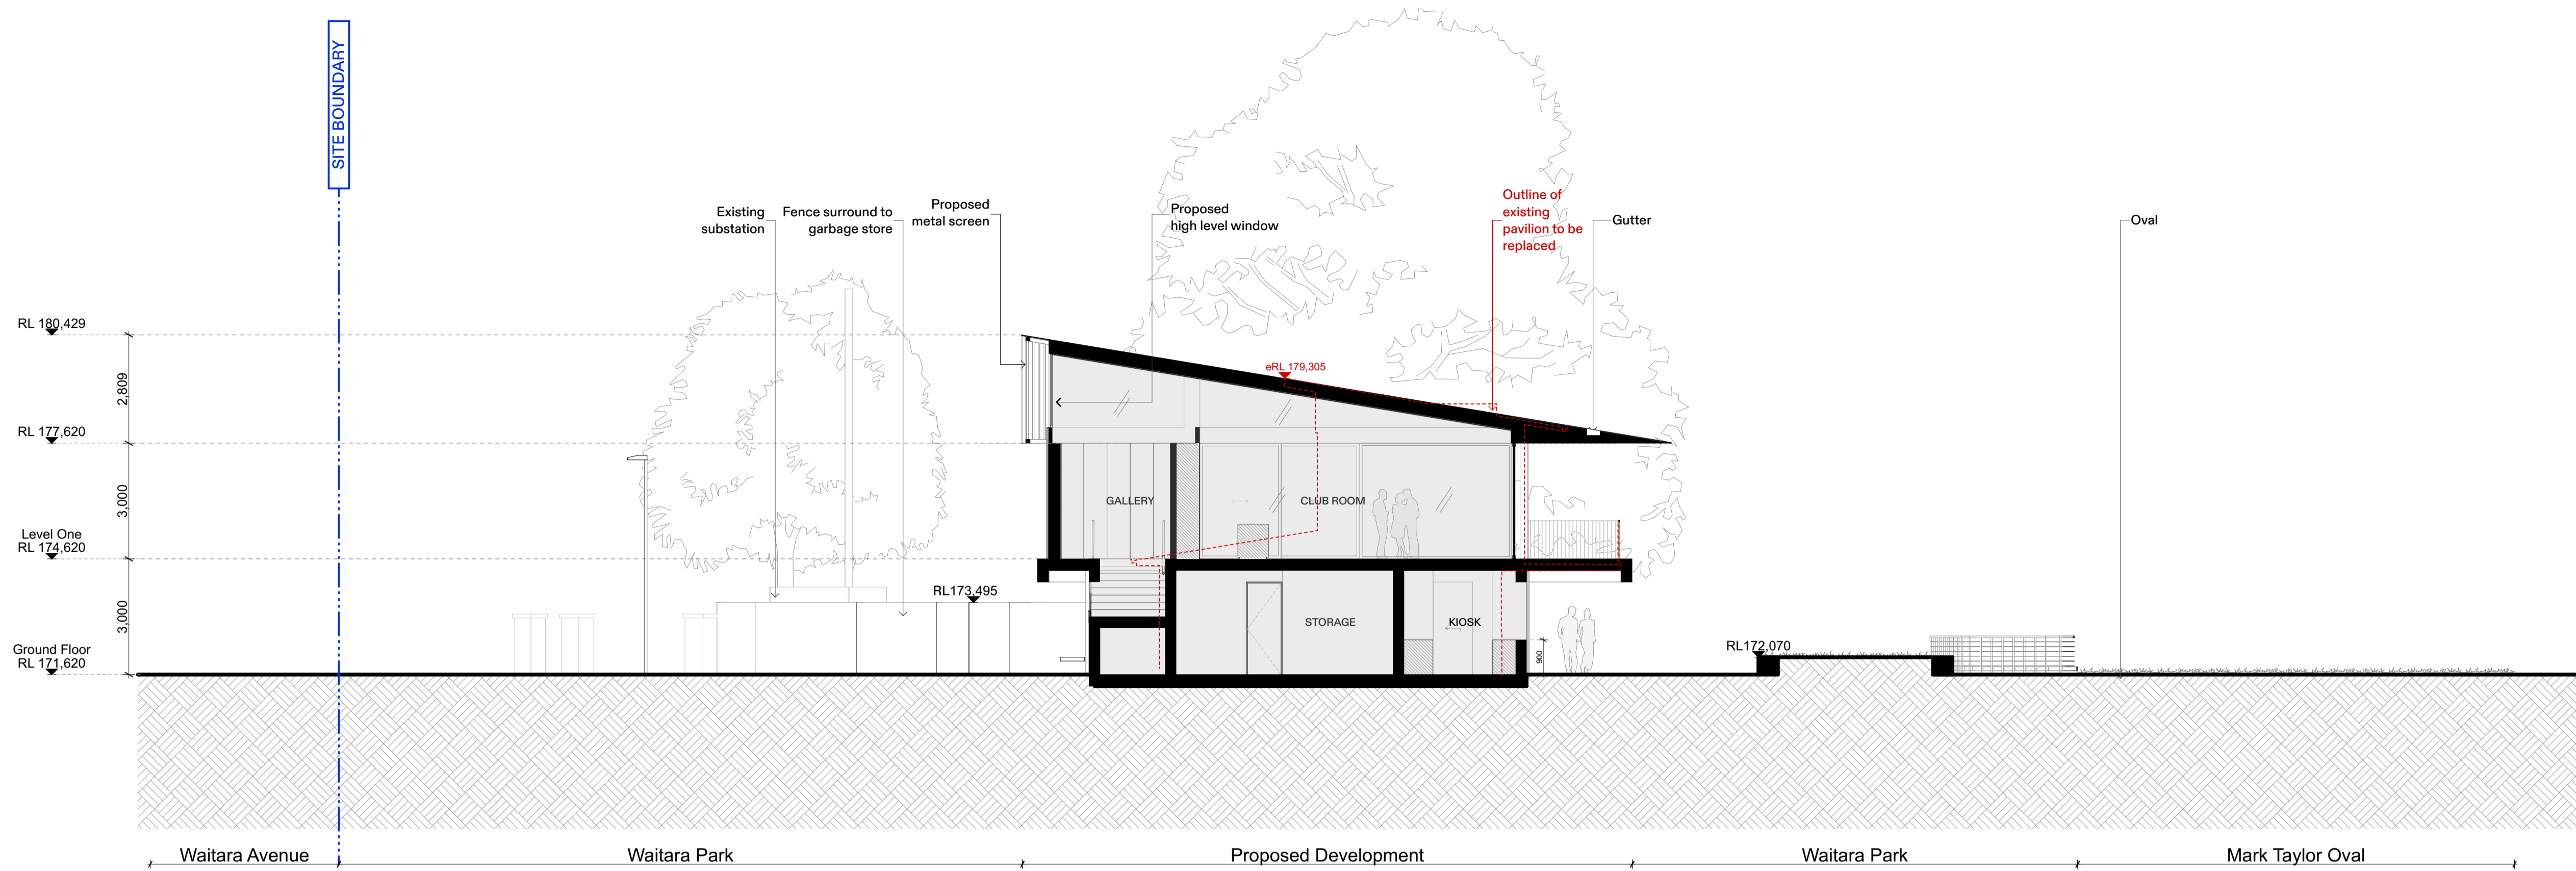

1 SECTION AA
1:100

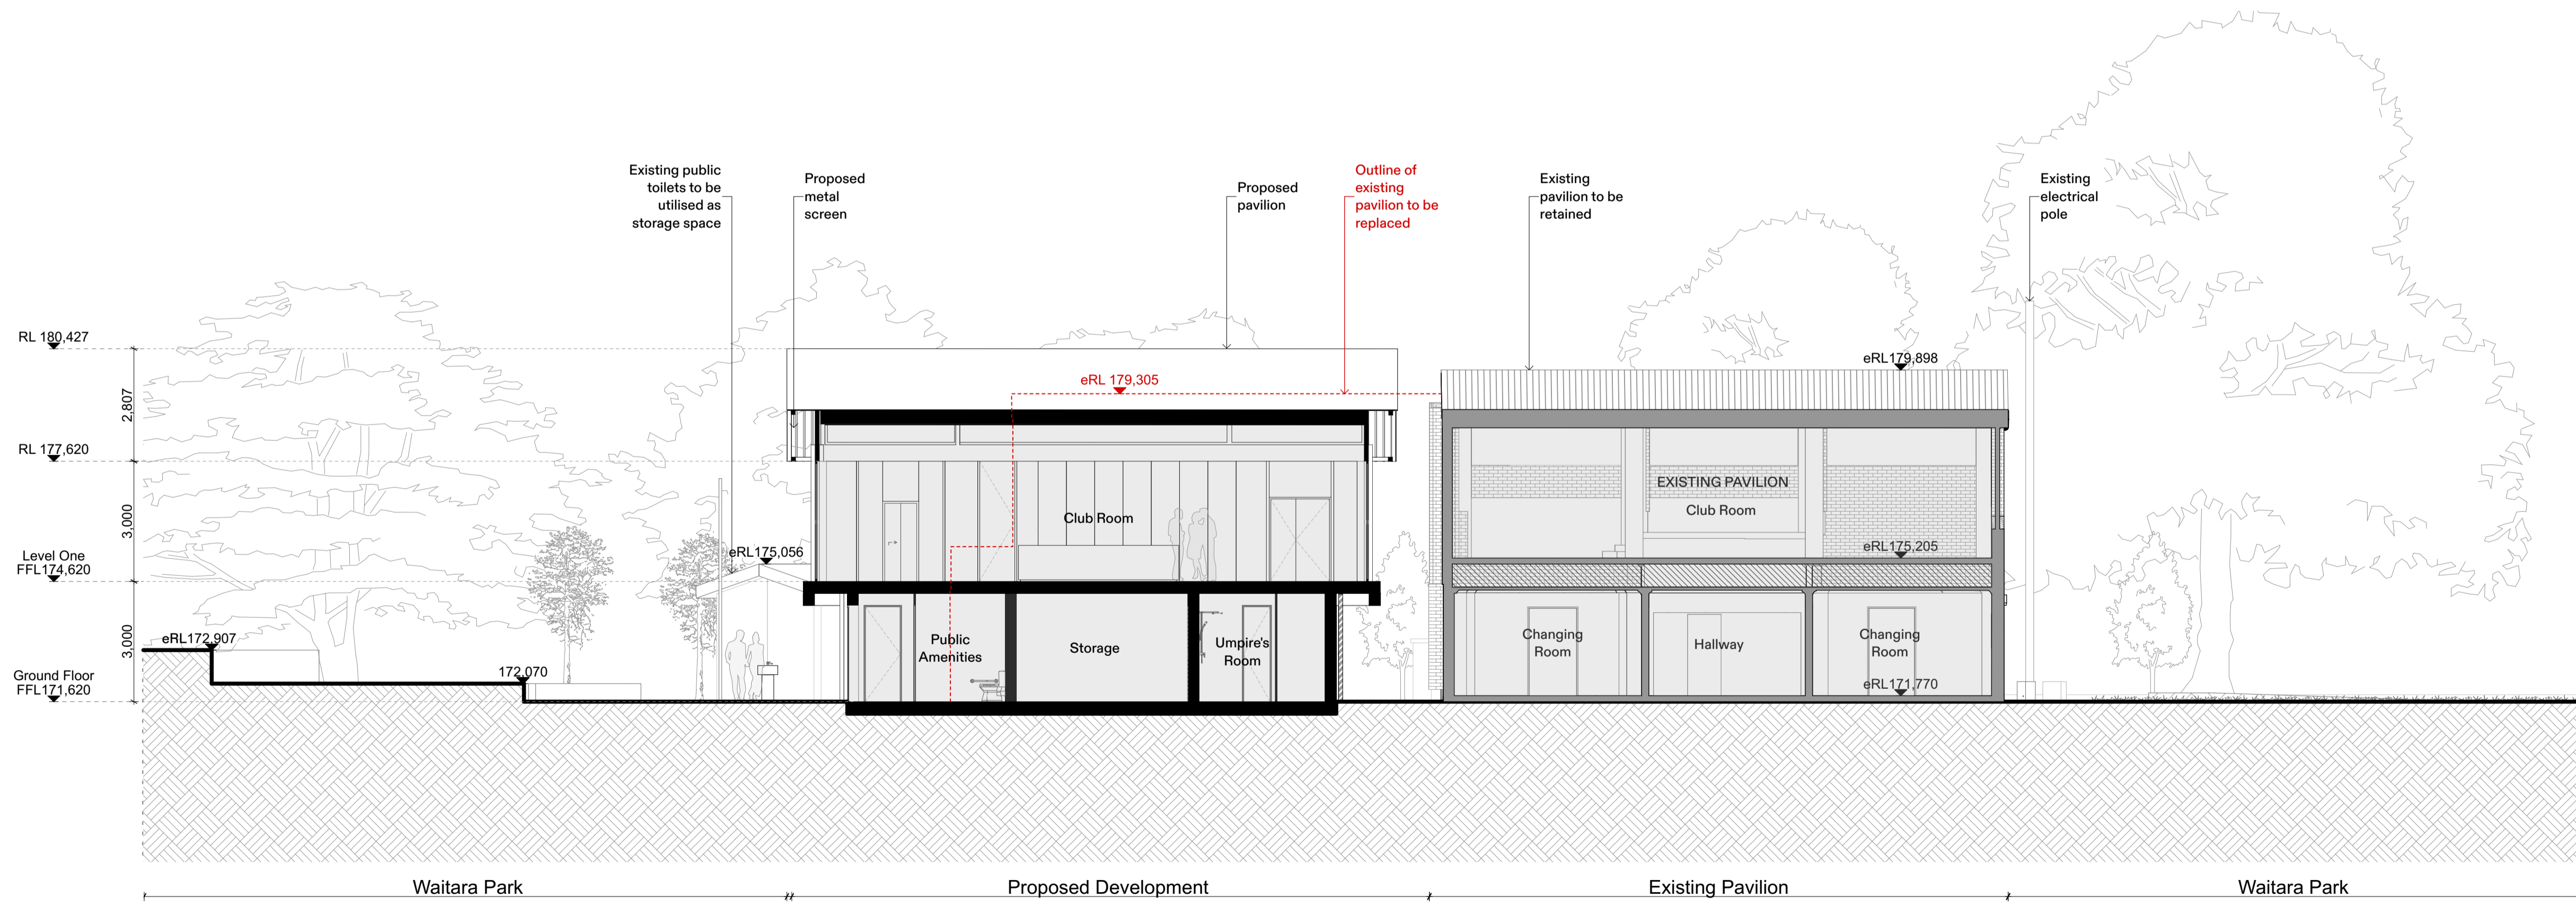

2 SECTION BB
1:100

Notes
THIS DRAWING SHOULD BE READ IN CONJUNCTION WITH ALL RELEVANT CONTRACTS, SPECIFICATION, REPORTS AND DRAWINGS. DO NOT SCALE DRAWINGS. DIMENSIONS GOVERN. ANY DISCREPANCIES OR CONCERNS SHOULD BE NOTIFIED IN WRITING ASAP. VERIFY ALL DIMENSIONS ON SITE BEFORE CONSTRUCTION. COPYRIGHT OF THIS DRAWING IS VESTED IN ARCHER OFFICE PTY LTD. TO USE THIS DOCUMENT FOR ANY PURPOSE WHATSOEVER IS RESTRICTED TO THE TERMS OF THE AGREEMENT.

Rev	Dwn	Chk	Issue Name	Date	Key
A			Development Application	15/11/2023	

Scale / North Point
1:100 @ A1

BCA
Steve Watson and Partners
E: info@swpartners.com.au
T: 02 9283 6555

GS
Arcadis
E: T: 02 8907 9000

Structural Engineer
Eckersley O'Callaghan
E: sydney@eocengineers.com
T: 04 8167 4523

DDA
MBC Group
E: T: 02 9839 1530

Civil Engineer
Encscape Studio
E: info@encscapestudio.com.au
T: 04 1126 7151

Planning Consultant
Minto Planning
E: andrew@mintoplanning.com.au
T: 02 9875 4788

Project Manager
Mogyn Copper
E: info@mostyncopper.com.au
T: 02 9241 1699


Architect
ARCHER OFFICE
Suite 6, Level 3, 11 Buckingham Street,
Surry Hills NSW 2010
ABN 78162692293
P: +612 9191 7326
E: studio@archeroffice.com
Nominated Architect:
Tomek Archer 9495

Client
Northern District Cricket Club,
Mark Taylor Oval, Waitara, NSW 2077
E: jeremy.hook@nmscapital.com.au
T: 04 1249 7897

Project Address
**20 WAITARA AVE,
WAITARA, NSW 2077**

Project Name
MARK TAYLOR OVAL PAVILION
Drawing Name
SECTION AA AND BB
Project Number
2301
Documentation Stage
DEVELOPMENT APPLICATION


Drawing Number
A301
Revision
A

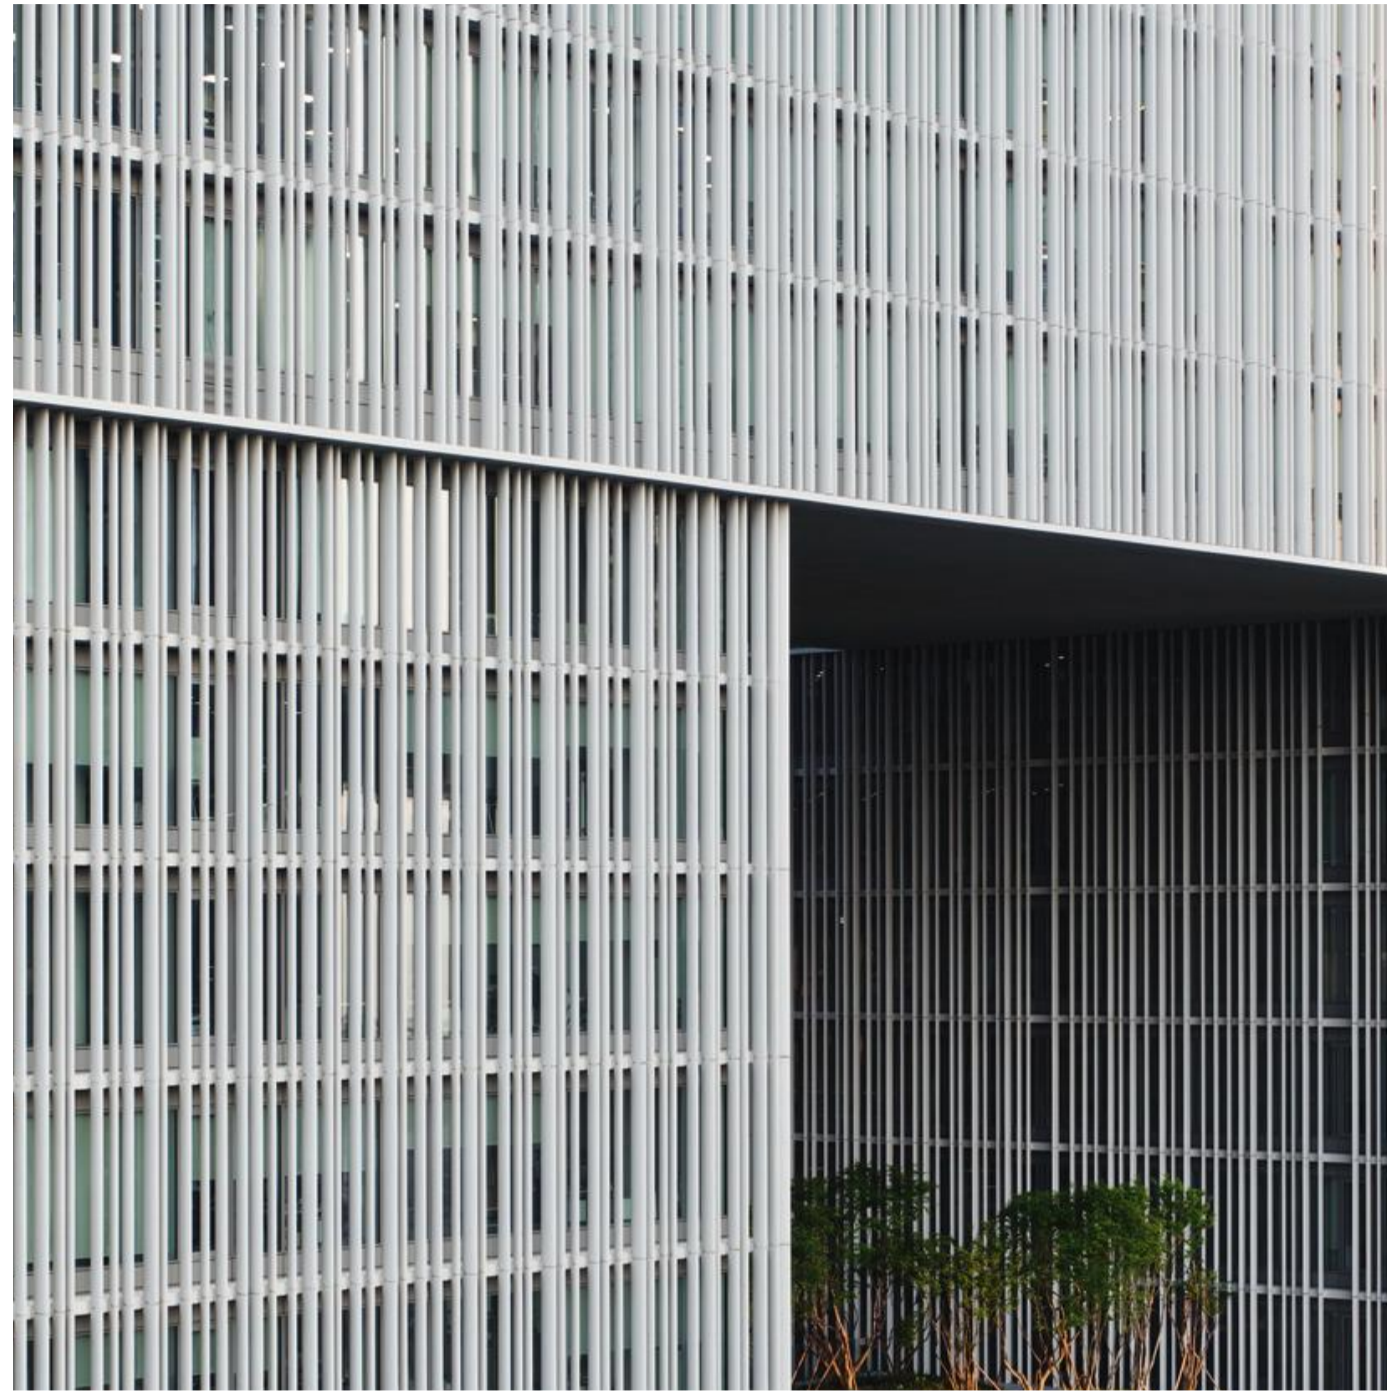

1 METAL SCREENS AND DETAILING, LIGHT COLOUR




2 CONCRETE

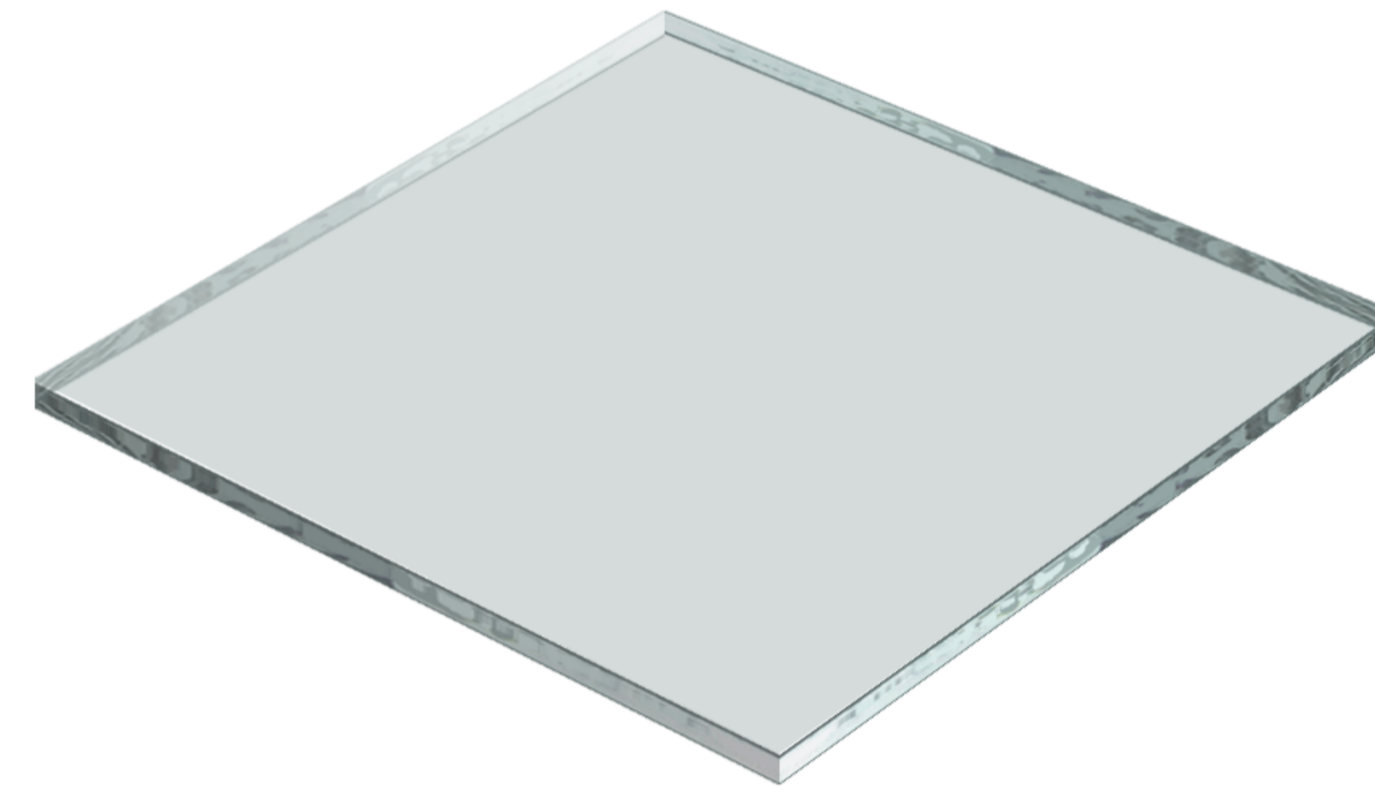


3 CLEAR GLASS



4 HARDSCAPING

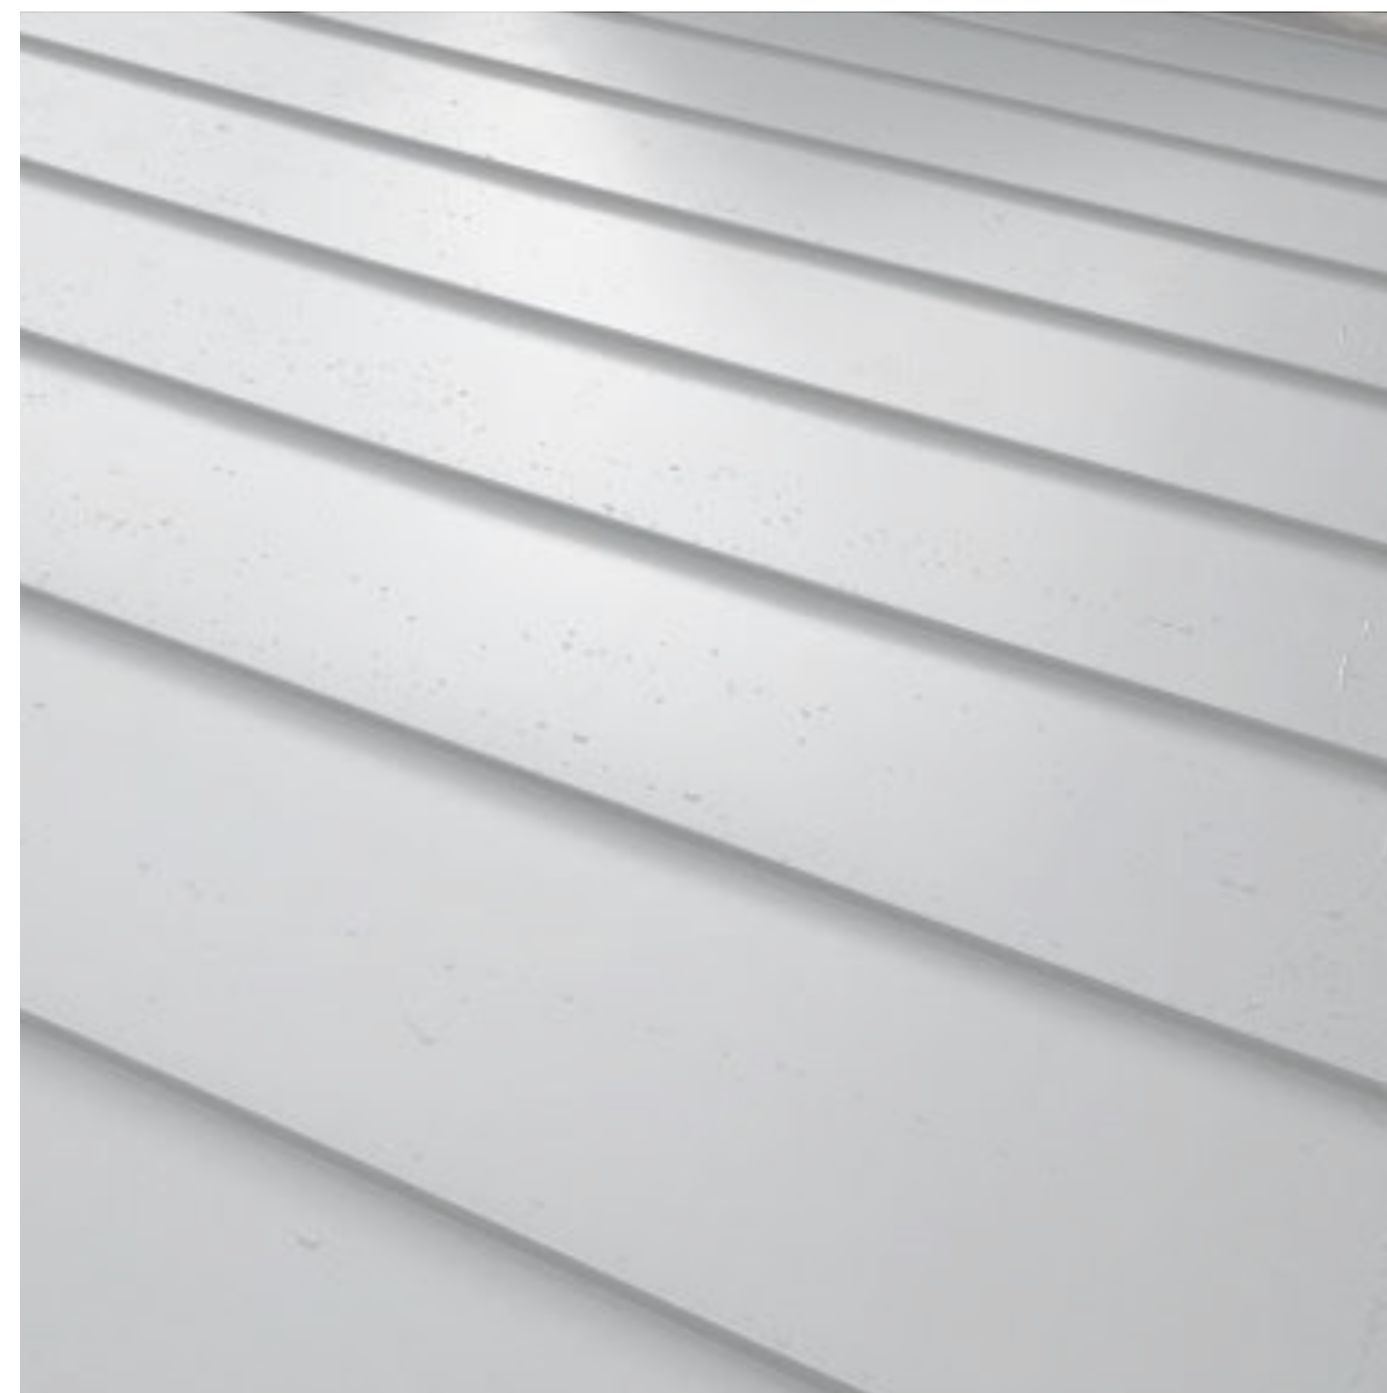

5 ROOF

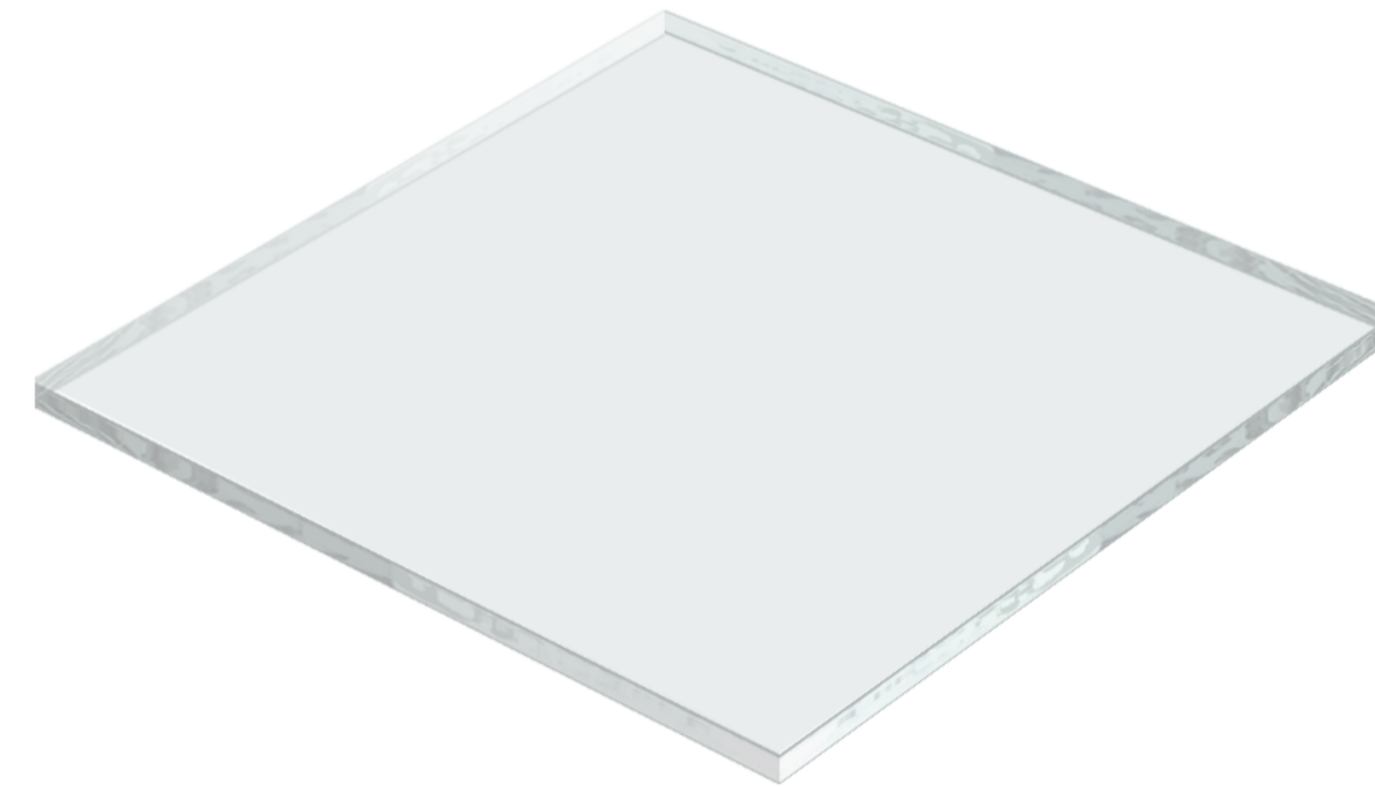

6 PRIVACY GLASS

MATERIAL FINISHES KEY

01: METAL SCREENS AND DETAILING, LIGHT COLOUR

- SC1 FIXED METAL SCREEN WITH GLAZING BEHIND
- SC2 FIXED METAL SCREEN WITH SOLID WALL BEHIND
- SC3 SLIDING METAL SCREEN
- BL1 METAL ROD BALUSTRADE

02: CONCRETE

- CR1 CONCRETE WALLS AND BEAMS, LIGHT COLOUR

03: CLEAR GLASS

- GL1 FULL HEIGHT SLIDING GLAZING, ALUMINIUM FRAME
- GL2 FULL HEIGHT FIXED GLAZING, ALUMINIUM FRAME

04: HARDSCAPING

- CONCRETE HARDSCAPING, SAWCUT JOINTS

05: ROOF

- RF1 LIGHTWEIGHT STEEL STANDING SEAM ROOF IN LIGHT COLOUR

06: PRIVACY GLASS

- GL3 FIXED PRIVACY GLAZING

Notes
THIS DRAWING SHOULD BE READ IN CONJUNCTION WITH ALL RELEVANT CONTRACTS, SPECIFICATION, REPORTS AND DRAWINGS. DO NOT SCALE DRAWINGS. DIMENSIONS GOVERN. ANY DISCREPANCIES OR CONCERNS SHOULD BE NOTIFIED IN WRITING ASAP. VERIFY ALL DIMENSIONS ON SITE BEFORE CONSTRUCTION. COPYRIGHT OF THIS DRAWING IS VESTED IN ARCHER OFFICE PTY LTD. TO USE THIS DOCUMENT FOR ANY PURPOSE WHATSOEVER IS RESTRICTED TO THE TERMS OF THE AGREEMENT.

Rev	Dwn	Chk	Issue Name	Date
A			Development Application	15/11/2023

Key

Scale / North Point

BCA Steve Watson and Partners E: info@swpartners.com.au T: 02 9283 6555	GS Arcadis E: T: 02 8907 9000	Structural Engineer Eckerley O'Callaghan E: sydney@eocengineers.com T: 04 8167 4523	DDA MBC Group E: T: 02 9839 1530	Civil Engineer Enscape Studio E: info@enscapestudio.com.au T: 04 1126 7151	Planning Consultant Minto Planning E: andrew@mintoplanning.com.au T: 02 9875 4788	Project Manager Moxyn Copper E: info@mostyncopper.com.au T: 02 9241 1699
Waste Management Elephants Foot E: info@elephantsfoot.com.au T: 1300 435 374	Acoustic Consultant Acoustic Logic E: enquire@acousticlogic.com.au T: 02 8338 9000	Arborist Birds Tree Consultancy E: gtiern@btstrees.com.au T: 04 3885 2804	Section J Evolved Engineering E: T: 04 3618 9037	Hazardous Materials JBS&G E: info@jsg.com.au T: 02 9245 0300	Heritage Consultant Heritage 21 E: info@heritage21.com.au T: 02 9519 2521	Architect ARCHER OFFICE Suite 6, Level 3, 11 Buckingham Street, Surry Hills NSW 2010 ABN 78162692293 P: +612 9191 7326 E: studio@archeroffice.com Nominated Architect: Tomek Archer 9495

Client Northern District Cricket Club, Mark Taylor Oval, Waitara, NSW 2077 E: jeremy.hook@nscapital.com.au T: 04 1249 7897	Project Address 20 WAITARA AVE, WAITARA, NSW 2077
---	--

Project Name MARK TAYLOR OVAL PAVILION Drawing Name SCHEDULE OF MATERIALS Project Number 2301 Documentation Stage DEVELOPMENT APPLICATION	Drawing Number A401 Revision A
--	---

Architect ARCHER OFFICE Suite 6, Level 3, 11 Buckingham Street, Surry Hills NSW 2010 ABN 78162692293 P: +612 9191 7326 E: studio@archeroffice.com Nominated Architect: Tomek Archer 9495	Client Northern District Cricket Club, Mark Taylor Oval, Waitara, NSW 2077 E: jeremy.hook@nscapital.com.au T: 04 1249 7897
---	---

Project Address 20 WAITARA AVE, WAITARA, NSW 2077	Project Name MARK TAYLOR OVAL PAVILION Drawing Name SCHEDULE OF MATERIALS Project Number 2301 Documentation Stage DEVELOPMENT APPLICATION
--	--

Drawing Number A401 Revision A

Project Name MARK TAYLOR OVAL PAVILION Drawing Name SCHEDULE OF MATERIALS Project Number 2301 Documentation Stage DEVELOPMENT APPLICATION
--

Project Address 20 WAITARA AVE, WAITARA, NSW 2077
--

Project Name MARK TAYLOR OVAL PAVILION Drawing Name SCHEDULE OF MATERIALS Project Number 2301 Documentation Stage DEVELOPMENT APPLICATION
--

Drawing Number A401 Revision A

Project Name MARK TAYLOR OVAL PAVILION Drawing Name SCHEDULE OF MATERIALS Project Number 2301 Documentation Stage DEVELOPMENT APPLICATION
--

Drawing Number A401 Revision A



1 THE PAVILION VIEWED FROM THE SOUTH



2 THE PAVILION VIEWED FROM THE SOUTH EAST

Notes
THIS DRAWING SHOULD BE READ IN CONJUNCTION WITH ALL RELEVANT CONTRACTS, SPECIFICATION, REPORTS AND DRAWINGS. DO NOT SCALE DRAWINGS. DIMENSIONS GOVERN. ANY DISCREPANCIES OR CONCERNS SHOULD BE NOTIFIED IN WRITING ASAP. VERIFY ALL DIMENSIONS ON SITE BEFORE CONSTRUCTION. COPYRIGHT OF THIS DRAWING IS VESTED IN ARCHER OFFICE PTY LTD. TO USE THIS DOCUMENT FOR ANY PURPOSE WHATSOEVER IS RESTRICTED TO THE TERMS OF THE AGREEMENT.

Rev	Dwn	Chk	Issue Name	Date
A	AOC	TA	Development Application	15/12/2023

Key

Scale / North Point

BCA Steve Watson and Partners E: info@swpartners.com.au T: 02 9283 6555
Waste Management Elephants Foot E: info@elephantsfoot.com.au T: 1300 435 374

GS Arcadis E: info@arcadis.com.au T: 02 8907 9000
Acoustic Consultant Acoustic Logic E: enquiry@acousticlogic.com.au T: 02 8338 9000

Structural Engineer Eckerley O'Callaghan E: sydney@eocengineers.com T: 04 8167 4523
Arborist Birds Tree Consultancy E: gierng@birdstrees.com.au T: 04 3885 2834

DDA MBC Group E: info@mbcgroup.com.au T: 02 9839 1530
Section J Evolved Engineering E: info@evolvedeng.com.au T: 04 3618 9037

Civil Engineer Enscape Studio E: info@enscapestudio.com.au T: 04 1126 7151
Hazardous Materials JBS&G E: info@jbsag.com.au T: 02 9245 0300

Planning Consultant Minto Planning E: andrew@mintoplanning.com.au T: 02 9675 4788
Heritage Consultant Heritage 21 E: info@heritage21.com.au T: 02 9519 2521

Project Manager Magsyn Copper E: info@mostyncopper.com.au T: 02 9241 1699

Architect ARCHER OFFICE Suite 6, Level 3, 11 Buckingham Street, Surry Hills NSW 2010 ABN 78162692293 P: +612 9191 7326 E: studio@archeroffice.com Nominated Architect: Tomek Archer 9495
--

Client Northern District Cricket Club, Mark Taylor Oval, Waitara, NSW 2077 E: jeremy.hook@nscapital.com.au T: 04 1245 7897
Project Address 20 WAITARA AVE, WAITARA, NSW 2077

Project Name MARK TAYLOR OVAL PAVILION
Drawing Name PHOTOMONTAGE
Project Number 2301
Documentation Stage DEVELOPMENT APPLICATION

Drawing Number A501	Revision A
--------------------------------------	-----------------------------