



West Elevation  
1 : 100 @ A1 sheet  
1 : 200 @ A3 sheet

B	RESPONSE TO COUNCIL RFI 5/05/22	8/06/22	JA	VB/C
A	ISSUE FOR DA SUBMISSION	17/12/21	JA	VB
ISSUE	AMENDMENT	DATE	DRAWN	CHECK

Drawing is NOT VALID or issued for use, unless checked

COPYRIGHT & GENERAL NOTE:

Figured dimensions shall be taken in preference to scaling. Drawing to be read in conjunction with information on first page. Check all dimensions and levels on site before commencing work or ordering materials. All existing ground lines & trees location are approximate, therefore to be verified on-site by the builder. Any discrepancies to be verified back to Zhin Architects before proceeding. All workmanship and materials shall comply with all relevant codes, ordinances, Australian Standards, and manufacturers instructions. Unless noted Issued for Construction drawing not to be used for construction. All art / graphic representations are indicative only. Information on this drawing is the copyright of Zhin Architects. Copying or using this drawing in whole or part without written permission infringes copyright.

Zhin Architects Pty Ltd

Suite 1, Level 2

2 Rowe Street

Eastwood NSW 2122

+61 2 8893 8888 /p

+61 2 8893 8833 /f

www.zhinarch.com.au /w

28 495 869 790 /abn

Rustom Wee Chung Kudinar-Kwee (reg. 4570) Nominated Architect



PROJECT STATUS:  
Development Application

PROJECT NAME  
Proposed Development

10-12 BELLEVUE STREET

THORNLEIGH

LGA: HORNSBY COUNCIL

TRUE NORTH



NORTH ELEVATION - STREETSCAPE ELEVATION  
1 : 100 @ A1 sheet  
1 : 200 @ A3 sheet

SHEET TITLE:  
EAST AND NORTH ELEVATION

1 : 100  
SCALE @ A1 SHEET

8736  
JOB No

DA 200  
DRAWING No

B  
ISSUE





South Elevation  
1 : 100 @ A1 sheet  
1 : 200 @ A3 sheet

B	RESPONSE TO COUNCIL RFI 5/05/22	8/06/22	JA	VB/C
A	ISSUE FOR DA SUBMISSION	17/12/21	JA	VB
ISSUE	AMENDMENT	DATE	DRAWN	CHECK

Drawing is NOT VALID or issued for use, unless checked


**COPYRIGHT & GENERAL NOTE:**  
Figured dimensions shall be taken in preference to scaling. Drawing to be read in conjunction with information on first page. Check all dimensions and levels on site before commencing work or ordering materials. All existing ground lines & trees location are approximate, therefore to be verified on-site by the builder. Any discrepancies to be verified back to Zhinar Architects before proceeding. All workmanship and materials shall comply with all relevant codes, ordinances, Australian Standards, and manufacturers instructions. Unless noted Issued for Construction drawing not to be used for construction. All art / graphic representations are indicative only. Information on this drawing is the copyright of Zhinar Architects. Copying or using this drawing in whole or part without written permission infringes copyright.

Zhinar Architects Pty Ltd

Suite 1, Level 2  
2 Rowe Street  
Eastwood NSW 2122

+61 2 8893 8888 /p  
+61 2 8893 8833 /f  
www.zhinar.com.au /w  
28 495 869 790 /abn

Rustom Wee Chung Kudinar-Kwee (reg. 4570) : Nominated Architect

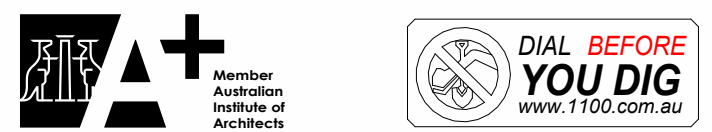

PROJECT STATUS :  
Development Application


PROJECT NAME  
Proposed Development

10-12 BELLEVUE STREET

THORNLEIGH

LGA : HORNSBY COUNCIL




TRUE NORTH

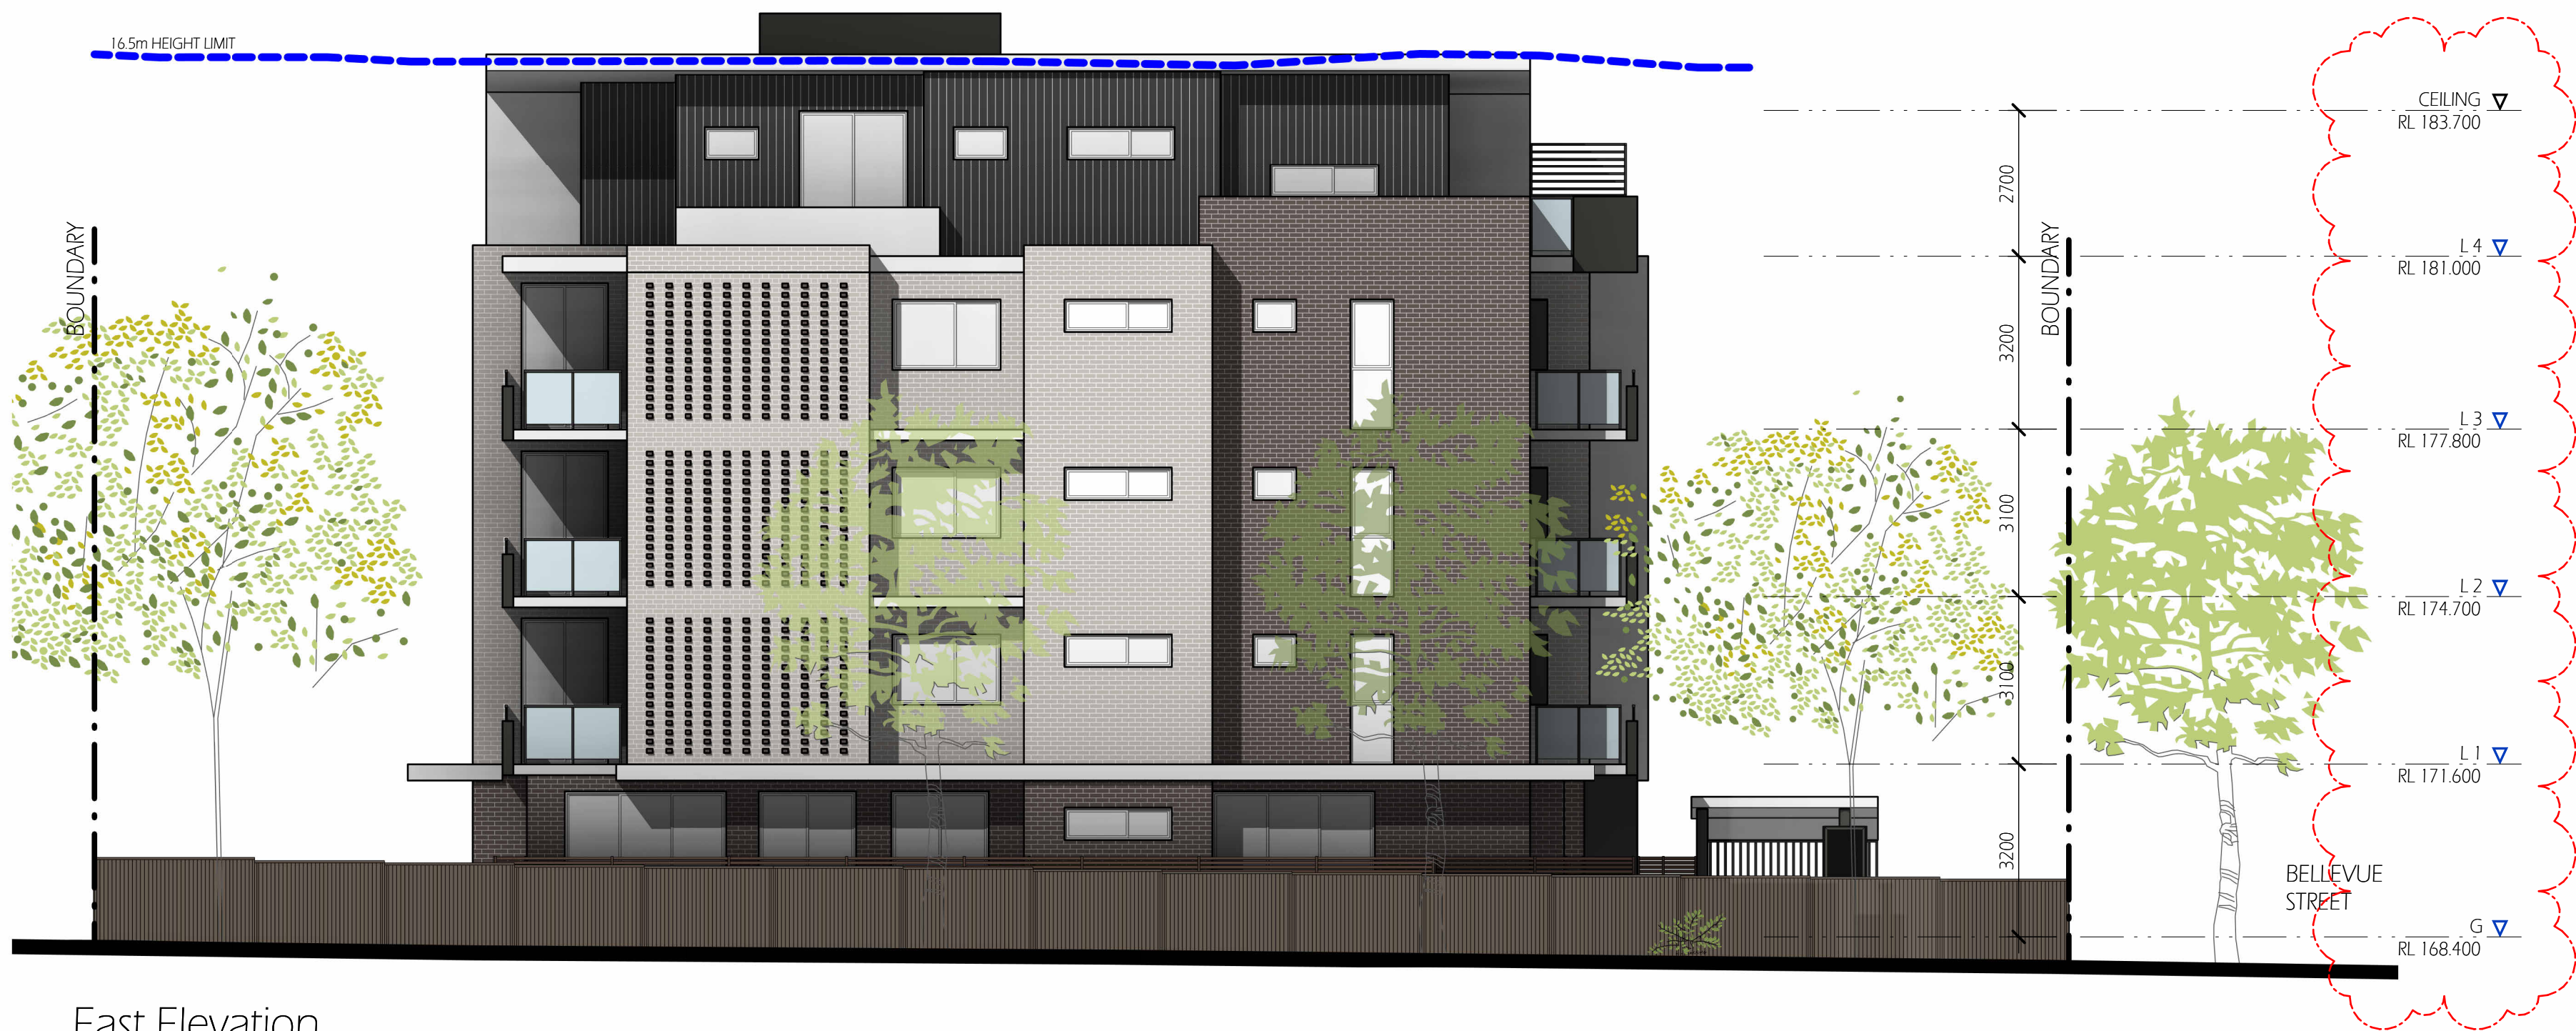

East Elevation  
1 : 100 @ A1 sheet  
1 : 200 @ A3 sheet

SHEET TITLE:  
WEST AND SOUTH ELEVATION



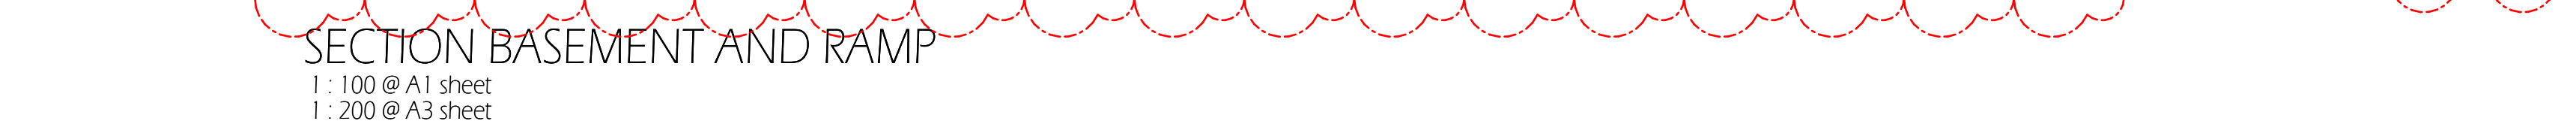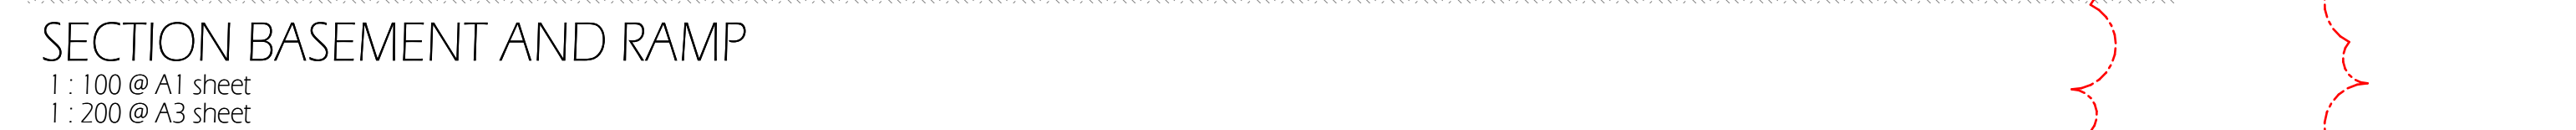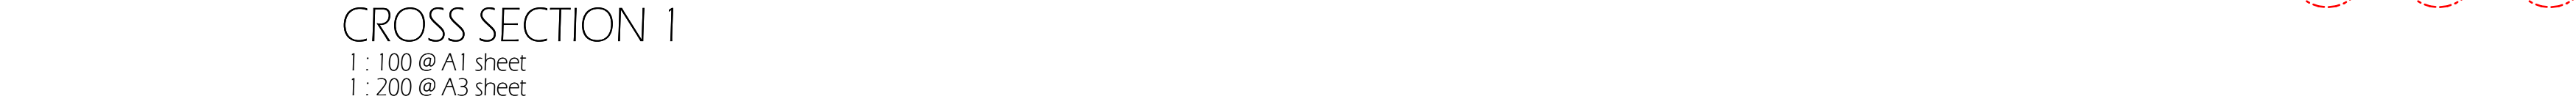

Drawing is NOT VALID or issued for use, unless checked

31/05/2022 2:59:45 PM