


BROOKLYN SHARED PATH & BOARDWALK SEYMOURS CREEK TO KANGAROO POINT

LEGEND

	EXISTING KERB & GUTTER.
	EXISTING EDGE OF BITUMEN.
	EXISTING FENCE.
	EXISTING CONCRETE PATH EDGE.
	EXISTING STORMWATER PIPE.
	EXISTING POWER POLE.
	EXISTING / PROPOSED SIGN.
	EXISTING TREE.
	EXISTING TREE TO BE REMOVED.
	SURVEY TRAVERSE STATION.
	PERMANENT SURVEY MARK.
	SURVEY REFERENCE MARKS - DRILL HOLE & WING/GALVANISED IRON PIPE.
	EXISTING OPTUS PIT.
	EXISTING WATER STOP VALVE.
	EXISTING FIRE HYDRANT.
	EXISTING TELSTRA PIT / CABLE MARKER.
	EXISTING U/G TELSTRA CABLES.
	EXISTING U/G OPTUS CABLES.
	EXISTING U/G SEWER MAIN.
	EXISTING OVERHEAD ELECTRICAL CABLES.
	EXISTING WATER MAIN.
	EXISTING LINE MARKING.
	PROPOSED LINE MARKING.
	DESIGN SETOUT POINT & NUMBER.
	TREE LABEL (REFER TO SHEETS Nos.28 TO 31 FOR DETAILS)
	EXTENT OF RAISED BOARDWALK (FIBRE REINFORCED PLASTIC - COLOUR TO MATCH CONCRETE PATH).
	EXTENT OF NEW FOOTPATH CONSTRUCTION. ALL PATHS N25 CONCRETE (REFER TO SHEET No.3 FOR DETAILS).

DRAWING SCHEDULE		
SHEET No.	TITLE	ISSUE
1	DRAWING SCHEDULE, LOCALITY PLAN & LEGEND.	2
2	PROJECT NOTES.	2
3	BOARDWALK & SHARED PATHWAY TYPICAL SECTIONS.	2
4	CONCRETE PATH JOINT DETAILS.	2
5	OVERALL LAYOUT PLAN.	2
6	CONTROL LINE 1 SETOUT DETAILS - SHEET 1 OF 2	2
7	CONTROL LINE 1 SETOUT DETAILS - SHEET 2 OF 2	2
8	GENERAL WORKS & SERVICES PLAN - SHEET 1 OF 8.	2
9	GENERAL WORKS & SERVICES PLAN - SHEET 2 OF 8.	2
10	GENERAL WORKS & SERVICES PLAN - SHEET 3 OF 8.	2
11	GENERAL WORKS & SERVICES PLAN - SHEET 4 OF 8.	2
12	GENERAL WORKS & SERVICES PLAN - SHEET 5 OF 8.	2
13	GENERAL WORKS & SERVICES PLAN - SHEET 6 OF 8.	2
14	GENERAL WORKS & SERVICES PLAN - SHEET 7 OF 8.	2
15	GENERAL WORKS & SERVICES PLAN - SHEET 8 OF 8.	2
16	CL1 CROSS SECTIONS - CH5.000 TO CH10.000	2
17	CL1 CROSS SECTIONS - CH120.000 TO CH230.000	2
18	CL1 CROSS SECTIONS - CH240.000 TO CH350.000	2
19	CL1 CROSS SECTIONS - CH360.000 TO CH423.484	2
20	CL1 CROSS SECTIONS - CH430.000 TO CH500.000	2
21	CL1 CROSS SECTIONS - CH508.356 TO CH575.976	2
22	CL1 CROSS SECTIONS - CH580.000 TO CH643.024	2
23	CL1 CROSS SECTIONS - CH650.000 TO CH740.000	2
24	CL1 CROSS SECTIONS - CH750.000 TO CH807.179	2
25	CL1 CROSS SECTIONS - CH810.000 TO CH900.000	2
26	CL1 CROSS SECTIONS - CH910.000 TO CH1000.000	2
27	TREE SCHEDULE - SHEET 1 OF 4	2
28	TREE SCHEDULE - SHEET 2 OF 4	2
29	TREE SCHEDULE - SHEET 3 OF 4	2
30	TREE SCHEDULE - SHEET 4 OF 4	2

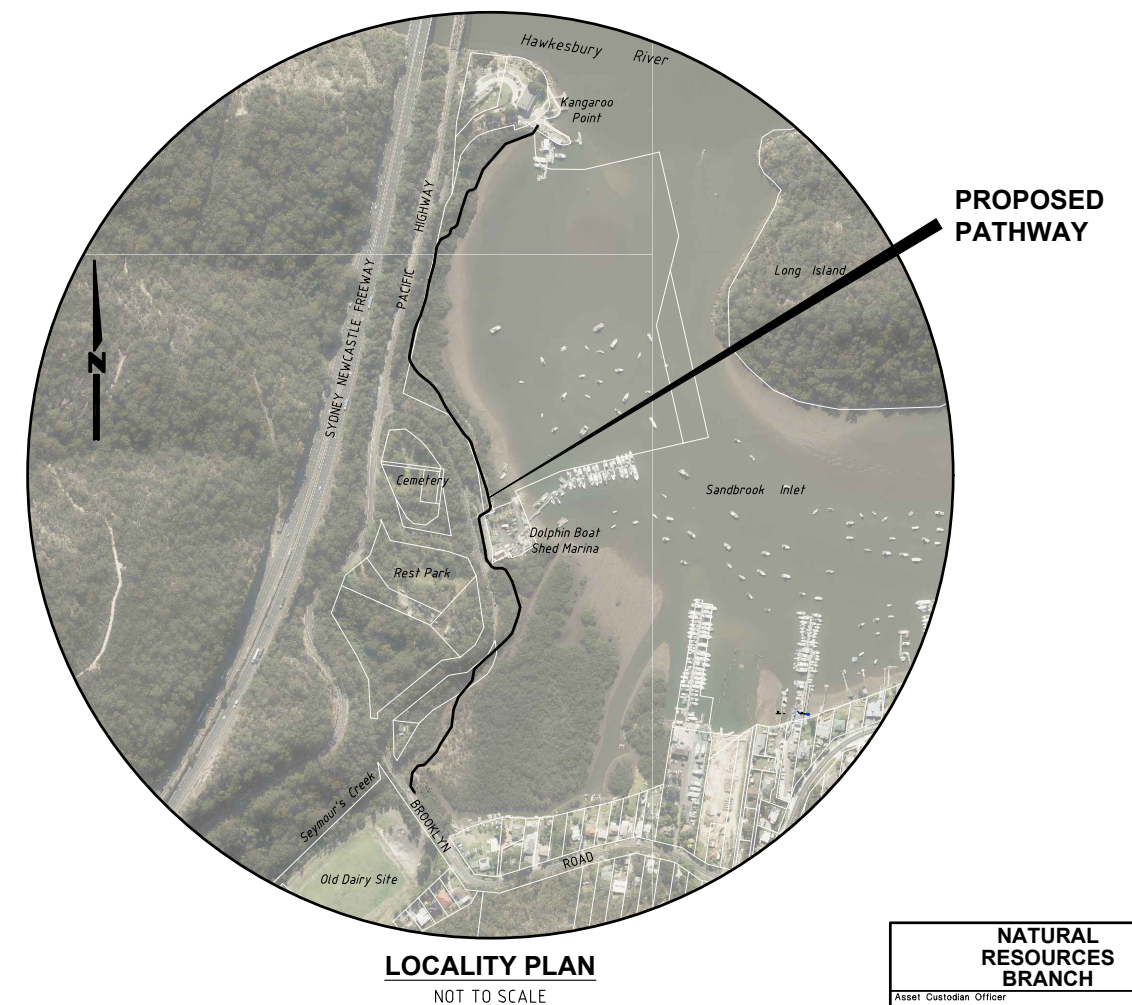

NATURAL RESOURCES BRANCH	
Asset Custodian Officer	
Name: M. HOOD	Telephone: 984.7 6008
Accepted as complying with the general intent of the design brief	
Signed: _____	Date: _____
TRAFFIC & ROAD SAFETY BRANCH	
Senior Traffic Engineer	
Name: R. ZARZYCKI	Telephone: 984.7 6844
Accepted as complying with the general intent of the design brief	
Signed: _____	Date: _____
ASSET MANAGEMENT & MAINTENANCE BRANCH	
Senior Asset Engineer	
Name: A. BOYD	Telephone: 984.7 6672
Accepted as complying with the general intent of the design brief	
Signed: _____	Date: _____

**Hornsby Shire Council
Design & Construction
Branch**

TELEPHONE: (02) 9847 6666
FACSIMILE: (02) 9847 6999

Authorised for release - Manager Design & Construction

Name: R. RAICA Signed: _____

Designer S. COMISH	Design Checked-Design Team Leader								
Drawn S. COMISH	Signed:								
Surveyor M. LAWTON	NA Field Book	NA Level Book	AHD Datum						
Project Identifier\ACAD File Name				2	ISSUED FOR EIS APPROVAL			M. DRAKE	
H:\Brooklyn Rd Bwalk_TR_12012\Design\Concept Design 2021.dwg				1	ISSUED FOR INFORMATION ONLY			M. DRAKE	
TRIM Document Number				Issue	Description	Name	Initial	Date	
XXX				Design not to be amended without authorisation by Manager					Design & Construction

Bar Scales

NOT TO SCALE

DO NOT SCALE, USE FIGURED DIMENSIONS ONLY



BROOKLYN SHARED PATH & BOARDWALK SEYMOURS CREEK TO KANGAROO POINT

DRAWING SCHEDULE, LOCALITY PLAN & LEGEND

PRELIMINARY
NOT FOR CONSTRUCTION
ISSUED FOR INFORMATION ONLY

GENERAL NOTES:


1. ALL WORKS TO BE CARRIED OUT IN ACCORDANCE WITH THE REQUIREMENTS & SPECIFICATIONS OF HORNSBY SHIRE COUNCIL.
2. LEVELS SHALL BE OBTAINED FROM ESTABLISHED BENCH MARKS & NOT FROM SURVEY PEGS.
3. PROVIDE TRAFFIC MANAGEMENT, LINE MARKING & SIGNAGE IN ACCORDANCE WITH THE TfNSW "TRAFFIC CONTROL AT WORK SITES" TECHNICAL MANUAL & AS1742.3 REQUIREMENTS.
4. SERVICES SHOWN ON THESE PLANS HAVE BEEN LOCATED FROM INFORMATION SUPPLIED FROM THE RELEVANT AUTHORITIES VIA A "DIAL BEFORE YOU DIG" ENQUIRY. THE LOCATION OF SERVICES SHOWN ON THESE DRAWINGS HAVE BEEN PLOTTED AS ACCURATELY AS POSSIBLE FROM DIAGRAMS PROVIDED BY SERVICE AUTHORITIES & FIELD INVESTIGATIONS & ARE TO BE VERIFIED PRIOR TO CONSTRUCTION.
5. EROSION & SEDIMENT CONTROL MEASURES ARE TO BE INSTALLED IN ACCORDANCE WITH THE LANDCOM PUBLICATION:- "MANAGING URBAN STORMWATER, SOILS & CONSTRUCTION" Vol. 1, 4th EDITION.
6. ALL DISTURBED AREAS OF THE SITE ARE TO BE REINSTATED WITH EXISTING OR MATCHING MATERIALS UNLESS NOTED OTHERWISE AT THE COMPLETION OF THE WORKS.
7. WHERE WORKS ARE ADJACENT TO EXISTING STRUCTURES UNDERTAKE A DILAPIDATION SURVEY OF EXISTING ADJACENT STRUCTURES BEFORE COMMENCEMENT OF ANY WORKS.
8. IF SET-OUT IS REQUIRED BY HORNSBY SHIRE COUNCIL DESIGN & CONSTRUCTION BRANCH SURVEYOR. NOTIFY ENGINEERING SURVEYOR A MINIMUM OF 24 HOURS IN ADVANCE.
9. WHERE PAVEMENT RESURFACING IS UNDERTAKEN ENSURE ALL BLUE HYDRANT MARKER RRPMS ARE REINSTATED AT THE COMPLETION OF WORKS.
10. REFER TO ARTERRA DESIGN PTY LTD ABORIST'S REPORT DATED 18th FEBRUARY 2022 FOR DETAILED TREE LISTING & HEALTH OF EXISTING VEGETATION. TRIM DOCUMENT # DXXXXX.
11. ALL EXCAVATION WORKS MUST BE CARRIED OUT IN ACCORDANCE WITH THE ACID SULPHATE MANAGEMENT PLAN (ASSMP) FOR THIS PROJECT.

ACCESS & SAFETY NOTES:

1. THE CONSTRUCTOR SHALL COMPLY WITH ALL STATUTORY & INDUSTRIAL REQUIREMENTS FOR PROVISION OF A SAFE WORKING ENVIRONMENT INCLUDING TRAFFIC CONTROL.
2. THE CONSTRUCTOR SHALL PROVIDE TRAFFIC MANAGEMENT PLANS FOR THE PROPOSED WORKS COMPLETED BY A SUITABLY QUALIFIED PERSON & APPROVED BY COUNCIL/REGULATORY AUTHORITY. WORK IS NOT TO COMMENCE ON SITE PRIOR TO APPROVAL OF TRAFFIC MANAGEMENT SCHEME.
3. THE CONSTRUCTOR SHALL ENSURE THAT AT ALL TIMES ACCESS TO BUILDINGS/RESIDENCES ADJACENT TO THE WORKS IS NOT DISRUPTED.
4. WHERE NECESSARY THE CONSTRUCTOR SHALL PROVIDE SAFE PASSAGE OF VEHICLES AND/OR PEDESTRIANS THROUGH OR BY THE SITE.
5. THE CONSTRUCTOR SHALL ENSURE PUBLIC ACCESS EXTERNAL TO THE SITE IS IN ACCORDANCE WITH COUNCIL REQUIREMENTS.

LINE MARKING NOTES

1. SIGNS & LINE MARKING TO BE INSTALLED IN ACCORDANCE WITH AS1742.9 -MANUAL OF UNIFORM TRAFFIC CONTROL DEVICES. PART 9 BICYCLE FACILITIES, PART 2 TRAFFIC CONTROL DEVICES FOR GENERAL USE & THE REQUIREMENTS OF THE RTA NSW BICYCLE GUIDELINES MANUAL.
2. WHERE POSSIBLE EXISTING SIGNAGE IS TO BE CLEANED / RELOCATED OR REUSED TO SUIT NEW WORK.
3. TEMPORARY 'CHANGED TRAFFIC CONDITIONS AHEAD' (T1-23) SIGNS TO BE INSTALLED ON ALL APPROACHES 100m FROM LIMIT OF WORKS (TYPICAL) AT THE COMMENCEMENT OF WORKS & UNTIL 6 MONTHS AFTER COMPLETION.
4. ALL NEW LINE MARKING TO WHITE THERMOPLASTIC PAINT UNLESS NOTED OTHERWISE.
5. REMOVE REDUNDANT LINE MARKING.
6. LINE MARKING SHALL BE SPOTTED OUT & APPROVED PRIOR TO APPLICATION.

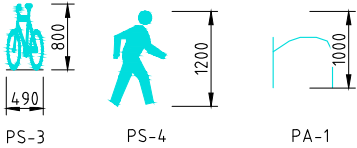

TREE PROTECTION MEASURES:

1. ALL WORKS WITHIN THE NOMINAL TREE ROOT ZONE OF ANY TREE/S TO BE RETAINED SHOULD NOT REDUCE THE USEFUL LIFE EXPECTANCY OF THE TREE/S & BE CARRIED OUT UNDER THE SUPERVISION OF AN 'AQF LEVEL 5 ARBORIST'.

TREE PROTECTION ZONES (TPZ)	
TREE SIZE	TPZ RADIUS
TREES WITH A DIAMETER AT BREAST HEIGHT GREATER THAN 800mm	10m
TREES WITH A DIAMETER AT BREAST HEIGHT BETWEEN 400mm & 800mm	8m
TREES WITH A DIAMETER AT BREAST HEIGHT LESS THAN 400mm	4m

SOIL LEVELS WITHIN THE TREE ROOT ZONE OF TREES TO BE RETAINED SHOULD REMAIN AT EXISTING GRADE & UNDISTURBED

EXCAVATION WITHIN THE TREE ROOT ZONE OF TREES TO BE RETAINED SHOULD BE CARRIED OUT BY HAND EXCAVATION ONLY. HAND EXCAVATION SHOULD BE CARRIED OUT UNDER THE SUPERVISION OF A QUALIFIED ARBORIST IN SUCH A MANNER THAT IS NON-INJURIOUS TO ANY ROOTS REVEALED.

NO TREE ROOT GREATER THAN 40mm DIAMETER LOCATED WITHIN THE TPZ OF ANY TREE TO BE RETAINED SHOULD BE SEVERED OR INJURED IN THE PROCESS OF ANY WORKS.

TREE ROOTS LESS THAN <40mm IN DIAMETER REQUIRED TO BE SEVERED SHALL BE CUT CLEANLY BY HAND BY A QUALIFIED & EXPERIENCED ARBORIST OR HORTICULTURIST WITH MINIMUM QUALIFICATIONS OF HORTICULTURAL CERTIFICATE OR TREE SURGERY CERTIFICATE (AQF 3).

2. ALL PRUNING SHALL BE UNDERTAKEN AS SPECIFIED IN THE AUSTRALIAN STANDARD 'PRUNING OF AMENITY TREES' (AS 4373-2009).
3. THE FILLING OR STOCKPILING OF BUILDING MATERIALS, PARKING OF VEHICLES OR PLANT, THE USE OF MACHINERY OTHER THAN HAND HELD, DISPOSAL OF CEMENT SLURRY, WASTE WATER OR OTHER CONTAINMENTS MUST REMAIN OUTSIDE THE TREE PROTECTION ZONE OF ANY TREE TO BE RETAINED.
4. ANY MECHANICAL DAMAGE TO TREES OR CHEMICAL SPILLS WITHIN THE TPZ MUST BE REPORTED TO THE PROJECT SUPERVISOR/MANAGER.
5. BARRIER MESH FENCING SHALL BE ERECTED AROUND RETAINED TREES WHERE PRACTICABLE TO ENSURE THEY ARE PROTECTED FROM MACHINERY MISTAKENLY TRAVERSING BETWEEN TREES, THIS CAN BE IDENTIFIED/ DIRECTED BY PROJECT ARBORIST.

ENVIRONMENTAL NOTES:

1. VEGETATION ALONG THE ROUTE HAS BEEN MAPPED AS INCLUDING PEPPERMINT-ANGOPHORA WOODLAND, MANGROVES & COASTAL SALTMARSH. MANGROVES ARE PROTECTED UNDER THE STATE ENVIRONMENTAL PLANNING POLICY (RESILIENCE & HAZARDS) 2021 & COASTAL SALTMARSH IS PROTECTED UNDER THE BIODIVERSITY CONSERVATION ACT 2016. CERTAIN APPROVALS & PERMITS ARE REQUIRED TO WORK WITHIN, & IMPACT ON, THESE VEGETATION COMMUNITIES.

SEDIMENT & EROSION CONTROL NOTES:

1. NO WORK SHALL BE UNDERTAKEN UNTIL ALL SEDIMENT & EROSION CONTROL MEASURES ARE IN PLACE & HAVE BEEN APPROVED BY THE CONSTRUCTION ENGINEER.
2. ALL SEDIMENT CONTROL STRUCTURES TO BE INSPECTED BY THE SITE SUPERVISOR ON A DAILY BASIS & SIGNED OFF ON THE BACK OF THE DAY SHEET. A CHECKLIST SHALL BE HANDED OVER TO THE PROJECT MANAGER AT THE END OF EACH DAY. STRUCTURES WILL ALSO BE INSPECTED AFTER EACH RAINFALL EVENT FOR STRUCTURAL DAMAGE & ALL TRAPPED SEDIMENT TO BE REMOVED TO A NOMINATED SOIL STOCKPILE SITE. THE CONSTRUCTION ENGINEER MUST INFORM ALL CONTRACTORS & SUB-CONTRACTORS OF THEIR OBLIGATIONS UNDER THE EROSION CONTROL PLAN.
3. SELECTIVE CLEARING OF VEGETATION TO BE RESTRICTED TO NOMINATED AREAS WITH CLEARED VEGETATION WINDROWED ON THE CONTOUR.
4. TREES NEAR THE CONSTRUCTION ZONE NOT OTHERWISE PROTECTED BY FENCING SHALL BE PROTECTED IN ACCORDANCE WITH AS4970 SECTION 4.5. ALTERNATIVE PROTECTION MEASURES SATISFYING THE PROJECTS ABORIST'S REQUIREMENTS IS ACCEPTABLE. TRUNK PROTECTION SHOULD BE MAINTAINED INTACT UNTIL THE COMPLETION OF ALL WORK ON THE SITE. ALL TREES REQUIRING REMOVAL ARE SHOWN ON THIS PLAN & SHALL BE MARKED ACCORDINGLY PRIOR TO REMOVAL.
5. TOPSOIL FROM AREAS THAT WILL BE DISTURBED TO BE STRIPPED & STOCKPILED AT THE NOMINATED SITE.
6. A MINIMUM STOCK OF THE FOLLOWING SHALL BE KEPT ON SITE AT ALL TIMES:
(A) 50m ROLL OF SEDIMENT FENCE & PEGS.
(B) 50m ROLL OF BIDIM GEOTEXTILE.
7. ANY DISTURBED AREA OF LAND SHALL BE COMPACTED AT THE END OF EACH WORKING DAY & BEFORE ANY STORM EVENT.
8. CONSTRUCTION AREA IS TO BE LIMITED AS SHOWN TO MINIMISE DISTURBANCE.
9. SEDIMENT FENCING SHALL BE PLACED AROUND ANY STOCKPILE AREA.
10. ALL EROSION & SEDIMENT CONTROL MEASURES ARE TO BE INSTALLED IN ACCORDANCE WITH THE LANDCOM PUBLICATION:- "MANAGING URBAN STORMWATER, SOILS & CONSTRUCTION" Vol. 1, 4th EDITION.
11. ALL DISTURBED AREAS SHALL BE APPROPRIATELY STABILISED WITHIN 14 DAYS OF FINAL TRIMMING.

CONCRETE NOTES

(USING STEEL REINFORCED CONCRETE U.N.O.)

1. MATERIALS AND CONSTRUCTION: TO AS 3600, AS 3610.
STEEL REINFORCEMENT MATERIALS: TO AS 4671.
2. CONCRETE QUALITY: TO AS 1379
READY MIX CONCRETE: TO AS 1379
a) DO NOT USE ADMIXTURES WITHOUT WRITTEN APPROVAL FROM SUPERVISING ENGINEER.
b) CEMENT: TYPE 'GP' OR 'GB' TO AS 3972.
c) MAXIMUM SIZE OF COARSE AGGREGATE: 20mm.
d) CONCRETE SLUMP: 80mm U.N.O.
- | ELEMENT | CHARACTERISTIC CONCRETE STRENGTH(f'c) AT 28 DAYS | COVER | SPECIAL REQUIREMENTS |
|-----------|--|-------------|---|
| CYCLEPATH | N25 (U.N.O.) | AS DETAILED | BROOM FINISH & COLOURED WITH BORAL "INDIAN INK" COLOUR OR EQUIVALENT TO FULL DEPTH. |
3. VERIFY STRENGTH BY PRODUCTION CONTROL TESTING TO AS 1379.
4. NO UNSPECIFIED HOLES, DUCTING OR CHASES ARE PERMITTED WITHOUT WRITTEN APPROVAL FROM SUPERINTENDENT (SUPERVISING OFFICER). NO PIPES OR CONDUITS ARE PERMITTED WITHIN CONCRETE COVER.
5. STRUCTURAL DIMENSIONS DO NOT INCLUDE TOPPINGS OR FINISHES.
6. FORM CONSTRUCTION JOINTS ONLY AT LOCATIONS SHOWN ON DRAWINGS. DO NOT VARY WITHOUT WRITTEN APPROVAL FROM SUPERVISING ENGINEER.
7. PREPARE COLD JOINTS BY LIGHT SCABBLING, REMOVAL OF DEBRIS & WASHING WITH CLEAN WATER.
8. FOUNDATION MATERIALS MUST BE CAPABLE OF WITHSTANDING A SAFE BEARING PRESSURE OF 100kPa. VERIFY & RECORD THE BEARING CAPACITY BEFORE ANY CONCRETE IS PLACED.
9. DO NOT PLACE CONCRETE UNTIL REINFORCEMENT (IF USED) & FORMWORK ARE INSPECTED BY SUPERVISING ENGINEER.
10. THOROUGHLY CLEAN OUT ALL FORMWORK PRIOR TO POURING.

11. DO NOT PLACE CONCRETE UNDER THE FOLLOWING CONDITIONS:
a) WHEN THE SURROUNDING OUTDOOR TEMPERATURE EXCEEDS 30°C.
b) WHEN THE SURROUNDING WIND SPEED EXCEEDS 12 KNOTS.
12. IMPLEMENT THE FOLLOWING PROCEDURES TO MITIGATE PREMATURE DRYING & CRACKING OF THE CONCRETE:
a) IN HOT CONDITIONS, PROGRAM CONCRETE PLACEMENT FOR THE COOLER PART OF THE DAY (ie. EARLY MORNING).
b) SPRAY EVAPORATIVE RETARDERS WITH FUGATIVE DYES (eg. ALIPHATIC ALCOHOL) OVER THE SURFACE IMMEDIATELY AFTER SCREEDING & WHILST BLEED WATER IS STILL PRESENT. REAPPLY IF THE SURFACE IS DISTURBED.
c) COMMENCE CURING IMMEDIATELY AFTER FINISHING. CURE FOR 7 DAYS.
13. VIBRATE CONCRETE DURING PLACEMENT TO GIVE MAXIMUM COMPACTION WITHOUT SEGREGATION.
14. SURFACE FINISH - REFER TO DRAWINGS FOR DETAILS.
15. COMMENCE CURING OF ALL CONCRETE SURFACES IMMEDIATELY ON FINISHING & CONTINUE FOR 7 DAYS MIN.
16. EXPANSION JOINTS & ISOLATION JOINTS ARE TO BE SEALED TO MANUFACTURER'S SPECIFICATIONS WITH A GUN GRADE POLYURETHANE LOW MODULUS SELF PRIMING SEALANT EQUAL TO 'TREMCO DYMONIC NT' (+100%, -50% MOVEMENT CAPACITY). SEALANT COLOUR GREY OR EQUIVALENT.

SEDIMENTATION FENCING NOTES:

1. SEDIMENT FENCE TO BE CONSTRUCTED BY STRETCHING A FILTER FABRIC APPROVED BY THE PROJECT MANAGER BETWEEN POSTS AT 3.0m CENTRES. FABRIC TO BE BURIED A MINIMUM OF 150mm ALONG IT'S LOWER EDGE EXCEPT WHEN IN TPZ'S.
2. SEDIMENT FENCE IS TO BE INSTALLED & APPROVED BY THE PROJECT MANAGER BEFORE OVERBURDEN IS REMOVED. THIS FENCE MAY REQUIRE REPLACEMENT AT TIMES IF LOCATED WITHIN OR NEARBY CONSTRUCTION ZONES.
3. CLEAN BEHIND FENCE AFTER EACH MAJOR STORM OR OTHERWISE AS DIRECTED & REMOVE ALL SILT FROM THE SITE. SITE DISPOSAL WILL ONLY BE APPROVED WHERE IT CAN BE ESTABLISHED THAT NO FURTHER EROSION OF THE MATERIAL CAN OCCUR.

ABORIGINAL ARTEFACT NOTES:

1. AN AHIMS WEB SEARCH HAS BEEN UNDERTAKEN FOR THIS PROJECT (REF: 650724 & 650726). ALTHOUGH NO ARTIFACTS HAVE BEEN IDENTIFIED IN THIS SEARCH SHOULD ANY POTENTIAL ARTIFACTS BE UNCOVERED THEY ARE NOT TO BE REMOVED FROM THE SITE & SHALL BE IMMEDIATELY REPORTED TO COUNCIL'S PROJECT MANAGER.

PRELIMINARY
NOT FOR CONSTRUCTION
ISSUED FOR INFORMATION ONLY

Hornsby Shire Council Design & Construction Branch TELEPHONE: 021 9847 6666 FACSIMILE: 021 9847 6999 Authorised for release - Manager Design & Construction Name: R. RAJCA Signed: Date:	Designer S. COMISH	Design Checked-Design Team Leader								Bar Scales	 HORNSBY SHIRE COUNCIL PO BOX 37, HORNSBY NSW 1630	BROOKLYN SHARED PATH & BOARDWALK SEYMOURS CREEK TO KANGAROO POINT PROJECT NOTES	Project Number		100277	
	Drawn S. COMISH	Signed:							Sheet				of	Issue		
	Surveyor M. LAWTON	NA	NA	AHD					2				30	2		
	Project Identifier\VCAD File Name	Field Book	Level Book	Datum	2	ISSUED FOR EIS APPROVAL			M. DRAKE				HSC Drawing Number			
	H\\B\Brooklyn Rd Bwalk_TR_12012\Design\Concept Design 2021.dwg	1				ISSUED FOR INFORMATION ONLY			M. DRAKE				29.31			
	TRIM Document Number	XXX			Issue	Description			Name	Initial	Date					
Design not to be amended without authorisation by Manager Design & Construction										DO NOT SCALE, USE FIGURED DIMENSIONS ONLY						



**Hornsby Shire Council
Design & Construction
Branch**

TELEPHONE: (02) 9847 6666
FACSIMILE: (02) 9847 6999

Authorised for release - Manager Design & Construction

Name: R. RAJCA Signed:

Designer	S. COMISH
Drawn	S. COMISH
Surveyor	M. LAWTON

Project Identifier\-\CAD File Name	Field Book	Level Book	Datum
H:\Brooklyn Rd Bwale_TR_12012\Design\Concept Design 2021.dwg			
TRIM Document Number			
XXX			

Design Checked-Design Team Leader		
Signed:		
Drawing Checked		
Signed:		
NA Field Book	NA Level Book	AHD Datum

NA Field Book	NA Level Book	AHD Datum
------------------	------------------	--------------

Field Book	Level Book	Datum
------------	------------	-------

012\Design\Concept Design 2021.dwg

2	ISSUED FOR EIS APPROVAL	M. DRAKE		
1	ISSUED FOR INFORMATION ONLY	M. DRAKE		
Issue	Description	Name	Initial	Date
Design not to be amended without authorisation by Manager Design & Construction				

Bar Scales



0 20 40 60 80 100m

SCALE 1:2000
@ A1



BROOKLYN SHARED PATH & BOARDWALK SEYMOURS CREEK TO KANGAROO POINT


OVERALL LAYOUT PLAN

Project Number		
100277		
Sheet	of	Issue
5	30	2
HSC Drawing Number		
29.31		

ALIGN CL1 SETOUT DETAILS				
CHAINAGE	EASTING	NORTHING	LEVEL	RADIUS
0.000	332700.122	6286321.953	2.228	
9.181	332694.942	6286329.533	2.046	
10.000	332695.043	6286330.346	2.022	
20.000	332696.266	6286340.271	1.722	
26.242	332697.030	6286346.466	1.534	
30.000	332699.356	6286349.418	1.422	
37.657	332704.095	6286355.432	1.252	
40.000	332706.403	6286355.839	1.182	
46.060	332712.370	6286356.891	1.080	
50.000	332715.065	6286359.766	1.080	
60.000	332721.903	6286367.062	1.080	
68.151	332727.476	6286373.010	1.080	
70.000	332728.317	6286374.657	1.080	
79.554	332732.658	6286383.168	1.080	
80.000	332732.900	6286383.542	1.080	
90.000	332738.340	6286391.933	1.080	
100.000	332743.780	6286400.324	1.080	
105.258	332746.640	6286404.736	1.080	
110.000	332747.172	6286409.448	1.080	
120.000	332748.294	6286419.385	1.080	
126.589	332749.033	6286425.933	1.080	
130.000	332750.239	6286429.123	1.080	
140.000	332753.773	6286438.478	1.080	
143.686	332755.076	6286441.926	1.080	
150.000	332759.147	6286446.752	1.080	
160.000	332765.596	6286454.395	1.080	
170.000	332772.045	6286462.038	1.080	
171.033	332772.711	6286462.827	1.080	
180.000	332774.144	6286471.679	1.080	
185.327	332774.995	6286476.937	1.080	
190.000	332778.375	6286480.164	1.080	
200.000	332785.609	6286487.069	1.080	
204.885	332789.142	6286490.442	1.080	
210.000	332793.076	6286493.711	1.080	
214.610	332796.623	6286496.657	1.080	
220.000	332800.565	6286500.332	1.080	
230.000	332807.881	6286507.150	1.080	
239.207	332814.616	6286513.427	1.080	
240.000	332815.144	6286514.019	1.080	
250.000	332821.795	6286521.487	1.080	
251.401	332822.726	6286522.533	1.080	
260.000	332825.617	6286530.632	1.080	

ALIGN CL1 SETOUT DETAILS (CONT)				
CHAINAGE	EASTING	NORTHING	LEVEL	RADIUS
270.000	332828.978	6286540.050	1.080	
273.657	332830.208	6286543.494	1.080	
280.000	332831.789	6286549.637	1.080	
285.580	332833.179	6286555.041	1.080	
290.000	332831.868	6286559.262	1.080	
300.000	332828.901	6286568.811	1.080	
310.000	332825.935	6286578.361	1.276	
319.225	332823.198	6286587.170	1.552	
320.000	332822.819	6286587.847	1.576	
330.000	332817.938	6286596.575	1.876	
336.202	332814.910	6286601.987	2.009	
340.000	332811.549	6286603.757	2.116	
341.411	332810.301	6286604.414	2.158	
350.000	332801.712	6286604.370	2.416	
350.631	332801.081	6286604.367	2.435	
354.954	332797.204	6286606.282	2.564	
360.000	332794.159	6286610.304	2.716	
365.371	332790.916	6286614.586	2.747	
368.048	332789.934	6286617.043	2.647	
370.000	332789.715	6286618.982	2.550	
375.835	332789.059	6286624.779	2.261	
378.352	332788.672	6286627.266	2.153	
380.000	332788.350	6286628.882	2.092	
390.000	332786.397	6286638.690	1.886	
400.000	332784.445	6286648.497	1.959	
410.000	332782.492	6286658.305	2.159	
417.412	332781.045	6286665.574	2.307	
420.000	332781.204	6286668.128	2.359	
423.484	332783.323	6286670.806	2.429	
430.000	332788.868	6286674.227	2.445	
435.191	332793.286	6286676.952	2.289	
440.000	332795.653	6286680.927	2.145	
441.407	332795.534	6286682.324	2.103	
450.000	332793.615	6286690.700	1.896	
460.000	332791.381	6286700.448	1.770	
462.785	332790.759	6286703.162	1.754	
465.633	332789.992	6286705.904	1.739	
470.000	332788.618	6286710.049	1.715	
480.000	332785.470	6286719.541	1.660	
490.000	332782.323	6286729.032	1.608	
500.000	332779.175	6286738.524	1.589	
510.000	332776.027	6286748.016	1.614	



ALIGN CL1 SETOUT DETAILS (CONT)				
CHAINAGE	EASTING	NORTHING	LEVEL	RADIUS
520.000	332772.880	6286757.508	1.682	
522.578	332772.068	6286759.954	1.707	-21.499
530.000	332768.574	6286766.461	1.779	-21.499
533.484	332766.211	6286769.015	1.814	28.500
539.846	332762.044	6286773.806	1.876	
540.000	332761.957	6286773.933	1.878	

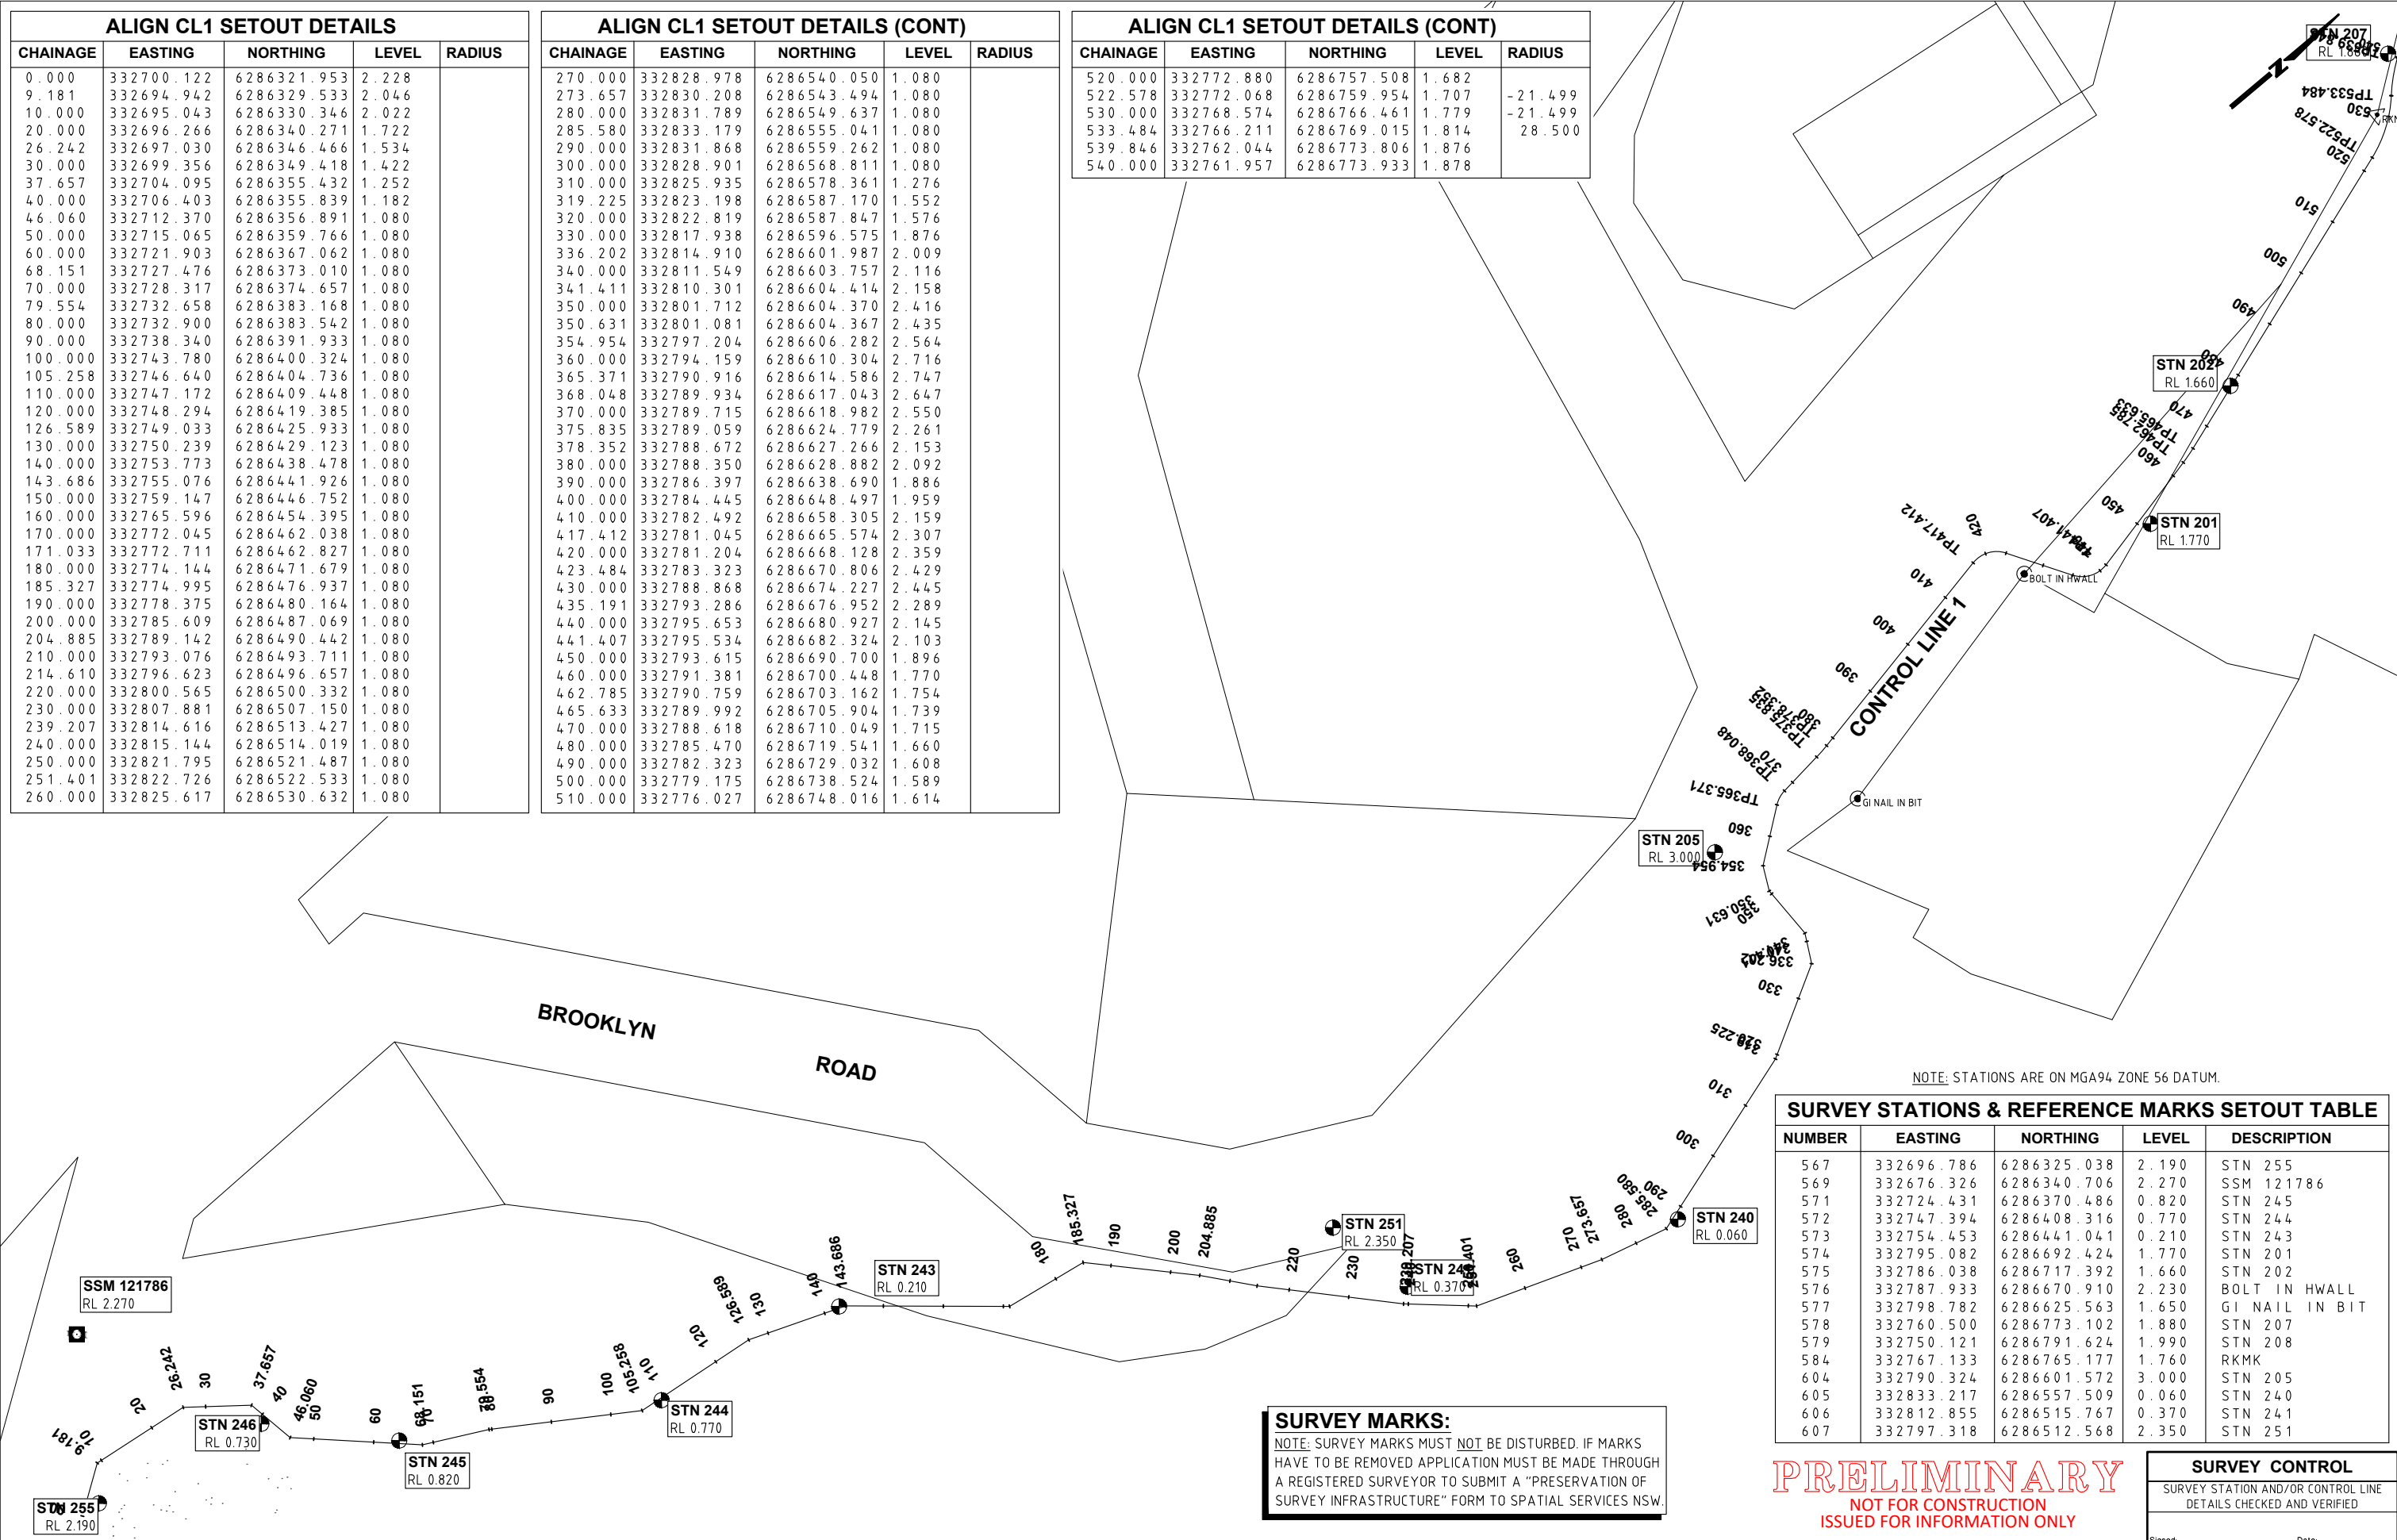

SURVEY STATIONS & REFERENCE MARKS SETOUT TABLE				
NUMBER	EASTING	NORTHING	LEVEL	DESCRIPTION
567	332696.786	6286325.038	2.190	STN 255
569	332676.326	6286340.706	2.270	SSM 121786
571	332724.431	6286370.486	0.820	STN 245
572	332747.394	6286408.316	0.770	STN 244
573	332754.453	6286441.041	0.210	STN 243
574	332795.082	6286692.424	1.770	STN 201
575	332786.038	6286717.392	1.660	STN 202
576	332787.933	6286670.910	2.230	BOLT IN HWALL
577	332798.782	6286625.563	1.650	G I NAIL IN BIT
578	332760.500	6286773.102	1.880	STN 207
579	332750.121	6286791.624	1.990	STN 208
584	332767.133	6286765.177	1.760	RKMK
604	332790.324	6286601.572	3.000	STN 205
605	332833.217	6286557.509	0.060	STN 240
606	332812.855	6286515.767	0.370	STN 241
607	332797.318	6286512.568	2.350	STN 251

SURVEY CONTROL		
SURVEY STATION AND/OR CONTROL LINE DETAILS CHECKED AND VERIFIED		
Signed: _____		Date: _____
Project Number 100277		
Sheet 6	of 30	Issue 2
HSC Drawing Number 29.31		

Hornsby Shire Council Design & Construction Branch TELEPHONE: (02) 9847 6666 FACSIMILE: (02) 9847 6999	Designer S. COMISH	Design Checked-Design Team Leader									 Bar Scales 0 5 10 15 20 25m SCALE 1500 @ A1	 HORNSBY SHIRE COUNCIL PO BOX 37, HORNSBY NSW 1630	BROOKLYN SHARED PATH & BOARDWALK SEYMOURS CREEK TO KANGAROO POINT	Project Number 100277	
	Drawn S. COMISH	Signed:								Sheet 6				of 30	Issue 2
	Surveyor M. LAWTON	Signed:													
	NA	NA	AHD												
	Field Book	Level Book	Datum												
	Project Identifier\VCAD File Name														
H:\Brooklyn Rd Bwalk_TR_12012\Design\Concept Design 2021.dwg			2	ISSUED FOR EIS APPROVAL			M. DRAKE								
			1	ISSUED FOR INFORMATION ONLY			M. DRAKE								
TRIM Document Number			Issue	Description	Name	Initial	Date								
XXX			Design not to be amended without authorisation by Manager Design & Construction					DO NOT SCALE, USE FIGURED DIMENSIONS ONLY							
Authorised for release - Manager Design & Construction Name: R. RAJCA Signed: _____ Date: _____												HSC Drawing Number 29.31			

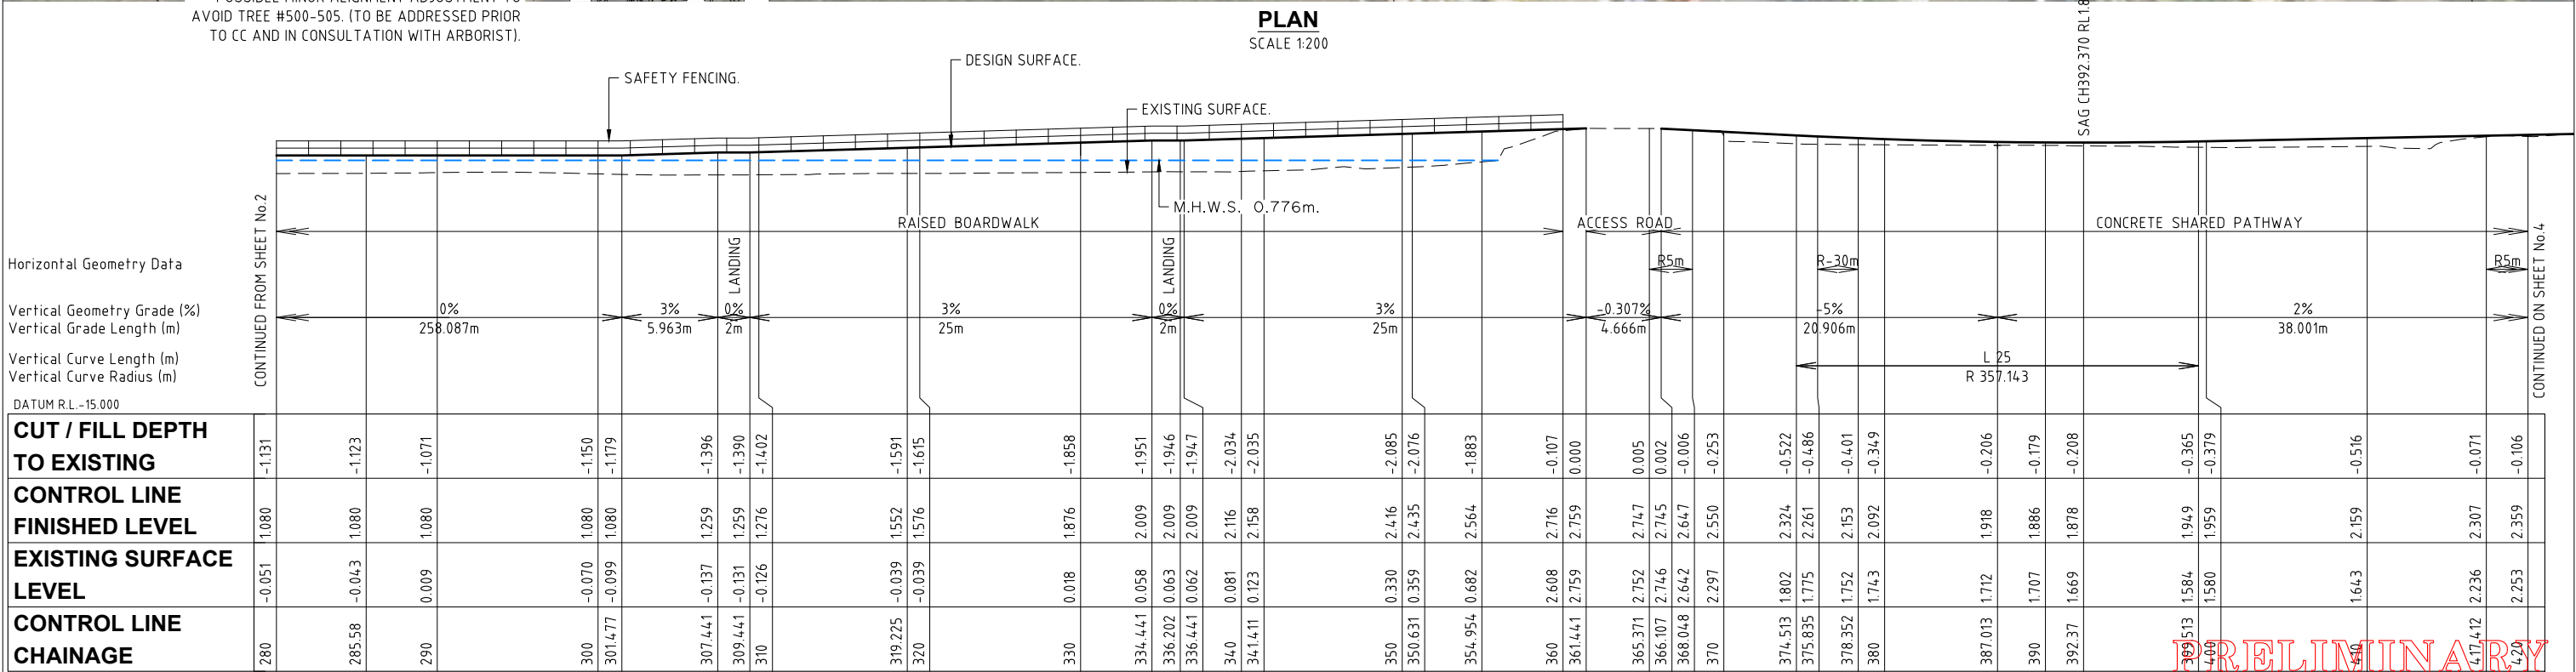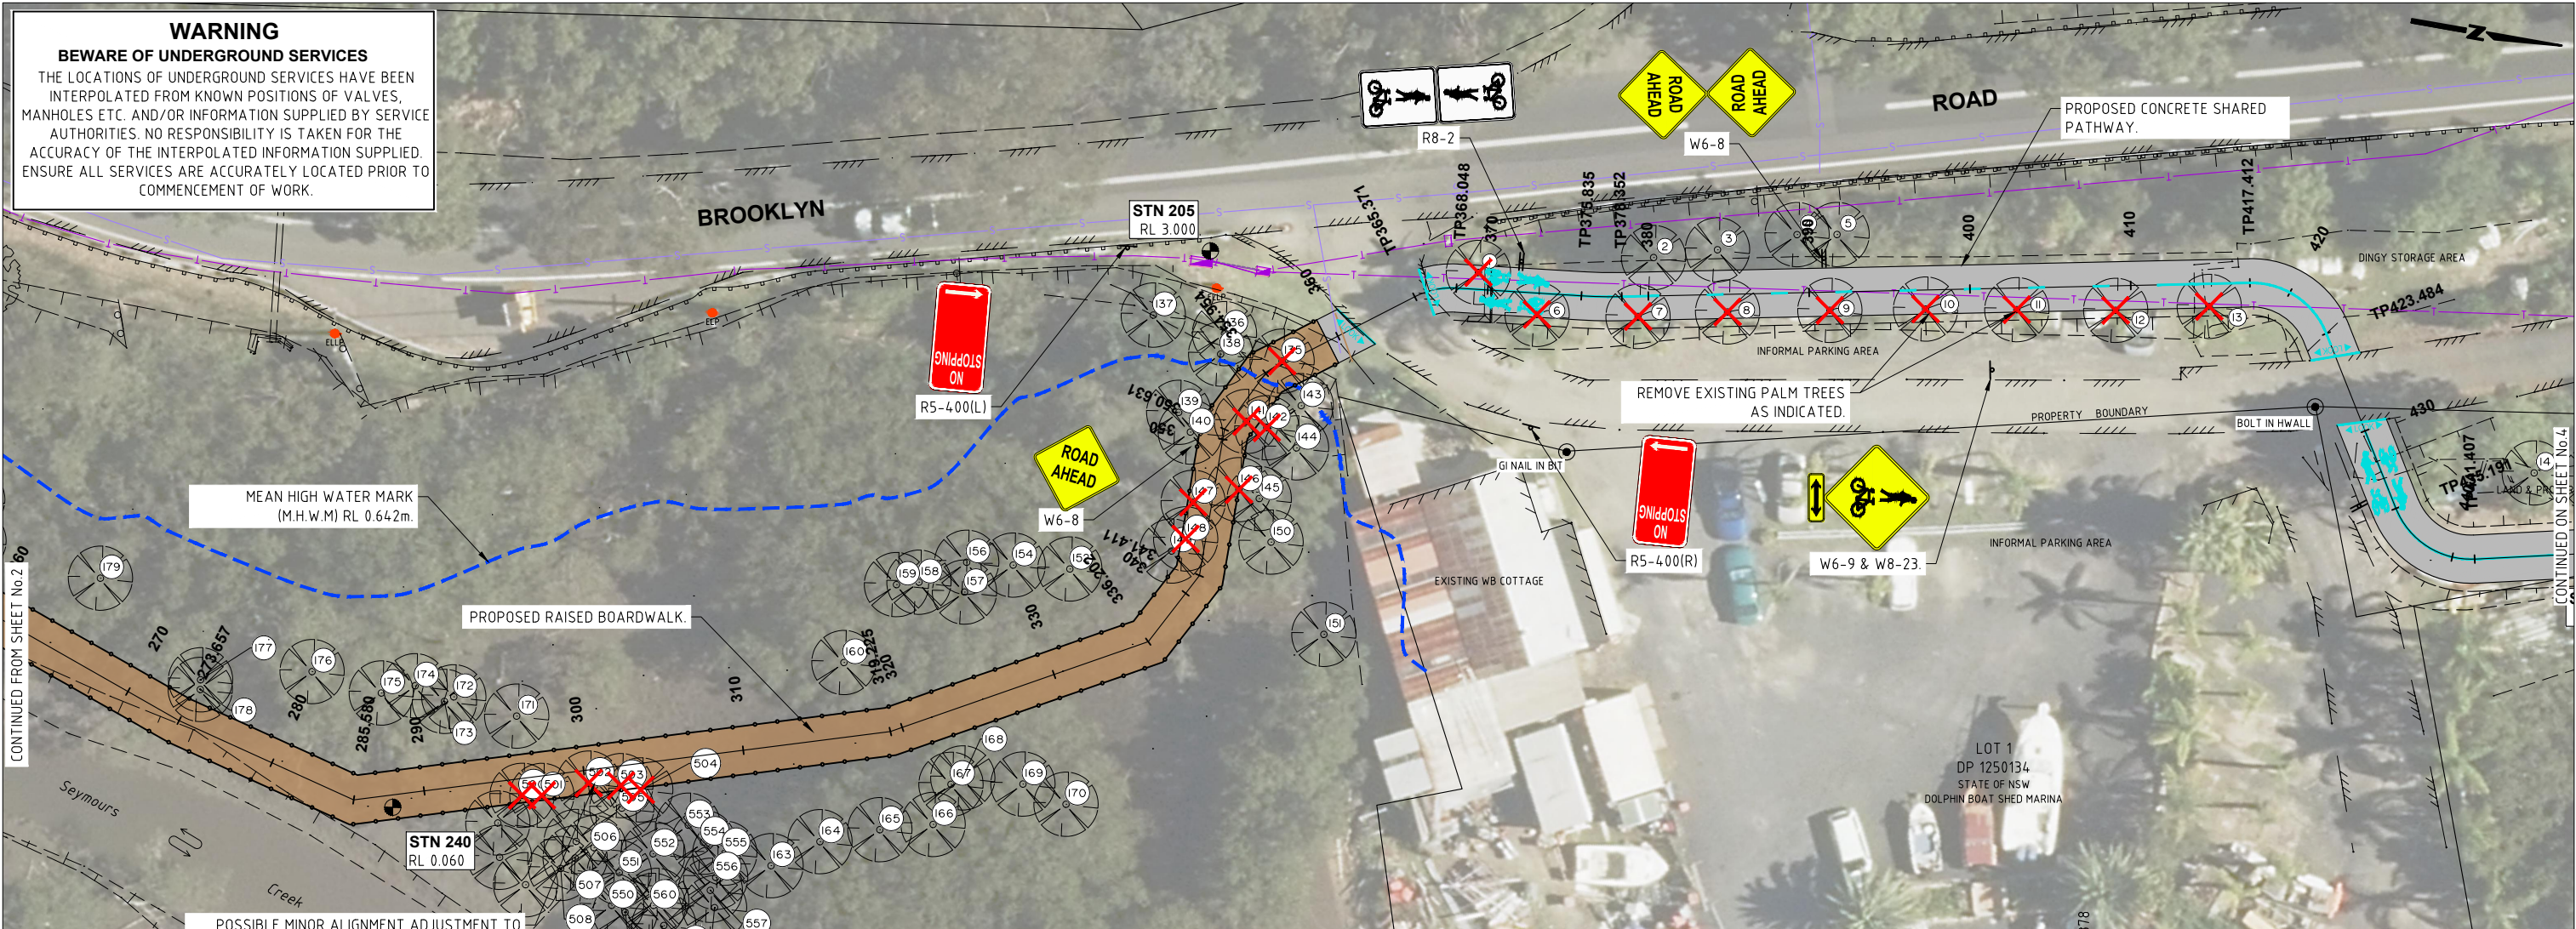

LONGITUDINAL SECTION - ALIGN CL1
SCALE 1:200 NATURAL

PRELIMINARY
NOT FOR CONSTRUCTION
ISSUED FOR INFORMATION ONLY

Hornsby Shire Council

Design & Construction Branch

TELEPHONE: 021 9847 6666
FACSIMILE: 021 9847 6999

Authorised for release - Manager Design & Construction
Name: R. RAJCA Signed: Date:

Designer
S. COMISH

Drawn
S. COMISH

Surveyor
M. LAWTON

Project Identifier\VCAD File Name
H:\Brooklyn Rd Bwalk_TR_12012\Design\Concept Design 2021.dwg

TRIM Document Number
XXX

Design Checked-Design Team Leader

Signed:

Drawing Checked

Signed:

NA	NA	AHD
Field Book	Level Book	Datum

2 ISSUED FOR EIS APPROVAL M. DRAKE

1 ISSUED FOR INFORMATION ONLY M. DRAKE

Issue	Description	Name	Initial	Date
1	Design not to be amended without authorisation by Manager Design & Construction			

Bar Scales

0 2 4 6 8 10m

SCALE 1:200
@ A1

DO NOT SCALE, USE FIGURED DIMENSIONS ONLY

HORNSBY SHIRE COUNCIL
PO BOX 37, HORNSBY NSW 1630

BROOKLYN SHARED PATH & BOARDWALK

SEYMOURS CREEK TO KANGAROO POINT

GENERAL WORKS & SERVICES PLAN
PLAN 3 OF 8

Project Number
100277

Sheet	of	Issue
10	30	2

HSC Drawing Number
29.31

THE LOCATIONS OF UNDERGROUND SERVICES HAVE BEEN INTERPOLATED FROM KNOWN POSITIONS OF VALVES, MANHOLES ETC. AND/OR INFORMATION SUPPLIED BY SERVICE AUTHORITIES. NO RESPONSIBILITY IS TAKEN FOR THE ACCURACY OF THE INTERPOLATED INFORMATION SUPPLIED. ENSURE ALL SERVICES ARE ACCURATELY LOCATED PRIOR TO COMMENCEMENT OF WORK.


BROOKLYN

CAUTION !
EXISTING UNDERGROUND
TELSTRA CONDUITS
CONFIRM LOCATION

CONTINUED ON SHEET No.6

POINT	EASTING	NORTHING	REMARKS
5	332721.847	6286837.349	EDGE OF PATH.
6	332722.261	6286839.560	EDGE OF PATH.
7	332720.120	6286841.543	EDGE OF PATH.
8	332717.948	6286840.961	EDGE OF PATH.

SCALE 1:200

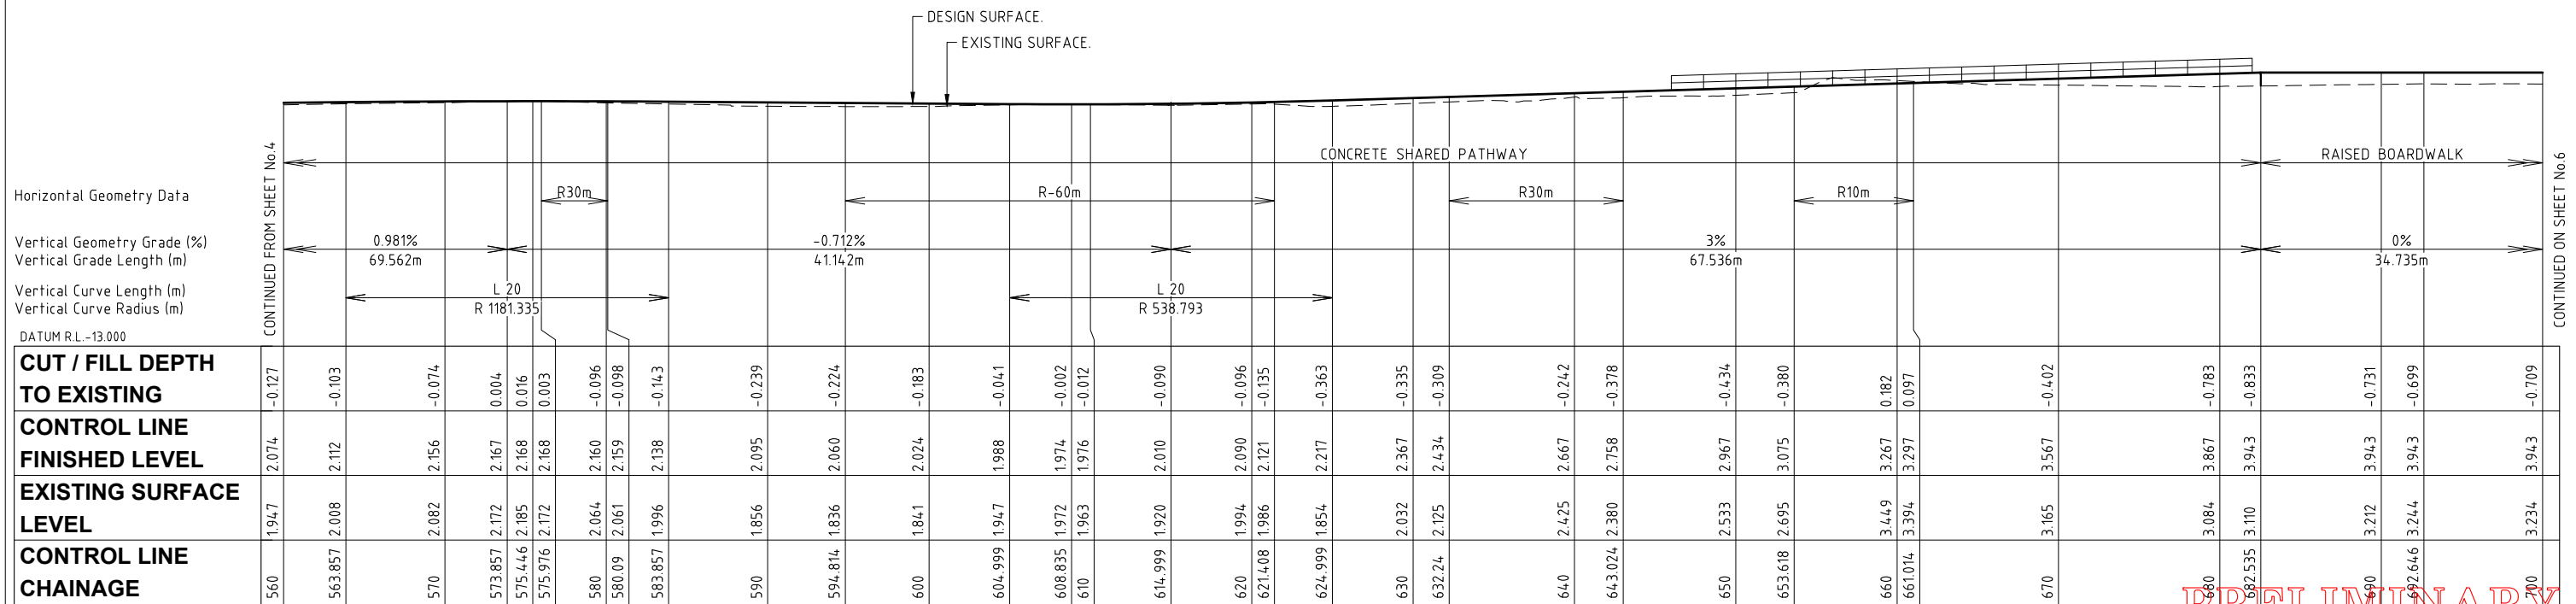


SCALE 1:200 NATURAL


PRELIMINARY
NOT FOR CONSTRUCTION
ISSUED FOR INFORMATION ONLY

Project Number		
100277		
Sheet	of	Issue
12	30	2
HSC Drawing Number		
29.31		


NOTE:
BOARDWALK SHOWN ON CROSS SECTIONS IS
INDICATIVE ONLY. ACTUAL STRUCTURE WILL VARY.

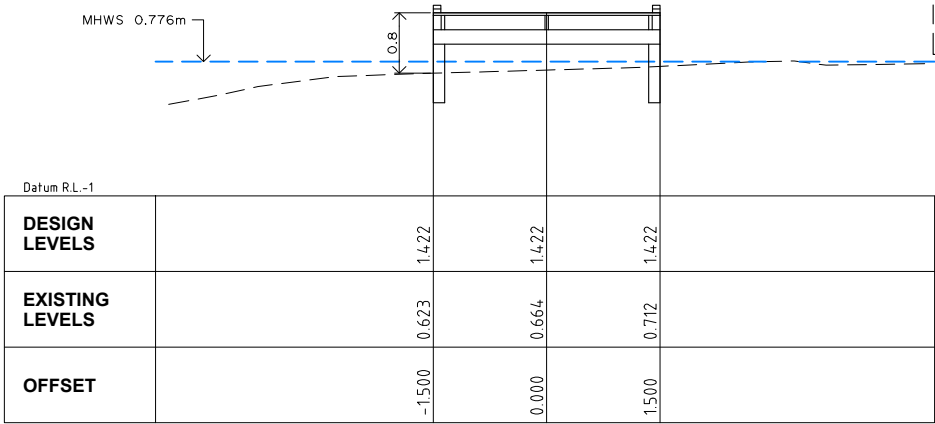


CH 30.000

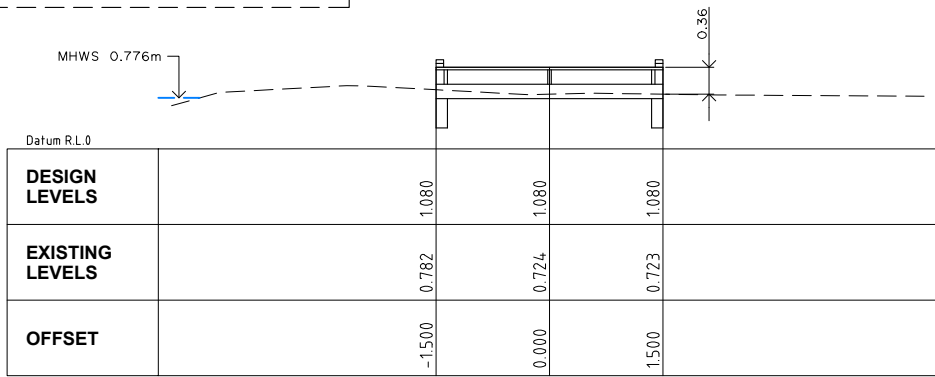


CH 70.000

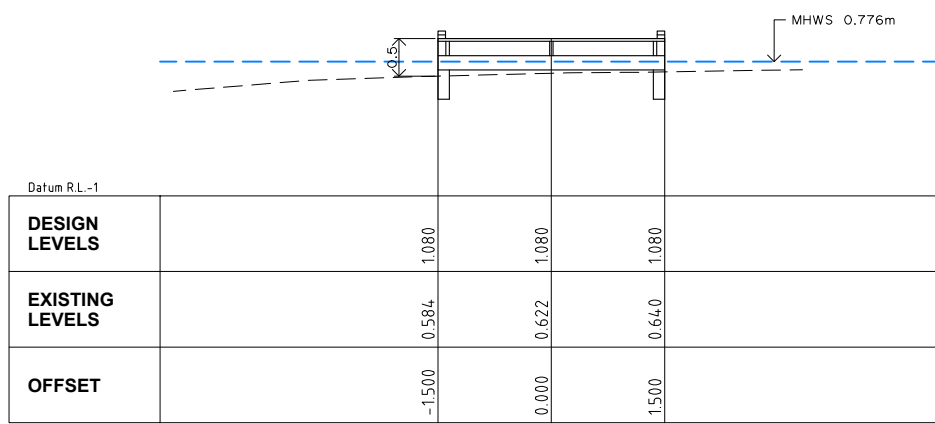


CH 110.000

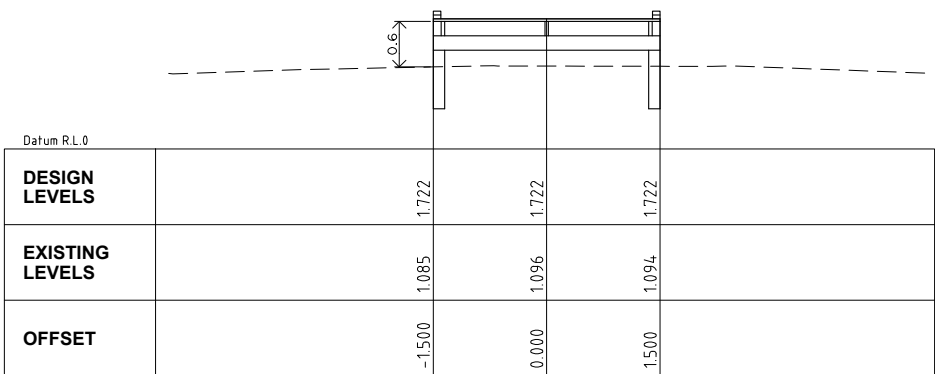


CH 20.000

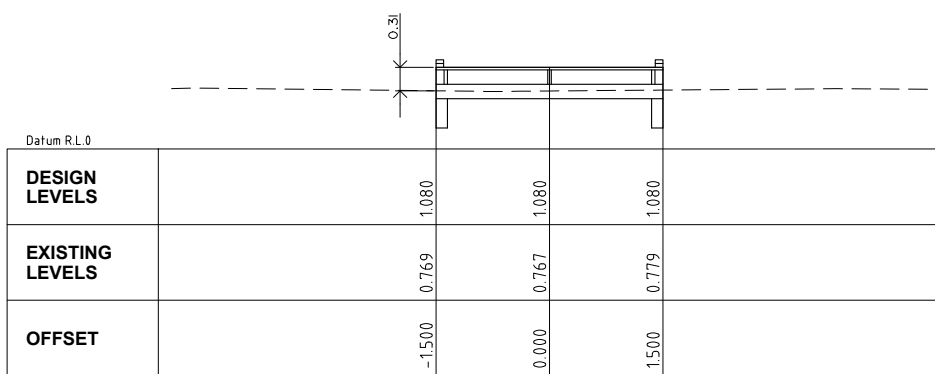


CH 60.000

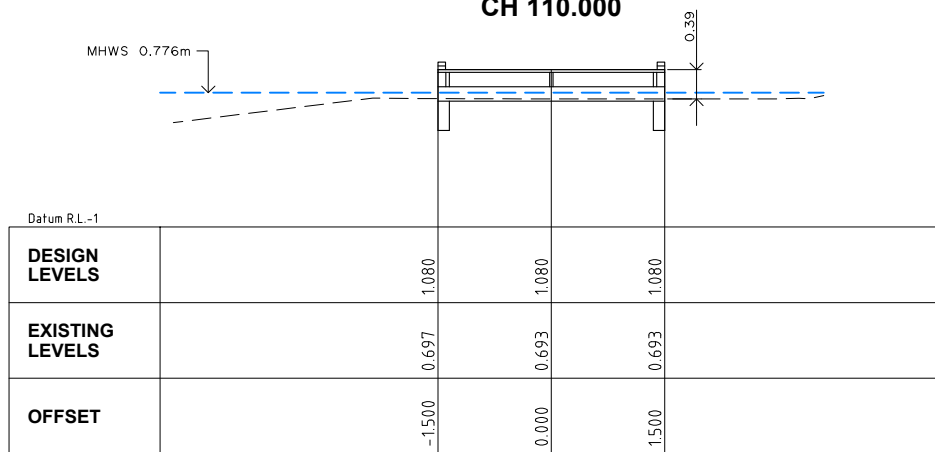


CH 100.000

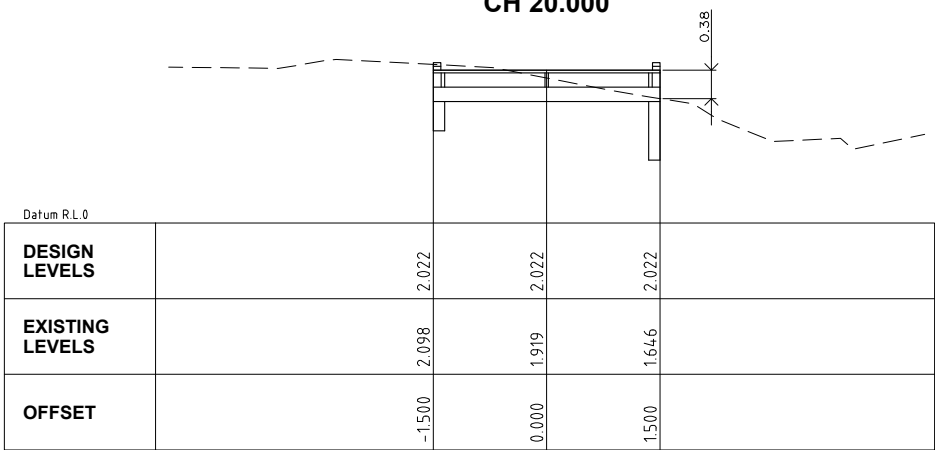


CH 10.000

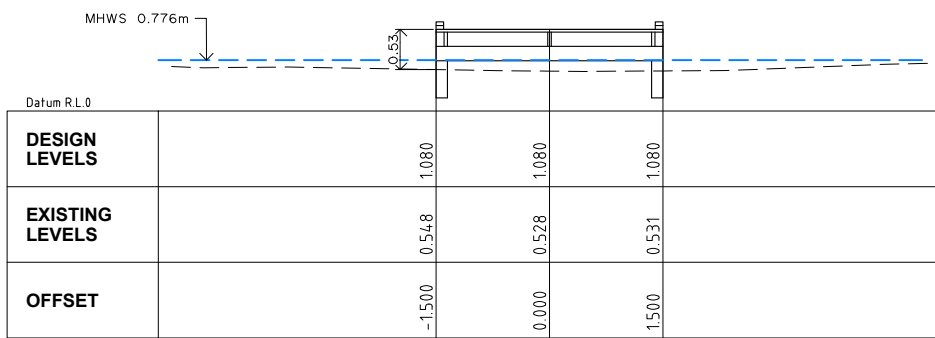


CH 50.000

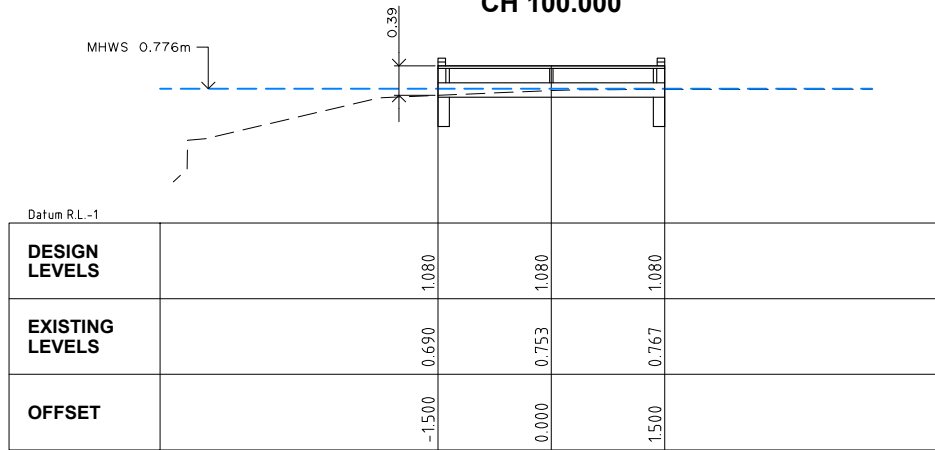


CH 90.000

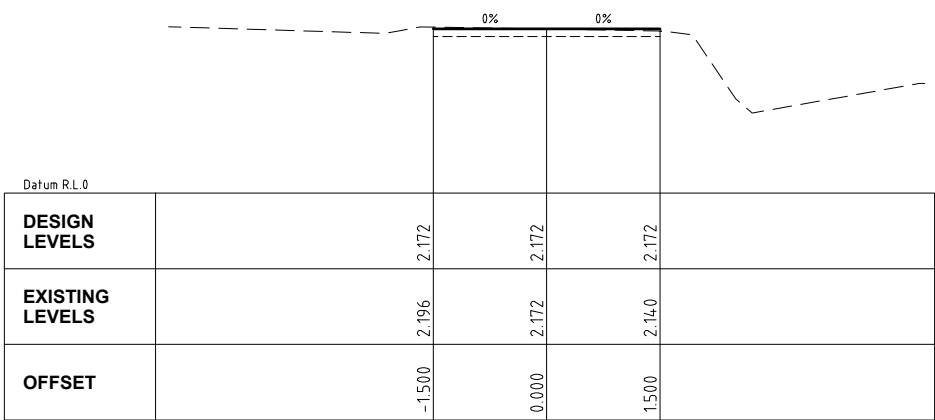

CH 5.000

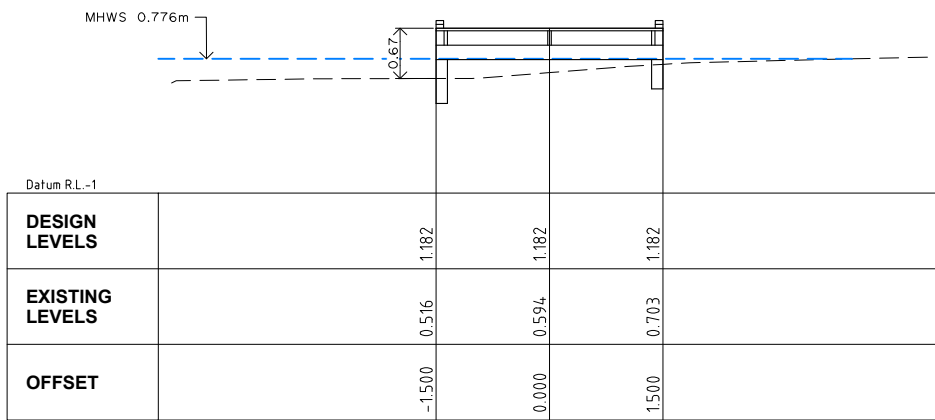

CH 40.000

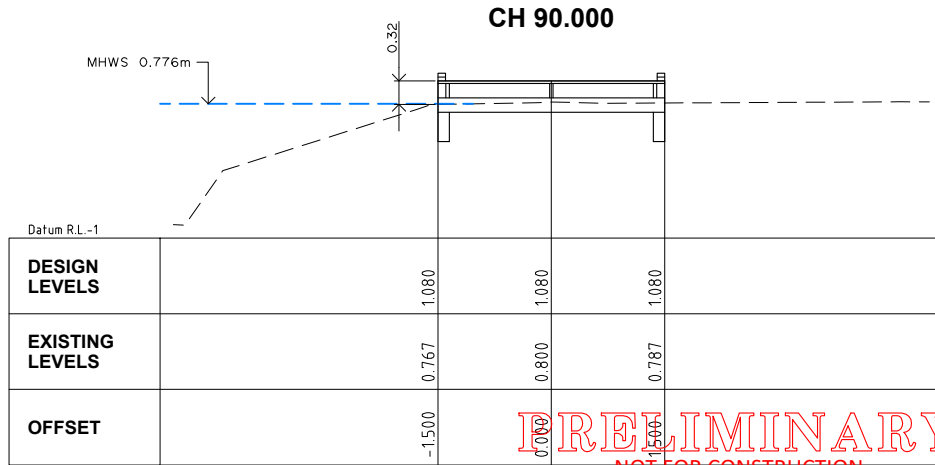

CH 80.000

Hornsby Shire Council
Design & Construction
Branch

TELEPHONE: 021 9847 6666
FACSIMILE: 021 9847 6999
Authorised for release - Manager Design & Construction
Name: R. RAJCA Signed: Date:

Designer
S. COMISH
Drawn
S. COMISH
Surveyor
M. LAWTON
Project Identifier\VCAD File Name
H:\Brooklyn Rd Bwalk_TR_12012\Design\Concept Design 2021.dwg
TRIM Document Number
XXX

Design Checked-Design Team Leader
Signed:
Drawing Checked
Signed:
NA
Field Book
NA
Level Book
AHD
Datum

2	ISSUED FOR EIS APPROVAL	M. DRAKE			
1	ISSUED FOR INFORMATION ONLY	M. DRAKE			
Issue	Description	Name	Initial	Date	
Design not to be amended without authorisation by Manager Design & Construction					

Bar Scales
0 1 2 3m
SCALE 1:50
@ A1
DO NOT SCALE, USE FIGURED DIMENSIONS ONLY



BROOKLYN SHARED PATH & BOARDWALK
SEYMOURS CREEK TO KANGAROO POINT


CL1 CROSS SECTIONS - CH5.000 TO CH110.000

Project Number
100277
Sheet of
16 30
Issue
2
HSC Drawing Number
29.31


PRELIMINARY
NOT FOR CONSTRUCTION
ISSUED FOR INFORMATION ONLY




Hornsby Shire Council Design & Construction Branch TELEPHONE: (02) 9847 6666 FACSIMILE: (02) 9847 6999	Designer S. COMISH	Design Checked- Team Leader								Bar Scales  SCALE 1:50 @ A1	 HORNSBY SHIRE COUNCIL PO BOX 37, HORNSBY NSW 1630	BROOKLYN SHARED PATH & BOARDWALK SEYMOURS CREEK TO KANGAROO POINT	Project Number 100277	
	Drawn S. COMISH	Signed:											Sheet of 17 30	Issue 2
	Surveyor M. LAWTON	Field Book	Level Book	AHD Datum										
	Project Identifier\VCAD File Name H:\Brooklyn Rd Bwalk - TR 12012\Design\Concept Design 2021.dwg				2	ISSUED FOR EIS APPROVAL		M. DRAKE						
					1	ISSUED FOR INFORMATION ONLY		M. DRAKE						
	Authorised for release - Manager Design & Construction Name: R RAJCA Signed: Date:	TRIM Document Number XXX		Issue Description Name Initial Date										
Design not to be amended without authorisation by Manager Design & Construction										DO NOT SCALE, USE FIGURED DIMENSIONS ONLY				

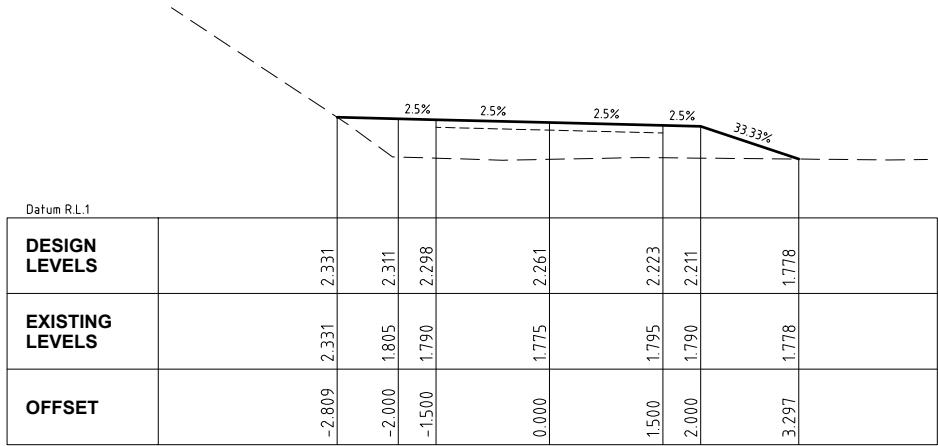


CH 375.835

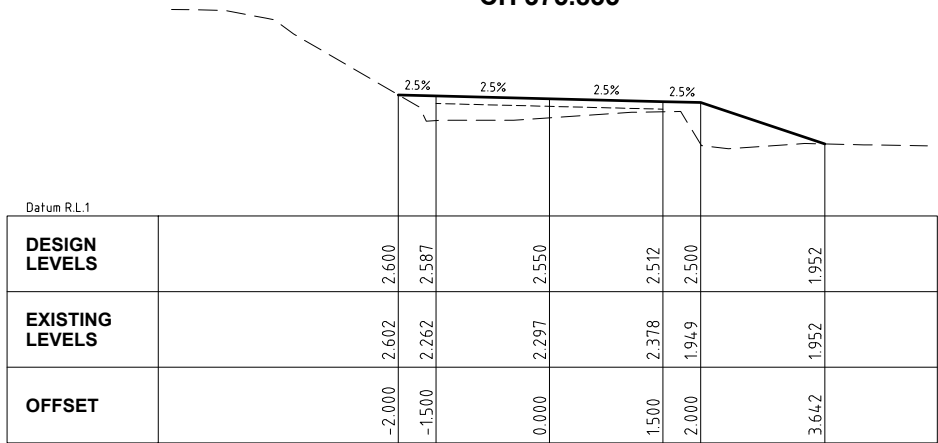


CH 370.000

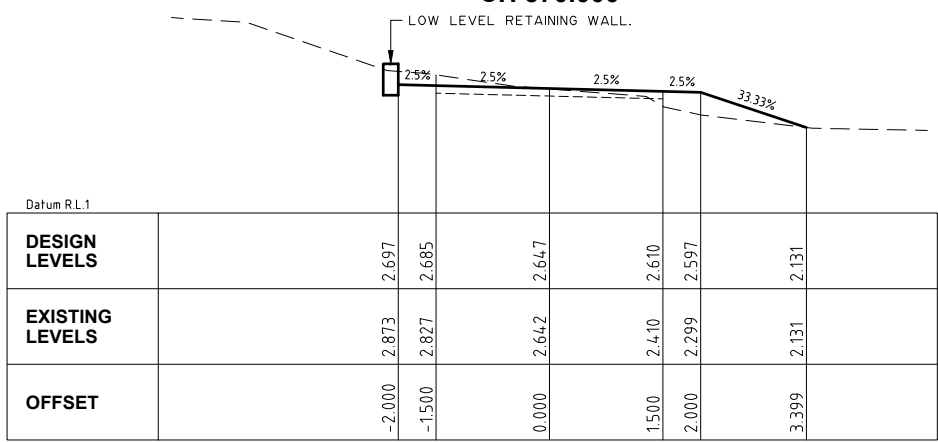


CH 368.048

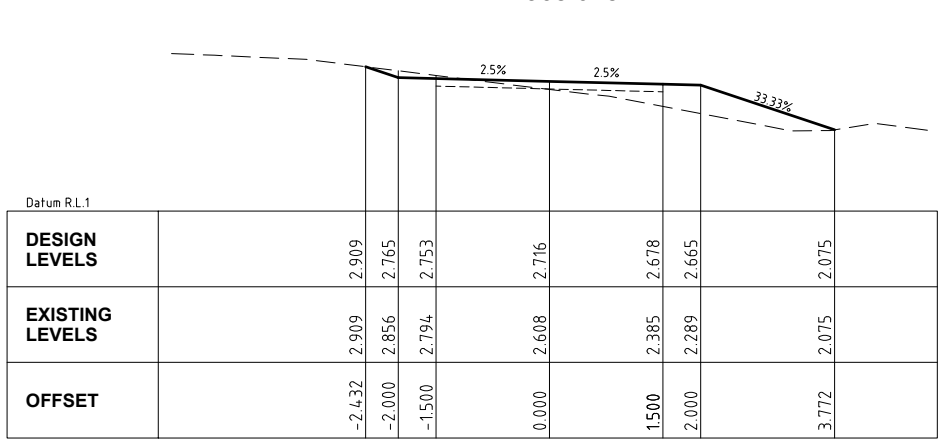


CH 360.000

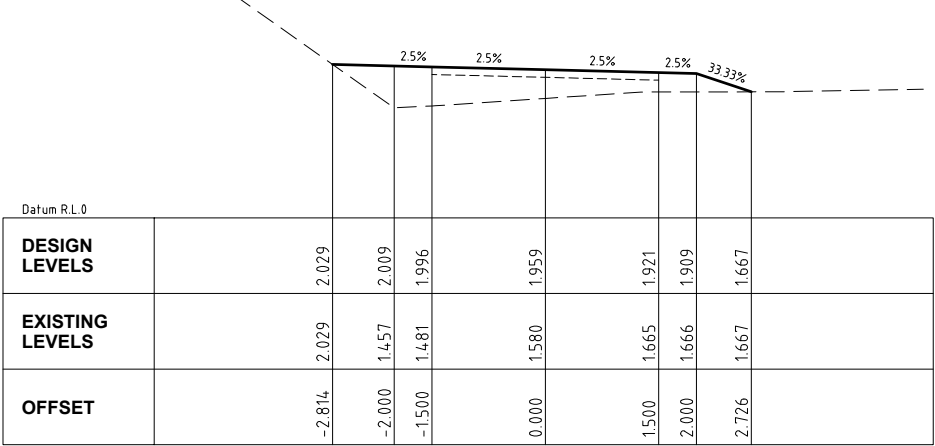


CH 400.000

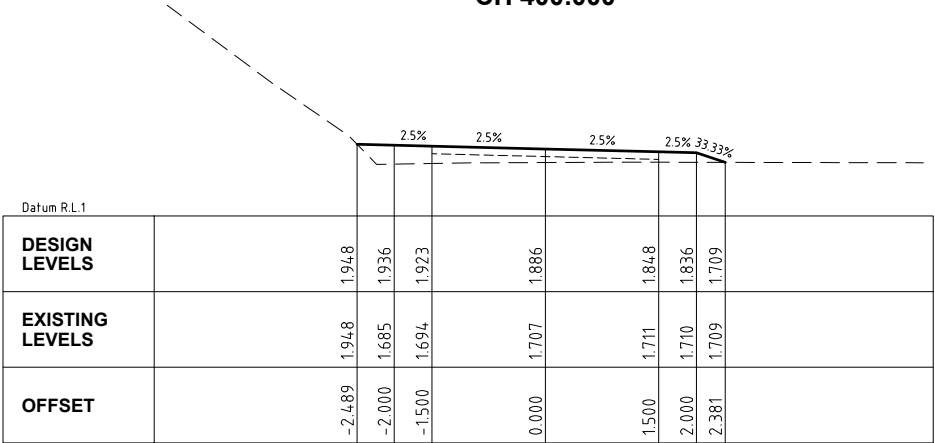


CH 390.000

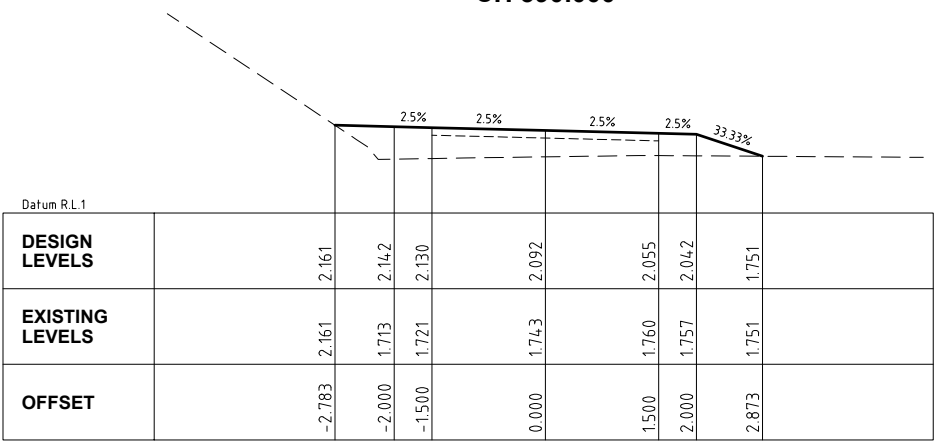


CH 380.000

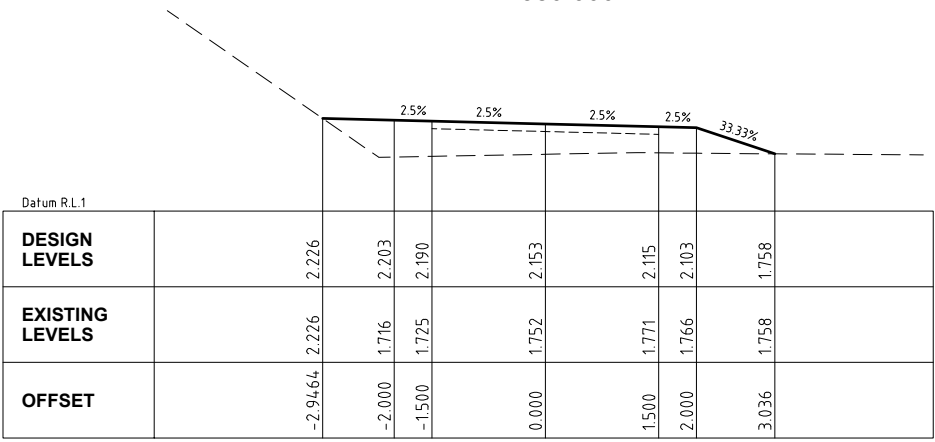


CH 378.352

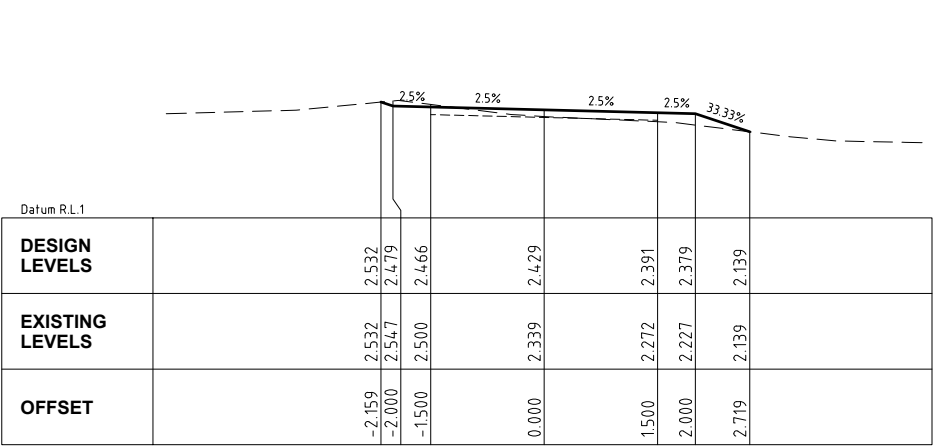


CH 423.484

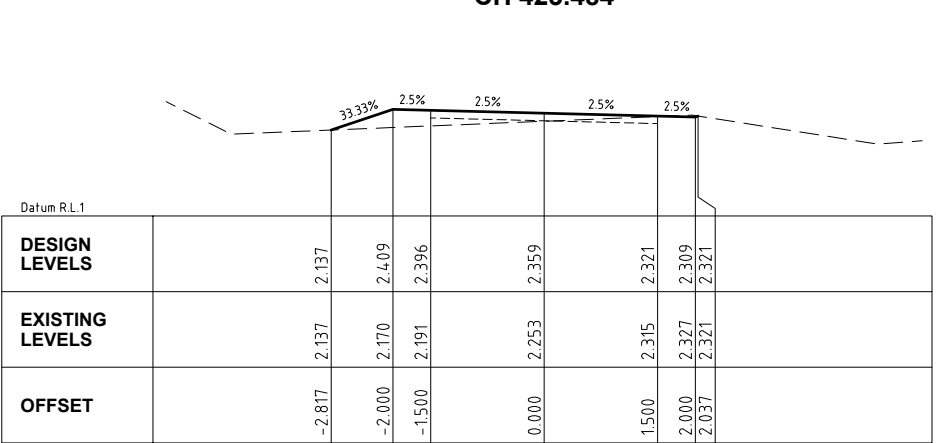

CH 420.000

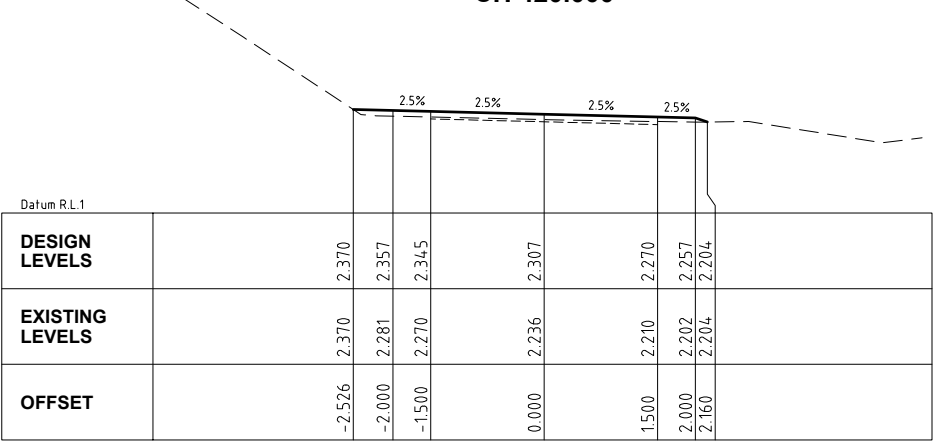

CH 417.412

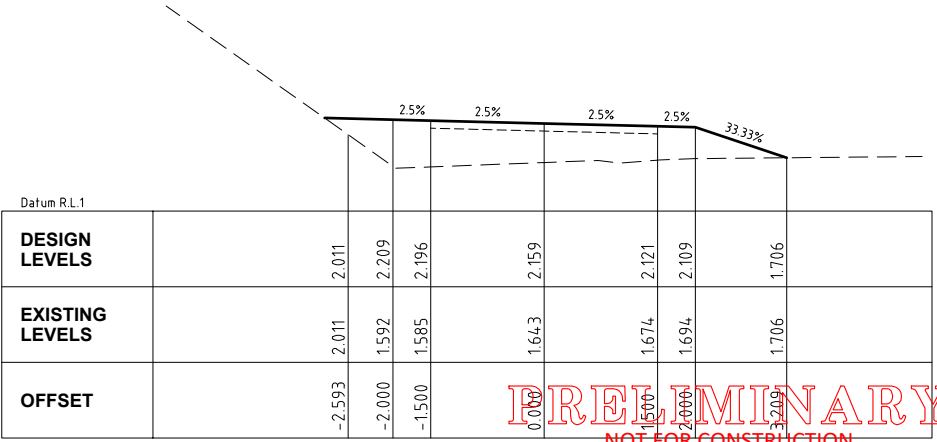

CH 410.000

Hornsby Shire Council Design & Construction Branch

TELEPHONE: 021 9847 6666
FACSIMILE: 021 9847 6999
Authorised for release - Manager Design & Construction
Name: R. RAJCA Signed: Date:

Designer
S. COMISH
Drawn
S. COMISH
Surveyor
M. LAWTON
Project Identifier\VCAD File Name
H\\Brooklyn Rd Bwalk_TR_12012\Design\Concept Design 2021.dwg
TRIM Document Number
XXX

Design Checked-Design Team Leader
Signed:
Drawing Checked
Signed:
NA
Field Book
NA
Level Book
AHD
Datum

2
1
Issue
ISSUED FOR EIS APPROVAL
ISSUED FOR INFORMATION ONLY
Description
Name
Initial
Date
Design not to be amended without authorisation by Manager Design & Construction


Bar Scales
0 1 2 3m
SCALE 1:50
@ A1
DO NOT SCALE, USE FIGURED DIMENSIONS ONLY







BROOKLYN SHARED PATH & BOARDWALK SEYMOURS CREEK TO KANGAROO POINT

CL1 CROSS SECTIONS - CH360.000 TO CH423.484

Project Number
100277
Sheet of
19 30
Issue
2
HSC Drawing Number
29.31

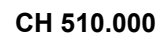

PRELIMINARY
NOT FOR CONSTRUCTION
ISSUED FOR INFORMATION ONLY

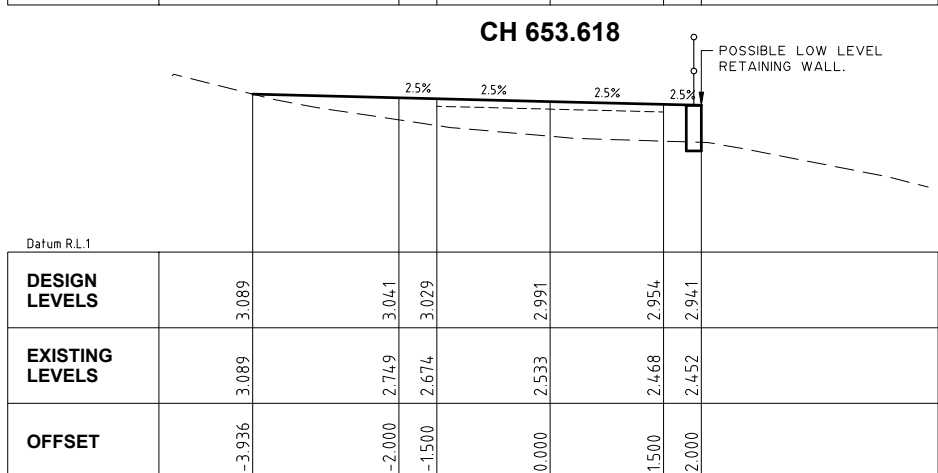
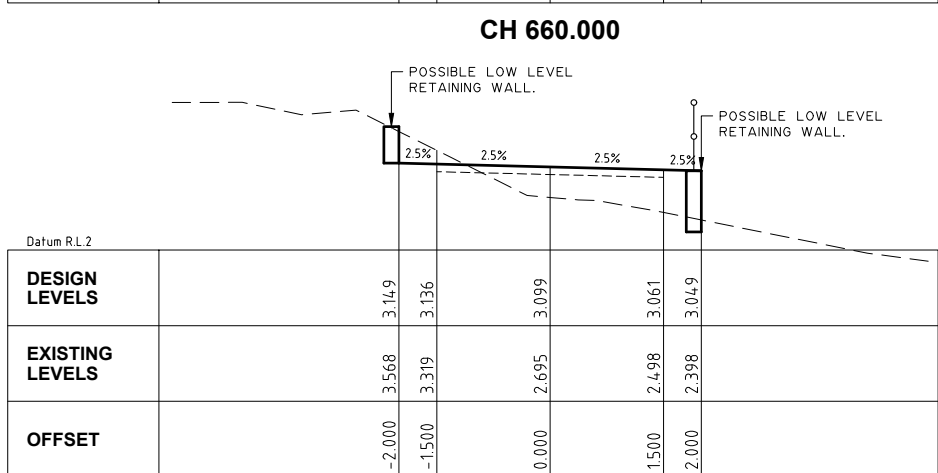
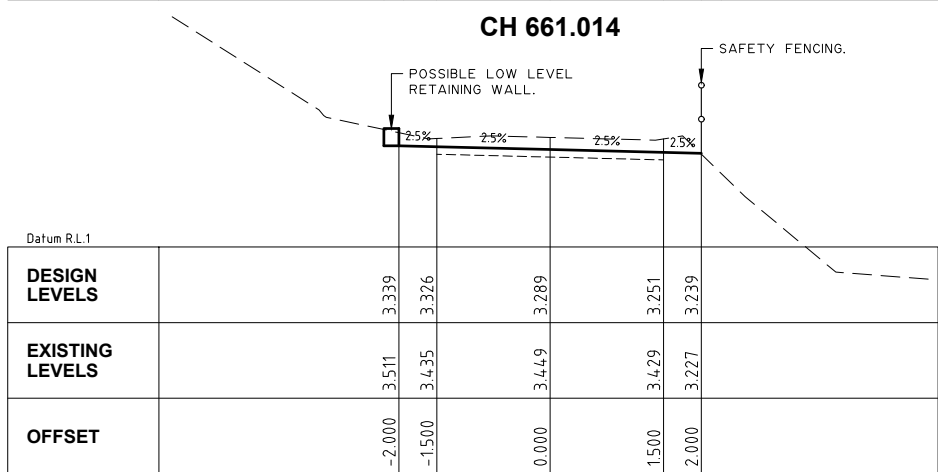
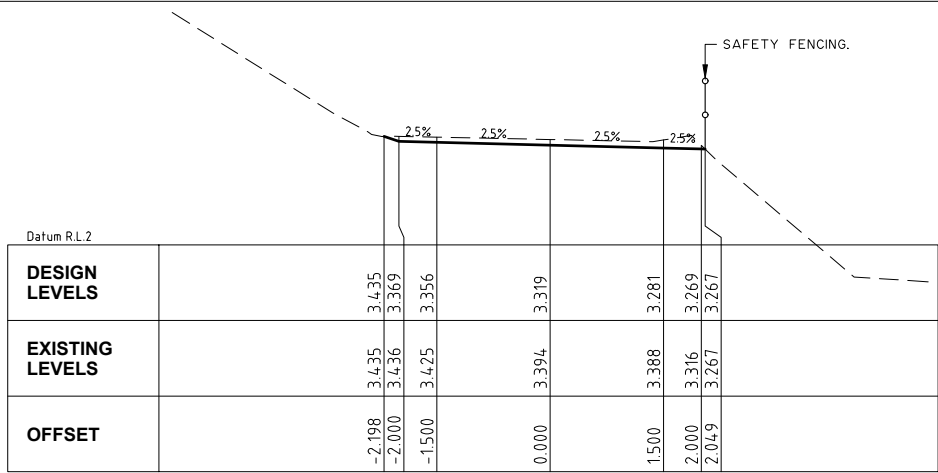


CH 661.014

CH 660.000

CH 653.618

CH 650.000

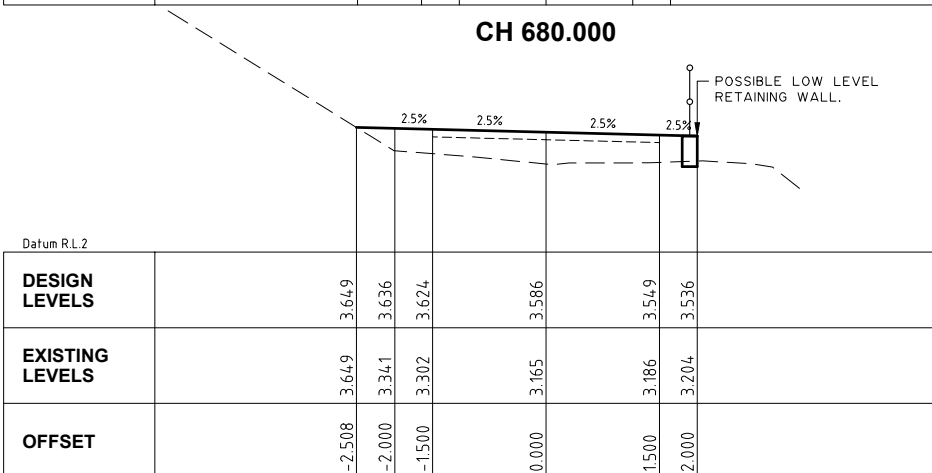
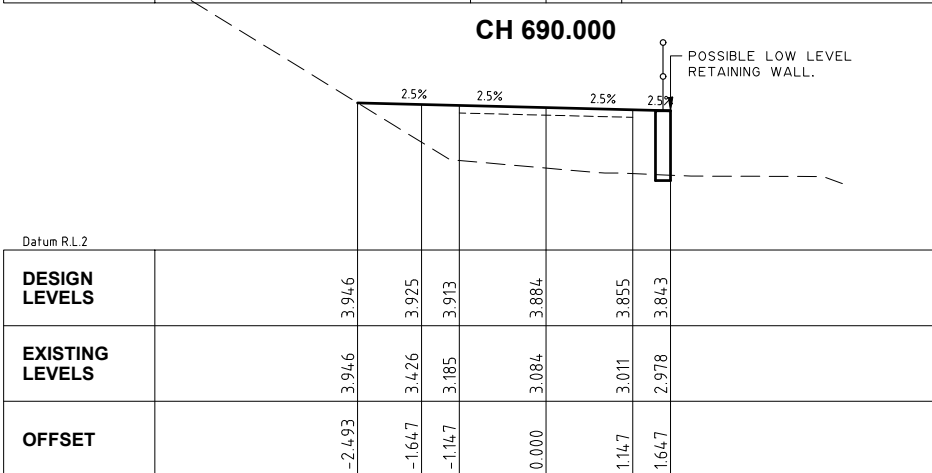
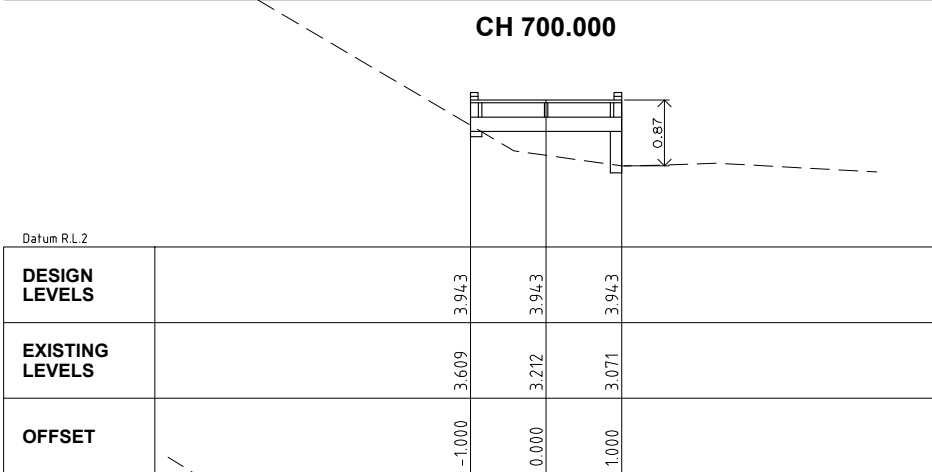
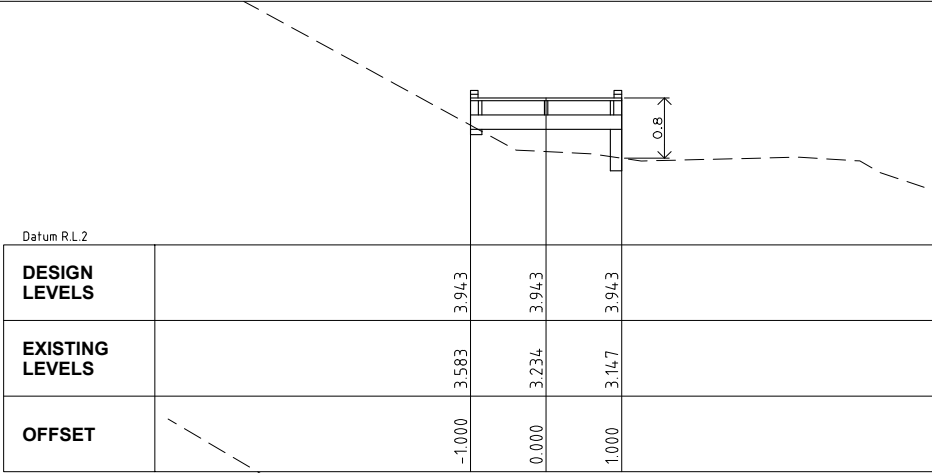


CH 700.000

CH 690.000

CH 680.000

CH 670.000

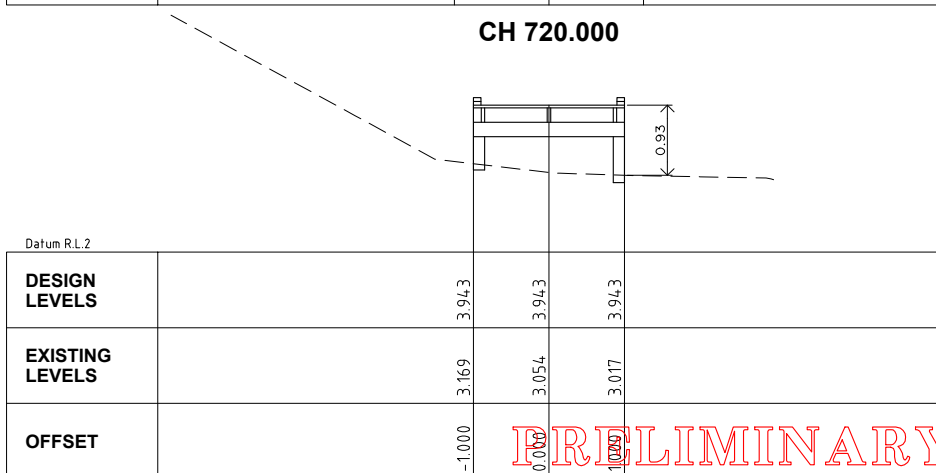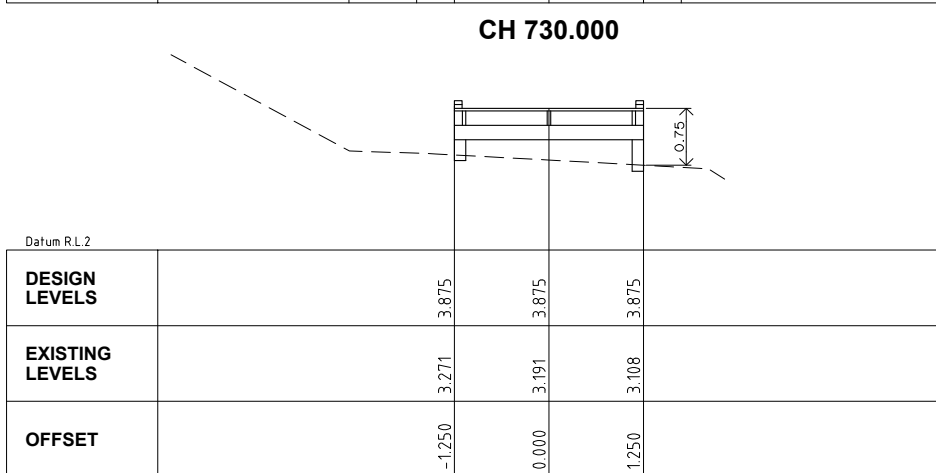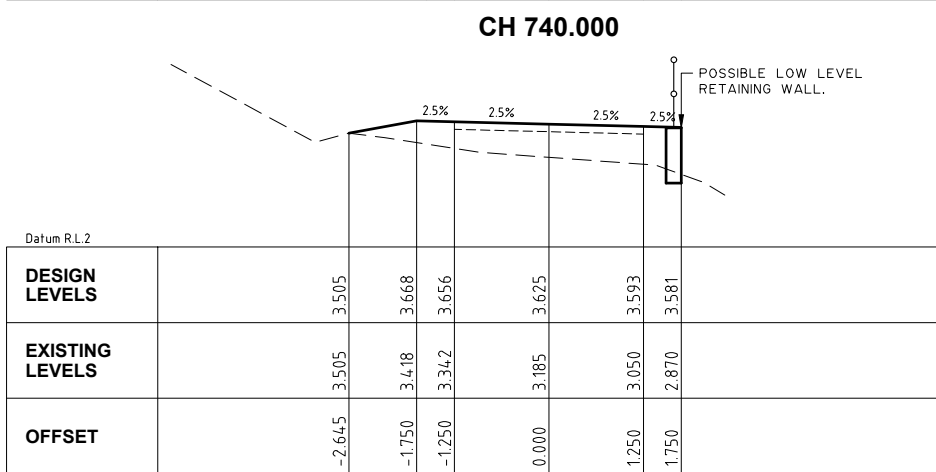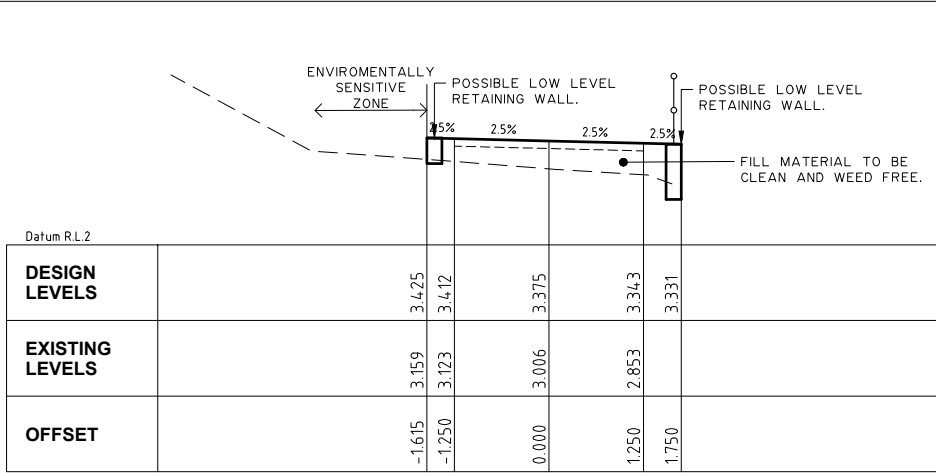

CH 740.000

CH 730.000

CH 720.000

CH 710.000

Hornsby Shire Council
Design & Construction
Branch

TELEPHONE: 021 9847 6666
FACSIMILE: 021 9847 6999
Authorised for release - Manager Design & Construction
Name: R. RAJCA Signed: Date:

Designer
S. COMISH
Drawn
S. COMISH
Surveyor
M. LAWTON
Project Identifier\VCAD File Name
H:\Brooklyn Rd Bwalk_TR_12012\Design\Concept Design 2021.dwg
TRIM Document Number
XXX





Design Checked-Design Team Leader
Signed:
Drawing Checked
Signed:
NA Field Book NA Level Book AHD Datum
2 ISSUED FOR EIS APPROVAL M. DRAKE
1 ISSUED FOR INFORMATION ONLY M. DRAKE
Issue Description Name Initial Date
Design not to be amended without authorisation by Manager Design & Construction

Bar Scales
0 1 2 3m
SCALE 1:50
@ A1
DO NOT SCALE, USE FIGURED DIMENSIONS ONLY














BROOKLYN SHARED PATH & BOARDWALK
SEYMOURS CREEK TO KANGAROO POINT
CL1 CROSS SECTIONS - CH650.000 TO CH740.000

Project Number
100277
Sheet of
23 30
Issue
2
HSC Drawing Number
29.31

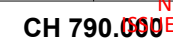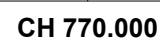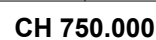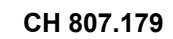

PRELIMINARY
NOT FOR CONSTRUCTION
ISSUED FOR INFORMATION ONLY

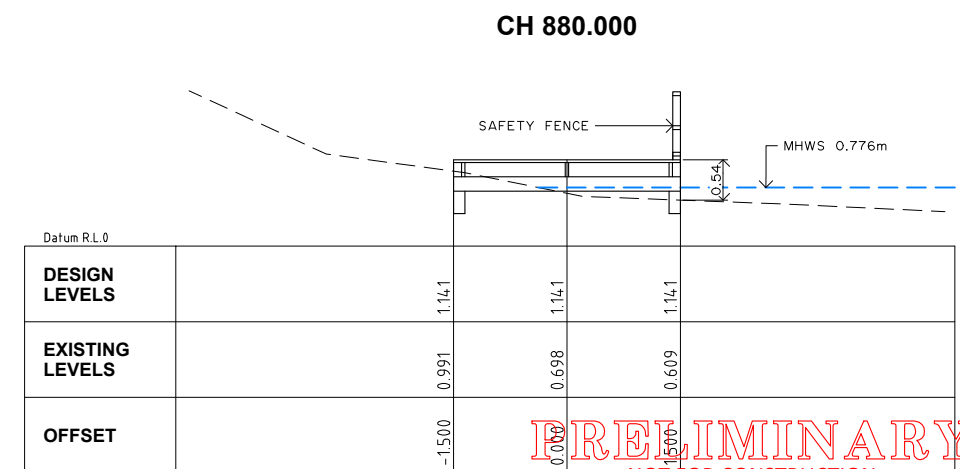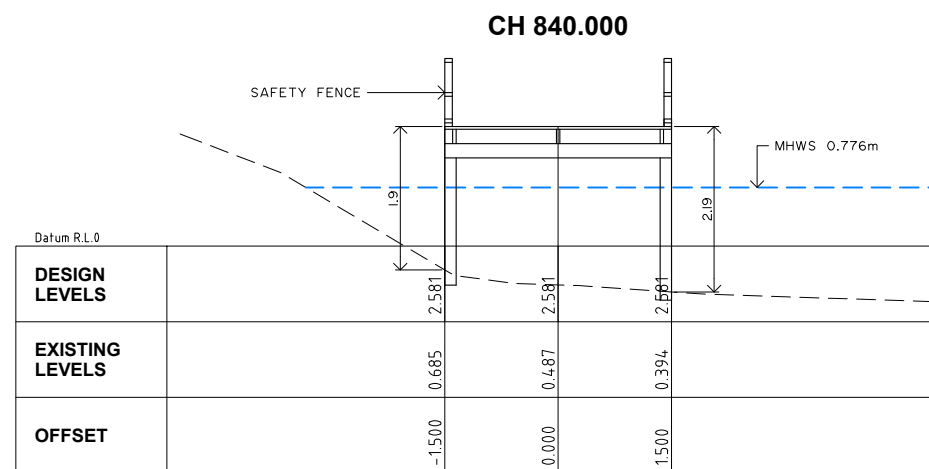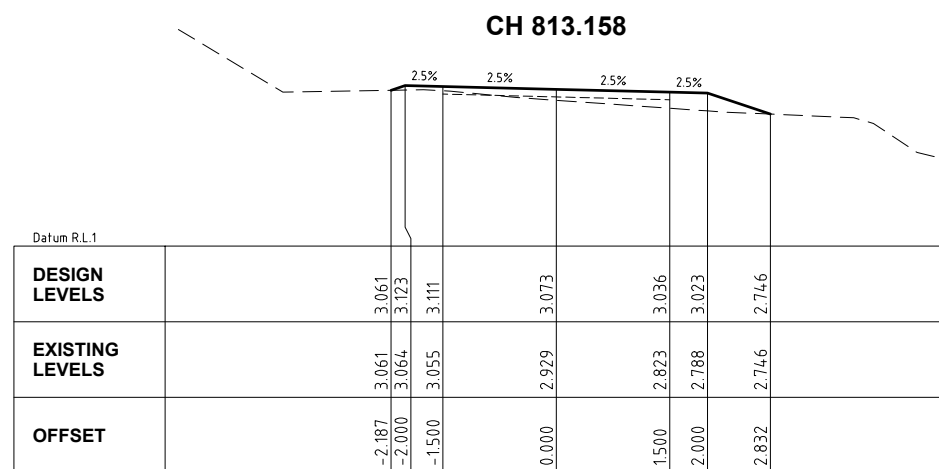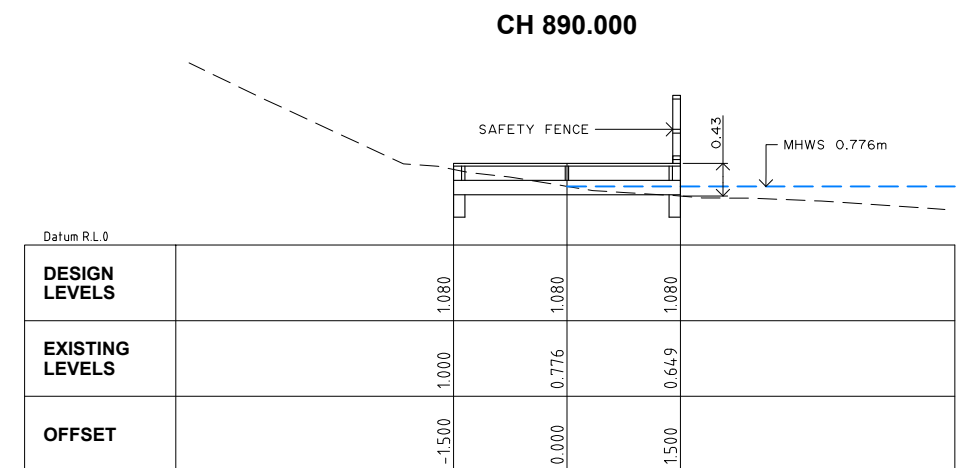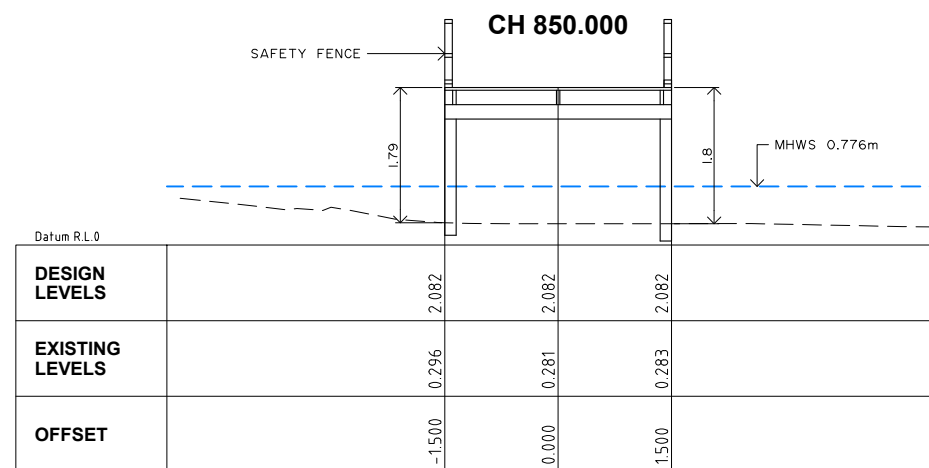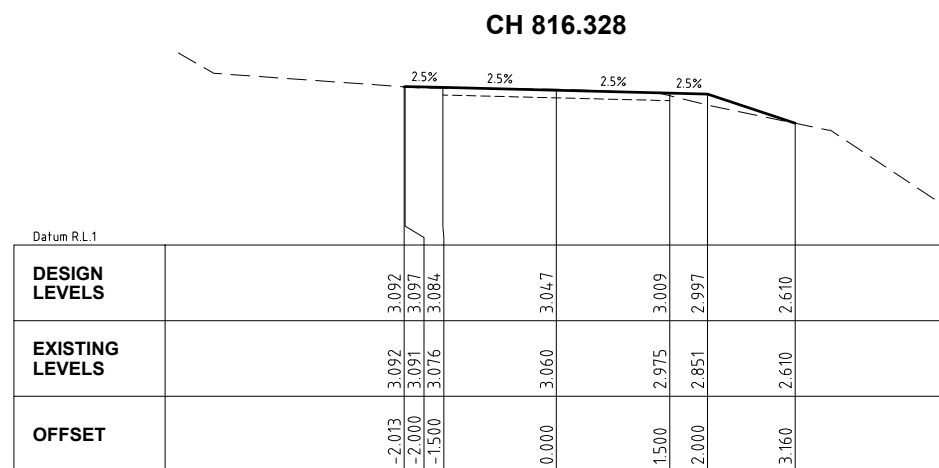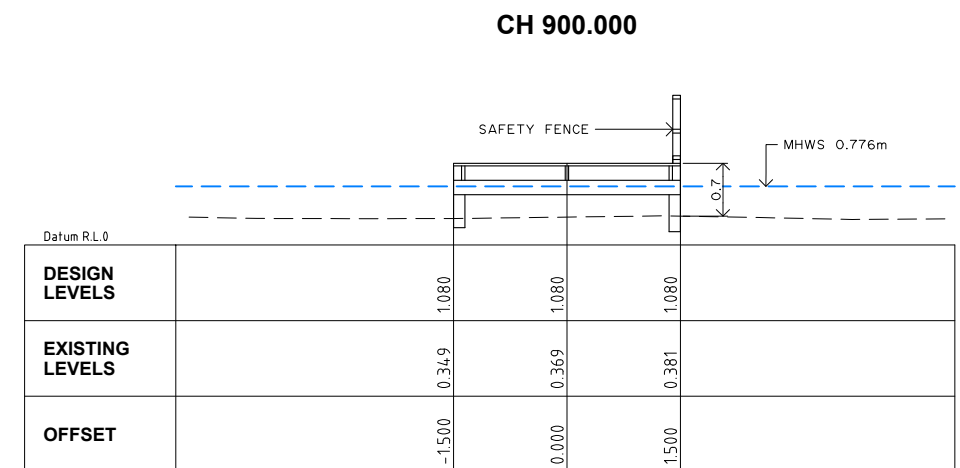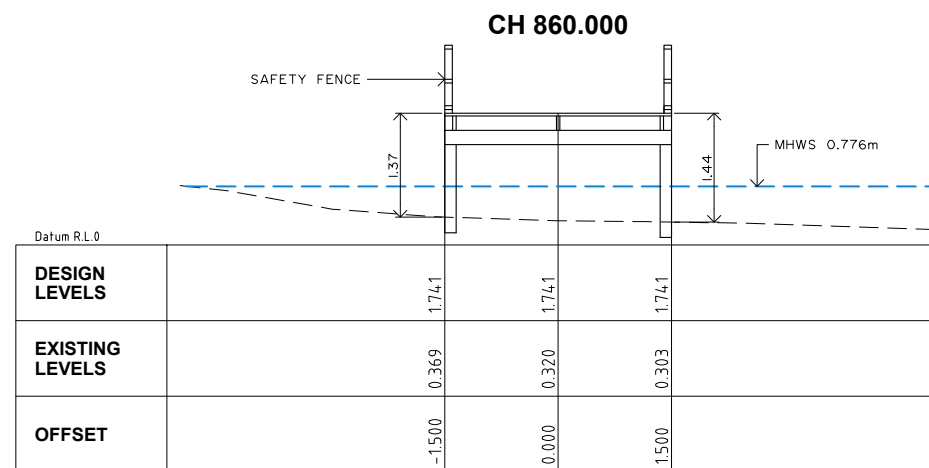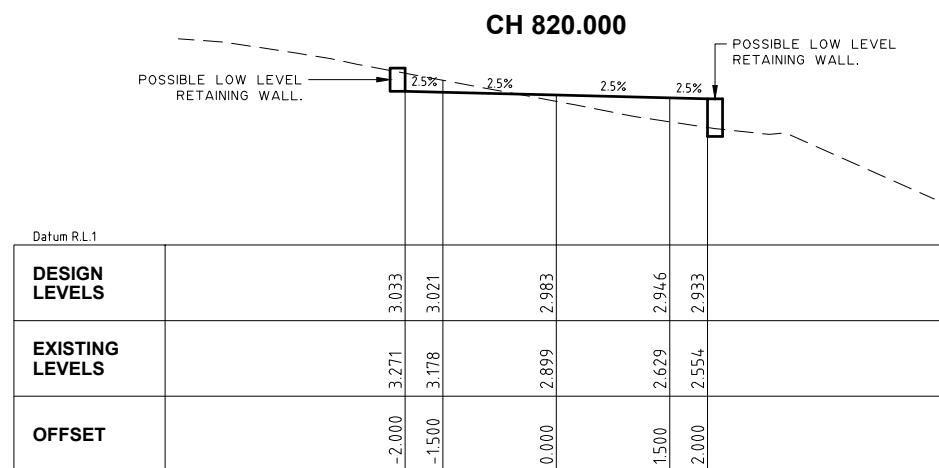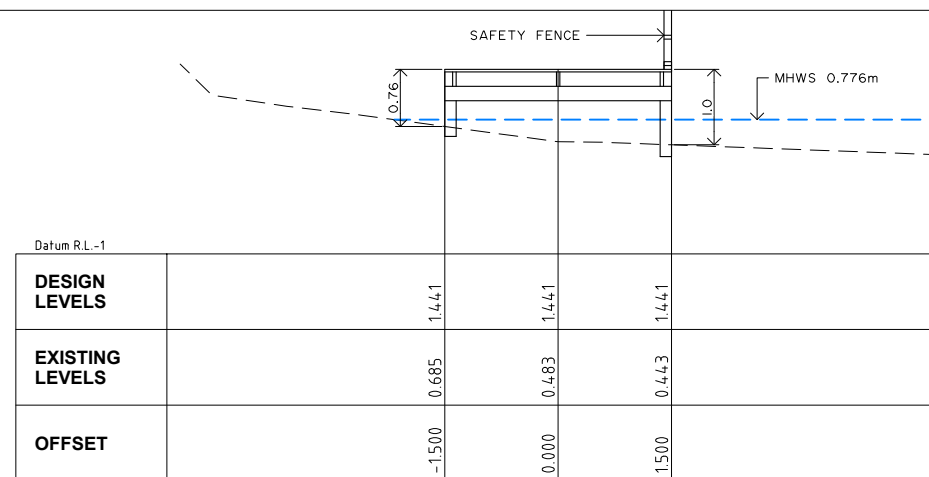[illegible]

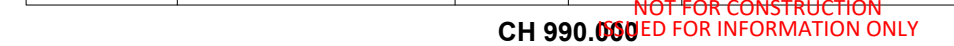

**BROOKLYN SHARED PATH & BOARDWALK
SEYMOURS CREEK TO KANGAROO POINT**

CL1 CROSS SECTIONS - CH910.000 TO CH1000.000

SCHEDULE OF SURVEYED TREES																	
Tree No.	Species	Common Name	Height (m)	Spread (m)	Breast Dia	Base Dia	TPZ (m)	SRZ (m)	Age Class	Current Vigour	Current Form	Tree Origin	Hollow Bearing	Noted Defects	SULE Rating	Retention Value	General comments, notes and recommendations
1	<i>Archontophoenix alexandrae</i>	Alexandra Palm	6.0	4.0	0.23	0.40	3.00	1.20	Mature	Good	Average	Exotic	No		Long (>40 years)	Low	Twin trunked palm. Lower trunk 3m height. Growing adjoining retaining wall.
2	<i>Glochidion ferdinandi</i>	Cheese Tree	8.0	5.0	0.21	0.42	2.52	2.30	Mature	Good	Average	Endemic	No	Co-dominant Stems	Long (>40 years)	Moderate	
3	<i>Callistemon citrinus</i> cv.	Crimson Bottlebrush	10.0	6.0	0.24	0.38	2.88	2.20	Mature	Fair	Average	Native	No	Co-dominant Stems, Decay-Minor	Med (15-40 years)	Low	
4	<i>Glochidion ferdinandi</i>	Cheese Tree	8.0	5.0	0.15	0.18	2.00	1.61	Mature	Fair	Average	Endemic	No		Long (>40 years)	Moderate	
5	<i>Acacia implexa</i>	Hickory Wattle	12.0	8.0	0.32	0.40	3.84	2.25	Mature	Fair	Average	Endemic	No	Tip Dieback, Lean-Minor, Inclusions	Med (15-40 years)	Low	
6	<i>Syagrus romanzoffiana</i>	Queen Palm	8.5	5.0	0.24	0.29	3.50	1.15	Mature	Fair	Average	Exotic	No		Long (>40 years)	Low	
7	<i>Syagrus romanzoffiana</i>	Queen Palm	9.0	4.0	0.20	0.25	3.00	1.13	Mature	Fair	Average	Exotic	No		Long (>40 years)	Low	
8	<i>Syagrus romanzoffiana</i>	Queen Palm	6.0	5.0	0.20	0.25	3.50	1.13	Mature	Fair	Average	Exotic	No		Long (>40 years)	Low	
9	<i>Syagrus romanzoffiana</i>	Queen Palm	6.0	5.0	0.20	0.25	3.50	1.13	Mature	Fair	Average	Exotic	No	Major Wounding	Long (>40 years)	Nil / Remove	Major trunk wound from mechanical damage. Trapped with piece of wood for support.
10	<i>Syagrus romanzoffiana</i>	Queen Palm	5.0	5.0	0.23	0.30	3.50	1.15	Mature	Poor	Average	Exotic	No		Long (>40 years)	Low	
11	<i>Syagrus romanzoffiana</i>	Queen Palm	6.0	5.0	0.24	0.32	3.50	1.16	Mature	Poor	Average	Exotic	No		Long (>40 years)	Low	
12	<i>Syagrus romanzoffiana</i>	Queen Palm	5.5	5.0	0.23	0.34	3.50	1.17	Mature	Poor	Average	Exotic	No		Long (>40 years)	Low	
13	<i>Syagrus romanzoffiana</i>	Queen Palm	6.5	6.0	0.30	0.39	4.00	1.20	Mature	Good	Average	Exotic	No		Long (>40 years)	Low	
14	<i>Angophora floribunda</i>	Rough-barked Apple	9.0	5.0	0.16	0.19	2.00	1.65	Mature	Poor	Average	Endemic	No		Long (>40 years)	Moderate	
15	<i>Leptospermum polygalifolium</i>	Yellow Tea Tree	4.0	4.0	0.16	0.18	2.00	1.61	Mature	Good	Average	Endemic	No		Long (>40 years)	Moderate	
16	<i>Angophora floribunda</i>	Rough-barked Apple	9.5	4.0	0.15	0.19	2.00	1.65	Mature	Poor	Average	Endemic	No		Long (>40 years)	Moderate	
17	<i>Pinus taeda</i>	Loblolly Pine	18.0	9.0	0.59	0.69	7.08	2.83	Mature	Fair	Poor	Invasive	No		Long (>40 years)	Nil / Remove	
18	<i>Allocasuarina littoralis</i>	Black She-Oak	9.0	10.0	0.32	0.40	3.84	2.25	Mature	Good	Poor	Endemic	No	Lean-Major	Med (15-40 years)	Moderate	Major lean and butt sweep out of rock embankment.
19	<i>Pinus taeda</i>	Loblolly Pine	12.0	6.0	0.20	0.35	2.40	2.13	Mature	Fair	Average	Invasive	No		Long (>40 years)	Nil / Remove	
20	<i>Pinus taeda</i>	Loblolly Pine	13.0	6.0	0.30	0.40	3.60	2.25	Mature	Fair	Average	Invasive	No		Long (>40 years)	Nil / Remove	
21	<i>Glochidion ferdinandi</i>	Cheese Tree	11.0	7.0	0.22	0.25	2.64	1.85	Mature	Fair	Average	Endemic	No		Long (>40 years)	Moderate	
22	<i>Pinus taeda</i>	Loblolly Pine	14.0	6.0	0.32	0.42	3.84	2.30	Mature	Fair	Poor	Invasive	No	Co-dominant Stems	Long (>40 years)	Nil / Remove	
23	<i>Pinus taeda</i>	Loblolly Pine	12.0	6.0	0.25	0.32	3.00	2.05	Mature	Fair	Average	Invasive	No		Long (>40 years)	Nil / Remove	
24	<i>Pinus taeda</i>	Loblolly Pine	19.0	10.0	0.45	0.62	5.40	2.71	Mature	Fair	Average	Invasive	No		Long (>40 years)	Nil / Remove	
25	<i>Pinus taeda</i>	Loblolly Pine	19.0	8.0	0.32	0.40	3.84	2.25	Mature	Fair	Average	Invasive	No		Long (>40 years)	Nil / Remove	
26	<i>Pinus taeda</i>	Loblolly Pine	13.0	6.0	0.30	0.36	3.60	2.15	Mature	Fair	Average	Invasive	No		Long (>40 years)	Nil / Remove	
27	<i>Pinus taeda</i>	Loblolly Pine	13.0	6.0	0.30	0.38	3.60	2.20	Mature	Fair	Average	Invasive	No		Long (>40 years)	Nil / Remove	
28	<i>Angophora floribunda</i>	Rough-barked Apple	20.0	14.0	0.60	0.70	7.20	2.85	Mature	Fair	Average	Endemic	No	Decay-Major, Tip Dieback	Long (>40 years)	High	
29	<i>Angophora floribunda</i>	Rough-barked Apple	18.0	12.0	0.49	0.55	5.88	2.57	Mature	Poor	Average	Endemic	No	Decay-Major, Tip Dieback	Long (>40 years)	Moderate	
30	<i>Pinus taeda</i>	Loblolly Pine	12.0	6.0	0.21	0.32	2.52	2.05	Mature	Fair	Average	Invasive	No		Long (>40 years)	Nil / Remove	
31	<i>Casuarina glauca</i>	Swamp She-Oak	14.0	4.0	0.15	0.25	2.00	1.85	Mature	Fair	Average	Endemic	No		Long (>40 years)	Moderate	
32	<i>Casuarina glauca</i>	Swamp She-Oak	15.0	5.0	0.25	0.38	3.00	2.20	Mature	Fair	Average	Endemic	No		Long (>40 years)	Moderate	
33	<i>Alphitonia excelsa</i>	Red Ash	9.0	5.0	0.21	0.25	2.52	1.85	Mature	Fair	Average	Endemic	No	Very Asymmetric Form	Long (>40 years)	Moderate	Lean to north. Vine covered.
34	<i>Casuarina glauca</i>	Swamp She-Oak	15.0	4.0	0.25	0.35	3.00	2.13	Mature	Fair	Average	Endemic	No		Long (>40 years)	Moderate	
35	<i>Alphitonia excelsa</i>	Red Ash	9.0	6.0	0.19	0.30	2.28	2.00	Mature	Fair	Average	Endemic	No	Co-dominant Stems	Long (>40 years)	Moderate	
36	<i>Casuarina glauca</i>	Swamp She-Oak	15.0	5.0	0.23	0.32	2.76	2.05	Mature	Fair	Average	Endemic	No	Co-dominant Stems	Long (>40 years)	Moderate	Twin trunked tree. Very near path.
37	<i>Pinus taeda</i>	Loblolly Pine	13.0	5.0	0.22	0.32	2.64	2.00	Mature	Fair	Poor	Invasive	No	Very Asymmetric Form	Long (>40 years)	Nil / Remove	Asymmetric to east.
38	<i>Alphitonia excelsa</i>	Red Ash	11.0	8.0	0.23	0.32	2.76	2.05	Mature	Fair	Average	Endemic	No	Co-dominant Stems	Long (>40 years)	Moderate	
39	<i>Casuarina glauca</i>	Swamp She-Oak	15.0	5.0	0.18	0.28	2.16	1.94	Mature	Fair	Average	Endemic	No		Long (>40 years)	Moderate	
40	<i>Casuarina glauca</i>	Swamp She-Oak	15.0	6.0	0.25	0.35	3.00	2.13	Mature	Fair	Average	Endemic	No		Long (>40 years)	Moderate	
41	<i>Casuarina glauca</i>	Swamp She-Oak	14.0	4.0	0.20	0.30	2.40	2.00	Mature	Fair	Average	Endemic	No		Long (>40 years)	Moderate	
42	<i>Casuarina glauca</i>	Swamp She-Oak	14.0	7.0	0.22	0.30	2.64	2.00	Mature	Fair	Average	Endemic	No	Co-dominant Stems	Long (>40 years)	Moderate	Twin trunked from base.
43	<i>Casuarina glauca</i>	Swamp She-Oak	14.0	6.0	0.27	0.40	3.24	2.25	Mature	Fair	Average	Endemic	No	Very Asymmetric Form, Decay-Minor	Long (>40 years)	Moderate	Minor lean to north. Basal decay and wounding.
44	<i>Eucalyptus punctata</i>	Grey Gum	14.0	6.0	0.35	0.38	4.20	2.20	Mature	Fair	Average	Endemic	No	Very Asymmetric Form, Lean-Minor	Long (>40 years)	Moderate	Asymmetric and minor lean to north. Will be very close to path edge. Avoid any excavation.
45	<i>Casuarina glauca</i>	Swamp She-Oak	14.0	6.0	0.20	0.32	2.40	2.05	Mature	Fair	Average	Endemic	No	Very Asymmetric Form, Lean-Minor	Long (>40 years)	Moderate	Minor lean to north.
46	<i>Angophora floribunda</i>	Rough-barked Apple	14.0	3.0	0.17	0.20	2.04	1.68	Mature	Poor	Poor	Endemic	No	Tip Dieback, Epicormic Growth	Long (>40 years)	Low	
47	<i>Angophora floribunda</i>	Rough-barked Apple	14.0	8.0	0.20	0.25	2.40	1.85	Mature	Poor	Poor	Endemic	No	Tip Dieback, Epicormic Growth	Long (>40 years)	Low	Group of two trees very close together. Closest to pathway marked and measured.
48	<i>Angophora floribunda</i>	Rough-barked Apple	8.0	6.0	0.23	0.40	2.76	2.25	Mature	Fair	Poor	Endemic	No	Tip Dieback, Epicormic Growth	Long (>40 years)	Moderate	Two trunks from base. Asymmetric to south.
49	<i>Angophora floribunda</i>	Rough-barked Apple	8.0	4.0	0.15	0.20	2.00	1.68	Mature	Poor	Poor	Endemic	No	Tip Dieback, Epicormic Growth	Long (>40 years)	Low	Asymmetric to the east.
50	<i>Acacia implexa</i>	Hickory Wattle	10.0	6.0	0.18	0.21	2.16	1.72	Mature	Poor	Poor	Endemic	No	Tip Dieback, Lean-Major	Med (15-40 years)	Low	Asymmetric and major lean to north east.
51	<i>Alphitonia excelsa</i>	Red Ash	9.0	5.0	0.22	0.45	3.84	2.37	Mature	Good	Average	Endemic	No	Co-dominant Stems	Long (>40 years)	High	Multitrunked from base. Otherwise good tree.
52	<i>Ligustrum lucidum</i>	Broadleaf Privet	13.0	5.0	0.30	0.45	3.60	2.37	Mature	Good	Average	Weed	No	Weed	Long (>40 years)	Nil / Remove	Weed within footprint. Remove.
53	<i>Erythrina x sykesii</i>	Coral Tree	12.0	5.0	0.25	0.40	3.00	2.25	Mature	Fair	Poor	Weed	No	Co-dominant Stems	Long (>40 years)	Nil / Remove	Weed within footprint. Multitrunked from base. Remove.
54	<i>Erythrina x sykesii</i>	Coral Tree	12.0	9.0	0.25	0.50	3.00	2.47	Mature	Fair	Poor	Weed	No	Co-dominant Stems	Long (>40 years)	Nil / Remove	Weed within footprint. Multi trunked from base. Remove.
55	<i>Erythrina x sykesii</i>	Coral Tree	13.0	10.0	0.40	0.60	4.80	2.67	Mature	Fair	Poor	Weed	No	Co-dominant Stems	Long (>40 years)	Nil / Remove	Weed within footprint. Multitrunked from base. Remove.
56	<i>Ligustrum lucidum</i>	Broadleaf Privet	13.0	5.0	0.30	0.40	3.60	2.25	Mature	Good	Average	Weed	No	Co-dominant Stems	Long (>40 years)	Nil / Remove	Weed within footprint. Remove.
57	<i>Casuarina glauca</i>	Swamp She-Oak	16.0	6.0	0.19	0.24	2.28	1.82	Mature	Good	Average	Endemic	No		Long (>40 years)	Moderate	Within path foot print. Try to work path to north and retain.
58	<i>Casuarina glauca</i>	Swamp She-Oak	14.0	7.0	0.25	0.40	3.00	2.25	Mature	Fair	Average	Endemic	No	Major Wounding, Deadwood-Minor	Long (>40 years)	Low	Multi trunked. Asymmetric to east.
59	<i>Phoenix canariensis</i>	Canary Island Date Palm	4.0	5.0	1.20	1.20	3.50	1.60	Mature	Fair	Poor	Weed	No	Co-dominant Stems	Long (>40 years)	Nil / Remove	Weed within footprint. Remove.
60	<i>Angophora floribunda</i>	Rough-barked Apple	15.0	14.0	1.10	1.10	13.20	3.44	Mature	Fair	Average	Endemic	No	Tip Dieback, Epicormic Growth	Long (>40 years)	High	
61	<i>Glochidion ferdinandi</i>	Cheese Tree	11.0	7.0	0.16	0.19	2.00	1.65	Mature	Fair	Average	Endemic	No		Long (>40 years)	Moderate	
62	<i>Eucalyptus punctata</i>	Grey Gum	14.0	6.0	0.30	0.35	3.60	2.13	Mature	Fair	Average	Endemic	No	Very Asymmetric Form, Lean-Minor	Long (>40 years)	Moderate	Will be very close to path edge. Avoid any excavation. Lean to east.
63	<i>Glochidion ferdinandi</i>	Cheese Tree	12.0	8.0	0.30	0.45	3.60	2.37	Mature	Good	Excellent	Endemic	No		Long (>40 years)	High	Close to path. Avoid excavation.
64	<i>Glochidion ferdinandi</i>	Cheese Tree	12.0	8.0	0.20	0.30	2.40	2.00	Mature	Fair	Average	Endemic	No		Long (>40 years)	Moderate	Close to path. Avoid excavation.
65	<i>Casuarina glauca</i>	Swamp She-Oak	14.0	5.0	0.19	0.28	2.28	1.94	Mature	Good	Average	Endemic	No		Long (>40 years)	Moderate	
66	<i>Casuarina glauca</i>	Swamp She-Oak	14.0	5.0	0.25	0.34	3.00	2.10	Mature	Good	Average	Endemic	No		Long (>40 years)	Moderate	
67	<i>Alphitonia excelsa</i>	Red Ash	12.0	8.0	0.30	0.40	3.60	2.25	Mature	Fair	Average	Endemic	No	Co-dominant Stems	Long (>40 years)	Moderate	Multi trunked from base.
68	<i>Angophora floribunda</i>	Rough-barked Apple	17.0	15.0	1.10	1.10	13.20	3.44	Mature	Fair	Average	Endemic	Yes	Tip Dieback, Epicormic Growth	Long (>40 years)	High	Large tree upslope of path.
69	<i>Callicoma serratifolia</i>	Black Wattle	9.0	6.0	0.30	0.45	3.60	2.37	Mature	Fair	Average	Endemic	No	Tip Dieback, Epicormic Growth	Med (15-40 years)	Moderate	Multi trunked from base. Avoid excavation.
70	<i>Callicoma serratifolia</i>	Black Wattle	9.0	6.0	0.26	0.40	3.12	2.25	Mature	Fair	Average	Endemic	No	Tip Dieback, Epicormic Growth	Med (15-40 years)	Moderate	Multitrunked from base.
71	<i>Casuarina glauca</i>	Swamp She-Oak	15.0	7.0	0.30	0.40	3.60	2.25	Mature	Good	Average	Endemic	No	Very Asymmetric Form	Long (>40 years)	Moderate	
72	<i>Casuarina glauca</i>	Swamp She-Oak	15.0	7.0	0.40	0.40	4.80	2.25	Mature	Good	Average	Endemic	No	Major Wounding, Decay-Minor	Long (>40 years)	Moderate	
73	<i>Angophora floribunda</i>	Rough-barked Apple	10.0	8.0	0.20	0.26	2.40	1.88	Mature	Fair	Average	Endemic	No	Very Asymmetric Form, Lean-Major	Long (>40 years)	Moderate	Asymmetric and lean to north east.
74	<i>Angophora floribunda</i>	Rough-barked Apple	18.0	10.0	0.40	0.50	4.80	2.47	Mature	Fair	Average	Endemic	No	Very Asymmetric Form, Lean-Major	Long (>40 years)	Moderate	Major butt sweep to north. Corrected in upper canopy.
75	<i>Glochidion ferdinandi</i>	Cheese Tree	14.0	8.0	0.26	0.40	3.12	2.25	Mature	Fair	Average	Endemic	No	Co-dominant Stems	Long (>40 years)	Moderate	
76	<i>Melaleuca bracteata</i> ?	Black Tea-Tree	12.0	10.0	0.18	0.30	2.16	2.00	Mature	Poor	Poor	Native	No	Very Asymmetric Form, Lean-Major	Med (15-40 years)	Low	Major butt sweep to east. Sparse foliage. Unable to access material for definitive identification.
77	<i>Alphitonia excelsa</i>	Red Ash	14.0	9.0	0.18	0.22	2.16	1.75	Mature	Fair	Average	Endemic	No	Co-dominant Stems	Long (>40 years)	Moderate	Multi-trunked from base. Good tree.
78	<i>Avicennia marina</i> var. <i>australasica</i>	Grey Mangrove	6.0	8.0	0.25	0.40	3.00	2.25	Mature	Fair	Average	Endemic	No	Very Asymmetric Form, Lean-Major	Long (>40 years)	High	Tree almost laying on ground to east. Potentially prune dead branches for access for boardwalk.
79	<i>Avicennia marina</i> var. <i>australasica</i>	Grey Mangrove	6.0	6.0	0.14	0.18	2.00	1.6									

SCHEDULE OF SURVEYED TREES (CONT)

Tree No.	Species	Common Name	Height (m)	Spread (m)	Breast Dia	Base Dia	TPZ (m)	SRZ (m)	Age Class	Current Vigour	Current Form	Tree Origin	Hollow Bearing	Noted Defects	SULE Rating	Retention Value	General comments, notes and recommendations
114	Avicennia marina var. australasica	Grey Mangrove	7.0	6.0	0.20	0.30	2.40	2.00	Mature	Fair	Average	Endemic	Yes	Very Asymmetric Form, Lean-Major	Long (>40 years)	High	Asymmetric to east.
115	Avicennia marina var. australasica	Grey Mangrove	8.5	7.0	0.20	0.30	2.40	2.00	Mature	Fair	Average	Endemic	Yes		Long (>40 years)	High	
116	Avicennia marina var. australasica	Grey Mangrove	7.0	7.0	0.20	0.30	2.40	2.00	Mature	Poor	Poor	Endemic	Yes	Cavity	Long (>40 years)	Moderate	Very poor form.
117	Avicennia marina var. australasica	Grey Mangrove	8.5	3.0	0.13	0.16	2.00	1.53	Mature	Fair	Average	Endemic	No		Long (>40 years)	High	Part of group between rocks and embankment on west of pathway.
118	Avicennia marina var. australasica	Grey Mangrove	6.0	3.0	0.10	0.12	2.00	1.36	Mature	Fair	Average	Endemic	No		Long (>40 years)	High	Part of group between rocks and embankment on west of pathway.
119	Avicennia marina var. australasica	Grey Mangrove	7.0	3.0	0.10	0.12	2.00	1.36	Mature	Fair	Average	Endemic	No		Long (>40 years)	High	Part of group between rocks and embankment on west of pathway.
120	Avicennia marina var. australasica	Grey Mangrove	9.0	3.0	0.15	0.19	2.00	1.65	Mature	Fair	Average	Endemic	No		Long (>40 years)	High	Part of group between rocks and embankment on west of pathway.
121	Avicennia marina var. australasica	Grey Mangrove	8.5	3.0	0.14	0.16	2.00	1.53	Mature	Fair	Average	Endemic	No		Long (>40 years)	High	Part of group between rocks and embankment on west of pathway.
122	Avicennia marina var. australasica	Grey Mangrove	8.5	3.0	0.14	0.18	2.00	1.61	Mature	Fair	Average	Endemic	No		Long (>40 years)	High	Part of group between rocks and embankment on west of pathway.
123	Avicennia marina var. australasica	Grey Mangrove	8.5	3.0	0.10	0.13	2.00	1.40	Mature	Fair	Average	Endemic	No		Long (>40 years)	High	Part of group between rocks and embankment on west of pathway.
124	Avicennia marina var. australasica	Grey Mangrove	8.5	2.0	0.12	0.18	2.00	1.61	Mature	Fair	Average	Endemic	No	Lean-Minor	Long (>40 years)	High	Part of group between rocks and embankment on west of pathway.
125	Avicennia marina var. australasica	Grey Mangrove	6.0	5.0	0.15	0.20	2.00	1.68	Mature	Fair	Average	Endemic	No	Very Asymmetric Form, Lean-Major	Long (>40 years)	High	Part of group between rocks and embankment on west of pathway. Prune. Lowest branch to east for clearance. Prune 1x 50mm.Prune
126	Avicennia marina var. australasica	Grey Mangrove	9.0	3.0	0.14	0.18	2.00	1.61	Mature	Fair	Average	Endemic	No		Long (>40 years)	High	Part of group between rocks and embankment on west of pathway.
127	Avicennia marina var. australasica	Grey Mangrove	5.0	4.0	0.12	0.15	2.00	1.49	Mature	Fair	Average	Endemic	No	Lean-Minor, Very Asymmetric Form	Long (>40 years)	High	Asymmetric to east.
128	Avicennia marina var. australasica	Grey Mangrove	2.5	3.0	0.10	0.11	2.00	1.31	Mature	Fair	Average	Endemic	No	Lean-Major, Very Asymmetric Form	Long (>40 years)	High	Asymmetric to east.
129	Avicennia marina var. australasica	Grey Mangrove	7.0	3.0	0.13	0.15	2.00	1.49	Mature	Fair	Average	Endemic	No		Long (>40 years)	High	
130	Avicennia marina var. australasica	Grey Mangrove	5.0	7.0	0.20	0.25	2.40	1.85	Mature	Fair	Average	Endemic	No		Long (>40 years)	High	Prune western lower branch to provide clearance to path. Prune 1 x 70mm. Prune
131	Avicennia marina var. australasica	Grey Mangrove	6.0	8.0	0.20	0.25	2.40	1.85	Mature	Fair	Average	Endemic	Yes	Very Asymmetric Form	Long (>40 years)	High	Asymmetric to east.
132	Avicennia marina var. australasica	Grey Mangrove	7.0	3.0	0.11	0.14	2.00	1.45	Mature	Fair	Average	Endemic	No		Long (>40 years)	High	Probably in footprint of pathway.
133	Avicennia marina var. australasica	Grey Mangrove	6.0	8.0	0.10	0.12	2.00	1.36	Mature	Fair	Average	Endemic	No	Very Asymmetric Form	Long (>40 years)	Moderate	Probably in footprint of pathway. Very asymmetric to east.
134	Casuarina glauca	Swamp She-Oak	16.0	9.0	0.47	0.55	5.64	2.57	Mature	Fair	Average	Endemic	No	Deadwood-Minor	Long (>40 years)	Moderate	
135	Glochidion ferdinandi	Cheese Tree	7.0	4.0	0.20	0.28	2.40	1.94	Semi-mature	Fair	Average	Endemic	No	Epicormic Growth	Long (>40 years)	Moderate	Topped for power line clearance.
136	Glochidion ferdinandi	Cheese Tree	8.0	6.0	0.30	0.38	3.60	2.20	Semi-mature	Fair	Average	Endemic	No		Long (>40 years)	Moderate	Topped for power line clearance..
137	Glochidion ferdinandi	Cheese Tree	9.0	8.0	0.32	0.38	3.84	2.20	Semi-mature	Fair	Average	Endemic	No		Long (>40 years)	Moderate	Topped for power line clearance..
138	Avicennia marina var. australasica	Grey Mangrove	9.0	5.0	0.10	0.12	2.00	1.36	Mature	Fair	Average	Endemic	No		Long (>40 years)	High	
139	Avicennia marina var. australasica	Grey Mangrove	9.0	6.0	0.16	0.25	2.00	1.85	Mature	Fair	Average	Endemic	No		Long (>40 years)	High	
140	Avicennia marina var. australasica	Grey Mangrove	6.0	4.0	0.10	0.12	2.00	1.36	Mature	Fair	Average	Endemic	No		Long (>40 years)	High	
141	Avicennia marina var. australasica	Grey Mangrove	9.0	5.0	0.10	0.12	2.00	1.36	Mature	Fair	Average	Endemic	No		Long (>40 years)	High	Probably need to be remove for path access.
142	Avicennia marina var. australasica	Grey Mangrove	9.0	3.0	0.15	0.25	2.00	1.85	Mature	Poor	Average	Endemic	No	Deadwood-Major, Decay-Major	Long (>40 years)	Moderate	
143	Avicennia marina var. australasica	Grey Mangrove	9.0	3.0	0.22	0.32	2.64	2.05	Mature	Fair	Average	Endemic	Yes	Decay-Major, Deadwood-Major	Long (>40 years)	High	Multi trunked from base.
144	Avicennia marina var. australasica	Grey Mangrove	8.0	5.0	0.26	0.50	3.12	2.47	Mature	Fair	Average	Endemic	Yes	Deadwood-Major, Decay-Major	Long (>40 years)	High	Should avoid and retain this tree.
145	Avicennia marina var. australasica	Grey Mangrove	9.0	5.0	0.36	0.60	4.32	2.67	Mature	Fair	Average	Endemic	Yes	Decay-Minor	Long (>40 years)	High	Recommend removing this tree to open up path of travel and avoid more significant group to south. Very asymmetric to east.
146	Avicennia marina var. australasica	Grey Mangrove	9.0	8.0	0.20	0.20	2.40	1.68	Mature	Fair	Average	Endemic	No	Very Asymmetric Form	Long (>40 years)	High	
147	Avicennia marina var. australasica	Grey Mangrove	6.0	3.0	0.10	0.12	2.00	1.36	Mature	Fair	Average	Endemic	No		Long (>40 years)	High	
148	Avicennia marina var. australasica	Grey Mangrove	9.0	3.0	0.10	0.12	2.00	1.36	Mature	Fair	Average	Endemic	Yes		Long (>40 years)	High	
149	Avicennia marina var. australasica	Grey Mangrove	9.0	1.5	0.10	0.12	2.00	1.36	Mature	Fair	Average	Endemic	No		Long (>40 years)	High	
150	Avicennia marina var. australasica	Grey Mangrove	8.0	3.0	0.11	0.13	2.00	1.40	Mature	Fair	Average	Endemic	No		Long (>40 years)	High	
151	Avicennia marina var. australasica	Grey Mangrove	9.0	8.0	0.36	0.30	4.32	2.00	Mature	Fair	Average	Endemic	Yes		Long (>40 years)	High	
152	Avicennia marina var. australasica	Grey Mangrove	5.0	2.0	0.10	0.10	2.00	1.26	Semi-mature	Fair	Average	Endemic	No		Long (>40 years)	High	Group of small saplings. Middle specimen tagged.
153	Avicennia marina var. australasica	Grey Mangrove	9.0	8.0	0.15	0.28	2.00	1.94	Mature	Fair	Average	Endemic	No		Long (>40 years)	High	
154	Avicennia marina var. australasica	Grey Mangrove	6.0	8.0	0.12	0.20	2.00	1.68	Mature	Fair	Average	Endemic	No	Lean-Major, Very Asymmetric Form	Long (>40 years)	High	Asymmetric to east.
155	Avicennia marina var. australasica	Grey Mangrove	1.0	6.0	0.10	0.10	2.00	1.26	Mature	Fair	Poor	Endemic	No	Lean-Major	Long (>40 years)	Moderate	Asymmetric and almost horizontal growth to east.
156	Avicennia marina var. australasica	Grey Mangrove	7.0	8.0	0.12	0.22	2.00	1.75	Mature	Fair	Average	Endemic	No	Lean-Major, Very Asymmetric Form	Long (>40 years)	High	Asymmetric to east. Prune lowest eastern most branch where it conflicts with pathway. Prune 1 x 50mm.
157	Avicennia marina var. australasica	Grey Mangrove	8.0	5.0	0.10	0.15	2.00	1.49	Mature	Fair	Average	Endemic	No	Lean-Minor, Very Asymmetric Form	Long (>40 years)	High	Asymmetric to east.
158	Avicennia marina var. australasica	Grey Mangrove	7.0	9.0	0.10	0.22	2.00	1.75	Mature	Fair	Average	Endemic	No	Lean-Major, Very Asymmetric Form	Long (>40 years)	High	Asymmetric to east. May need to prune eastern most stem from where it rests on mud surface.
159	Avicennia marina var. australasica	Grey Mangrove	6.0	9.0	0.14	0.22	2.00	1.75	Mature	Fair	Average	Endemic	No	Lean-Major, Very Asymmetric Form	Long (>40 years)	High	Asymmetric to east. May need to prune eastern most end of branch. Prune 1 x 50mm. Prune
160	Avicennia marina var. australasica	Grey Mangrove	6.5	6.0	0.14	0.20	2.00	1.68	Mature	Fair	Average	Endemic	No		Long (>40 years)	High	
161	Avicennia marina var. australasica	Grey Mangrove	2.0	1.0	0.05	0.05	2.00	0.94	Mature	Fair	Average	Endemic	No		Long (>40 years)	High	Tight group of very young and small saplings. Will probably require removal.
162	Avicennia marina var. australasica	Grey Mangrove	5.0	1.5	0.05	0.05	2.00	0.94	Mature	Fair	Average	Endemic	No		Long (>40 years)	High	Tight group of very young and small saplings. Survey outer edge of grouping. Path should be positioned to avoid impacting this group.
163	Avicennia marina var. australasica	Grey Mangrove	6.0	5.0	0.11	0.15	2.00	1.49	Mature	Fair	Average	Endemic	No	Very Asymmetric Form, Lean-Major	Long (>40 years)	High	Asymmetric to south.
164	Avicennia marina var. australasica	Grey Mangrove	9.0	9.0	0.16	0.25	2.00	1.85	Mature	Fair	Average	Endemic	No		Long (>40 years)	High	
165	Avicennia marina var. australasica	Grey Mangrove	9.0	6.0	0.16	0.23	2.00	1.79	Mature	Fair	Average	Endemic	No	Major Wounding, Cavity	Long (>40 years)	High	
166	Avicennia marina var. australasica	Grey Mangrove	10.0	7.0	0.30	0.30	3.60	2.00	Mature	Fair	Average	Endemic	No		Long (>40 years)	High	
167	Avicennia marina var. australasica	Grey Mangrove	7.0	5.0	0.14	0.18	2.00	1.61	Mature	Fair	Average	Endemic	No	Lean-Minor	Long (>40 years)	High	
168	Avicennia marina var. australasica	Grey Mangrove	9.0	6.0	0.20	0.22	2.40	1.75	Mature	Fair	Average	Endemic	No		Long (>40 years)	High	
169	Avicennia marina var. australasica	Grey Mangrove	8.0	7.0	0.22	0.22	2.64	1.75	Mature	Fair	Average	Endemic	Yes		Long (>40 years)	High	
170	Avicennia marina var. australasica	Grey Mangrove	8.0	9.0	0.22	0.30	2.64	2.00	Mature	Fair	Average	Endemic	Yes		Long (>40 years)	High	
171	Avicennia marina var. australasica	Grey Mangrove	8.0	7.0	0.12	0.18	2.00	1.61	Mature	Fair	Average	Endemic	No	Lean-Major, Very Asymmetric Form	Long (>40 years)	High	Asymmetric to east. Prune to provide access to east side. Prune 1 x 120mm Prune
172	Avicennia marina var. australasica	Grey Mangrove	7.0	7.0	0.20	0.28	2.40	1.94	Mature	Fair	Average	Endemic	No	Lean-Major, Very Asymmetric Form	Long (>40 years)	High	Asymmetric to east. Prune to provide access to east side. Prune 1 x 120mm Prune
173	Avicennia marina var. australasica	Grey Mangrove	6.0	9.0	0.20	0.28	2.40	1.94	Mature	Fair	Average	Endemic	No	Very Asymmetric Form, Lean-Major	Long (>40 years)	High	Asymmetric to east. Prune to provide access to east side. Prune 1 x 190mm. Prune
174	Avicennia marina var. australasica	Grey Mangrove	5.0	7.0	0.12	0.40	2.00	2.25	Mature	Fair	Average	Endemic	No	Very Asymmetric Form, Lean-Major	Long (>40 years)	High	Asymmetric to east.
175	Avicennia marina var. australasica	Grey Mangrove	9.0	7.0	0.27	0.45	3.24	2.37	Mature	Fair	Average	Endemic	No		Long (>40 years)	High	Twin trunk.
176	Avicennia marina var. australasica	Grey Mangrove	9.0	7.0	0.18	0.30	2.16	2.00	Mature	Fair	Average	Endemic	Yes		Long (>40 years)	High	
177	Avicennia marina var. australasica	Grey Mangrove	8.0	7.0	0.34	1.00	4.08	3.31	Mature	Fair	Average	Endemic	No		Long (>40 years)	High	Multi trunked from base.
178	Avicennia marina var. australasica	Grey Mangrove	5.0	7.0	0.10	0.25	2.00	1.85	Mature	Fair	Average	Endemic	No	Very Asymmetric Form, Lean-Major	Long (>40 years)	High	In pathway footprint. Remove to provide path access and protect other more significant trees.
179	Avicennia marina var. australasica	Grey Mangrove	9.0	7.0	0.29	0.50	3.48	2.47	Mature	Fair	Average	Endemic	Yes		Long (>40 years)	High	
180	Avicennia marina var. australasica	Grey Mangrove	5.0	4.0	0.10	0.12	2.00	1.36	Mature	Fair	Average	Endemic	No		Long (>40 years)	High	
181	Avicennia marina var. australasica	Grey Mangrove	8.0	7.0	0.28	0.50	3.36	2.47	Mature	Fair	Average	Endemic	Yes	Deadwood-Major	Long (>40 years)	High	Prune major dead wood branch to east for pathway access.
182	Avicennia marina var. australasica	Grey Mangrove	9.0	8.0	0.28	0.40	3.36	2.25	Mature	Fair	Average	Endemic	Yes		Long (>40 years)	High	Prune end of eastern lower branch. Prune 1 x 70mm. Prune
183	Avicennia marina var. australasica	Grey Mangrove	8.0	7.0	0.15	0.22	2.00	1.75	Mature	Fair	Average	Endemic	No	Lean-Major, Very Asymmetric Form	Long (>40 years)	High	Major but sweep to east.
184	Avicennia marina var. australasica	Grey Mangrove	8.0	7.0	0.15	0.22	2.00	1.75	Mature	Fair	Average	Endemic	No	Very Asymmetric Form, Lean-Major	Long (>40 years)	High	Asymmetric to east.
185	Avicennia marina var. australasica	Grey Mangrove	9.0	3.0	0.14	0.21	2.00	1.72	Mature	Fair	Average	Endemic	Yes		Long (>40 years)	High	
186	Avicennia marina var. australasica	Grey Mangrove	10.0	6.0	0.22	0.30	2.64	2.00	Mature	Fair	Average	Endemic	No		Long (>40 years)	High	
187	Avicennia marina var. australasica	Grey Mangrove	8.0	3.0	0.11	0.16	2.00	1.53	Mature	Fair	Average	Endemic	No		Long (>40 years)	High	
188	Avicennia marina var. australasica	Grey Mangrove	8.0	3.0	0.10	0.15	2.00	1.49	Mature	Fair	Average	Endemic	No		Long (>40 years)	High	
189	Avicennia marina var. australasica	Grey Mangrove	4.0	2.0	0.05	0.05	2.00	0.94	Mature	Poor	Average	Endemic	No	Major Wounding	Long (>40 years)	Moderate	
190	Avicennia marina var. australasica	Grey Mangrove	8.0	4.0	0.15	0.25	2.00	1.85	Mature	Fair	Average	Endemic	No		Long (>40 years)	High	
191	Angophora floribunda	Rough-barked Apple	13.0	10.0	0.37	0.45	4.44	2.37	Mature	Fair	Average	Endemic	No		Long (>40 years)	High	
192	Glochidion ferdinandi	Cheese Tree	13.0	8.0	0.33	0.38	3.96	2.20	Mature	Fair	Average	Endemic	No		Long (>40 years)	High	
193																	

SCHEDULE OF SURVEYED TREES (CONT)

Tree No.	Species	Common Name	Height (m)	Spread (m)	Breast Dia	Base Dia	TPZ (m)	SRZ (m)	Age Class	Current Vigour	Current Form	Tree Origin	Hollow Bearing	Noted Defects	SULE Rating	Retention Value	General comments, notes and recommendations
229	Angophora costata	Smooth-barked Apple	15.0	6.0	0.27	0.30	3.24	2.00	Mature	Fair	Average	Endemic	No	Deadwood-Minor	Long (>40 years)	Moderate	Close to pathway. Minimise any excavation.
230	Allocasuarina littoralis	Black She-Oak	11.0	5.0	0.15	0.23	2.00	1.79	Mature	Good	Average	Endemic	No	Asymmetric Form, Deadwood-Minor	Med (15-40 years)	Moderate	Close to pathway. Minimise any excavation. Asymmetric to east.
231	Allocasuarina littoralis	Black She-Oak	11.0	5.0	0.38	0.50	4.56	2.47	Over-mature	Poor	Poor	Endemic	No	Dieback, Deadwood-Major, Tearouts	Med (15-40 years)	Nil / Remove	Close to pathway. Very poor specimen with top broken out. Should remove.
232	Allocasuarina littoralis	Black She-Oak	11.0	6.0	0.16	0.22	2.00	1.75	Mature	Good	Average	Endemic	No	Asymmetric Form, Deadwood-Minor	Med (15-40 years)	Moderate	Close to pathway. Minimise any excavation. Asymmetric to east.
233	Pinus taeda	Loblolly Pine	12.0	4.0	0.24	0.32	2.88	2.05	Senescent	Poor	Average	Invasive	No	Deadwood-Major, Tip Dieback	Long (>40 years)	Nil / Remove	
234	Allocasuarina littoralis	Black She-Oak	11.0	6.0	0.15	0.23	2.00	1.79	Mature	Good	Average	Endemic	No	Asymmetric Form, Deadwood-Minor	Med (15-40 years)	Moderate	Close to pathway. Minimise any excavation. Asymmetric to east.
235	Angophora floribunda	Rough-barked Apple	15.0	9.0	0.50	0.50	6.00	2.47	Mature	Fair	Average	Endemic	No	Epicormic growth, co-dominant stems	Long (>40 years)	Moderate	Pruned for powerlines clearance. Asymmetric to north east.
236	Glochidion ferdinandi	Cheese Tree	10.0	6.0	0.12	0.18	2.00	1.61	Mature	Fair	Average	Endemic	No		Long (>40 years)	Moderate	Within pathway footprint.
237	Allocasuarina littoralis	Black She-Oak	16.0	5.0	0.20	0.28	2.40	1.94	Mature	Fair	Average	Endemic	No	Deadwood-Minor	Med (15-40 years)	Moderate	Within pathway footprint. Will require removal.
238	Allocasuarina littoralis	Black She-Oak	12.0	6.0	0.25	0.30	3.00	2.00	Mature	Good	Average	Endemic	No	Very Asymmetric Form, Lean-Minor	Med (15-40 years)	Moderate	Close to pathway. Minimise any excavation. Asymmetric to north east.
239	Allocasuarina littoralis	Black She-Oak	13.0	6.0	0.24	0.34	2.88	2.10	Mature	Good	Average	Endemic	No	Deadwood-Minor	Med (15-40 years)	Moderate	Close to pathway. Minimise any excavation.
240	Glochidion ferdinandi	Cheese Tree	10.0	4.0	0.14	0.18	2.00	1.61	Mature	Fair	Average	Endemic	No	Co-dominant Stems	Long (>40 years)	Moderate	Within pathway footprint.
241	Angophora floribunda	Rough-barked Apple	16.0	9.0	0.30	0.40	3.60	2.25	Mature	Fair	Poor	Endemic	No	Epicormic Growth, Tip Dieback	Long (>40 years)	Moderate	Pruned for powerlines clearance. Asymmetric to north east.
242	Angophora floribunda	Rough-barked Apple	17.0	9.0	0.44	0.56	5.28	2.59	Mature	Fair	Poor	Endemic	No	Epicormic Growth, Tip Dieback	Long (>40 years)	Moderate	Pruned for powerlines clearance. Asymmetric to north east.
243	Angophora floribunda	Rough-barked Apple	13.0	9.0	0.40	0.50	4.80	2.47	Mature	Poor	Poor	Endemic	No	Epicormic Growth, Tip Dieback	Long (>40 years)	Low	Pruned for powerlines clearance. Asymmetric to north east.
244	Pinus taeda	Loblolly Pine	20.0	9.0	0.56	0.75	6.72	2.93	Senescent	Fair	Average	Invasive	No		Long (>40 years)	Nil / Remove	Pruned on one side for powerlines clearance.
245	Glochidion ferdinandi	Cheese Tree	12.0	6.0	0.15	0.17	2.00	1.57	Mature	Fair	Average	Endemic	No		Long (>40 years)	Moderate	Close to pathway. Minimise excavation.
246	Casuarina glauca	Swamp She-Oak	12.0	4.0	0.18	0.30	2.16	2.00	Semi-mature	Good	Average	Endemic	No	Co-dominant Stems	Long (>40 years)	Moderate	
247	Casuarina glauca	Swamp She-Oak	11.0	5.0	0.17	0.25	2.04	1.85	Semi-mature	Good	Average	Endemic	No	Co-dominant Stems	Long (>40 years)	Moderate	
248	Casuarina glauca	Swamp She-Oak	13.0	5.0	0.22	0.30	2.64	2.00	Semi-mature	Good	Average	Endemic	No	Co-dominant Stems	Long (>40 years)	Moderate	
249	Avicennia marina var. australasica	Grey Mangrove	6.0	3.0	0.10	0.10	2.00	1.26	Mature	Fair	Average	Endemic	No		Long (>40 years)	High	Part of group near bridge and pathway entry.
250	Avicennia marina var. australasica	Grey Mangrove	7.5	4.0	0.16	0.18	2.00	1.61	Mature	Good	Average	Endemic	No		Long (>40 years)	High	
251	Avicennia marina var. australasica	Grey Mangrove	5.0	2.0	0.10	0.10	2.00	1.26	Mature	Fair	Average	Endemic	No		Long (>40 years)	High	
252	Aegiceras corniculatum	River Mangrove	1.5	3.0	0.10	0.20	2.00	1.68	Mature	Fair	Average	Endemic	No		Long (>40 years)	High	
253	Aegiceras corniculatum	River Mangrove	1.5	2.5	0.10	0.20	2.00	1.68	Mature	Good	Average	Endemic	No		Long (>40 years)	High	
254	Aegiceras corniculatum	River Mangrove	1.0	1.5	0.10	0.20	2.00	1.68	Mature	Good	Average	Endemic	No		Long (>40 years)	High	Within pathway footprint in order to protect gray mangrove to east. Very small tree.
255	Avicennia marina var. australasica	Grey Mangrove	7.5	4.0	0.20	0.20	2.40	1.68	Mature	Good	Average	Endemic	Yes	Deadwood-Major	Long (>40 years)	High	Prune lowest branches to west to provide pathway clearance. Prune 1 x 40mm and 1 x 70mm.
256	Aegiceras corniculatum	River Mangrove	1.5	1.5	0.10	0.15	2.00	1.49	Mature	Good	Average	Endemic	No		Long (>40 years)	High	
257	Aegiceras corniculatum	River Mangrove	1.5	3.0	0.20	0.20	2.40	1.68	Mature	Good	Average	Endemic	No		Long (>40 years)	High	
258	Aegiceras corniculatum	River Mangrove	1.5	1.5	0.20	0.20	2.40	1.68	Mature	Fair	Average	Endemic	No		Long (>40 years)	High	
259	Aegiceras corniculatum	River Mangrove	1.5	1.0	0.20	0.20	2.40	1.68	Mature	Fair	Average	Endemic	No		Long (>40 years)	High	
260	Aegiceras corniculatum	River Mangrove	0.0	2.0	0.20	0.20	2.40	1.68	Mature	Fair	Average	Endemic	No		Long (>40 years)	High	
261	Avicennia marina var. australasica	Grey Mangrove	5.0	4.0	0.30	0.00	3.60	3.31	Mature	Good	Average	Endemic	No	Very Asymmetric Form	Long (>40 years)	High	Minor tip prune lowest branches to west to provide pathway clearance. Asymmetric to west.
262	Avicennia marina var. australasica	Grey Mangrove	5.0	3.0	0.10	0.15	2.00	1.49	Mature	Fair	Average	Endemic	No	Very Asymmetric Form	Long (>40 years)	High	Asymmetric to east.
263	Aegiceras corniculatum	River Mangrove	2.5	3.0	0.20	0.20	2.40	1.68	Mature	Fair	Average	Endemic	No		Long (>40 years)	High	
264	Avicennia marina var. australasica	Grey Mangrove	6.0	5.0	0.26	0.50	3.12	2.47	Mature	Fair	Average	Endemic	No	Tip Dieback	Long (>40 years)	High	
265	Aegiceras corniculatum	River Mangrove	1.0	2.0	0.25	0.40	3.00	2.25	Mature	Poor	Average	Endemic	No	Tip Dieback	Long (>40 years)	High	
266	Aegiceras corniculatum	River Mangrove	1.0	1.0	0.15	0.20	2.00	1.68	Mature	Fair	Average	Endemic	No	Tip Dieback	Long (>40 years)	High	
267	Aegiceras corniculatum	River Mangrove	2.0	3.0	0.20	0.30	2.40	2.00	Mature	Fair	Average	Endemic	No	Tip Dieback	Long (>40 years)	High	
268	Aegiceras corniculatum	River Mangrove	1.5	2.0	0.15	0.20	2.00	1.68	Mature	Fair	Average	Endemic	No	Tip Dieback	Long (>40 years)	High	
269	Aegiceras corniculatum	River Mangrove	1.5	2.5	0.20	0.30	2.40	2.00	Mature	Fair	Average	Endemic	No	Tip Dieback	Long (>40 years)	High	
270	Aegiceras corniculatum	River Mangrove	1.5	2.0	0.20	0.30	2.40	2.00	Mature	Fair	Average	Endemic	No	Tip Dieback	Long (>40 years)	High	
271	Aegiceras corniculatum	River Mangrove	1.5	2.0	0.25	0.40	3.00	2.25	Mature	Fair	Average	Endemic	No	Tip Dieback	Long (>40 years)	High	
272	Aegiceras corniculatum	River Mangrove	2.0	4.0	0.25	0.40	3.00	2.25	Mature	Fair	Average	Endemic	No	Tip Dieback	Long (>40 years)	High	
273	Aegiceras corniculatum	River Mangrove	1.0	1.5	0.10	0.15	2.00	1.49	Semi-mature	Good	Average	Endemic	No	Tip Dieback	Long (>40 years)	High	
274	Avicennia marina var. australasica	Grey Mangrove	7.0	3.0	0.11	0.18	2.00	1.61	Mature	Fair	Average	Endemic	No		Long (>40 years)	High	
275	Avicennia marina var. australasica	Grey Mangrove	6.0	3.0	0.15	0.20	2.00	1.68	Mature	Fair	Average	Endemic	No		Long (>40 years)	High	
276	Avicennia marina var. australasica	Grey Mangrove	7.0	6.0	0.25	0.40	3.00	2.25	Mature	Yes	Average	Endemic	Yes		Long (>40 years)	High	
277	Avicennia marina var. australasica	Grey Mangrove	5.0	2.0	0.13	0.18	2.00	1.61	Mature	Fair	Average	Endemic	No		Long (>40 years)	High	
278	Avicennia marina var. australasica	Grey Mangrove	6.0	6.0	0.15	0.20	2.00	1.68	Mature	Fair	Average	Endemic	Yes	Tip Dieback, Major Wounding	Long (>40 years)	High	Western most of a group of 3.
279	Aegiceras corniculatum	River Mangrove	1.5	1.5	0.10	0.12	2.00	1.36	Semi-mature	Good	Average	Endemic	No		Long (>40 years)	High	Asymmetric to south. Pruning one branch to south west for clearance. Prune 1 x 60mm.
280	Aegiceras corniculatum	River Mangrove	2.5	4.0	0.25	0.40	3.00	2.25	Mature	Good	Average	Endemic	No		Long (>40 years)	High	
281	Aegiceras corniculatum	River Mangrove	3.0	3.0	0.25	0.40	3.00	2.25	Mature	Good	Average	Endemic	No		Long (>40 years)	High	
282	Aegiceras corniculatum	River Mangrove	4.0	4.0	0.30	0.50	3.60	2.47	Mature	Fair	Average	Endemic	No		Long (>40 years)	High	
283	Avicennia marina var. australasica	Grey Mangrove	8.0	6.0	0.20	0.25	2.40	1.85	Mature	Fair	Average	Endemic	Yes	Tip Dieback, Major Wounding	Long (>40 years)	High	Numerous habitat features.
284	Avicennia marina var. australasica	Grey Mangrove	6.0	6.0	0.16	0.20	2.00	1.68	Mature	Poor	Average	Endemic	Yes	Tip Dieback, Deadwood-Major	Long (>40 years)	Low	Small tree in line of path. Remove - very poor condition.
285	Avicennia marina var. australasica	Grey Mangrove	5.0	2.0	0.12	0.18	2.00	1.61	Mature	Fair	Average	Endemic	Yes	Major Wounding & deadwood	Long (>40 years)	High	Small tree in line of path. Retain if possible due to small hollows.
286	Avicennia marina var. australasica	Grey Mangrove	5.0	3.0	0.10	0.17	2.00	1.57	Mature	Fair	Average	Endemic	Yes	Major Wounding, Deadwood-Major	Long (>40 years)	High	Small tree in line of path. Will likely need to remove. Habitat features present.
287	Avicennia marina var. australasica	Grey Mangrove	4.0	2.0	0.10	0.10	2.00	1.26	Semi-mature	Fair	Average	Endemic	No	Tip Dieback	Long (>40 years)	High	Very small tree. Potentially in line of path. May need to be removed
288	Avicennia marina var. australasica	Grey Mangrove	6.0	6.0	0.15	0.15	2.00	1.49	Mature	Fair	Average	Endemic	No	Tip Dieback, Major Wounding	Long (>40 years)	High	Relatively small tree in line of path. May need to be removed.
289	Avicennia marina var. australasica	Grey Mangrove	6.0	3.0	0.13	0.16	2.00	1.53	Mature	Fair	Average	Endemic	No		Long (>40 years)	High	
290	Avicennia marina var. australasica	Grey Mangrove	6.0	3.0	0.13	0.16	2.00	1.53	Mature	Fair	Average	Endemic	No		Long (>40 years)	High	
291	Avicennia marina var. australasica	Grey Mangrove	6.0	3.0	0.14	0.17	2.00	1.57	Mature	Fair	Average	Endemic	No		Long (>40 years)	High	
292	Avicennia marina var. australasica	Grey Mangrove	6.0	2.0	0.11	0.15	2.00	1.49	Mature	Poor	Average	Endemic	No	Tip Dieback	Long (>40 years)	High	
293	Avicennia marina var. australasica	Grey Mangrove	6.0	2.0	0.10	0.15	2.00	1.49	Mature	Poor	Average	Endemic	Yes	Deadwood-Major, Decay-Major	Long (>40 years)	High	
294	Avicennia marina var. australasica	Grey Mangrove	7.0	3.0	0.10	0.15	2.00	1.49	Mature	Fair	Average	Endemic	Yes	Major Wounding, Deadwood & Decay	Long (>40 years)	Moderate	
295	Avicennia marina var. australasica	Grey Mangrove	6.0	2.0	0.10	0.15	2.00	1.49	Mature	Poor	Average	Endemic	No	Deadwood-Major, Major Wounding	Long (>40 years)	Moderate	
296	Avicennia marina var. australasica	Grey Mangrove	7.0	3.0	0.10	0.15	2.00	1.49	Mature	Poor	Average	Endemic	Yes	Deadwood-Major, Decay & Wounding	Long (>40 years)	Low	Very poor condition.
297	Avicennia marina var. australasica	Grey Mangrove	7.0	3.0	0.12	0.16	2.00	1.53	Mature	Fair	Average	Endemic	No	Major Wounding, Deadwood-Minor	Long (>40 years)	High	
298	Avicennia marina var. australasica	Grey Mangrove	6.0	6.0	0.15	0.18	2.00	1.61	Mature	Fair	Average	Endemic	Yes	Tip Dieback, Deadwood & Decay major	Long (>40 years)	High	Asymmetric to north.
299	Avicennia marina var. australasica	Grey Mangrove	6.5	4.0	0.11	0.16	2.00	1.53	Mature	Fair	Average	Endemic	No	Deadwood-Major, Tip Dieback	Long (>40 years)	Moderate	
300	Avicennia marina var. australasica	Grey Mangrove	8.5	3.0	0.13	0.16	2.00	1.53	Mature	Fair	Average	Endemic	No	Epicormic Growth, Deadwood-Major	Long (>40 years)	High	
301	Avicennia marina var. australasica	Grey Mangrove	9.0	4.0	0.12	0.16	2.00	1.53	Mature	Fair	Poor	Endemic	No	Very Asymmetric Form	Long (>40 years)	High	Major but sweep.
302	Avicennia marina var. australasica	Grey Mangrove	8.0	4.0	0.14	0.16	2.00	1.53	Mature	Fair	Average	Endemic	No		Long (>40 years)	High	
303	Avicennia marina var. australasica	Grey Mangrove	4.0	3.0	0.05	0.09	2.00	1.20	Mature	Good	Average	Endemic	No		Long (>40 years)	High	
304	Casuarina glauca	Swamp She-Oak	9.0	5.0	0.17	0.22	2.04	1.75	Mature	Fair	Average	Endemic	No	Asymmetric Form, Co-dominant Stems	Long (>40 years)	Moderate	Very small tree. Potentially in line of pathway.
305	Eucalyptus punctata	Swamp She-Oak	4.0	4.0	0.15	0.21	2.00	1.72	Mature	Poor	Poor	Endemic	No	Very Asymmetric Form, Tip Dieback	Long (>40 years)	Low	Asymmetric to east.
306	Eucalyptus punctata	Grey Gum	10.0	8.0	0.32	0.40	3.84	2.25	Mature	Fair	Average	Endemic	No	Major Wounding, Branch Tearouts	Long (>40 years)	Moderate	Asymmetric to east.
307	Casuarina glauca	Swamp She-Oak	6.0	6.0	0.10	0.15	2.00	1.49	Mature	Poor	Average	Endemic	No	Very Asymmetric Form	Long (>40 years)	Low	Asymmetric to east.
308	Avicennia marina var. australasica	Grey Mangrove	6.0	3.0	0.19	0.25	2.28	1.85	Mature	Fair	Average	Endemic	No	Tip Dieback	Long (>40 years)	High	Potentially in line of pathway. Retain and work around if possible.

SCHEDULE OF SURVEYED TREES (CONT)

Tree No.	Species	Common Name	Height (m)	Spread (m)	Breast Dia	Base Dia	TPZ (m)	SRZ (m)	Age Class	Current Vigour	Current Form	Tree Origin	Hollow Bearing	Noted Defects	SULE Rating	Retention Value	General comments, notes and recommendations
344	Avicennia marina var. australasica	Grey Mangrove	4.0	2.0	0.10	0.11	2.00	1.31	Mature	Poor	Average	Endemic	No	Major deadwood, decay & tip dieback	Long (>40 years)	Moderate	Group of 3 small trees. Middle specimen tagged.
345	Avicennia marina var. australasica	Grey Mangrove	5.0	2.0	0.07	0.12	2.00	1.36	Mature	Poor	Average	Endemic	No	Major deadwood, decay & tip dieback	Long (>40 years)	Moderate	
346	Avicennia marina var. australasica	Grey Mangrove	5.0	3.0	0.06	0.11	2.00	1.31	Mature	Poor	Average	Endemic	No	Major deadwood, decay & tip dieback	Long (>40 years)	Moderate	
347	Avicennia marina var. australasica	Grey Mangrove	5.0	2.0	0.10	0.16	2.00	1.53	Mature	Poor	Average	Endemic	No	Major deadwood, decay & tip dieback	Long (>40 years)	Moderate	
348	Avicennia marina var. australasica	Grey Mangrove	5.0	3.0	0.05	0.11	2.00	1.31	Mature	Poor	Poor	Endemic	No	Major deadwood, decay & tip dieback	Long (>40 years)	Low	Asymmetric to west
349	Avicennia marina var. australasica	Grey Mangrove	5.0	4.0	0.10	0.16	2.00	1.53	Mature	Poor	Average	Endemic	No	Major deadwood, decay & tip dieback	Long (>40 years)	Moderate	
350	Avicennia marina var. australasica	Grey Mangrove	6.0	3.0	0.10	0.12	2.00	1.36	Mature	Fair	Average	Endemic	No	Major deadwood, decay & tip dieback	Long (>40 years)	High	
351	Avicennia marina var. australasica	Grey Mangrove	5.0	3.0	0.11	0.15	2.00	1.49	Mature	Fair	Average	Endemic	No	Major deadwood, decay & tip dieback	Long (>40 years)	High	
352	Avicennia marina var. australasica	Grey Mangrove	5.0	3.0	0.16	0.20	2.00	1.68	Mature	Poor	Average	Endemic	No	Major deadwood, decay & tip dieback	Long (>40 years)	Moderate	Asymmetric to west.
353	Avicennia marina var. australasica	Grey Mangrove	5.0	7.0	0.35	1.00	4.20	3.31	Mature	Fair	Average	Endemic	No	Major deadwood, decay & tip dieback	Long (>40 years)	High	Very old remnant stump regrowth, spreading trunks."
354	Avicennia marina var. australasica	Grey Mangrove	6.0	4.0	0.10	0.20	2.00	1.68	Mature	Poor	Average	Endemic	No	Major deadwood, decay & tip dieback	Long (>40 years)	Moderate	Asymmetric to north.
355	Avicennia marina var. australasica	Grey Mangrove	8.0	3.0	0.15	0.25	2.00	1.85	Mature	Fair	Average	Endemic	Yes	Major deadwood, decay & tip dieback	Long (>40 years)	High	
356	Avicennia marina var. australasica	Grey Mangrove	6.0	4.0	0.16	0.20	2.00	1.68	Mature	Fair	Average	Endemic	Yes	Major deadwood, decay & tip dieback	Long (>40 years)	High	
357	Aegiceras corniculatum	River Mangrove	2.5	3.0	0.20	0.50	2.40	2.47	Mature	Poor	Average	Endemic	No		Long (>40 years)	Moderate	
358	Aegiceras corniculatum	River Mangrove	2.0	2.0	0.15	0.30	2.00	2.00	Mature	Poor	Average	Endemic	No		Long (>40 years)	Moderate	
359	Aegiceras corniculatum	River Mangrove	1.5	2.0	0.15	0.30	2.00	2.00	Mature	Fair	Poor	Endemic	No		Long (>40 years)	Moderate	
360	Aegiceras corniculatum	River Mangrove	1.5	2.0	0.10	0.10	2.00	1.26	Mature	Poor	Average	Endemic	No		Long (>40 years)	Moderate	
360	Aegiceras corniculatum	River Mangrove	1.5	2.0	0.10	0.10	2.00	1.26	Mature	Poor	Average	Endemic	No		Long (>40 years)	Moderate	
361	Avicennia marina var. australasica	Grey Mangrove	6.0	4.0	0.12	0.15	2.00	1.49	Mature	Fair	Average	Endemic	No		Long (>40 years)	High	
362	Avicennia marina var. australasica	Grey Mangrove	4.0	6.0	0.12	0.16	2.00	1.53	Mature	Fair	Average	Endemic	No	Lean-major very asymmetric form	Long (>40 years)	High	Likely to need pruning of 70mm diam trunk leaning towards path alignment. Prune
363	Avicennia marina var. australasica	Grey Mangrove	5.0	5.0	0.15	0.18	2.00	1.61	Mature	Good	Average	Endemic	No		Long (>40 years)	High	
364	Avicennia marina var. australasica	Grey Mangrove	6.0	6.0	0.14	0.17	2.00	1.57	Mature	Fair	Average	Endemic	No		Long (>40 years)	High	
365	Avicennia marina var. australasica	Grey Mangrove	6.0	4.0	0.21	0.50	2.52	2.47	Mature	Fair	Average	Endemic	No	Co-dominant Stems	Long (>40 years)	High	Tri-trunked specimen from ground. Some very minor pruning may be required if boardwalk entry located in vicinity. 4 x <40mm Prune
366	Avicennia marina var. australasica	Grey Mangrove	5.0	4.0	0.11	0.16	2.00	1.53	Mature	Fair	Average	Endemic	No	Deadwood-Minor	Long (>40 years)	High	
367	Avicennia marina var. australasica	Grey Mangrove	6.0	2.0	0.14	0.22	2.00	1.75	Mature	Poor	Average	Endemic	No	Deadwood-major co-dominant stems	Long (>40 years)	Moderate	Very sparse canopy.
368	Avicennia marina var. australasica	Grey Mangrove	6.0	4.0	0.10	0.15	2.00	1.49	Semi-mature	Fair	Average	Endemic	No		Long (>40 years)	High	
369	Avicennia marina var. australasica	Grey Mangrove	4.0	4.0	0.10	0.15	2.00	1.49	Semi-mature	Poor	Average	Endemic	No	Deadwood-minor	Long (>40 years)	Moderate	Two small specimens close together, similar in condition. Relatively poor specimens, hence moderate rating."
370	Avicennia marina var. australasica	Grey Mangrove	3.0	2.0	0.10	0.25	2.00	1.85	Semi-mature	Poor	Average	Endemic	No	Deadwood-minor Tip Dieback	Long (>40 years)	Moderate	Relatively poor specimen hence Moderate rating.
371	Avicennia marina var. australasica	Grey Mangrove	5.0	2.0	0.11	0.20	2.00	1.68	Mature	Fair	Average	Endemic	No		Long (>40 years)	High	
372	Avicennia marina var. australasica	Grey Mangrove	6.0	4.0	0.05	0.11	2.00	1.31	Semi-mature	Fair	Average	Endemic	No		Long (>40 years)	High	Small group of two amongst larger River Mangrove.
373	Aegiceras corniculatum	River Mangrove	2.5	4.0	0.25	0.35	3.00	2.13	Mature	Fair	Average	Endemic	No	Co-dominant Stems	Long (>40 years)	High	Relatively large specimen for River Mangrove.
374	Avicennia marina var. australasica	Grey Mangrove	3.0	2.0	0.05	0.10	2.00	1.26	Mature	Fair	Average	Endemic	No		Long (>40 years)	High	
375	Avicennia marina var. australasica	Grey Mangrove	5.0	2.0	0.05	0.10	2.00	1.26	Mature	Fair	Average	Endemic	No		Long (>40 years)	High	
376	Avicennia marina var. australasica	Grey Mangrove	6.0	3.0	0.10	0.16	2.00	1.53	Mature	Good	Average	Endemic	No		Long (>40 years)	High	Closely spaced group of two.
377	Avicennia marina var. australasica	Grey Mangrove	4.5	4.0	0.11	0.06	2.00	1.02	Mature	Poor	Average	Endemic	No	Deadwood major Wounding	Long (>40 years)	Moderate	Poor specimen. Extensive deadwood hence moderate rating.
378	Avicennia marina var. australasica	Grey Mangrove	5.0	2.0	0.05	0.08	2.00	1.15	Mature	Fair	Average	Endemic	No	Deadwood-Major tip dieback	Long (>40 years)	Moderate	Poor specimen. Extensive deadwood hence moderate rating.
379	Avicennia marina var. australasica	Grey Mangrove	3.0	1.5	0.03	0.05	2.00	0.94	Mature	Fair	Average	Endemic	No	Deadwood-Minor	Long (>40 years)	High	
380	Avicennia marina var. australasica	Grey Mangrove	3.0	1.5	0.03	0.05	2.00	0.94	Semi-mature	Fair	Average	Endemic	No		Long (>40 years)	High	
381	Avicennia marina var. australasica	Grey Mangrove	6.0	4.0	0.27	0.60	3.24	2.67	Mature	Fair	Average	Endemic	No		Long (>40 years)	High	Three closely spaced trunks spreading out from base.
382	Aegiceras corniculatum	River Mangrove	2.5	2.0	0.15	0.20	2.00	1.68	Mature	Fair	Average	Endemic	No		Long (>40 years)	High	
383	Avicennia marina var. australasica	Grey Mangrove	4.0	1.5	0.03	0.05	2.00	0.94	Semi-mature	Fair	Average	Endemic	No	Deadwood-minor	Long (>40 years)	High	
384	Avicennia marina var. australasica	Grey Mangrove	6.0	4.0	0.14	0.15	2.00	1.49	Mature	Fair	Average	Endemic	Yes	Deadwood-minor major wounding	Long (>40 years)	High	
385	Avicennia marina var. australasica	Grey Mangrove	5.5	4.0	0.10	0.12	2.00	1.36	Mature	Fair	Average	Endemic	No	Deadwood-minor	Long (>40 years)	High	
386	Avicennia marina var. australasica	Grey Mangrove	5.0	1.0	0.07	0.10	2.00	1.26	Mature	Fair	Average	Endemic	No		Long (>40 years)	High	
387	Avicennia marina var. australasica	Grey Mangrove	5.0	1.5	0.10	0.20	2.00	1.68	Mature	Fair	Average	Endemic	No		Long (>40 years)	High	
388	Avicennia marina var. australasica	Grey Mangrove	4.5	2.0	0.08	0.10	2.00	1.26	Semi-mature	Fair	Average	Endemic	No	Major wounding decay-minor	Long (>40 years)	High	
389	Avicennia marina var. australasica	Grey Mangrove	5.0	1.5	0.05	0.10	2.00	1.26	Semi-mature	Fair	Average	Endemic	No		Long (>40 years)	High	
390	Avicennia marina var. australasica	Grey Mangrove	2.0	1.5	0.05	0.08	2.00	1.15	Semi-mature	Fair	Average	Endemic	No	Deadwood-minor	Long (>40 years)	High	Group of two closely spaced.
391	Avicennia marina var. australasica	Grey Mangrove	5.5	5.0	0.10	0.11	2.00	1.31	Semi-mature	Fair	Average	Endemic	No		Long (>40 years)	High	
392	Avicennia marina var. australasica	Grey Mangrove	5.0	4.0	0.12	0.15	2.00	1.49	Mature	Fair	Average	Endemic	No		Long (>40 years)	High	
393	Avicennia marina var. australasica	Grey Mangrove	4.5	4.0	0.10	0.11	2.00	1.31	Semi-mature	Fair	Average	Endemic	No		Long (>40 years)	High	Grouping of three within 1m of each other, amongst River Mangrove specimen.
394	Aegiceras corniculatum	River Mangrove	2.5	5.0	0.40	0.50	4.80	2.47	Mature	Fair	Average	Endemic	No		Long (>40 years)	High	
395	Avicennia marina var. australasica	Grey Mangrove	2.0	3.0	0.10	0.12	2.00	1.36	Mature	Fair	Average	Endemic	No		Long (>40 years)	High	Group of two closely spaced.
396	Avicennia marina var. australasica	Grey Mangrove	4.5	4.0	0.16	0.16	2.00	1.53	Mature	Fair	Average	Endemic	No	Major wounding	Long (>40 years)	High	Group of two closely spaced.
397	Avicennia marina var. australasica	Grey Mangrove	5.0	3.0	0.07	0.10	2.00	1.26	Mature	Fair	Average	Endemic	No	Major wounding	Long (>40 years)	High	Group of three closely spaced.
398	Avicennia marina var. australasica	Grey Mangrove	6.0	3.0	0.10	0.15	2.00	1.49	Mature	Fair	Average	Endemic	Yes	Major wounding	Long (>40 years)	High	Group of three closely spaced.
399	Avicennia marina var. australasica	Grey Mangrove	5.0	3.0	0.11	0.16	2.00	1.53	Mature	Fair	Average	Endemic	No		Long (>40 years)	High	Group of three closely spaced.
400	Avicennia marina var. australasica	Grey Mangrove	5.0	2.0	0.05	0.07	2.00	1.08	Mature	Fair	Average	Endemic	No		Long (>40 years)	High	Group of four closely spaced.
401	Aegiceras corniculatum	River Mangrove	2.5	5.0	0.40	0.50	4.80	2.47	Mature	Fair	Average	Endemic	No		Long (>40 years)	High	
402	Avicennia marina var. australasica	Grey Mangrove	4.0	3.0	0.12	0.15	2.00	1.49	Mature	Fair	Average	Endemic	No	Deadwood-minor	Long (>40 years)	High	Group of three amongst River Mangrove specimen.
403	Avicennia marina var. australasica	Grey Mangrove	4.0	3.0	0.10	0.13	2.00	1.40	Mature	Poor	Average	Endemic	No	Deadwood-major	Long (>40 years)	Moderate	Very sparse canopy.
404	Avicennia marina var. australasica	Grey Mangrove	4.0	3.0	0.14	0.12	2.00	1.36	Mature	Fair	Average	Endemic	No		Long (>40 years)	High	
405	Avicennia marina var. australasica	Grey Mangrove	3.0	1.0	0.04	0.09	2.00	1.20	Semi-mature	Fair	Average	Endemic	No		Long (>40 years)	High	
406	Avicennia marina var. australasica	Grey Mangrove	2.5	3.0	0.08	0.10	2.00	1.26	Mature	Fair	Average	Endemic	No		Long (>40 years)	High	
407	Avicennia marina var. australasica	Grey Mangrove	6.0	3.0	0.11	0.12	2.00	1.36	Mature	Good	Average	Endemic	No		Long (>40 years)	High	
408	Avicennia marina var. australasica	Grey Mangrove	4.0	3.0	0.11	0.40	2.00	2.25	Mature	Fair	Average	Endemic	Yes	Very asymmetric form major wounding	Long (>40 years)	High	
409	Avicennia marina var. australasica	Grey Mangrove	4.0	5.0	0.18	0.20	2.16	1.68	Mature	Fair	Average	Endemic	No	Deadwood-major	Long (>40 years)	High	
410	Avicennia marina var. australasica	Grey Mangrove	4.0	3.0	0.10	0.14	2.00	1.45	Mature	Fair	Average	Endemic	No	Very asymmetric form	Long (>40 years)	High	
411	Avicennia marina var. australasica	Grey Mangrove	3.0	3.0	0.10	0.11	2.00	1.31	Mature	Fair	Average	Endemic	No		Long (>40 years)	High	
412	Avicennia marina var. australasica	Grey Mangrove	5.0	3.0	0.14	0.22	2.00	1.75	Mature	Fair	Average	Endemic	Yes	Deadwood-major	Long (>40 years)	High	Group of two close together.
413	Avicennia marina var. australasica	Grey Mangrove	3.5	3.0	0.17	0.25	2.04	1.85	Mature	Fair	Average	Endemic	No	Deadwood-minor major wounding	Long (>40 years)	High	
414	Avicennia marina var. australasica	Grey Mangrove	2.0	2.0	0.10	0.10	2.00	1.26	Semi-mature	Fair	Average	Endemic	No		Long (>40 years)	High	
415	Avicennia marina var. australasica	Grey Mangrove	5.5	4.0	0.15	0.18	2.00	1.61	Mature	Fair	Average	Endemic	No	Deadwood-major decay-minor	Long (>40 years)	High	Group of five close together.
416	Avicennia marina var. australasica	Grey Mangrove	5.0	3.0	0.10	0.12	2.00	1.36	Mature	Fair	Average	Endemic	No		Long (>40 years)	High	Group of four close together.
417	Avicennia marina var. australasica	Grey Mangrove	4.0	3.0	0.10	0.12	2.00	1.36	Mature	Poor	Average	Endemic	No	Deadwood-major	Long (>40 years)	High	Very sparse canopy.
418	Avicennia marina var. australasica	Grey Mangrove	5.5	4.0	0.12	0.14	2.00	1.45	Mature	Fair	Average	Endemic	No	Very asymmetric form lean-minor	Long (>40 years)	High	
419	Avicennia marina var. australasica	Grey Mangrove	4.0	3.0	0.14	0.17	2.00	1.57	Mature	Fair	Average	Endemic	No	Lean-minor very asymmetric form	Long (>40 years)	High	
420	Avicennia marina var. australasica	Grey Mangrove	2.0	2.0	0.05	0.10	2.00	1.26	Semi-mature	Fair	Average	Endemic	No	Very asymmetric form lean-minor	Long (>40 years)	High	
421	Avicennia marina var. australasica	Grey Mangrove	2.5	2.0	0.10	0.11	2.00	1.31	Semi-mature	Good	Average	Endemic	No	Lean-minor very asymmetric form	Long (>40 years)	High	
422	Avicennia marina var. australasica	Grey Mangrove	4.0	4.0	0.14	0.25	2.00	1.85	Mature	Good	Average	Endemic	Yes	Deadwood-major	Long (>40 years)	High	
423	Aegiceras corniculatum	River Mangrove	2.0	5.0	0.40	0.60	4.80	2.67	Mature	Fair</							