



SITE CONTEXT
3 Cheltenham Road

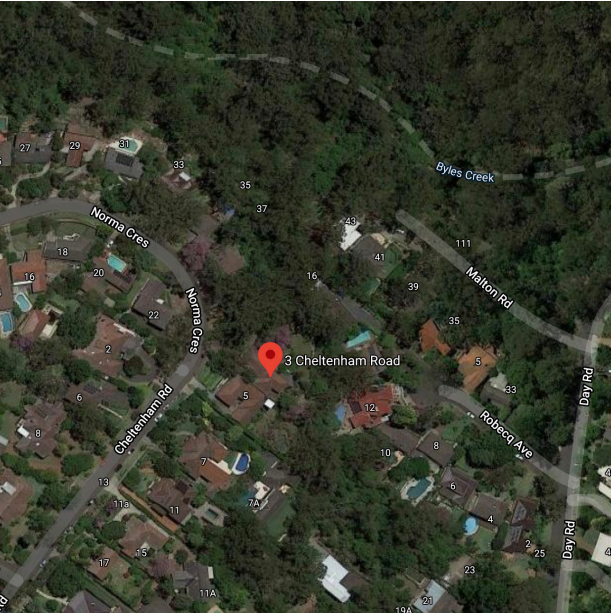

LOCATION MAP
3 Cheltenham Road


| | | | | | | |
|--|---|---|--|---|--|--|
| <div><div><div></div><div>D</div><div>A</div></div><div><div>DIVAKARLA & ASSOCIATES</div><div>ABN 22 076 782 600</div></div></div> | <div><div>7A Day Road, Cheltenham NSW 2119</div><div><div>p: 02 9869 3460 f: 02 9868 3470 e:ssai2@bigpond.com</div><div>Nominated Architect: Shaila Divakarla NSW ARB #9168</div></div></div> | <div><div>NOTES</div><div><div>For DA submission Only - Not for Construction.</div><div>A survey plan has not been provided as proposed renovations are within the existing footprint of the house.</div></div></div> | <div><div><div>DATE</div><div>23.9.20</div></div><div><div>REV.</div><div>A</div></div><div><div>ISSUE</div><div>DA</div></div><div><div></div><div></div><div></div><div></div><div></div><div></div></div></div> | <div><div><div>Drawn By</div><div>Sophie Lanigan</div></div><div><div>Designed By</div><div>Shaila Divakarla</div></div><div><div>Checked By</div><div>Shaila Divakarla</div></div></div> | <div><div><div>PROJECT</div><div>Elevation and Section</div></div><div><div>CLIENT</div><div>Emma and Eric Heyde</div></div><div><div>ADDRESS</div><div>3 Cheltenham Road Cheltenham, NSW 2119</div></div></div> | <div><div><div>SHEET TITLE</div><div>Site Plan</div></div><div><div>ISSUE</div><div>DA</div></div><div><div>SHEET NO.</div><div>DA01</div></div><div><div>SCALE</div><div>1:250@A3</div></div><div><div>N</div><div></div></div></div> |
|--|---|---|--|---|--|--|

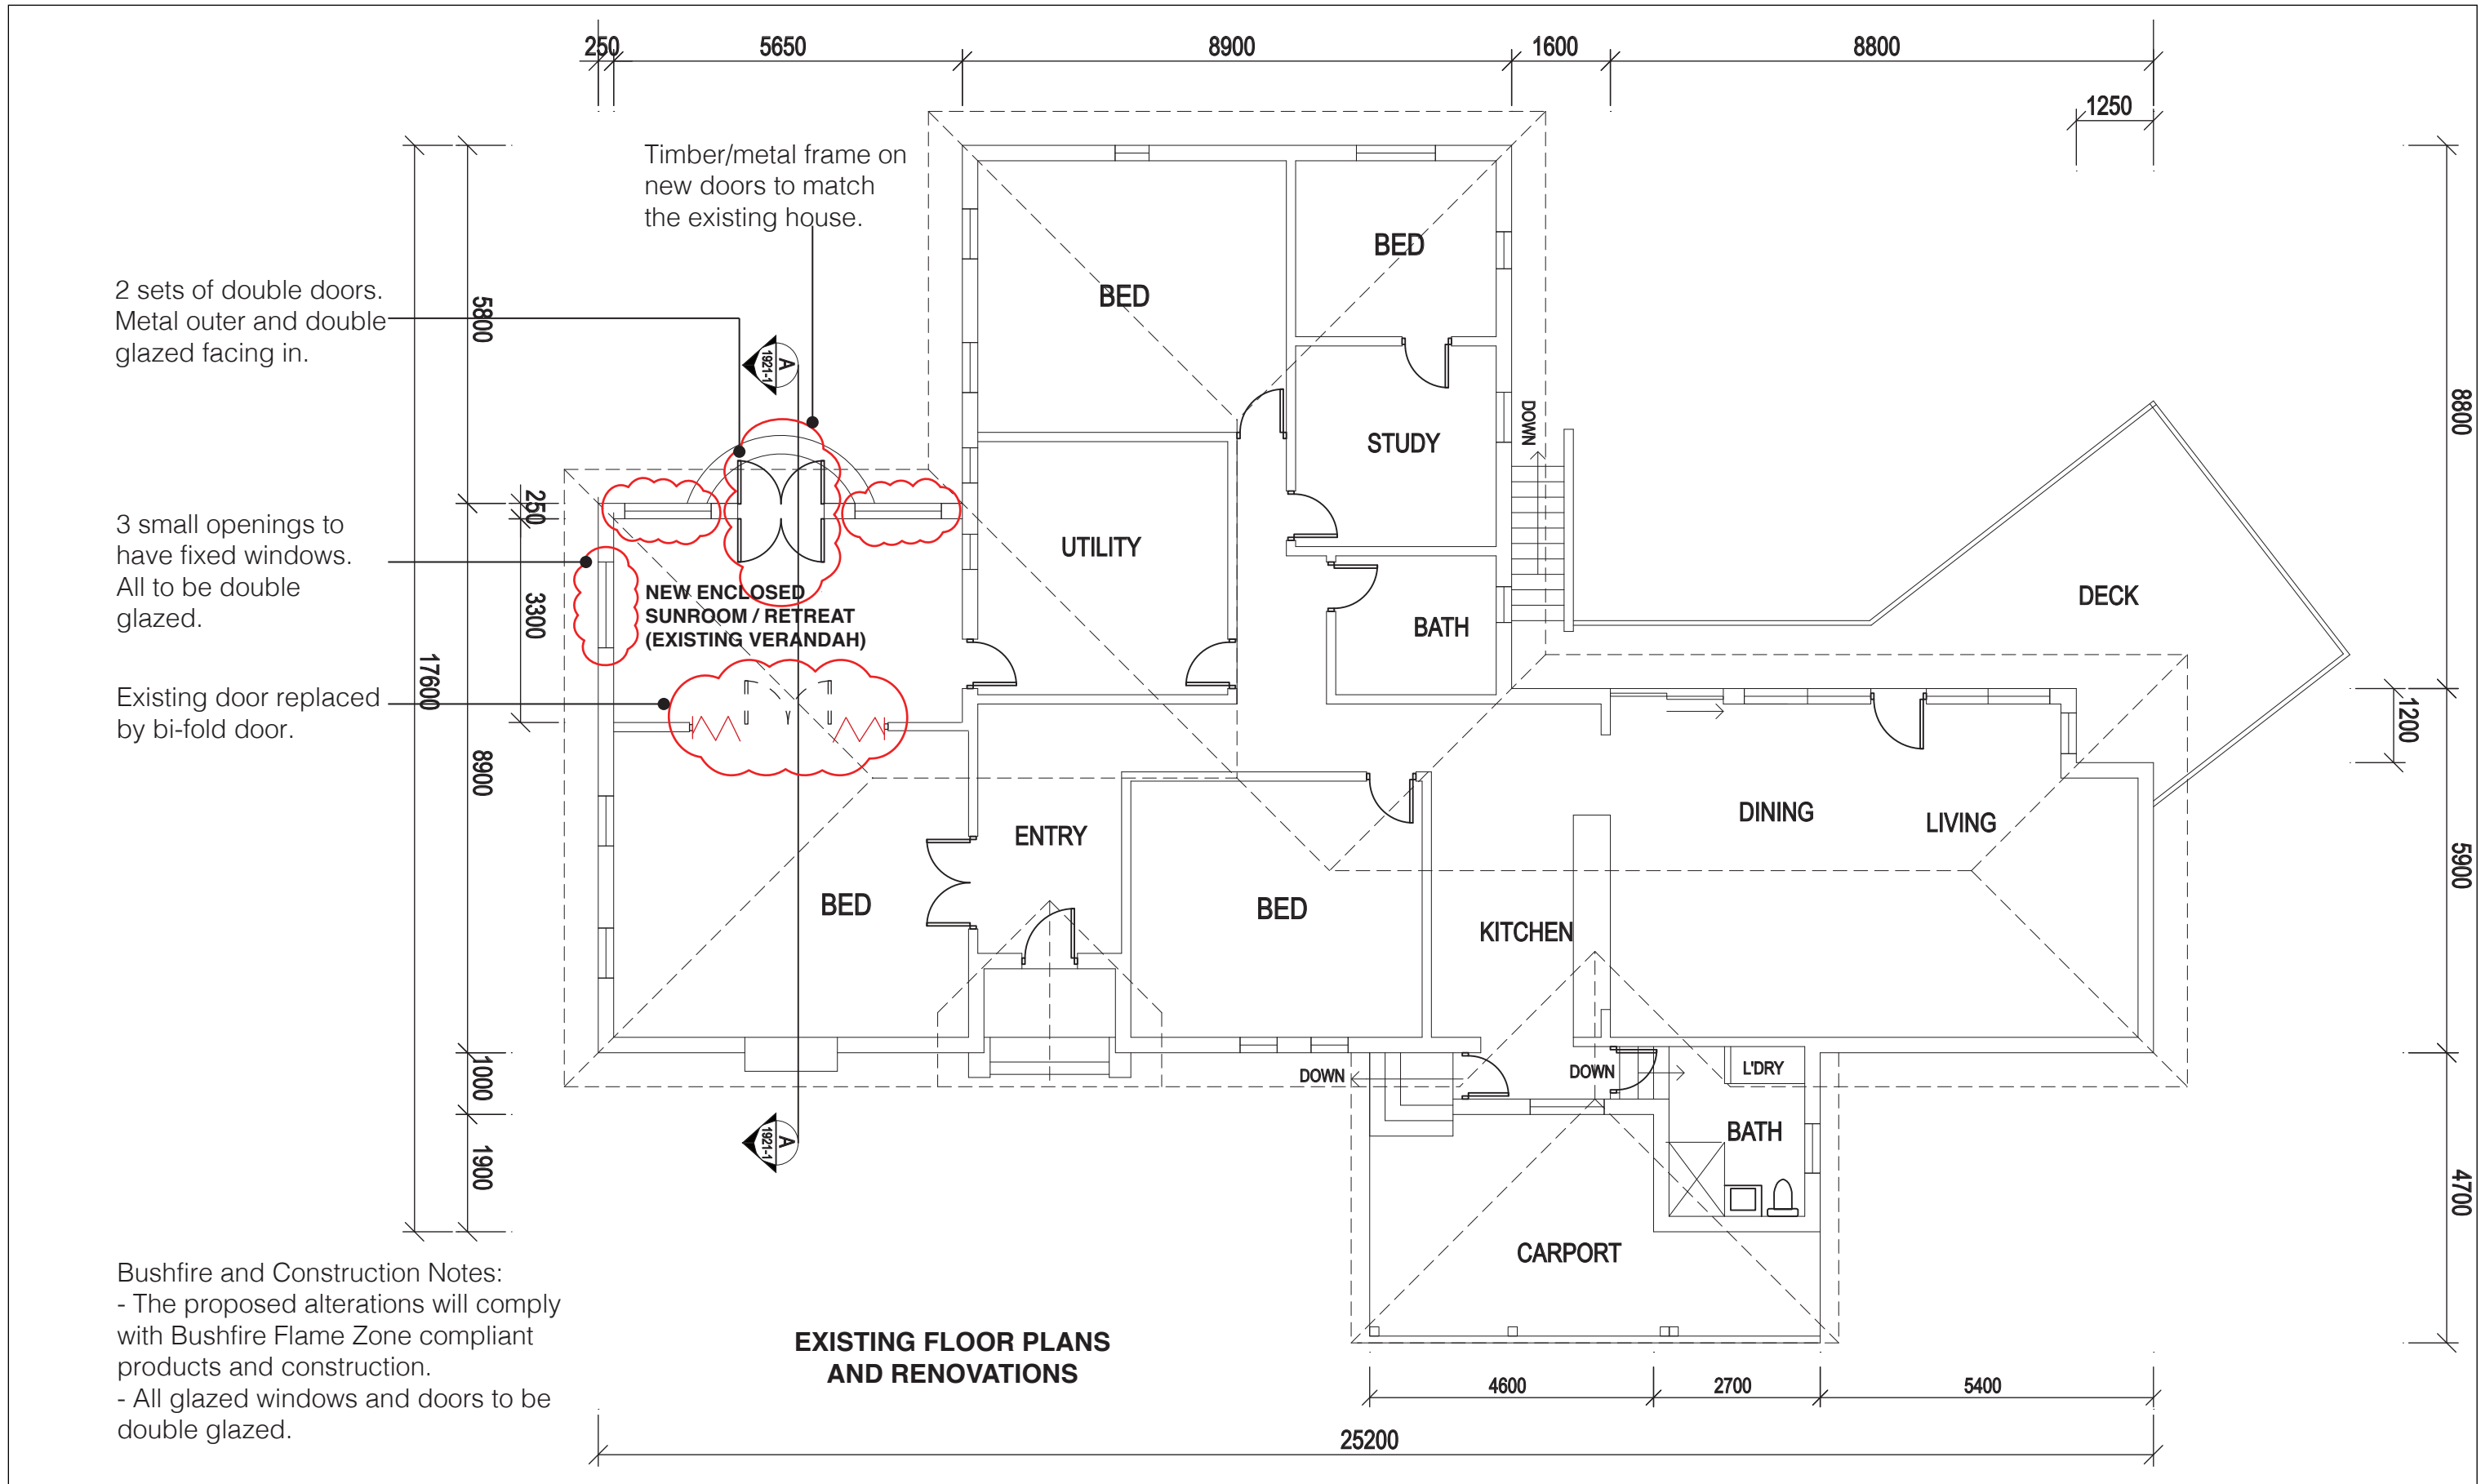


Bushfire and Construction Notes:
- The proposed alterations will comply with Bushfire Flame Zone compliant products and construction.
- All glazed windows and doors to be double glazed.

EXISTING FLOOR PLANS
AND RENOVATIONS

| | | | | | | |
|--|--|---|--|---|--|---|
| <div><div><div></div><div>D</div><div>A</div></div><div><div>DIVAKARLA & ASSOCIATES</div><div>ABN 22 076 782 600</div></div></div> | <div><div>7A Day Road, Cheltenham NSW 2119</div><div>p: 02 9869 3460 f: 02 9868 3470 e:ssai2@bigpond.com</div><div>Nominated Architect: Shaila Divakarla NSW ARB #9168</div></div> | <div>NOTES</div> <div>For DA submission Only - Not for Construction.</div> <div>A survey plan has not been provided as proposed renovations are within the existing footprint of the house.</div> | <div><div>DATE</div><div>23.9.20</div><div>REV.</div><div>A</div><div>ISSUE</div><div>DA</div></div> <div><div></div><div></div><div></div><div></div><div></div><div></div></div> | <div>Drawn By Sophie Lanigan</div> <div>Designed By Shaila Divakarla</div> <div>Checked By Shaila Divakarla</div> | <div>PROJECT Elevation and Section</div> <div>CLIENT Emma and Eric Heyde</div> <div>ADDRESS 3 Cheltenham Road Cheltenham, NSW 2119</div> | <div>SHEET TITLE Floor Plan</div> <div>ISSUE DA</div> <div>SHEET NO. DA02</div> <div>SCALE 1:100 @A3</div> <div><div>N</div><div></div></div> |
|--|--|---|--|---|--|---|

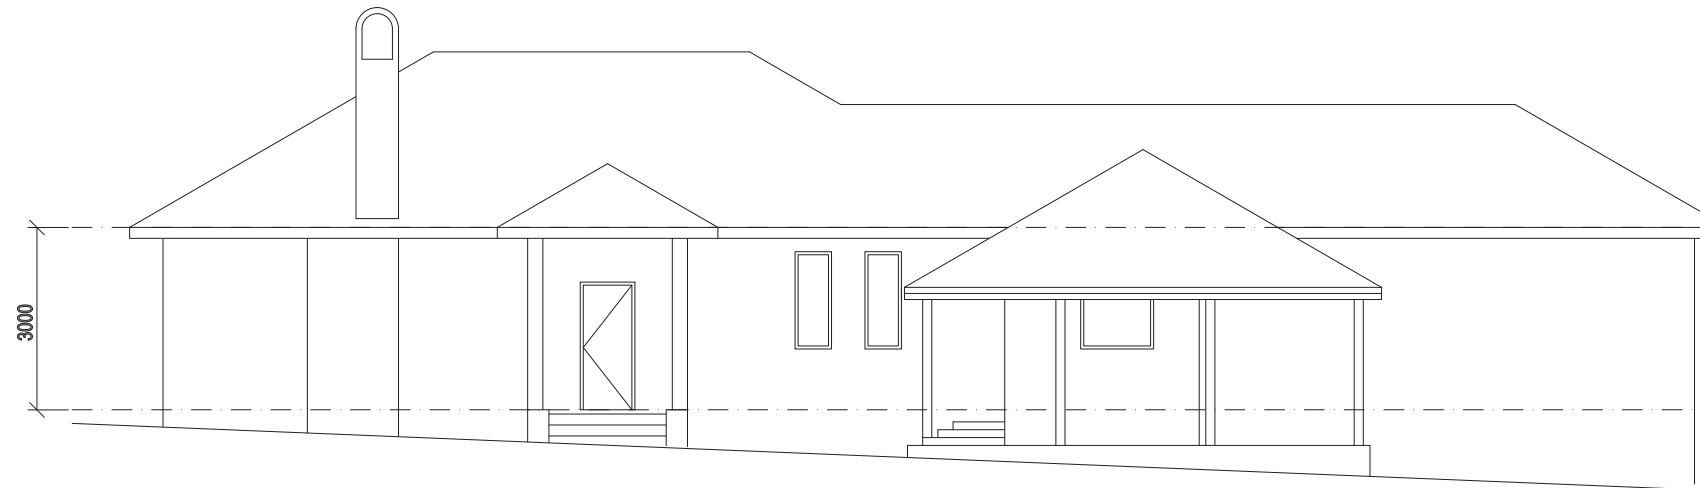

**SOUTH WEST ELEVATION
(STREET FACADE - NO CHANGES)**

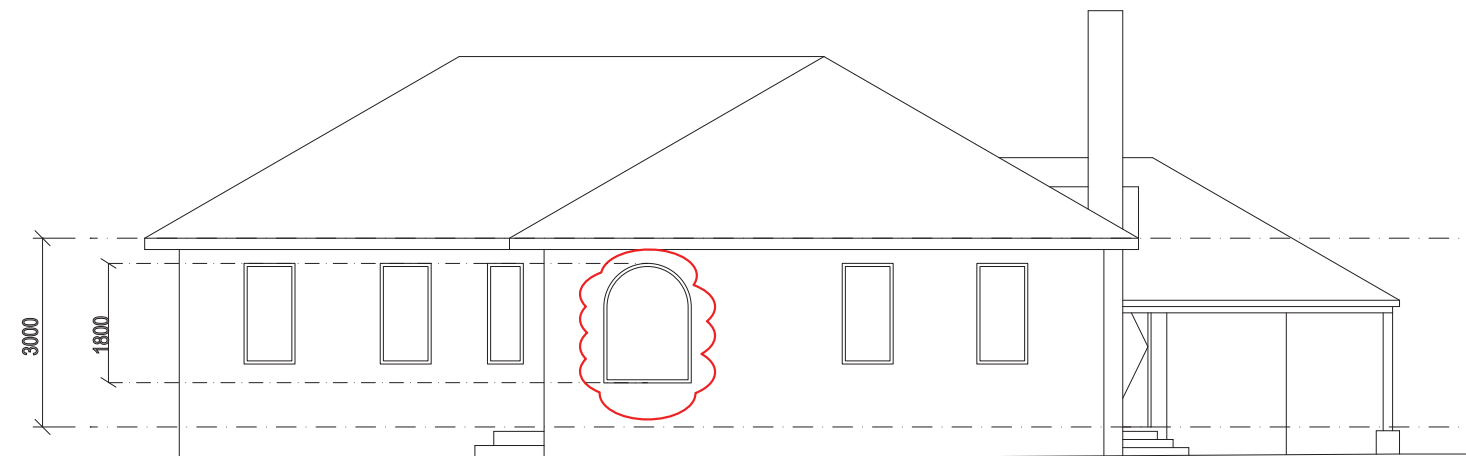

**NORTH WEST ELEVATION
(STREET FACADE)**

NOTES

For DA submission Only - Not for
Construction.

A survey plan has not been provided as
proposed renovations are within the
existing footprint of the house.

| DATE | REV. | ISSUE |
|---------|-------|-------|
| 23.9.20 | A | DA |
| _____ | _____ | _____ |
| _____ | _____ | _____ |
| _____ | _____ | _____ |
| _____ | _____ | _____ |

Drawn By
Sophie Lanigan

Designed By
Shaila Divakarla

Checked By
Shaila Divakarla

PROJECT
Elevation and Section

CLIENT
Emma and Eric Heyde


ADDRESS
3 Cheltenham Road
Cheltenham, NSW 2119


SHEET TITLE
Elevations and Section

ISSUE
DA


SHEET NO.
DA03

SCALE
1:100 @A3

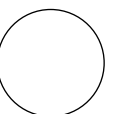

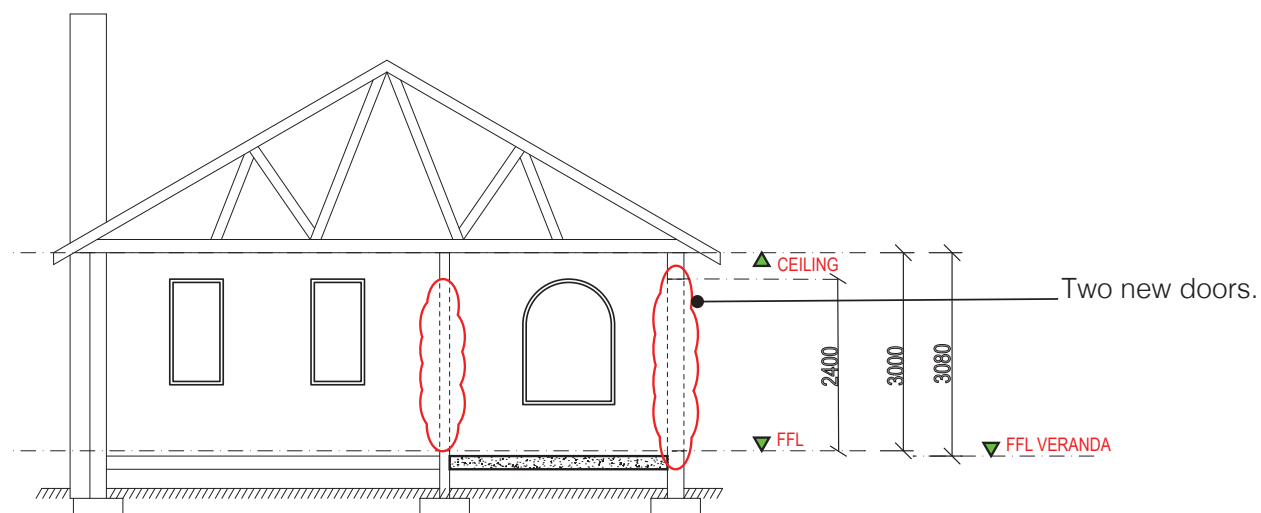

SECTION A-A

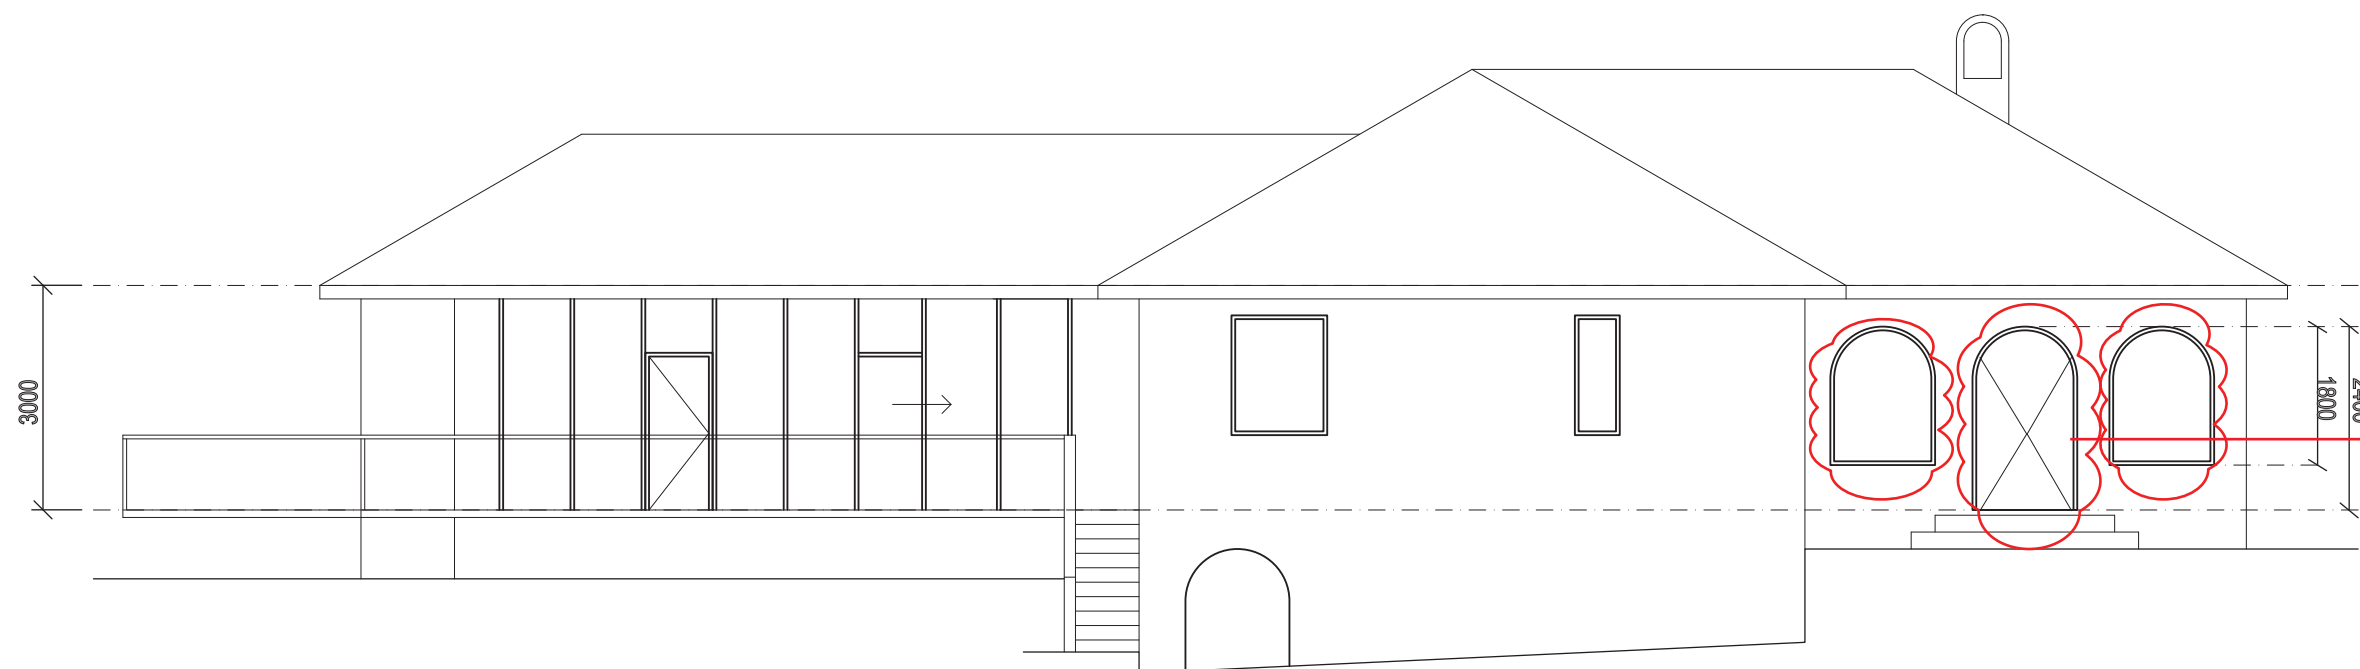

NORTH EAST ELEVATION



7A Day Road,
Cheltenham NSW 2119

p: 02 9869 3460
f: 02 9868 3470
e: ssai2@bigpond.com

Nominated Architect:
Shaila Divakarla NSW ARB #9168

NOTES

For DA submission Only - Not for
Construction.

A survey plan has not been provided as
proposed renovations are within the
existing footprint of the house.

| DATE | REV. | ISSUE |
|---------|------|-------|
| 23.9.20 | A | DA |
| | | |
| | | |
| | | |
| | | |

Drawn By
Sophie Lanigan

Designed By
Shaila Divakarla

Checked By
Shaila Divakarla

PROJECT
Elevation and Section

CLIENT
Emma and Eric Heyde

ADDRESS
3 Cheltenham Road
Cheltenham, NSW 2119

SHEET TITLE
Elevations and Section

ISSUE
DA

SHEET NO.
DA03

SCALE
1:100 @A3

