




02 Site Analysis

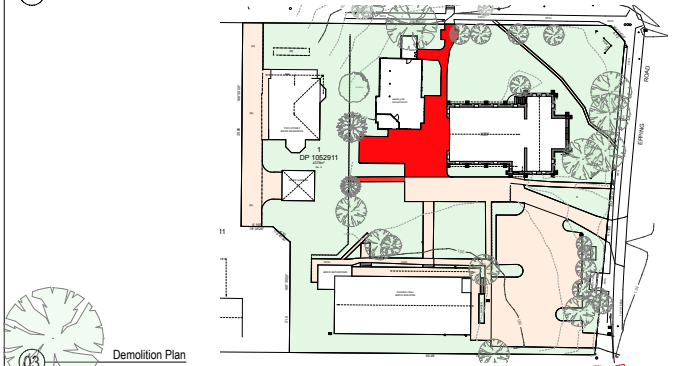

03 Demolition Plan

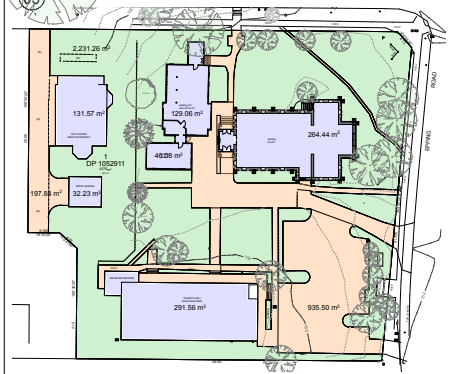


04 Area Calculations - Existing

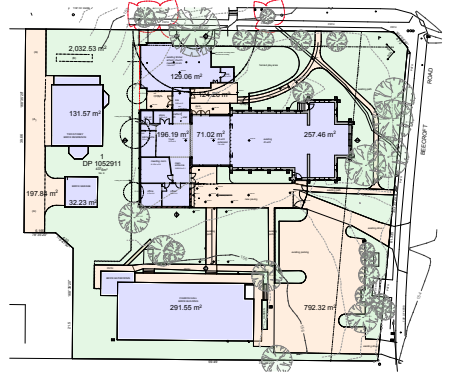

05 Area Calculations - Proposed

site area	4,375.0 m ²
gross floor area	existing proposed
church	284.4 m ² 237.5 m ²
old schoolchurch	129.1 m ² 129.1 m ²
creche	46.1 m ²
hall	291.5 m ² 291.6 m ²
house & garage	295.2 m ² 295.2 m ²
new building	287.2 m ²
total	1,028.4 m² 1,240.6 m²
site coverage	existing proposed
church	313.5 m ² 303.0 m ²
old schoolchurch	134.6 m ² 134.6 m ²
creche	49.0 m ²
hall	320.5 m ² 320.5 m ²
house & garage	183.3 m ² 183.3 m ²
new building	285.7 m ²
total	1,000.0 m² 1,229.1 m²
landscaping	existing proposed
landscaping	2,231.3 m ² 2,032.5 m ²
proposed landscaping area = 46% of the site area	
area of demolition	

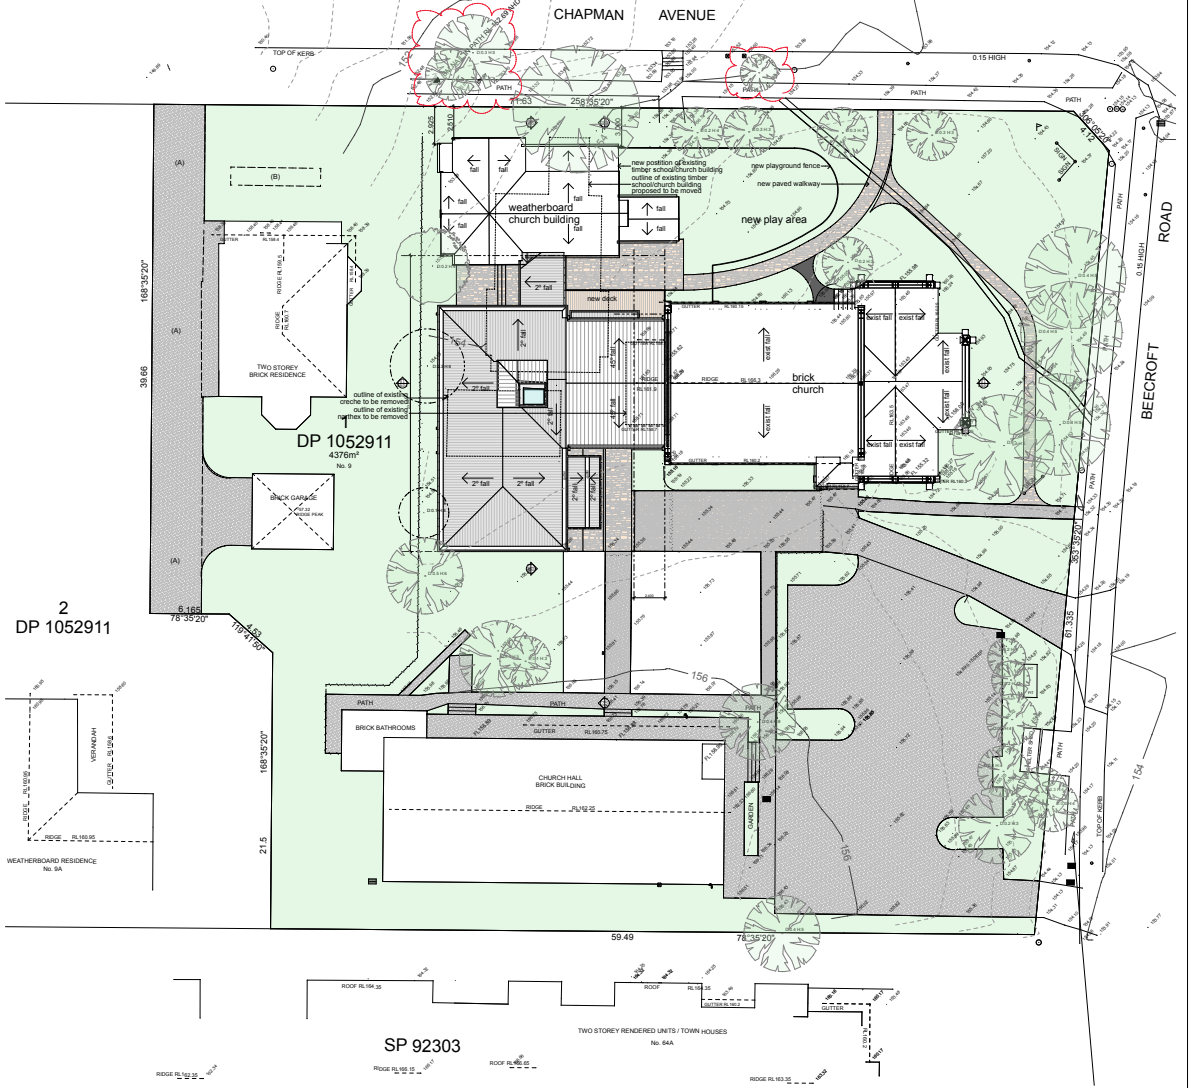


01 Proposed Site and Roof Plan 1:200

NO.	DATE	DESCRIPTION	BY	CHECKED
1	10/11/22	Issue 3, 4 and 11 no longer needed for removal	JW	
2	12/09/22	Revised for development application	JW	
3	06/02/22	Amendment	JW	

SCALE DATE	AMENDMENT	BY	SCALE DATE	AMENDMENT


The builder shall check and verify all dimensions and verify all errors and omissions with the Architect. Do not scale the drawings. Drawings shall not be used for construction purposes until issued by the Architect for construction.

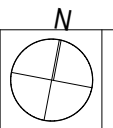

PAUL DAVIES
 ARCHITECTS
 AIN 65 074 633 015
 PO BOX 296
 PTY LTD BALMAIN NSW 2041
 Tel: 02 9818 5941
 Fax: 02 9818 5962

St John's Anglican Church Beecroft
St John's, Beecroft
 9 Chapman Avenue
 Beecroft NSW 2119
 Drawing:
Site and Roof Plan


Project No. **1-068**
 Drawn by: **JW**
 Author: **PD**
 Date: **February 2017**
 Scale: **1:200**
 Drawing No.: **DA00**
 Issue: **B**
 Plot Date: 10/11/22

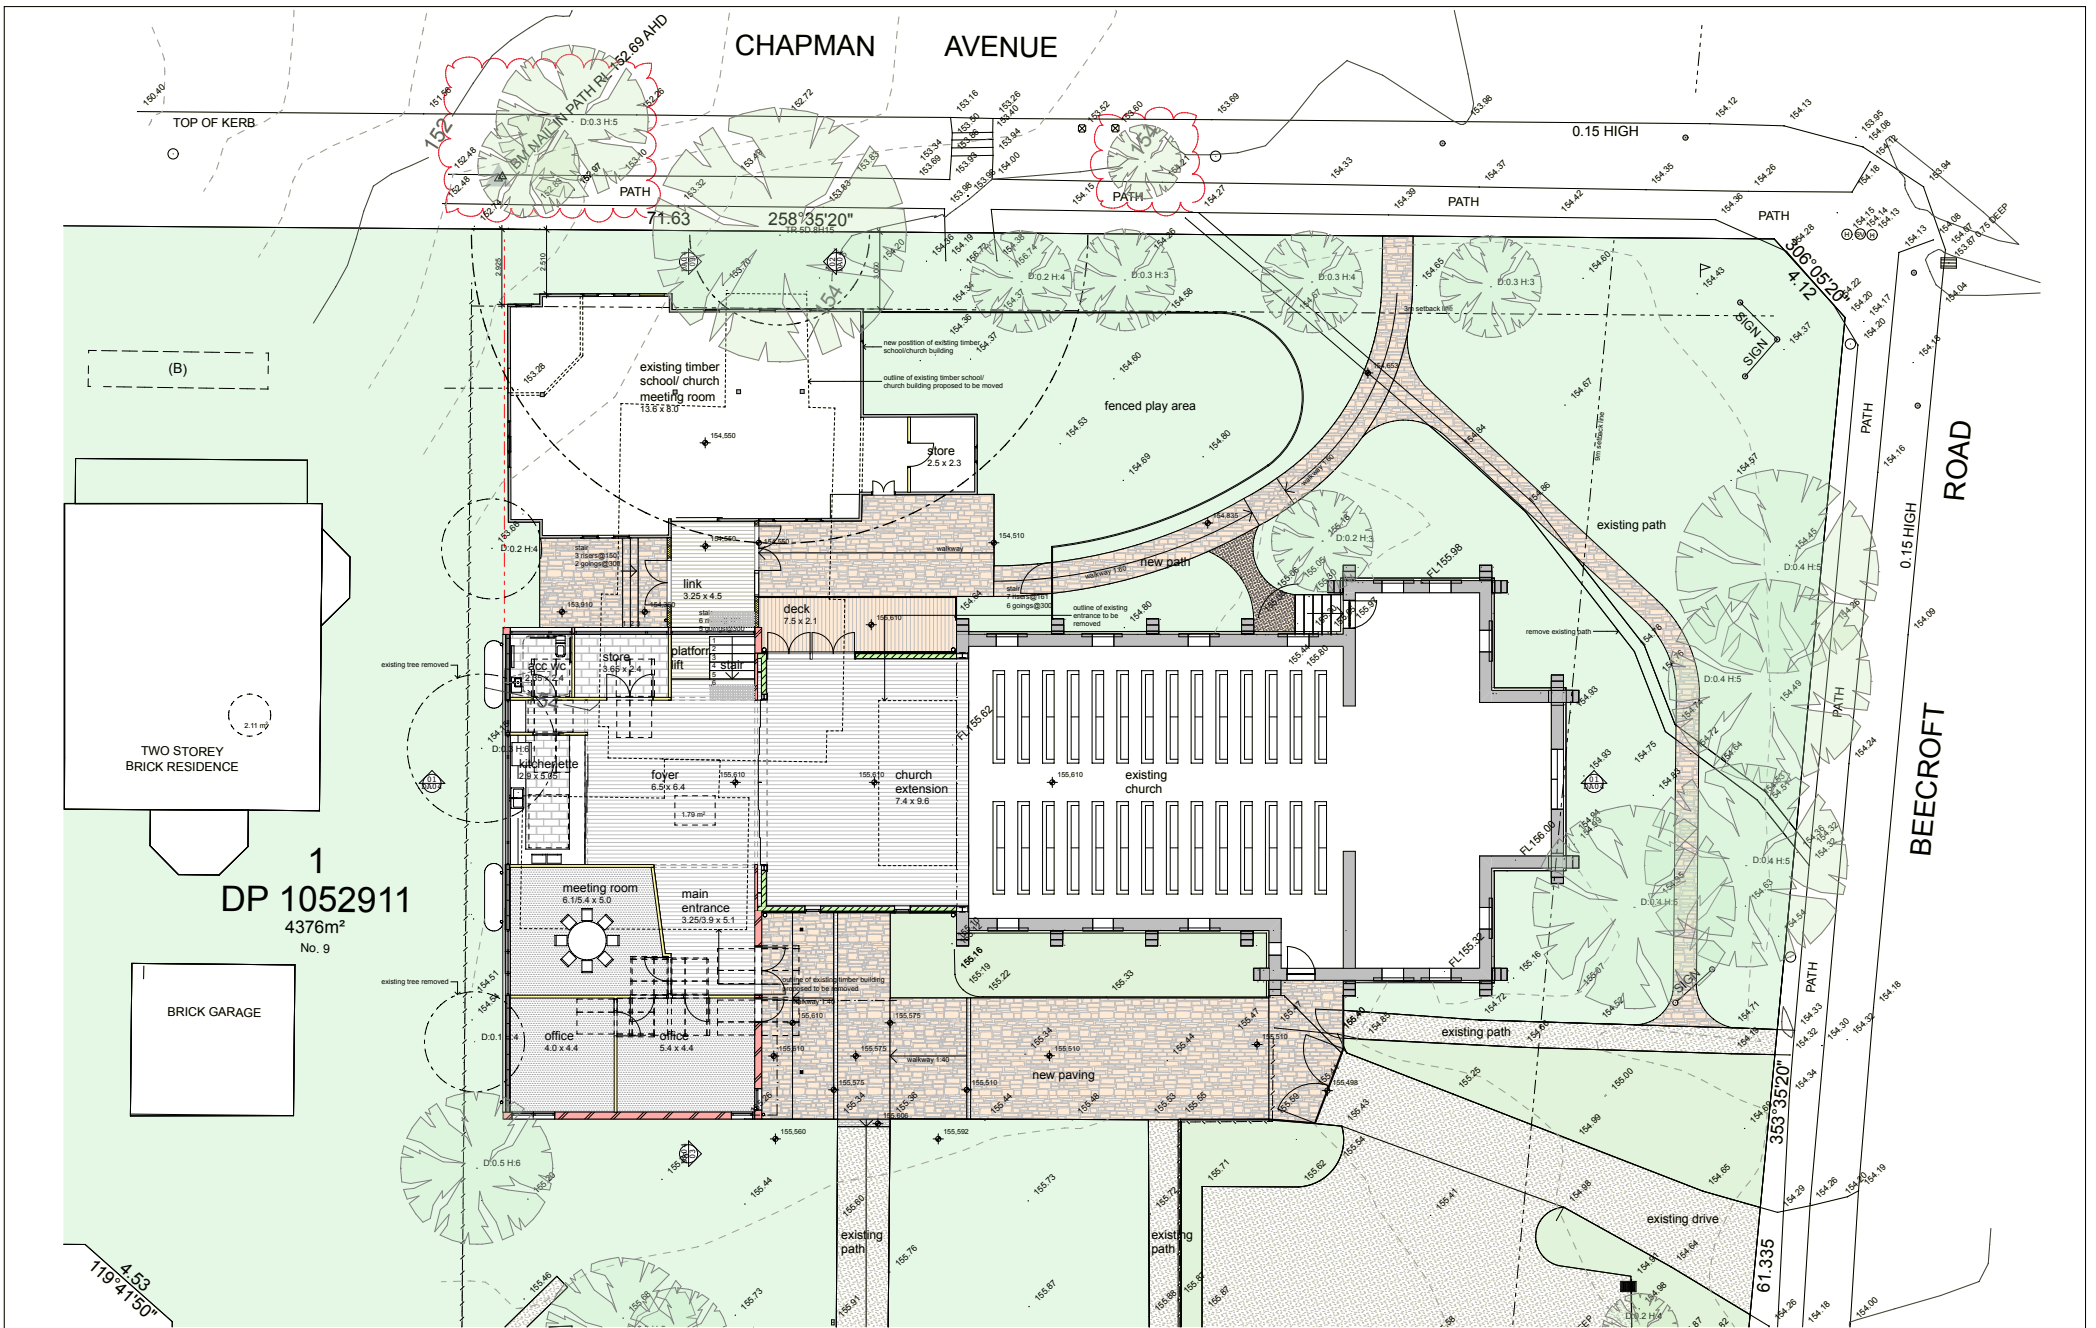

01 Ground Floor Plan
1:100

NO.	REVISION	DATE	BY	CHKD.
1	ISSUED FOR TENDERS	10/11/22	JW	PD
2	REVISED FOR DEVELOPMENT APPLICATION	12/09/22	JW	PD
3	REVISED FOR DEVELOPMENT APPLICATION	10/08/22	JW	PD

The builder shall check and verify all dimensions and verify all errors and omissions with the Architect. Do not scale the drawings. Drawings shall not be used for construction purposes until issued by the Architect for construction.

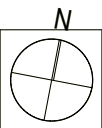


PAUL DAVIES
ARCHITECTS
HERITAGE CONSULTANTS


ABN 65 074 633 015
PO BOX 296
PTV LTD BALMAIN NSW 2041
Tel: 02 9818 5941
Fax: 02 9818 5962

St John's Anglican Church Beecroft
St John's, Beecroft
9 Chapman Avenue
Beecroft NSW 2119
Drawing:
Proposed Ground Floor Plan


Project No: **1-068**
Drawn by: **JW**
Author: **PD**
Date: **September 2020**
Scale: **1:100**
Drawing No.: **DA01**
Issue: **B**

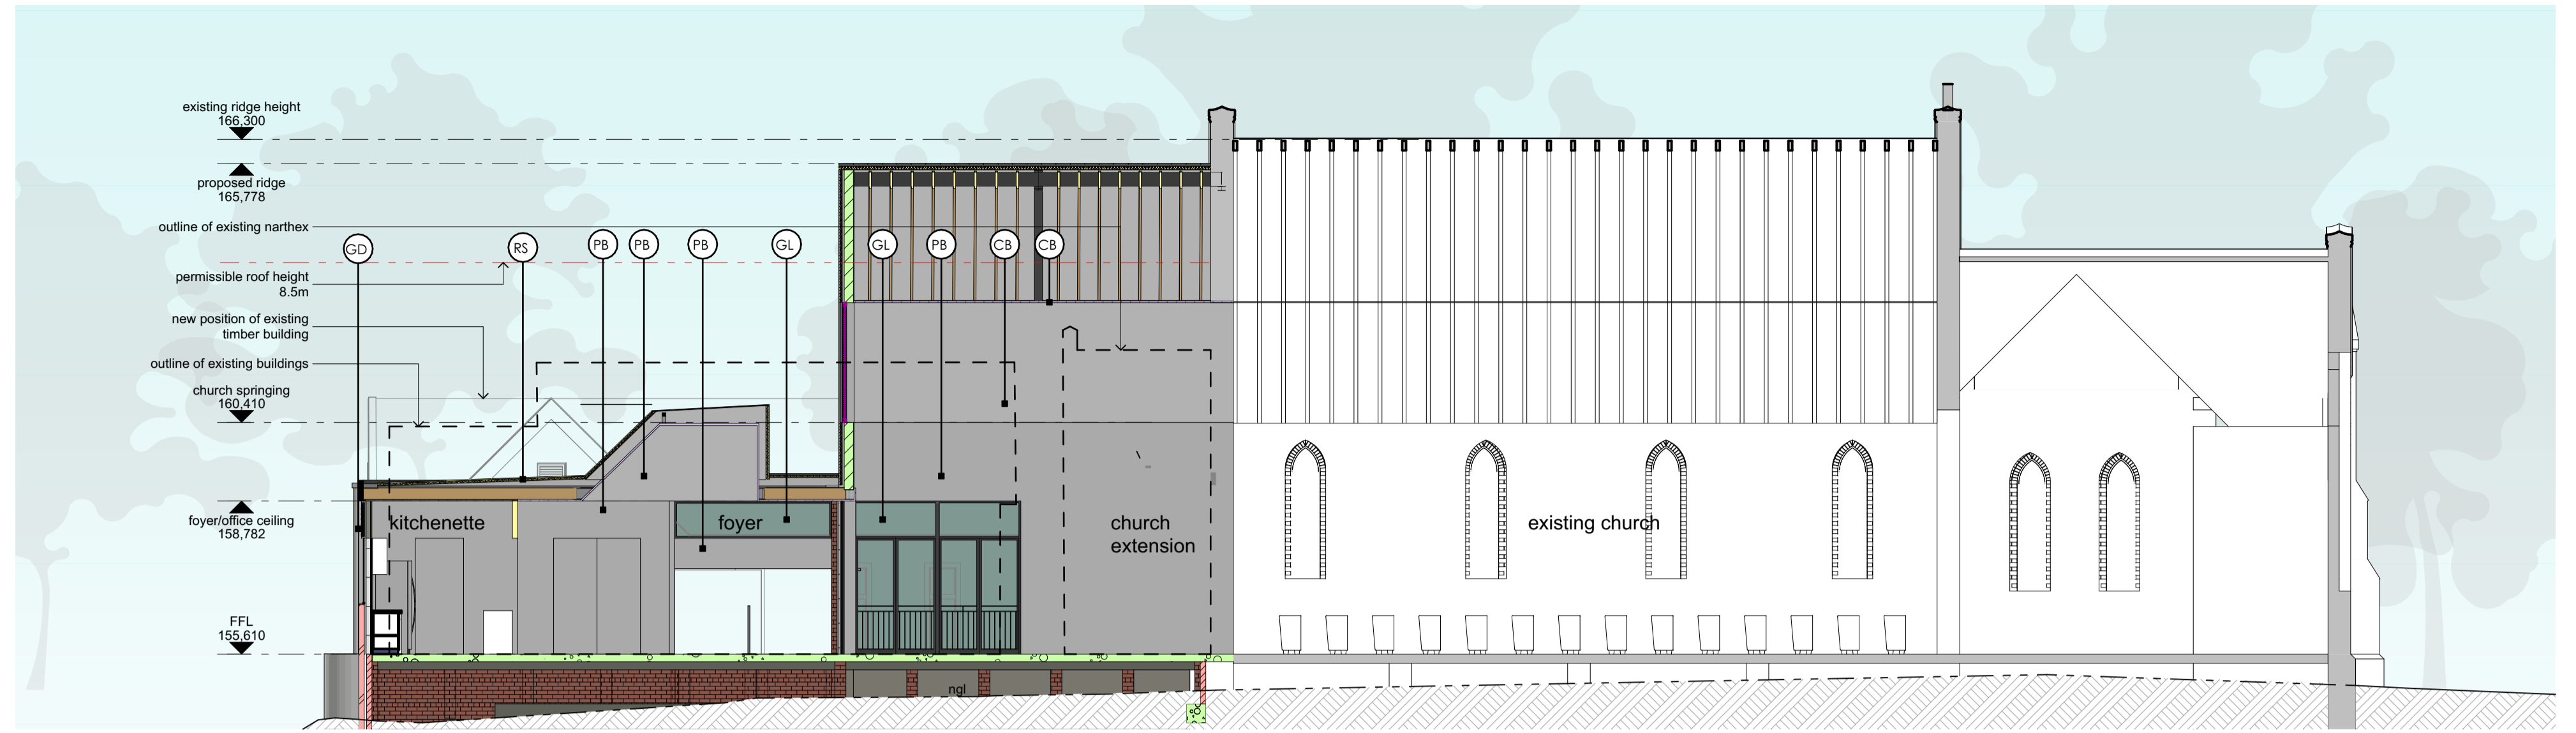

01 Long Section
1:100

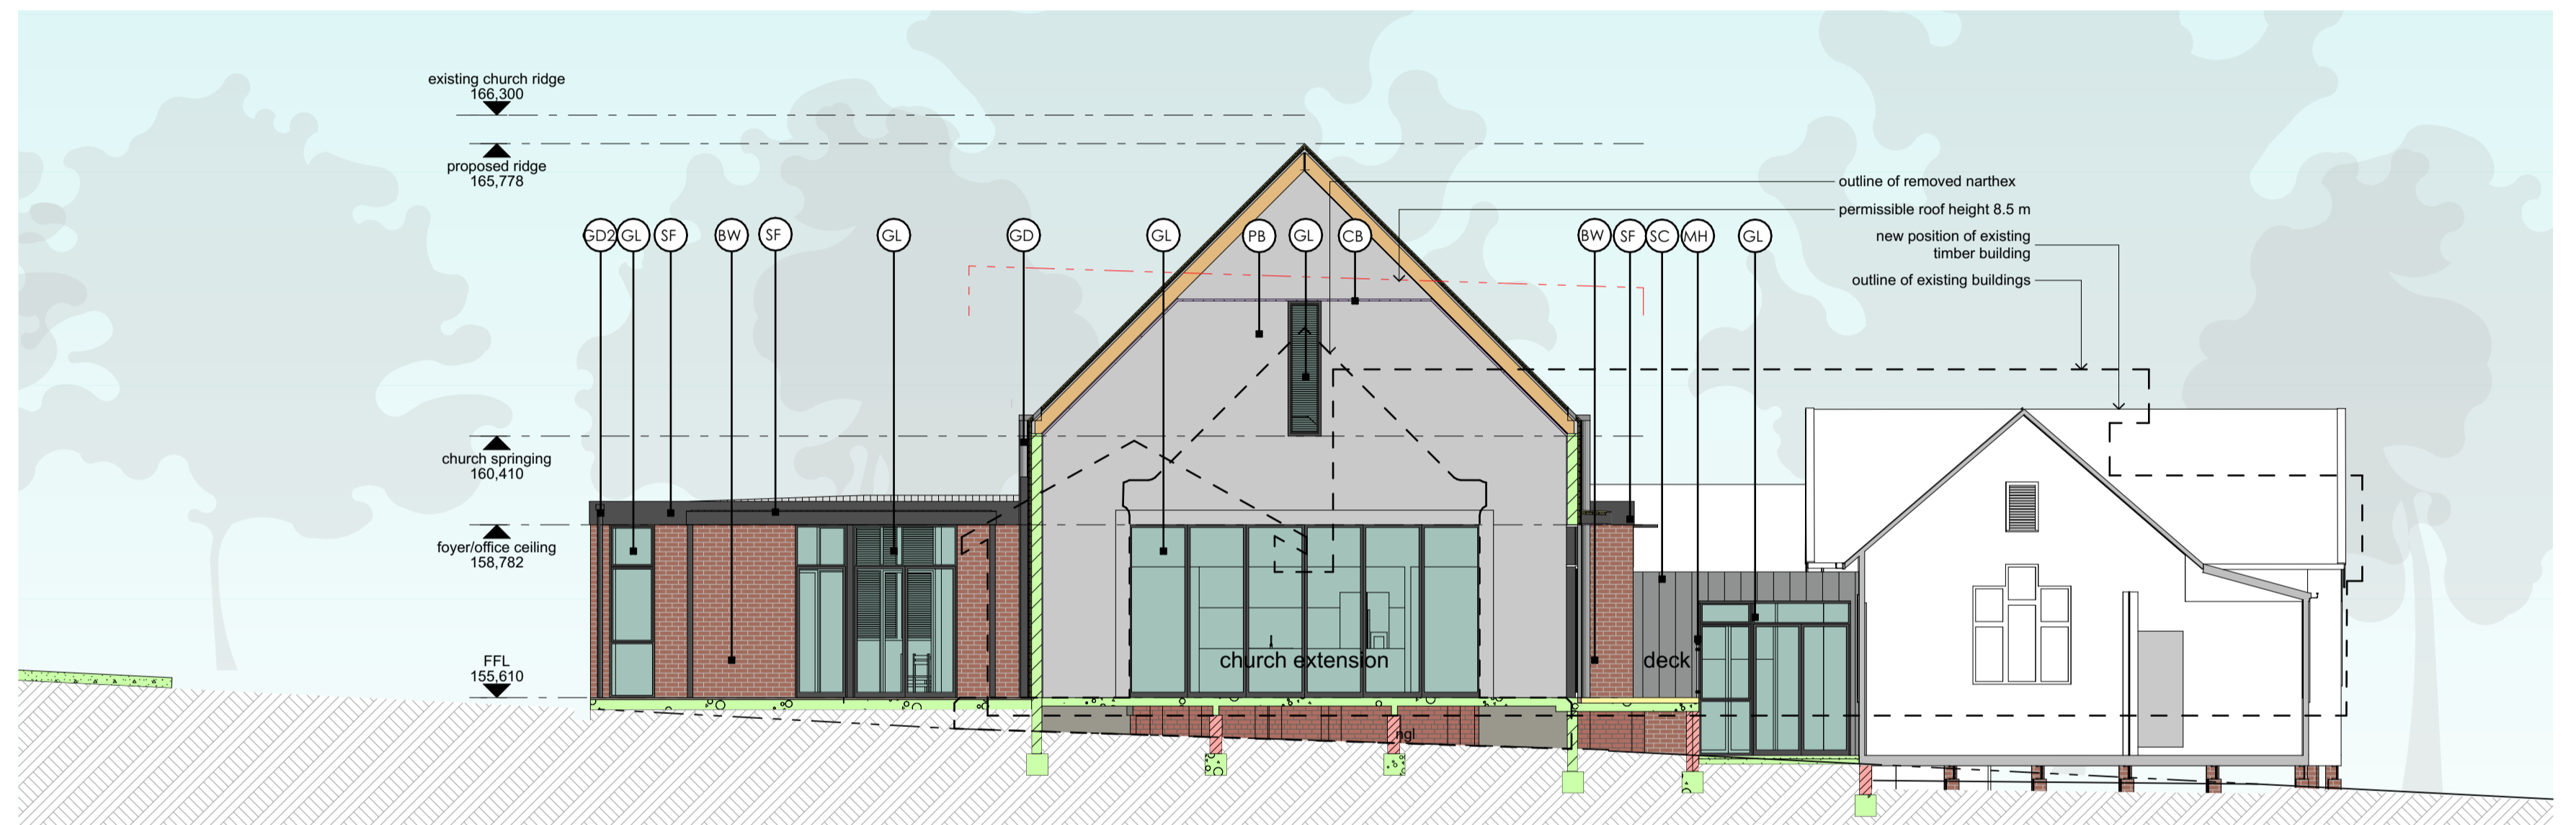

02 Cross Section 1
1:100

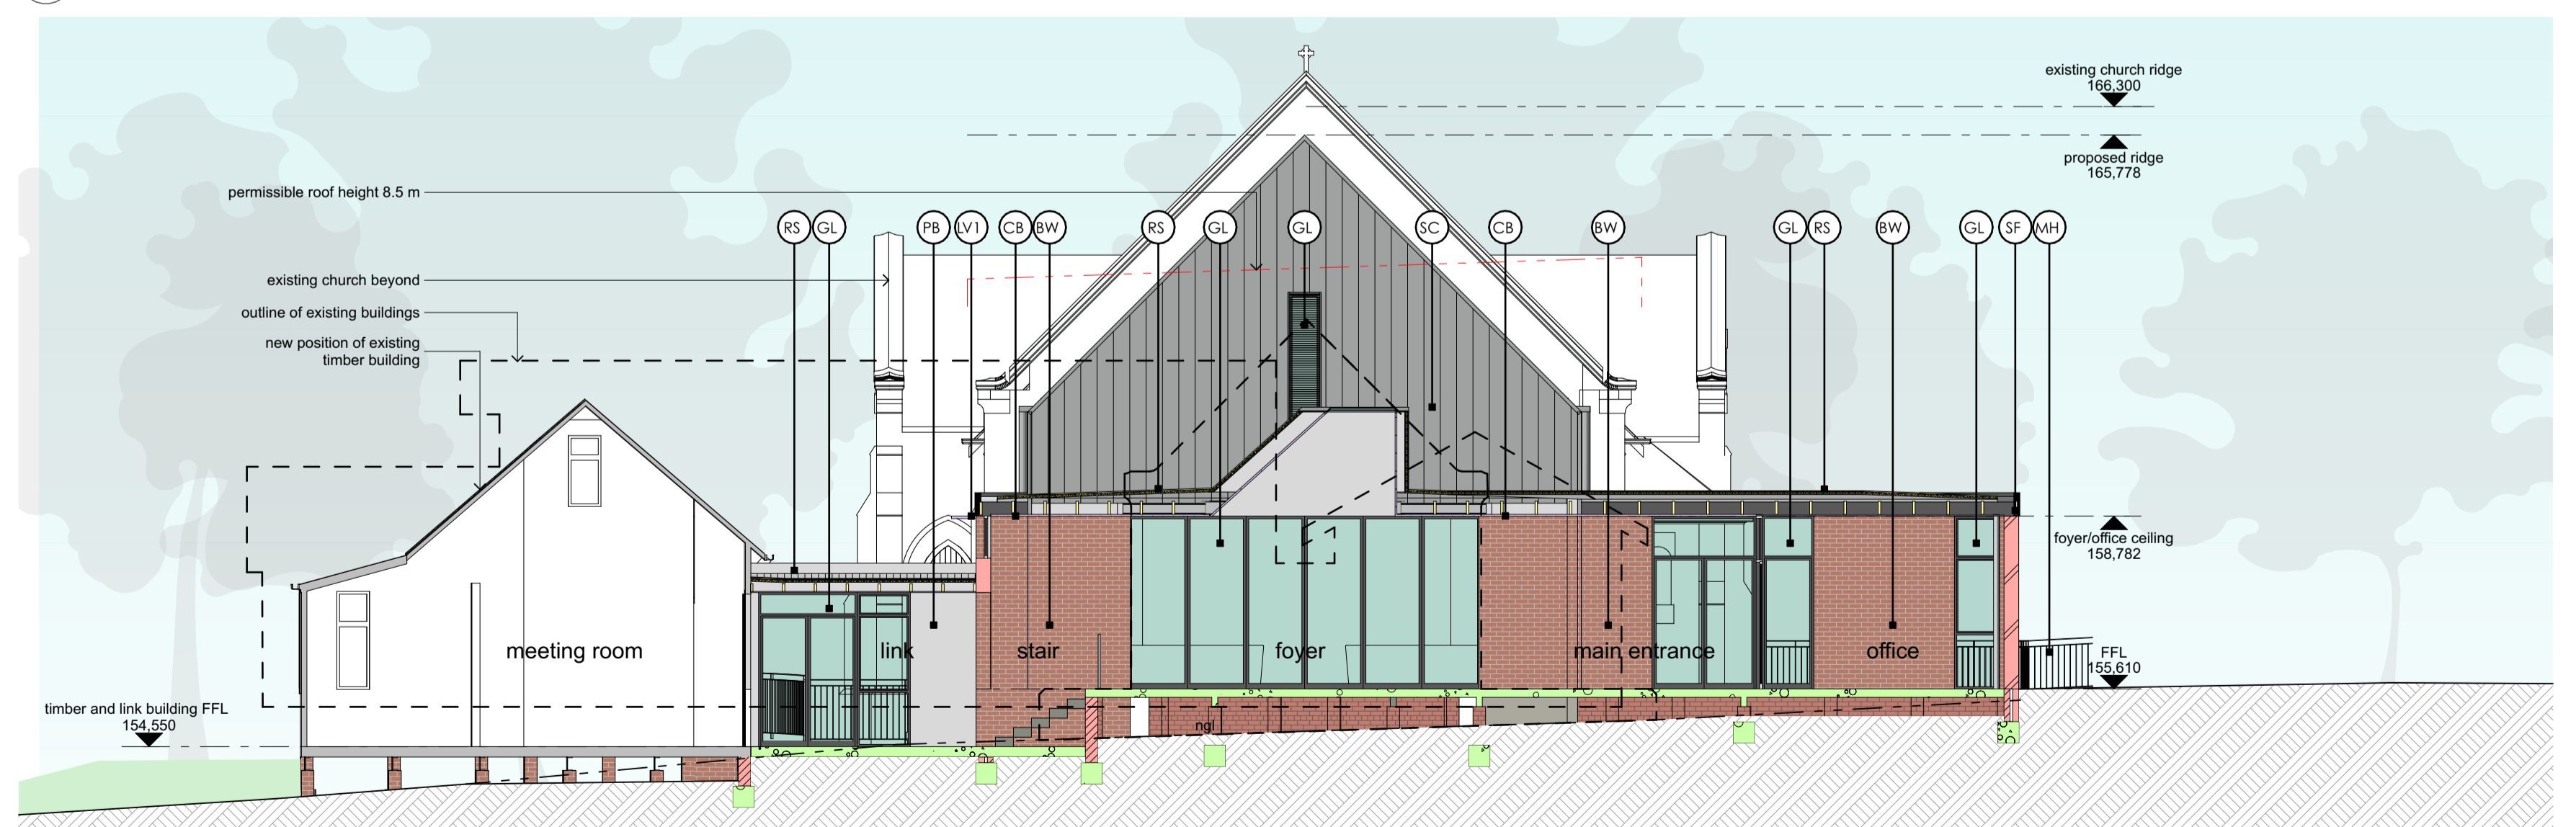


03 Cross Section 2
1:100


- LEGEND**
- (BW) brickwork: dry pressed face bricks, mix of bowral brown, capital red and gert brown
 - (CB) acoustic ceiling
 - (CD) colorbond windspray gutters, rain water head and downpipes
 - (CD2) colorbond monument gutters, rain water head and downpipes
 - (GL) colorbond monument powdercoated aluminium windows
 - (MH) metal handrail: painted with dulux micaceous oxide st enoch grey
 - (V1) colorbond monument powdercoated aluminium solaire fixed louvre
 - (V2) colorbond monument powdercoated aluminium louvres
 - (PB) plasterboard
 - (RS) colorbond shale grey longline roof sheeting
 - (SC) colorbond windspray fielders finesse prominence
 - (SF) steel frame: painted with micaceous oxide natural grey

ISSUE DATE	AMENDMENT	BY	ISSUE DATE	AMENDMENT	BY

ISSUE DATE	AMENDMENT	BY	ISSUE DATE	AMENDMENT	BY

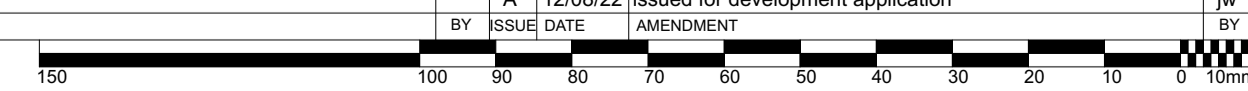

The builder shall check and verify all dimensions and verify all errors and omissions with the Architect. Do not scale the drawings. Drawings shall not be used for construction purposes until issued by the Architect for construction.

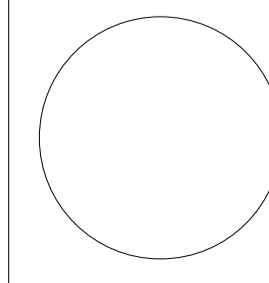


PAUL DAVIES
ARCHITECTS
HERITAGE CONSULTANTS

ABN 65 074 633 015
PO BOX 296
BALMAIN NSW 2041
Tel: 02 9818 5941
Fax: 02 9818 5982

St John's Anglican Church Beecroft
St John's, Beecroft
9 Chapman Avenue
Beecroft NSW 2119
Drawing:
Proposed Sections


Project No.: **1-068**
Drawn by: **JW**
Author: **PD**
Date: **September 2020**
Scale: **1:100**
Drawing No.: **DA04**
Issue: **A**
Plot Date: **12/8/22**

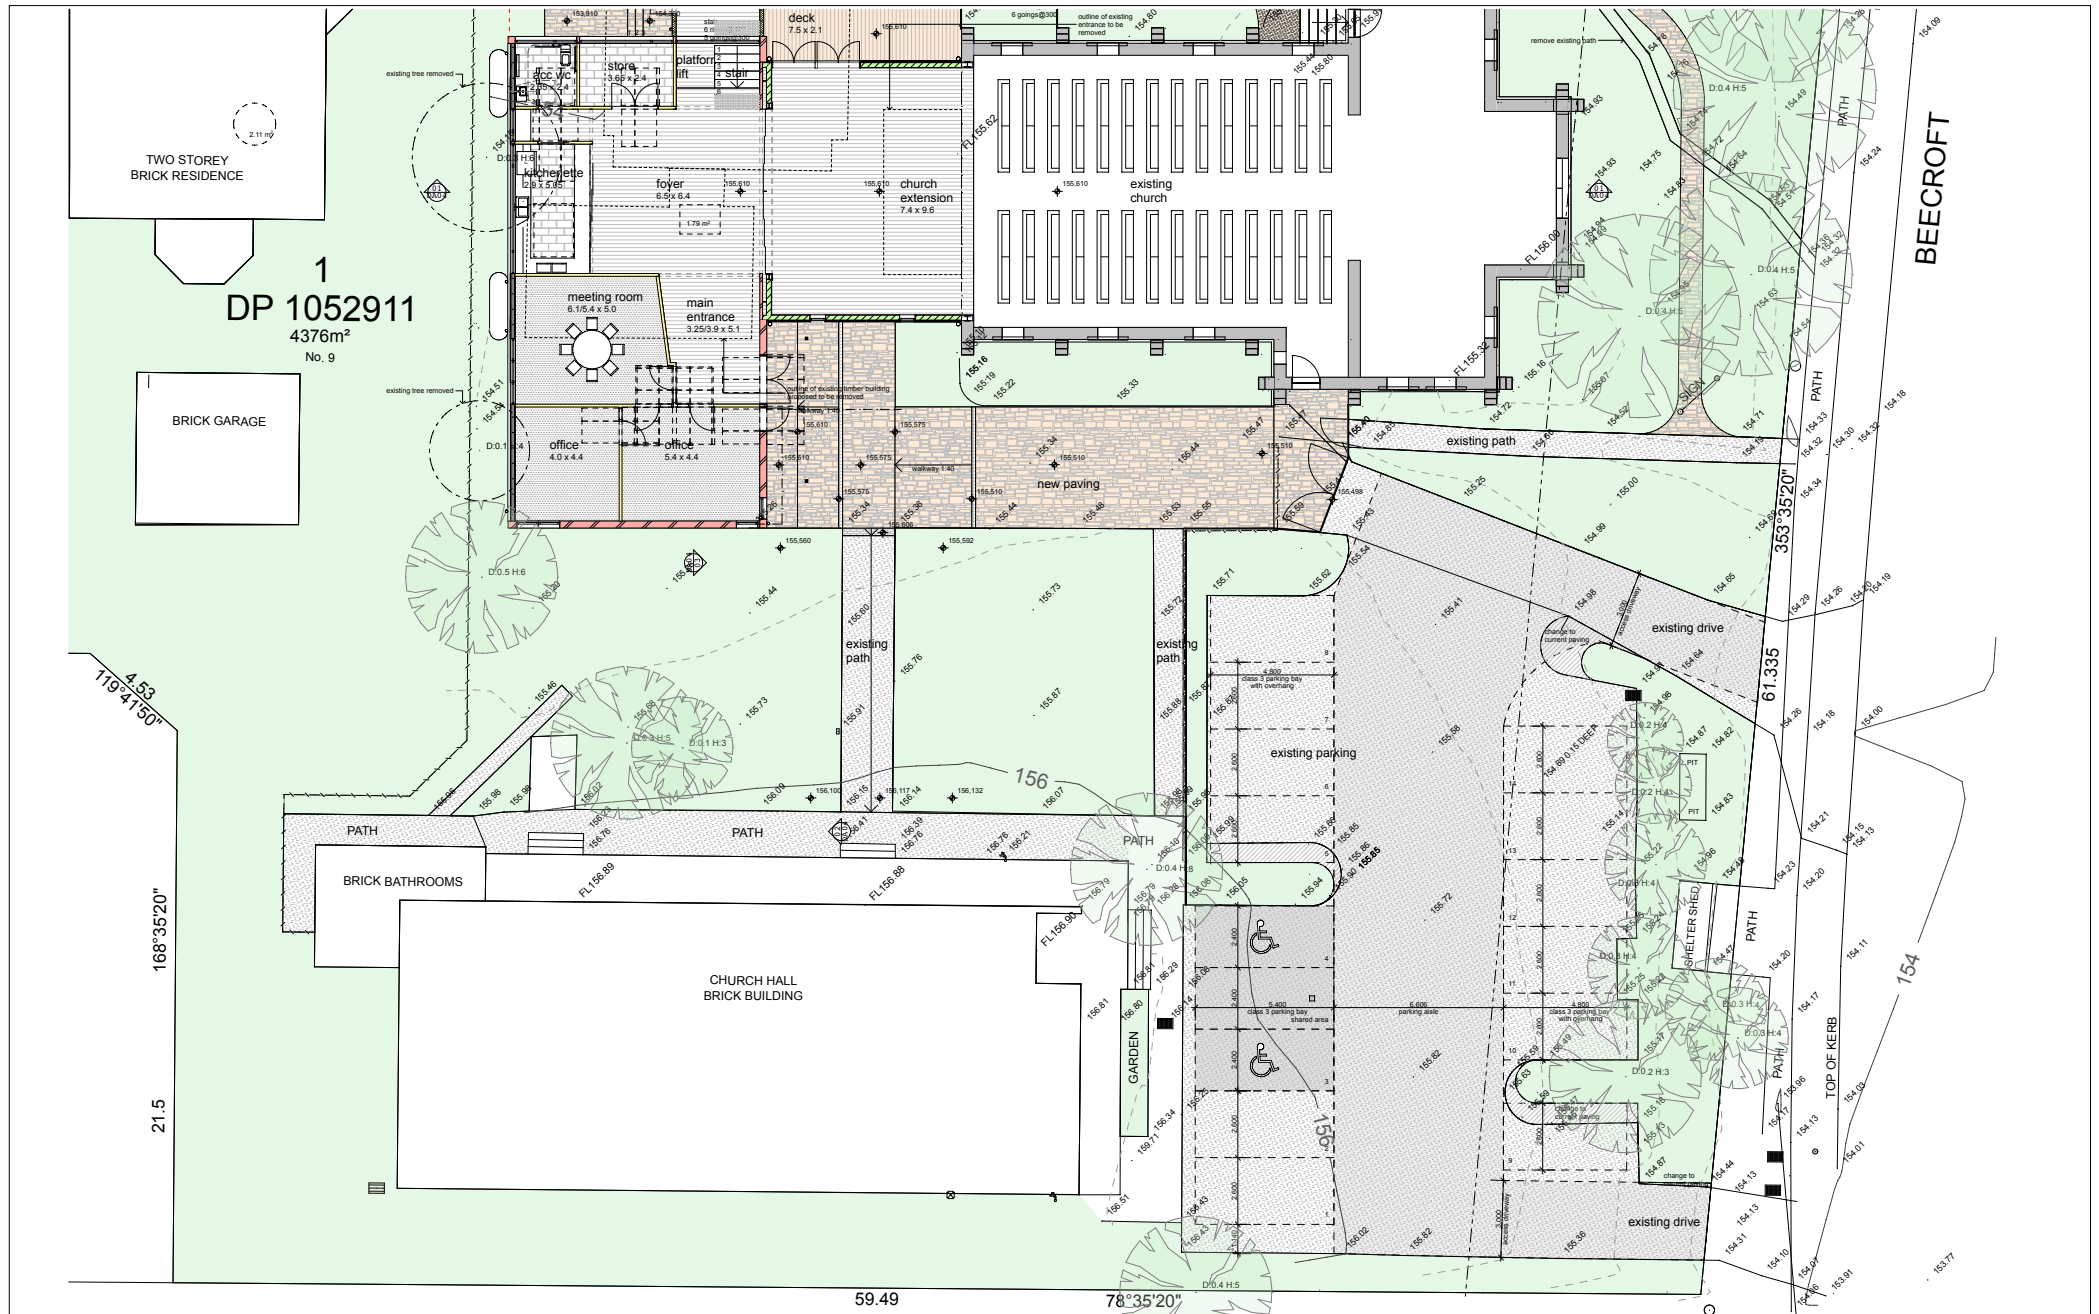

01 Ground Floor Plan
1:100

NO.	DATE	AMENDMENT	BY	ISSUE DATE	AMENDMENT
1	12/01/23	issued for development application RFI	JW		
2					
3					
The builder shall check and verify all dimensions and verify all errors and omissions with the Architect. Do not scale the drawings. Drawings shall not be used for construction purposes until issued by the Architect for construction.

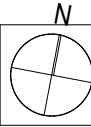

ABN 65 074 633 015
PO BOX 296
PTV LTD BALMAIN NSW 2041
ARCHITECTS Tel: 02 9818 5941
HERITAGE CONSULTANTS Fax: 02 9818 5962

St John's Anglican Church Bective
9 Chapman Avenue
Bective NSW 2119

Ground Floor Parking layout

Project No.: **1-068**
Drawn by: **JW**
Author: **PD**
Date: **September 2020**
Scale: **1:100**
Drawing No.:
Issue:

DA11 A