



GALSTON PUBLIC SCHOOL


No. 31 ARCADIA ROAD  
MEDICAL CENTRE

NOISE SCREEN KEY:

- 1.8m NOISE SCREEN
- 3m NOISE SCREEN
- 4.5m NOISE SCREEN

APPROX. LOCATION OF REINFORCED CONCRETE PIER UNDER ACOUSTIC WALL POST

NOTE: ALL PIER EXCAVATION TO BE COORDINATED WITH ARBORIST REQUIREMENTS

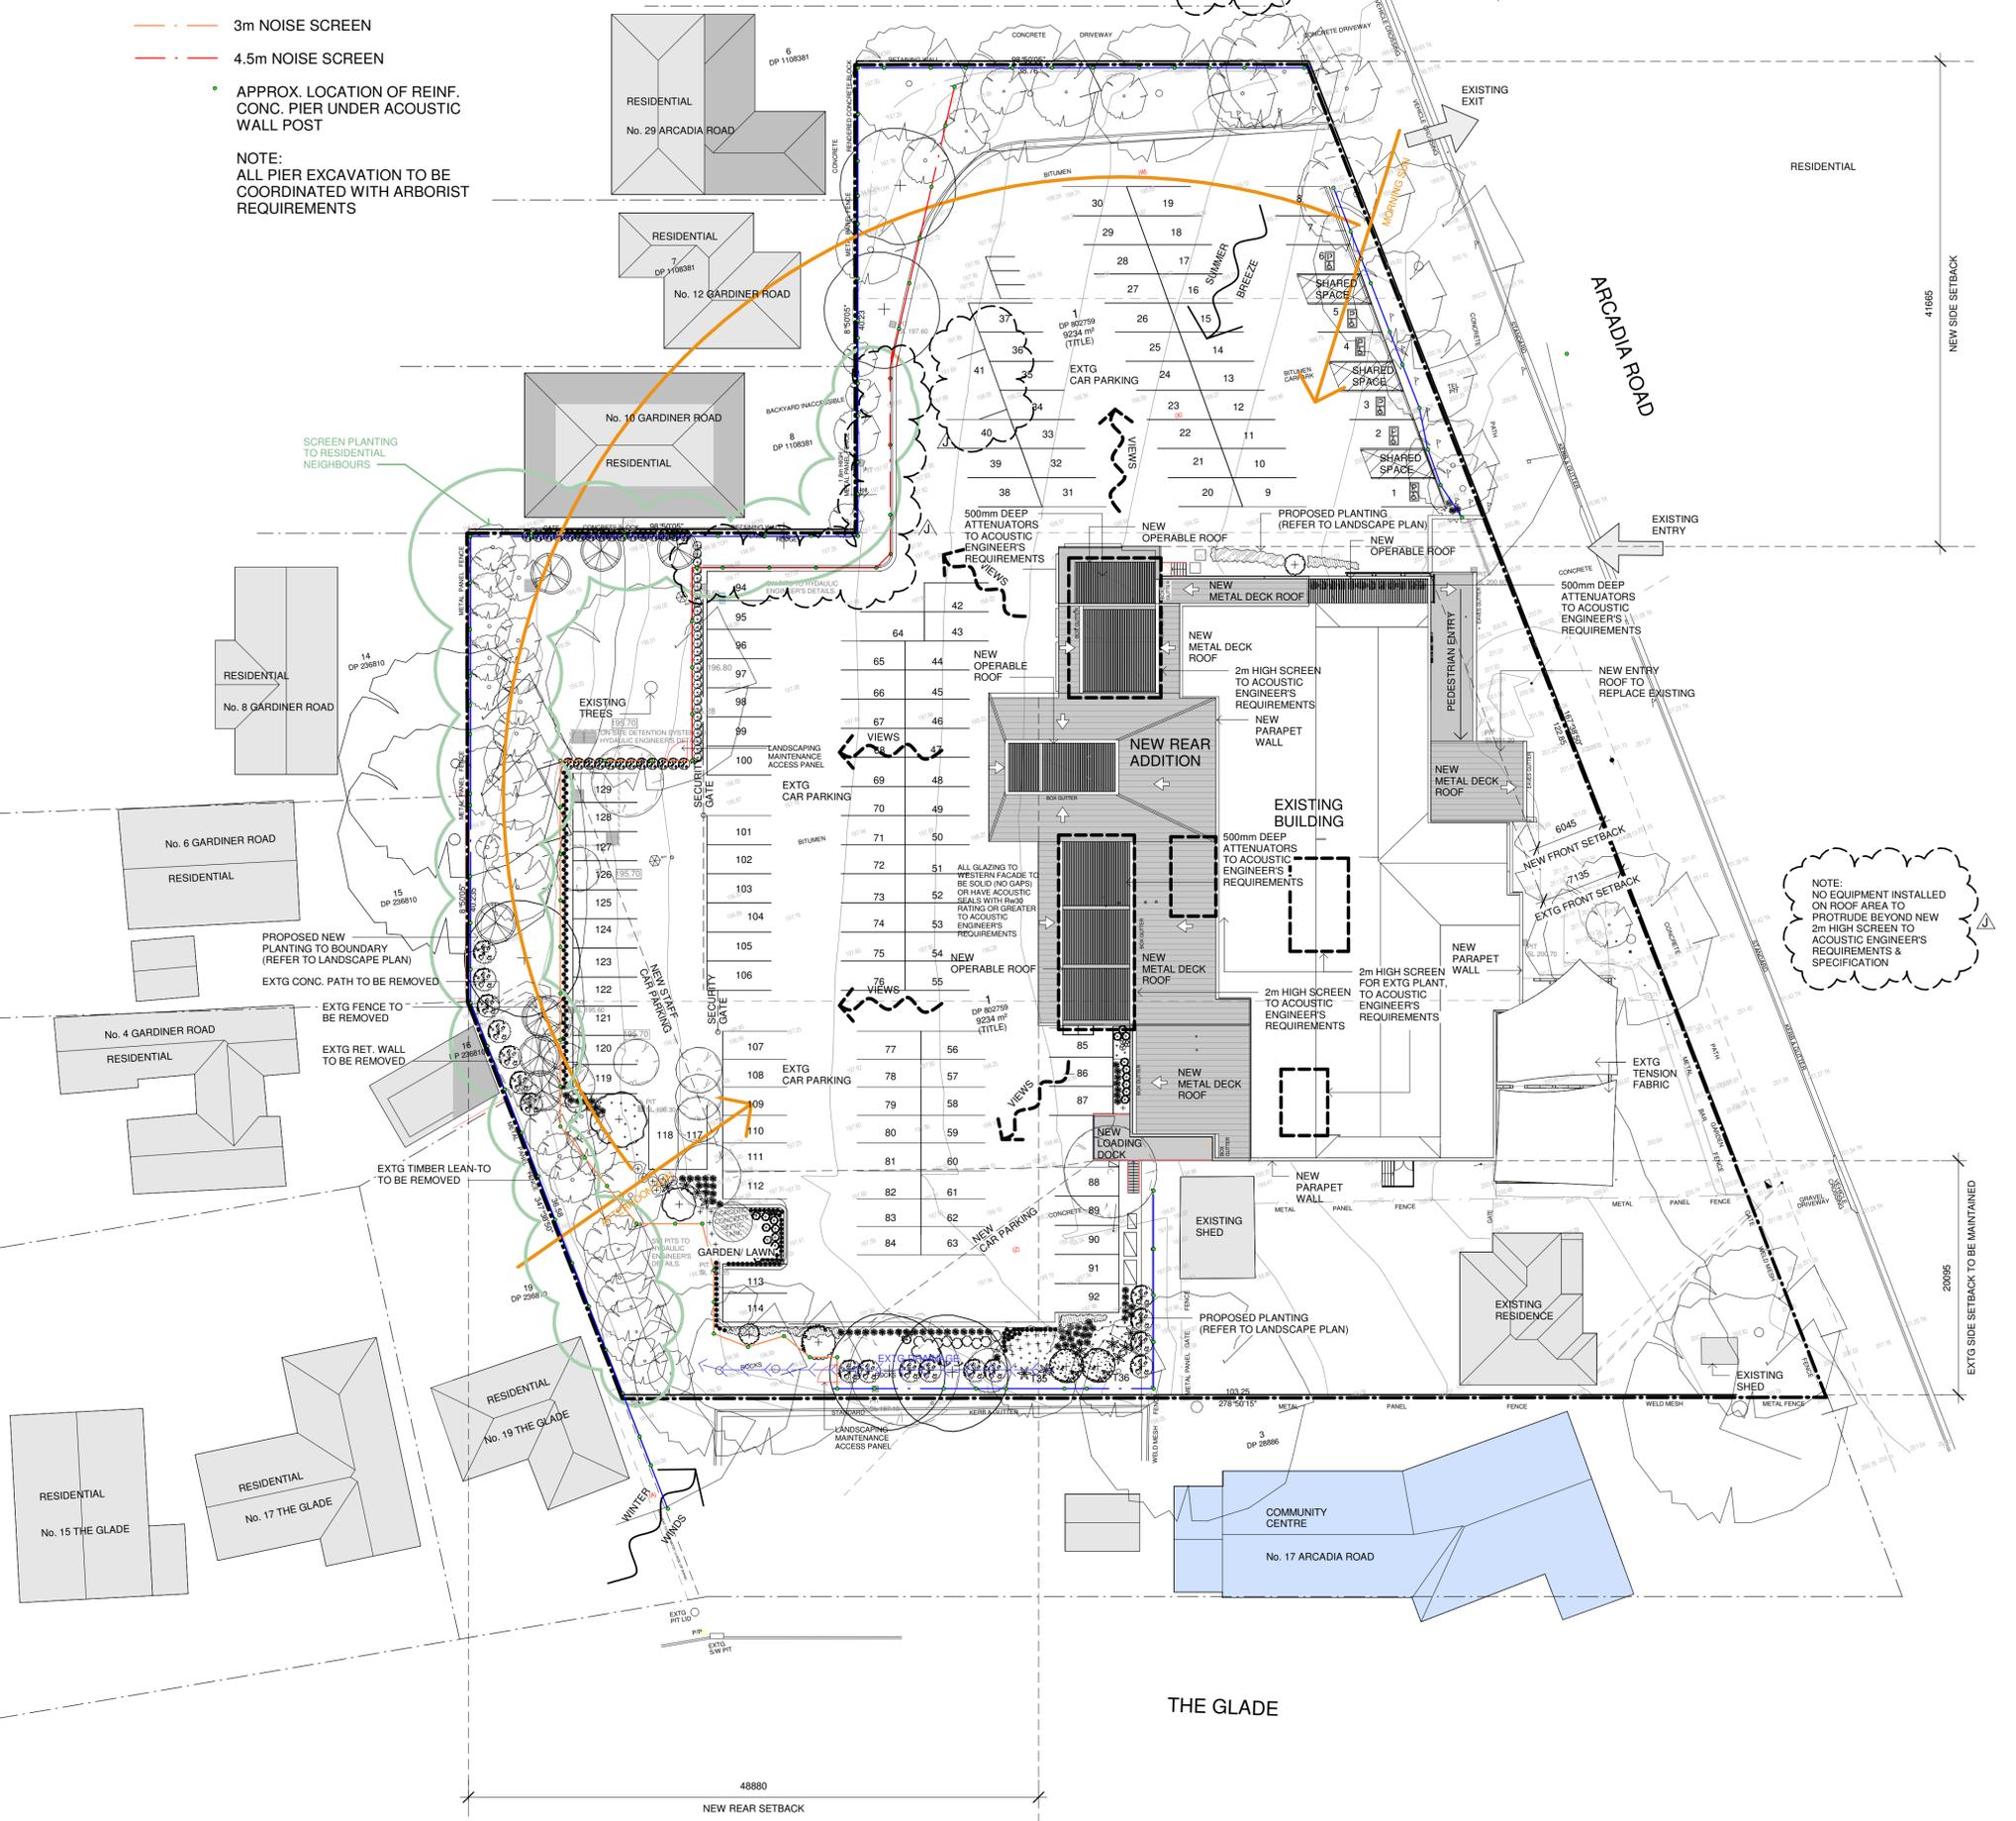

NOTE: NO EQUIPMENT INSTALLED ON ROOF AREA TO PROTRUDE BEYOND NEW 2m HIGH SCREEN TO ACOUSTIC ENGINEER'S REQUIREMENTS & SPECIFICATION

1 SITE, ROOF & SITE ANALYSIS PLAN  
SCALE 1 : 300

NOTE:	
RL 20 020	EXISTING RELATIVE LEVEL
RL 20 020	NEW FINISHED LEVEL
+ 20 020	NEW RELATIVE LEVEL