



SEFTON ROAD

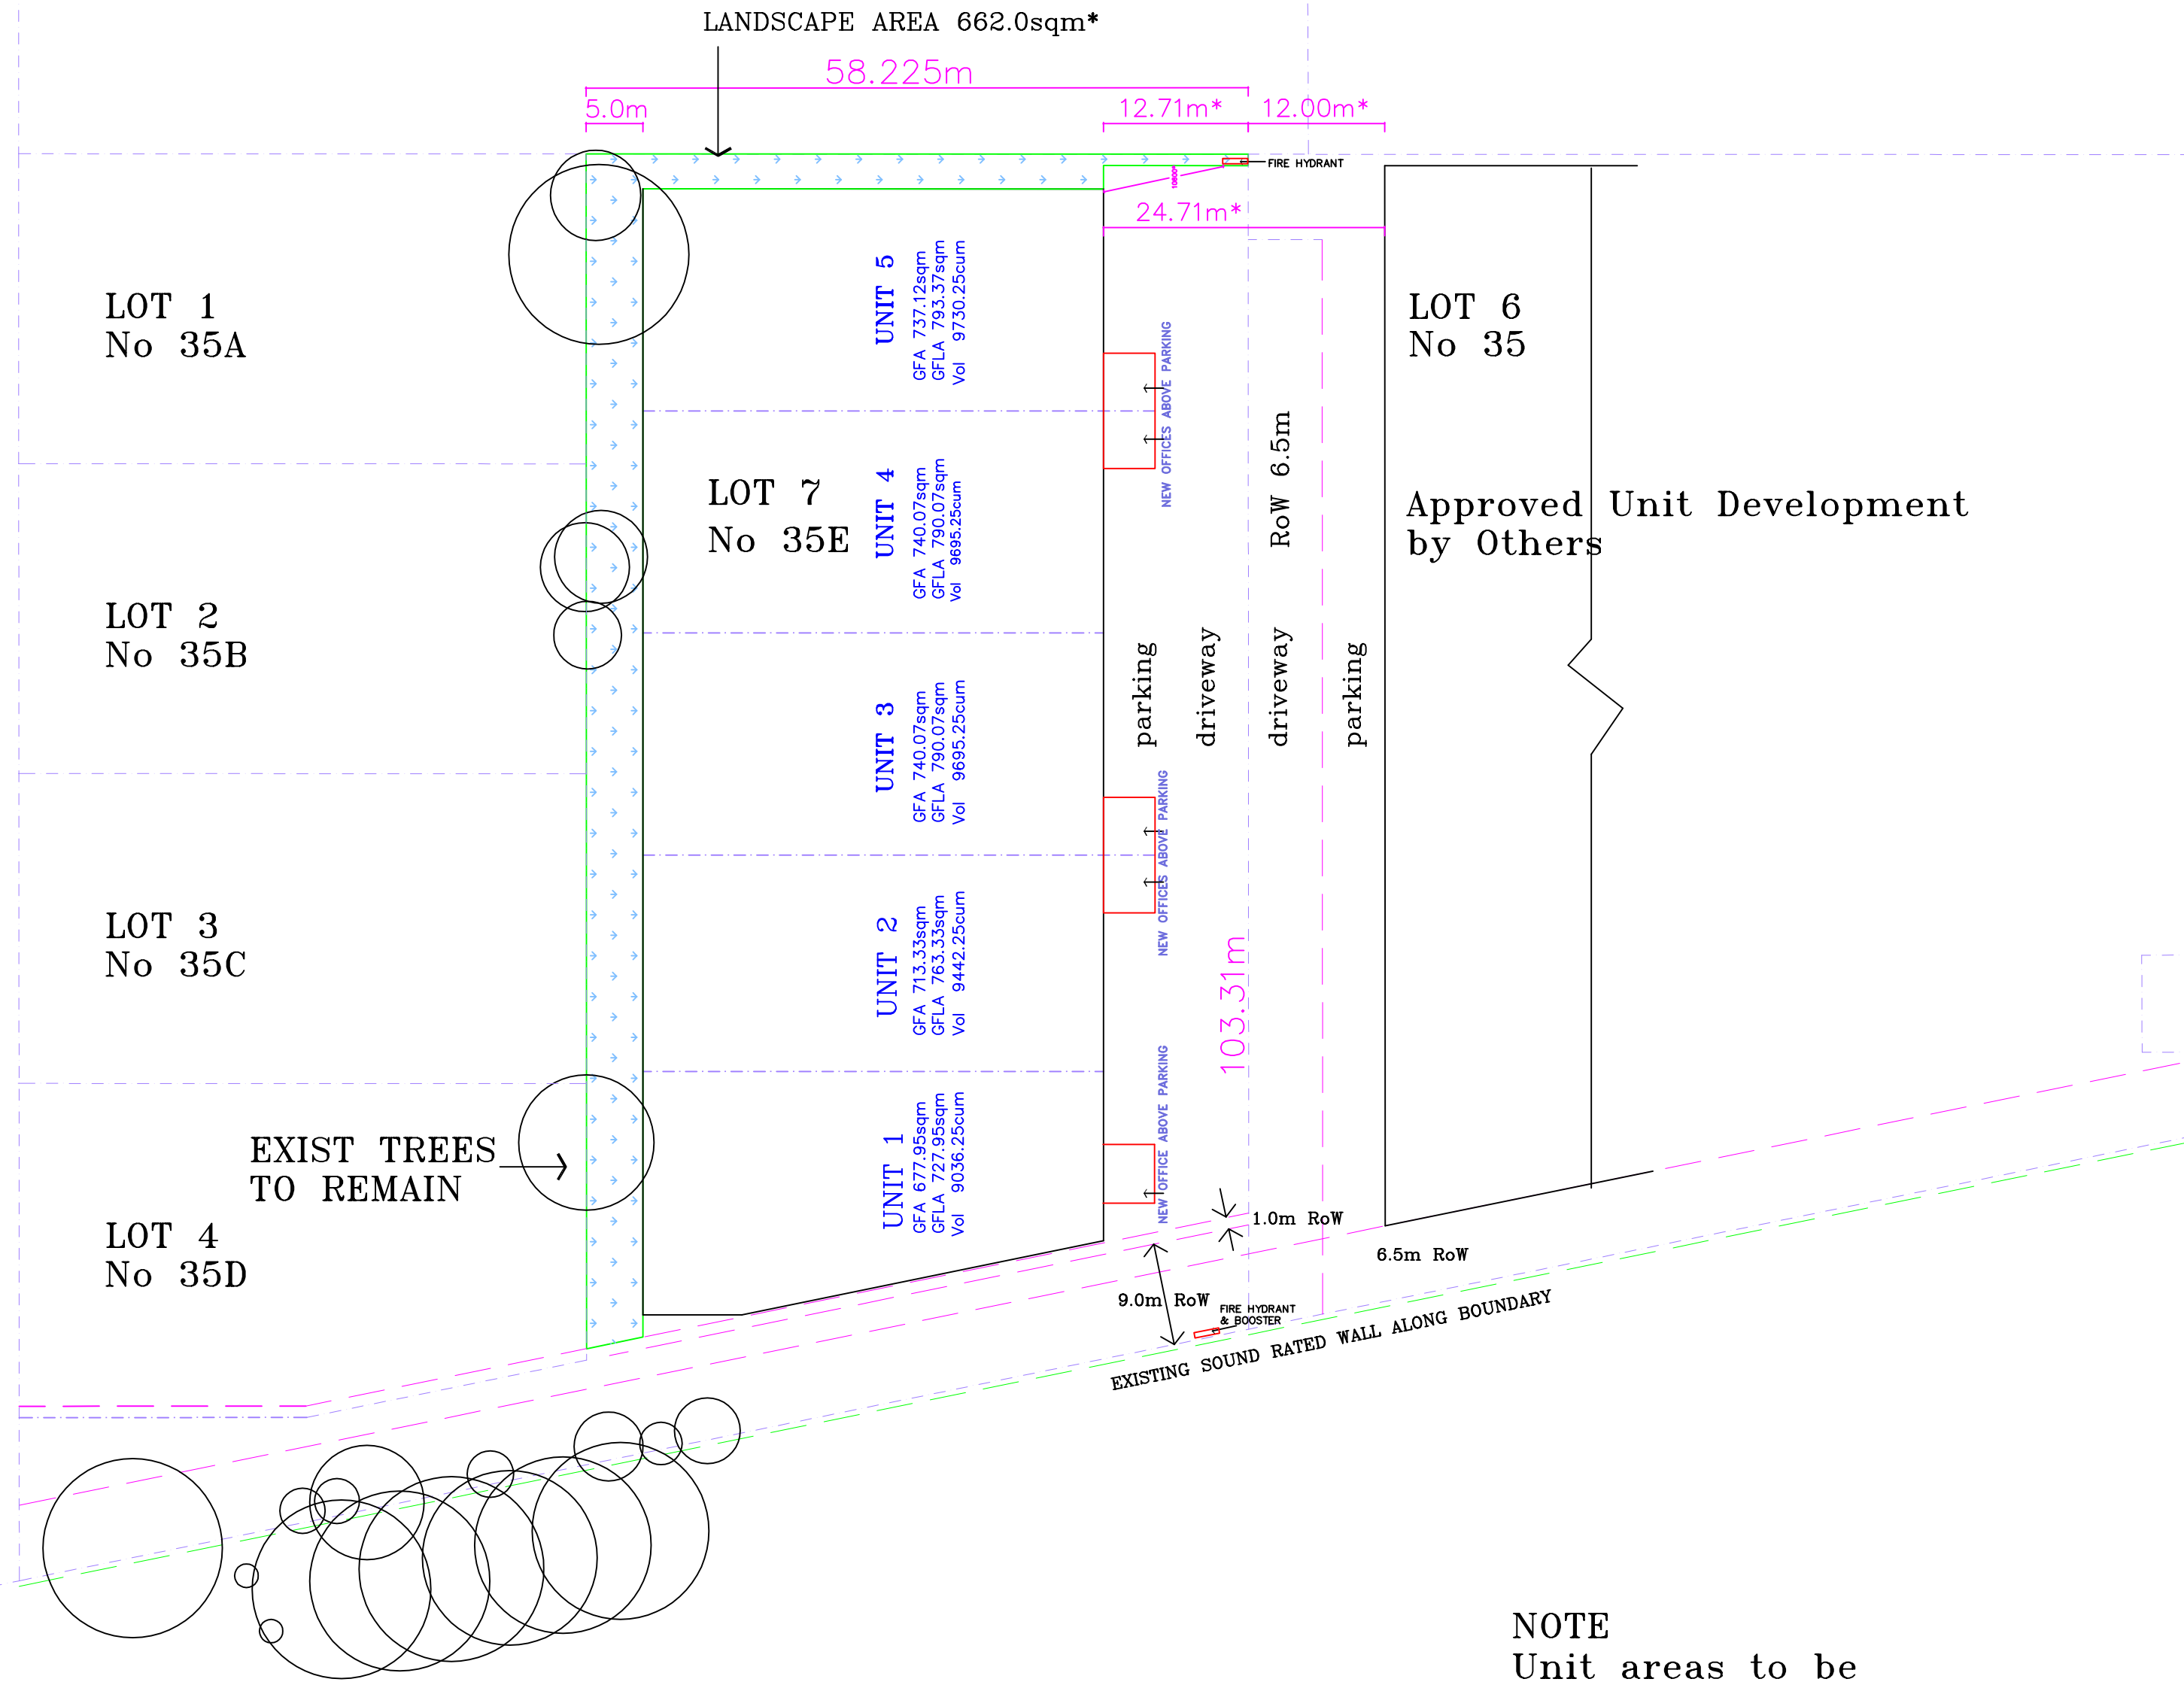

NOTE
Unit areas to be
confirmed on site

ALL LEVELS & DIMENSIONS MUST
BE VERIFIED ON SITE BEFORE
COMMENCING WORK. FIGURED
DIMENSIONS TO BE USED IN
PREFERENCE TO SCALING.

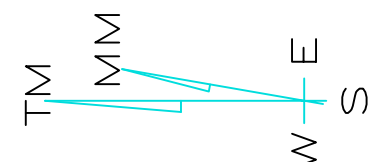


Alterations to & Strata Subdivision of
Existing Warehouse
for Thornleigh Holdings Pty Ltd
35E Sefton Road Thornleigh 2120
Lot 7 DP 1260122

Graeme Scott Architect

15 Yerong Street Ryde 2112 NSW
Telephone: 9802.8088 Mob 0412.268.889

Project: 45918 Drawing: DA-01
Scale: 1:500 Revision:
Date: April 2020



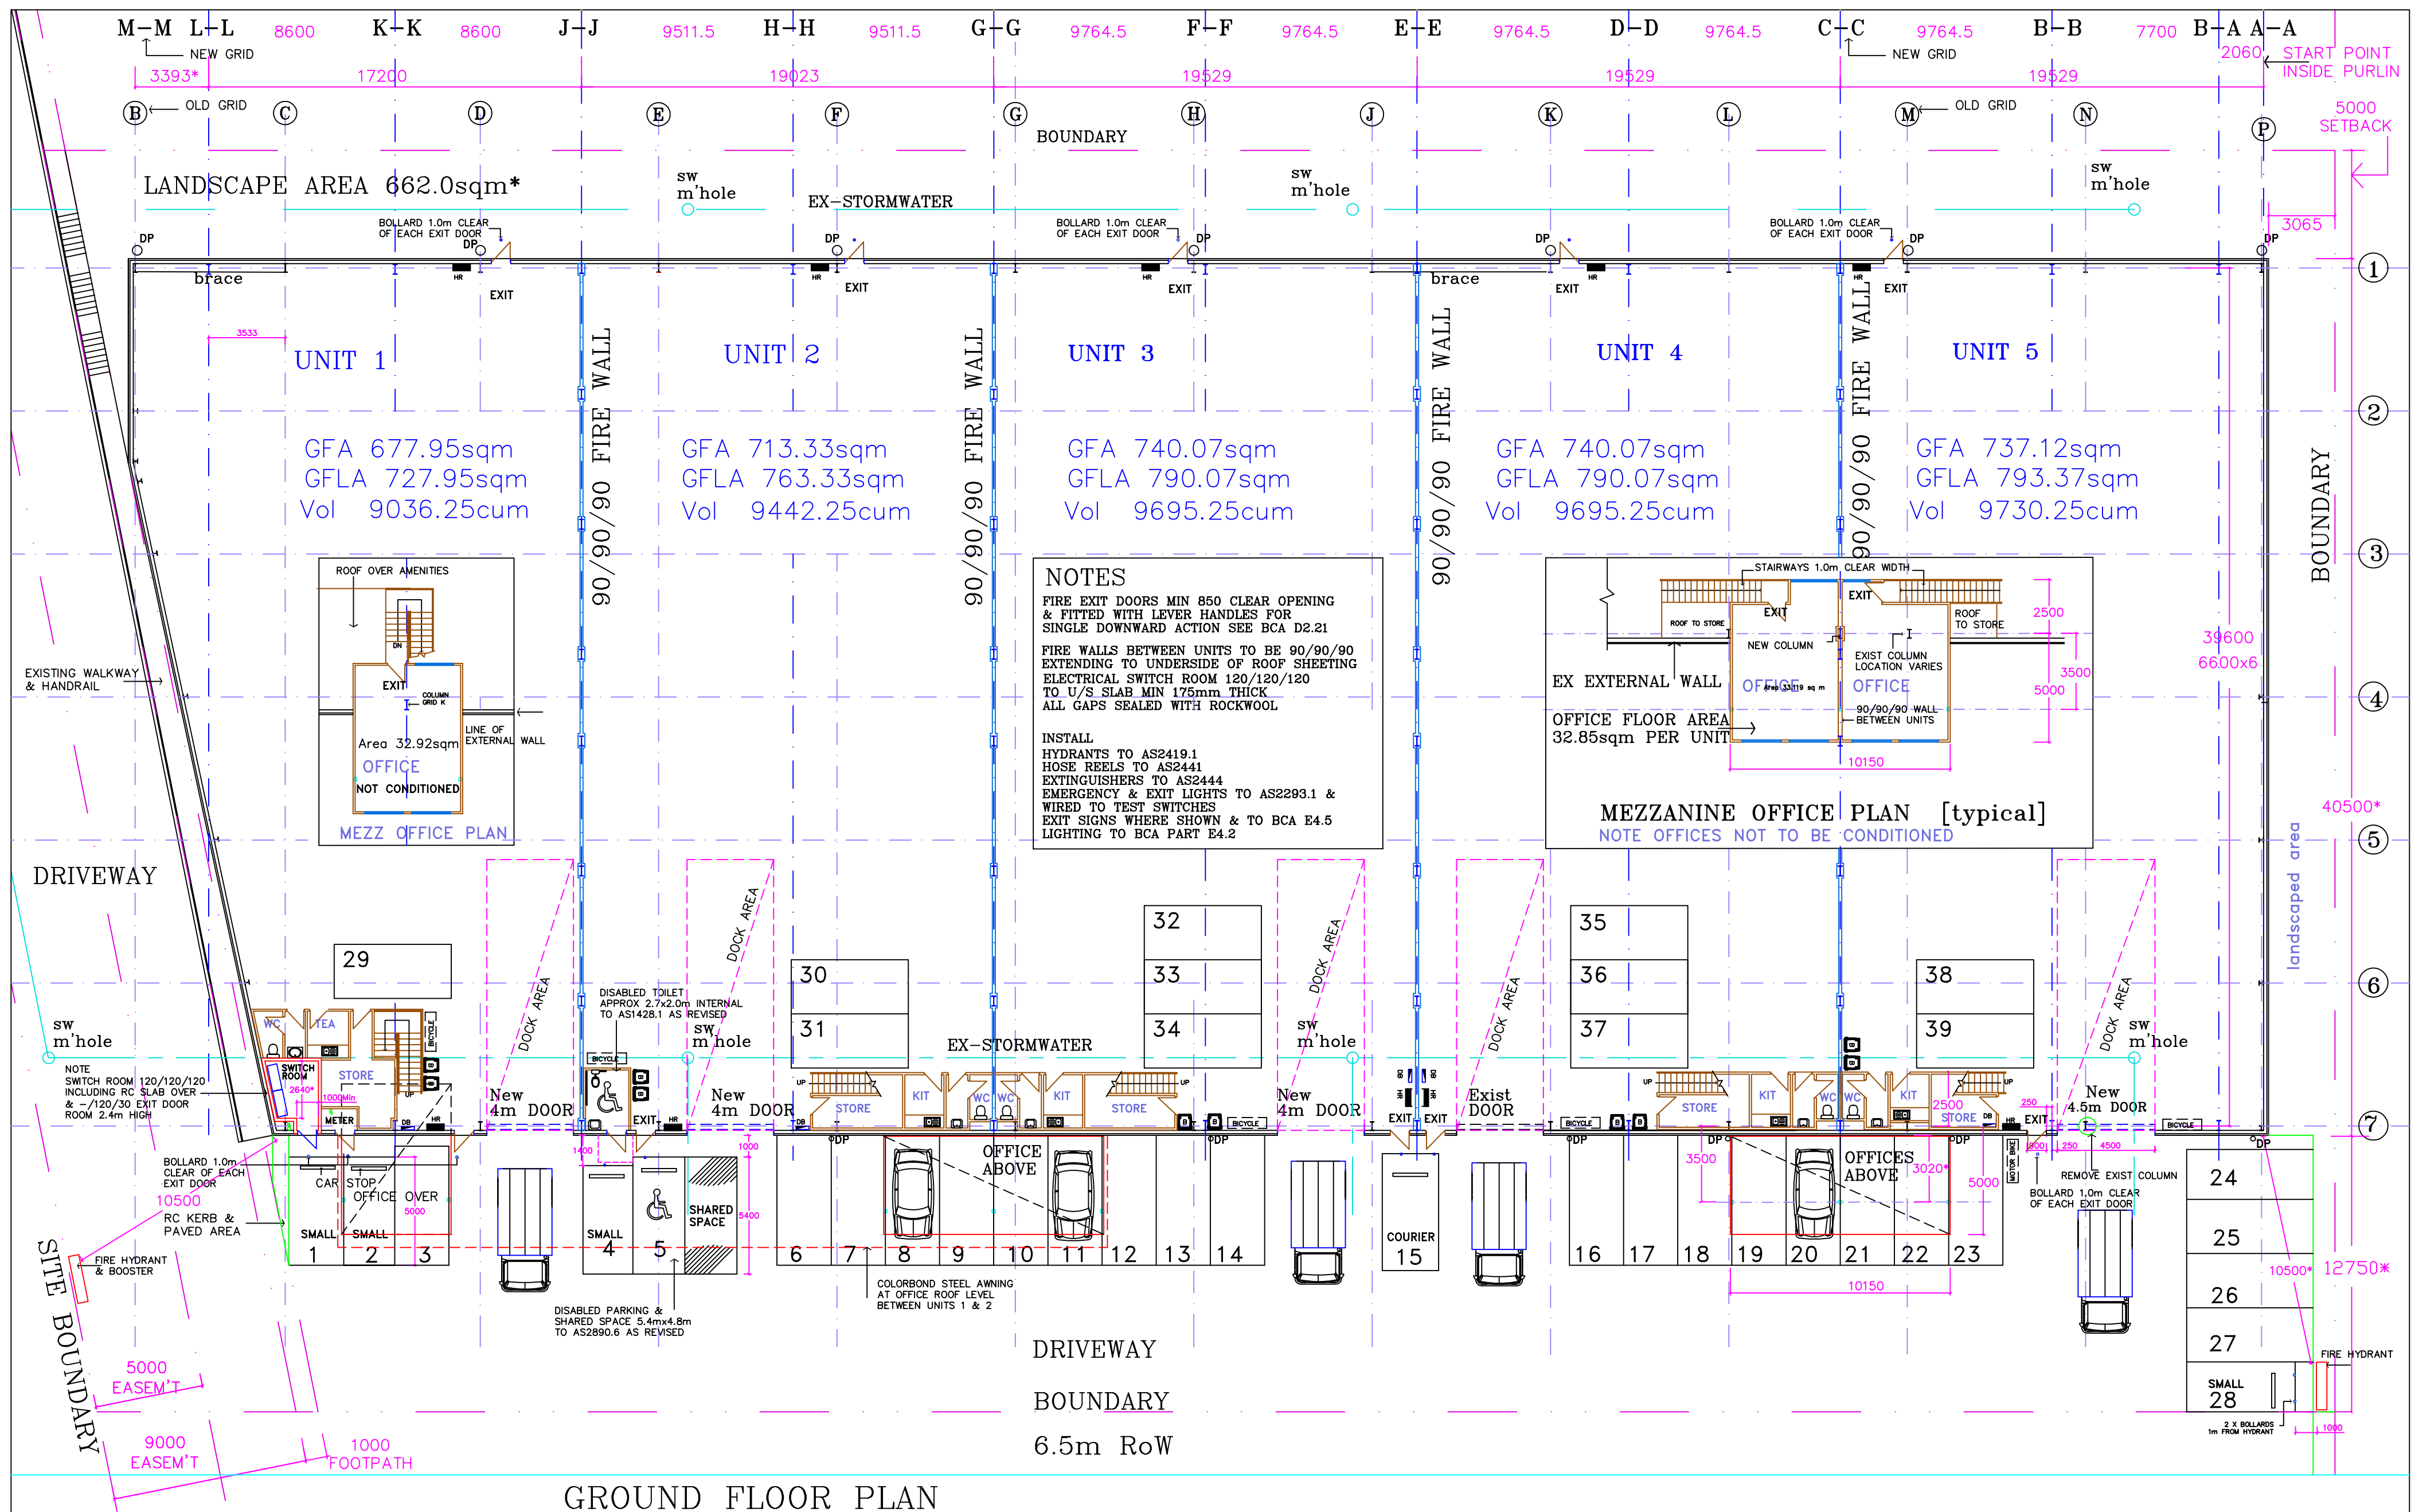

ALL LEVELS & DIMENSIONS MUST BE VERIFIED ON SITE BEFORE COMMENCING WORK. FIGURED DIMENSIONS TO BE USED IN PREFERENCE TO SCALING.



*Alterations to & Strata Subdivision of
Existing Warehouse
for Thornleigh Holdings Pty Ltd
35E Sefton Road, Thornleigh 2120
Lot 7 DP1260122*

Graeme Scott Architect


15 Yerong Street Ryde 2112 NSW
Telephone: 9802.8088 Mob 0412.268.889

Project: 45918 Drawing: DA-02


Scale: 1:200 Revision:

Date: April 2020




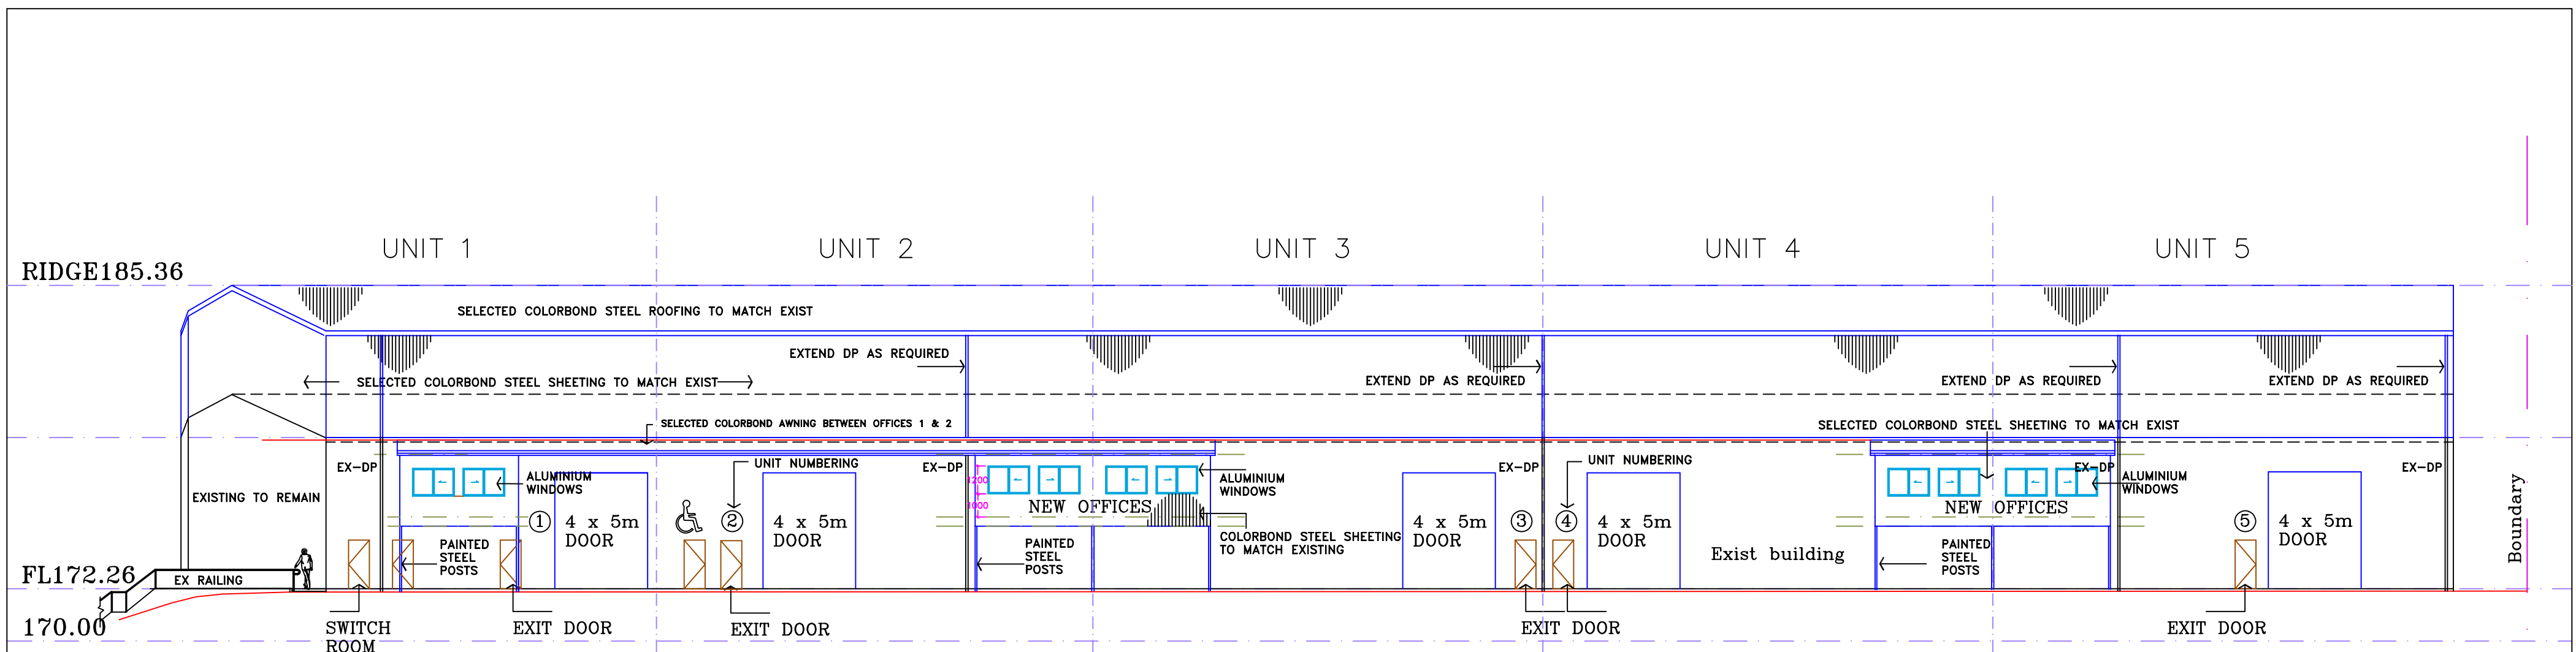

SOUTHERN ELEVATION

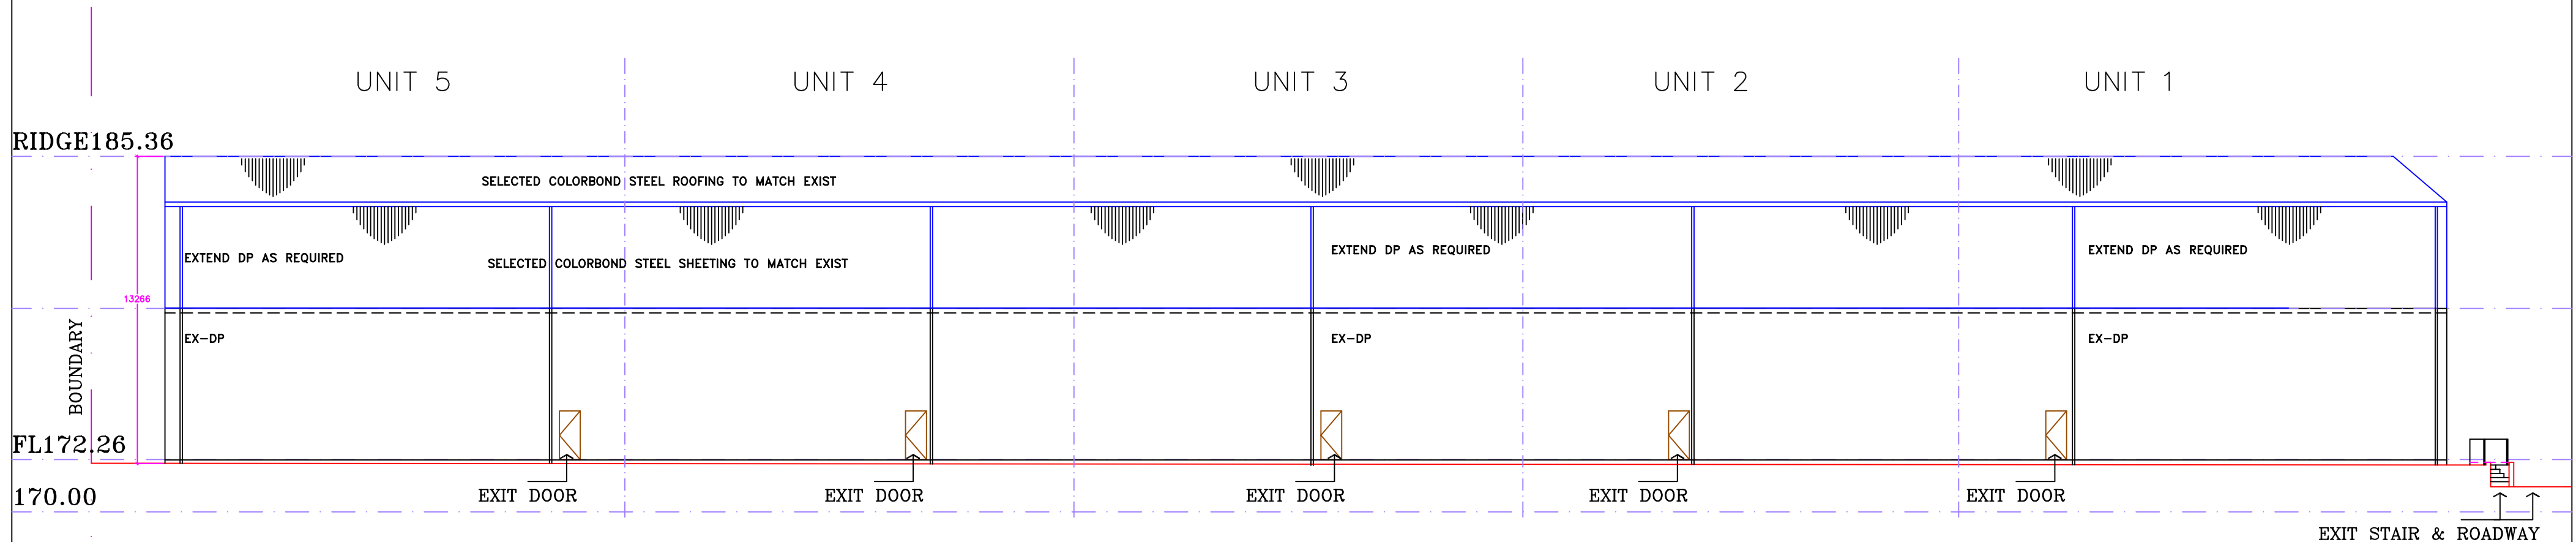

NORTHERN ELEVATION

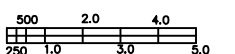

ALL LEVELS & DIMENSIONS MUST
BE VERIFIED ON SITE BEFORE
COMMENCING WORK. FIGURED
DIMENSIONS TO BE USED IN
PREFERENCE TO SCALING.

*Alterations to & Strata Subdivision of
Existing Warehouse
for Thornleigh Holdings Pty Ltd
35E Sefton Road, Thornleigh 2120
Lot 7 DP1260122*

Graeme Scott Architect


15 Yerong Street Ryde 2112 NSW
Telephone: 9802.8088 Mob 0412.268.889

Project: 45918 Drawing: DA-03


Scale: 1:200 Revision:

Date: April 2020



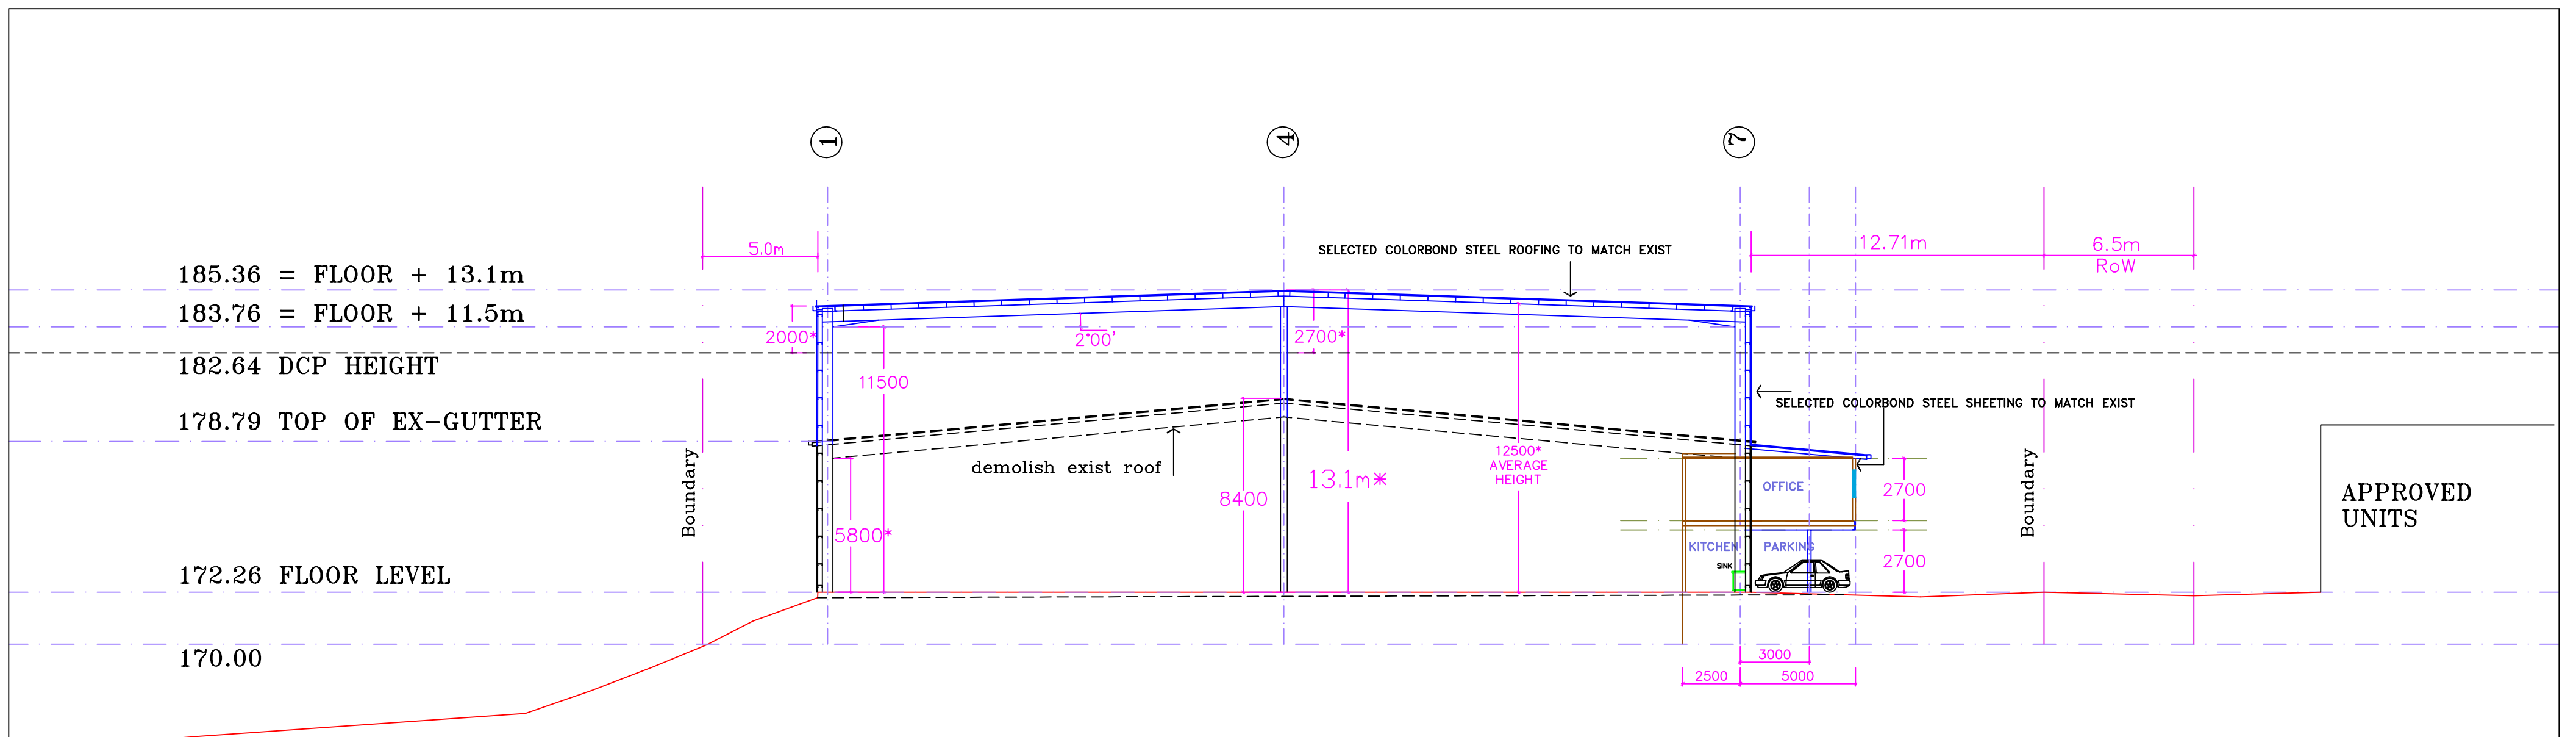

PROPOSED SECTION

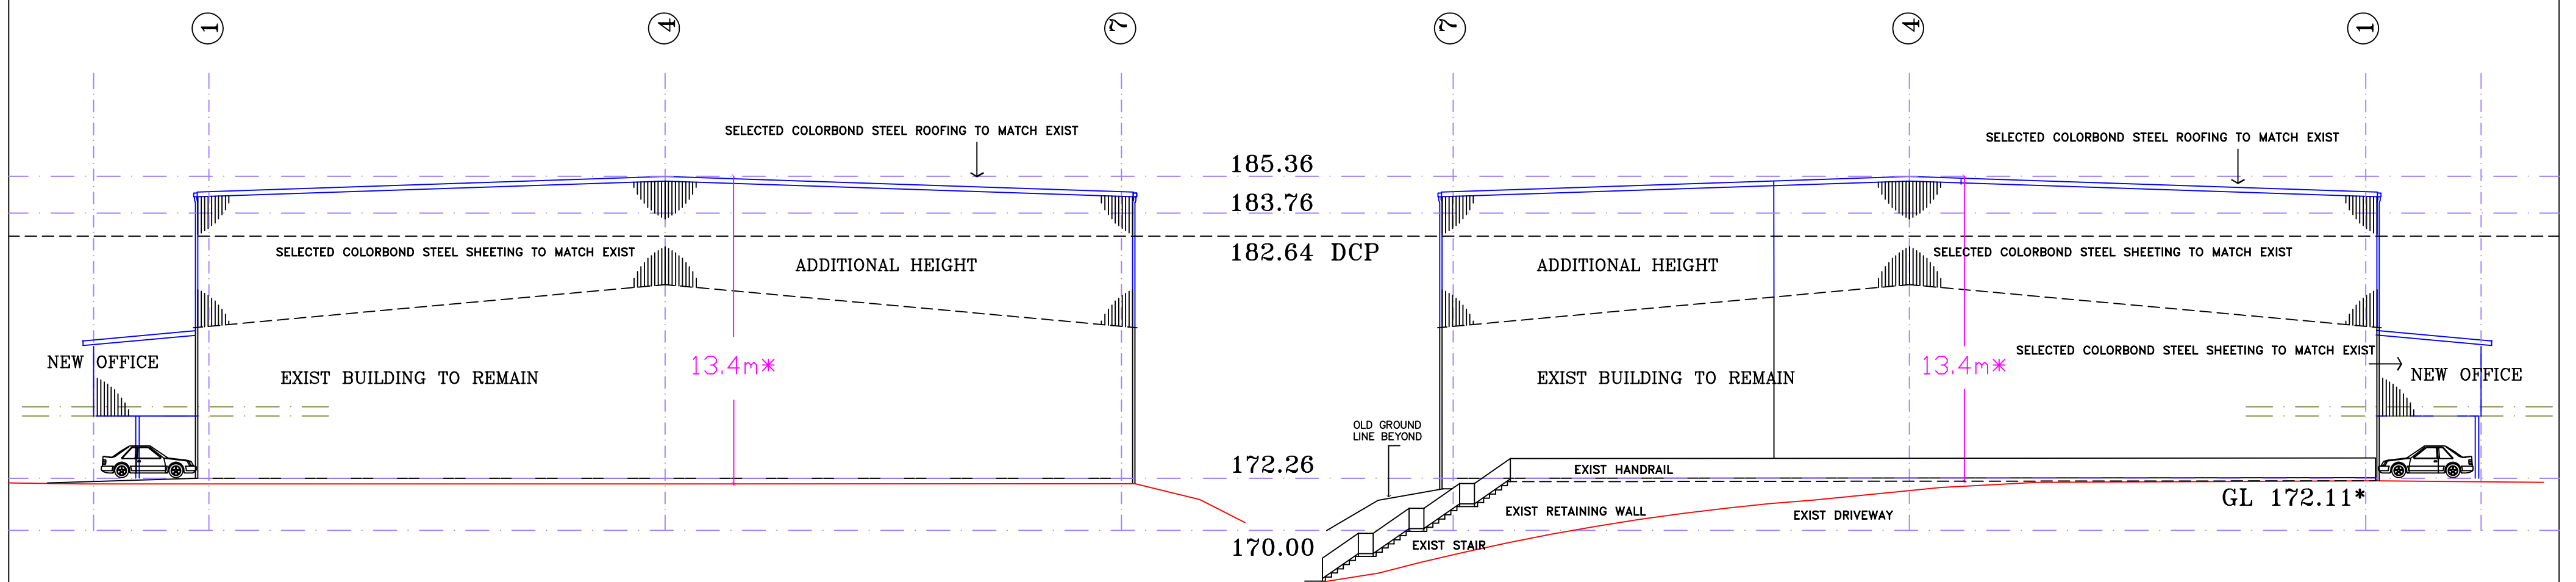

EASTERN ELEVATION

WESTERN ELEVATION



ALL LEVELS & DIMENSIONS MUST
 BE VERIFIED ON SITE BEFORE
 COMMENCING WORK. FIGURED
 DIMENSIONS TO BE USED IN
 PREFERENCE TO SCALING.

*Alterations to & Strata Subdivision of
 Existing Warehouse
 for Thornleigh Holdings Pty Ltd
 35E Sefton Road, Thornleigh 2120
 Lot 7 DP1260122*

Graeme Scott Architect



15 Yerong Street Ryde 2112 NSW
 Telephone: 9802.8088 Mob 0412.268.889

Project: 45918 Drawing: DA-04

Scale: 1:200 Revision:


Date: June 2019



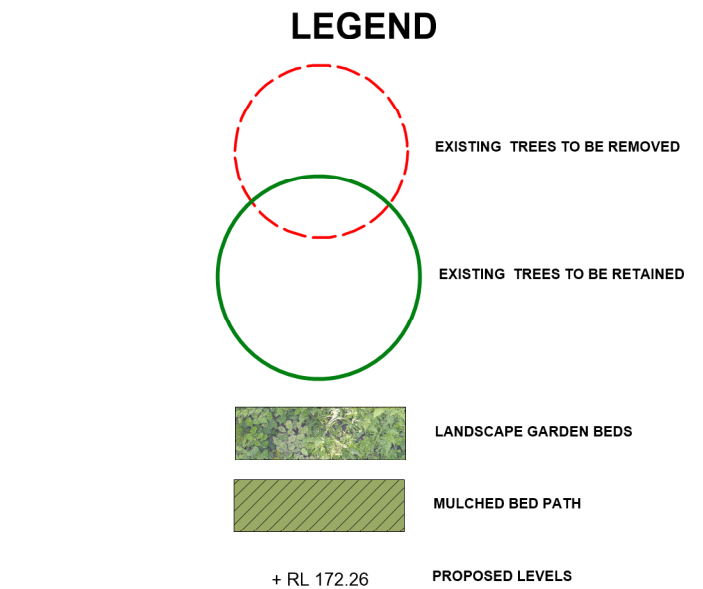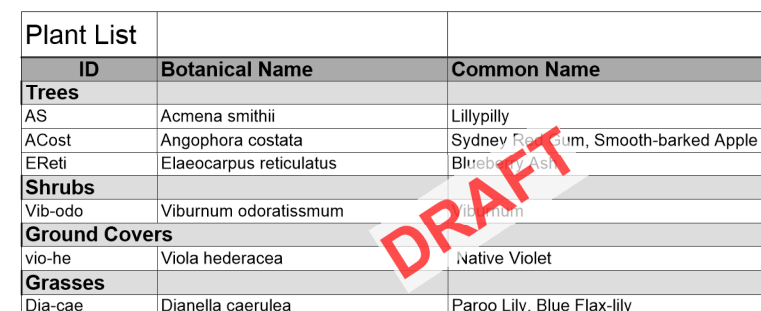

[illegible]


**NEW PLANTING & LANDSCAPING NOT
PART OF THIS APPLICATION & WILL BE
SUBJECT TO A FUTURE APPLICATION.**

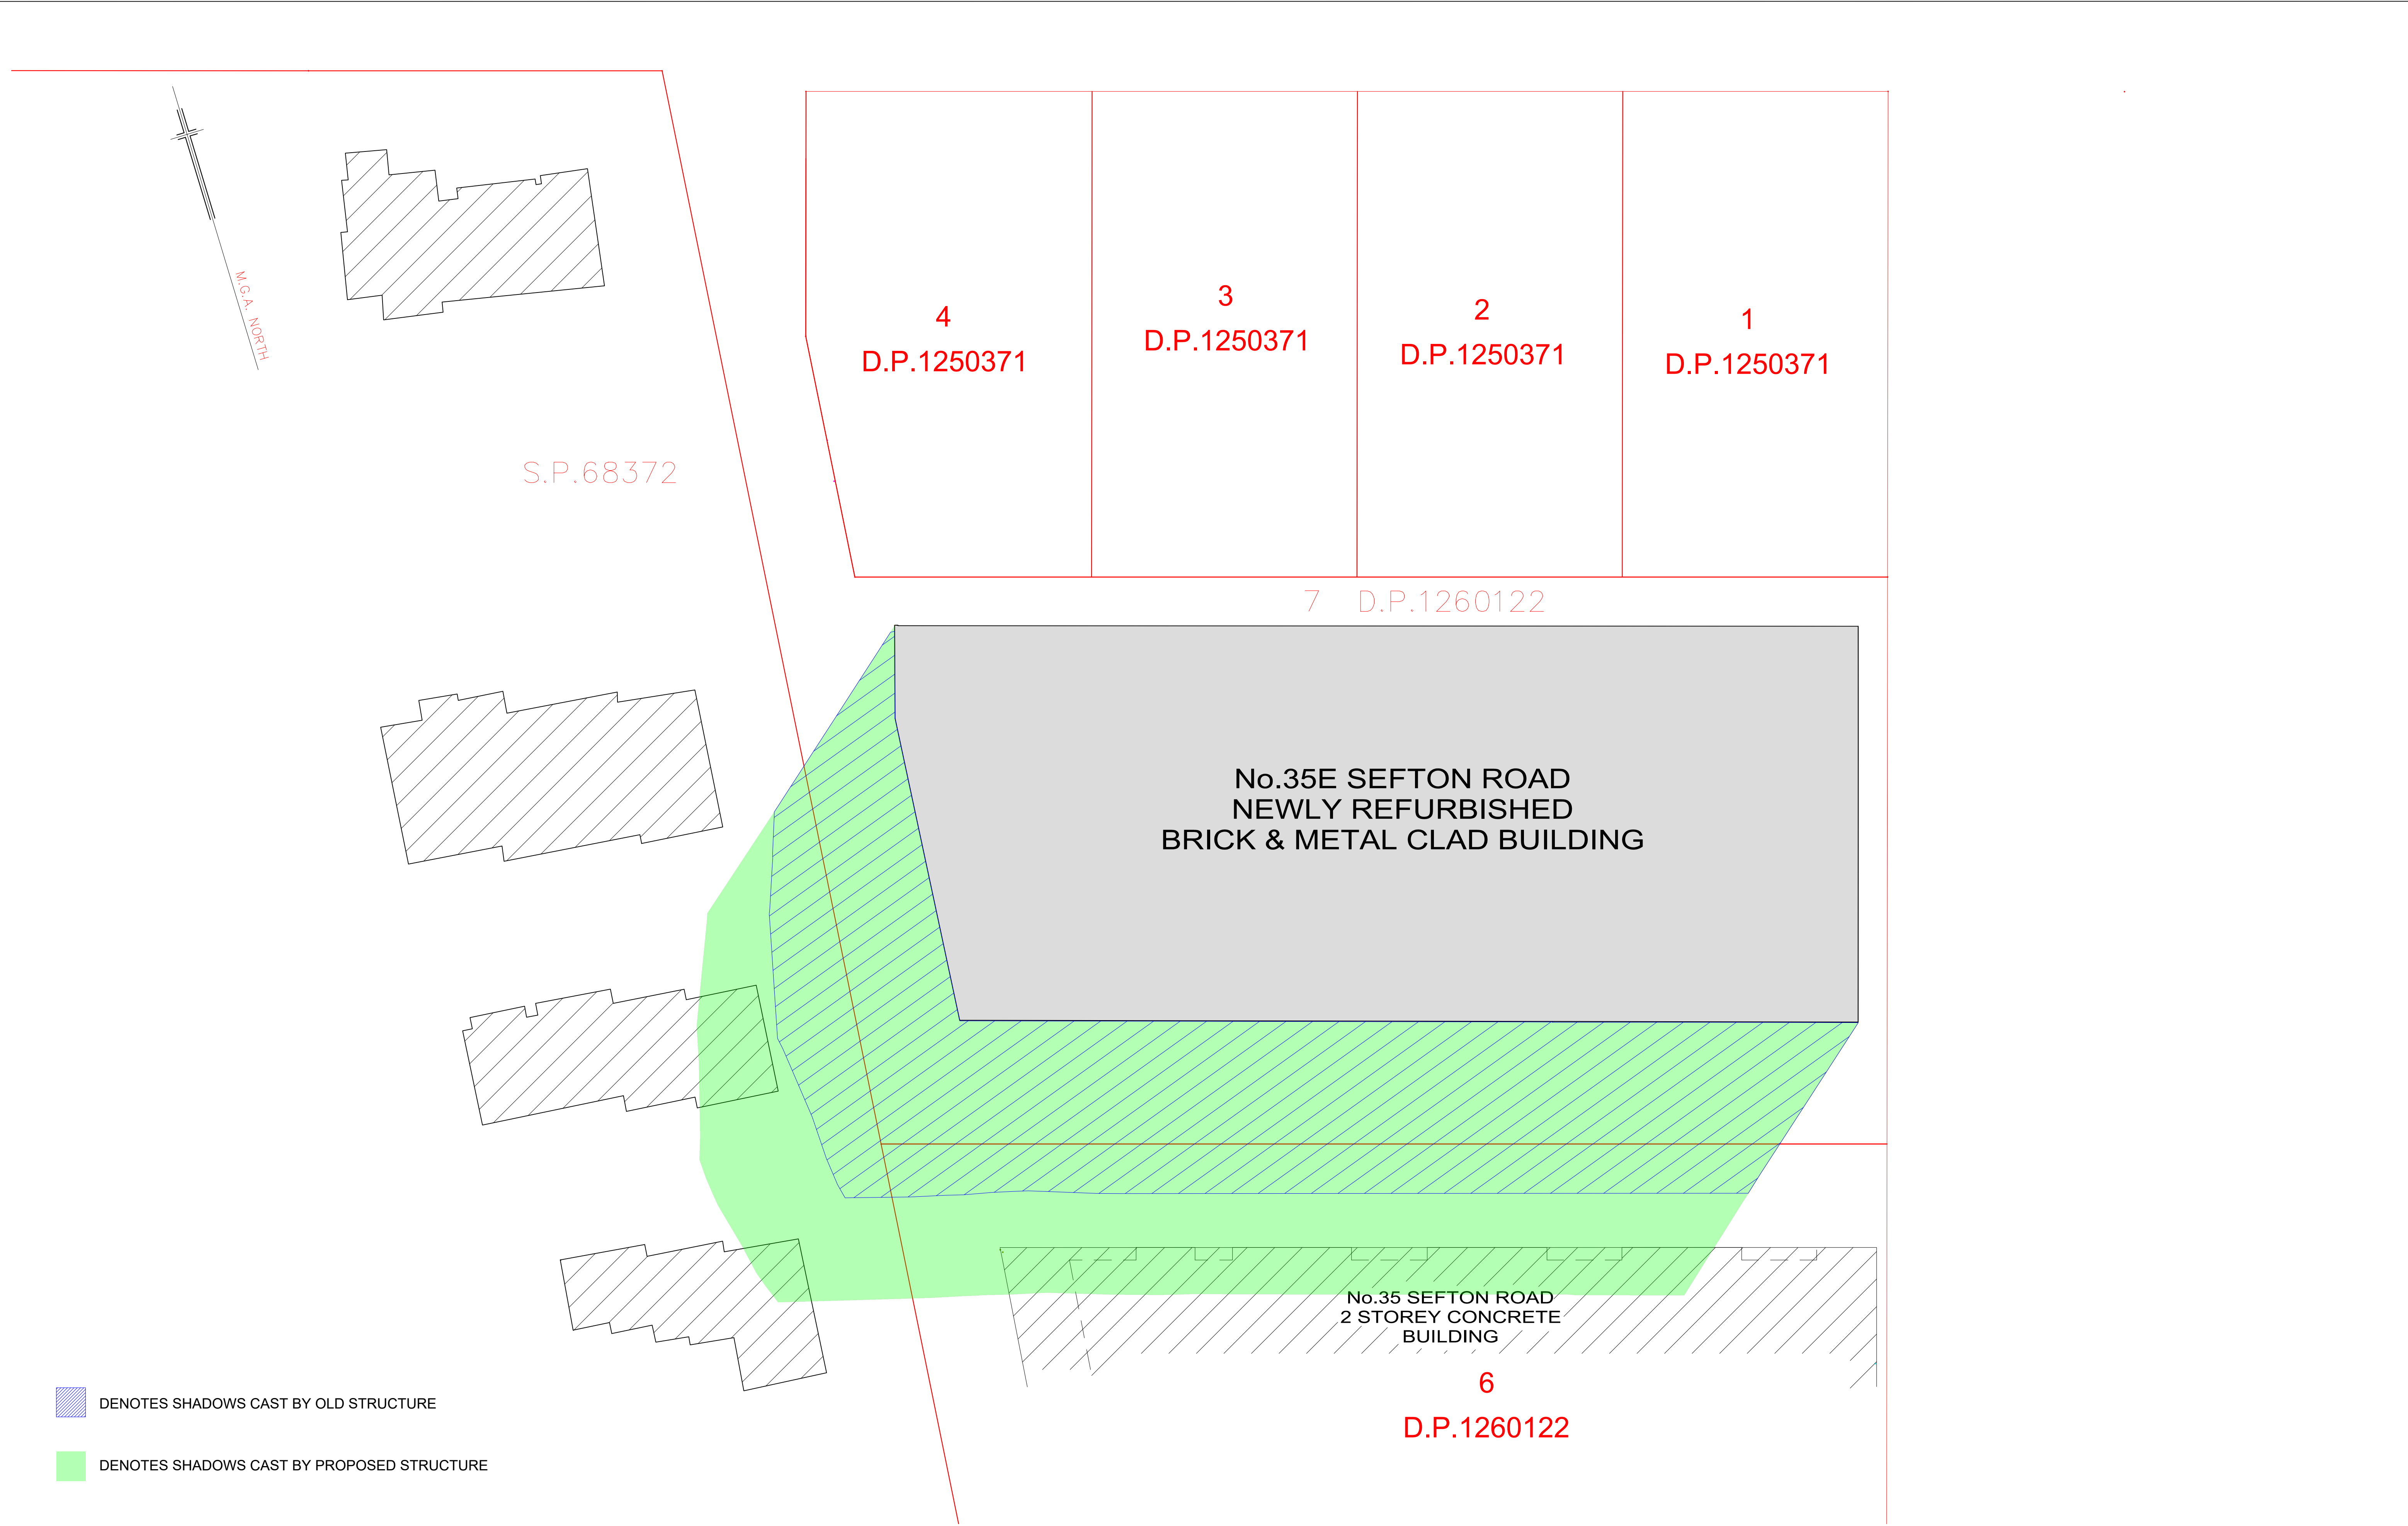
AMENDMENTS




-  DENOTES SHADOWS CAST BY OLD STRUCTURE
-  DENOTES SHADOWS CAST BY PROPOSED STRUCTURE

	</
--	--	----

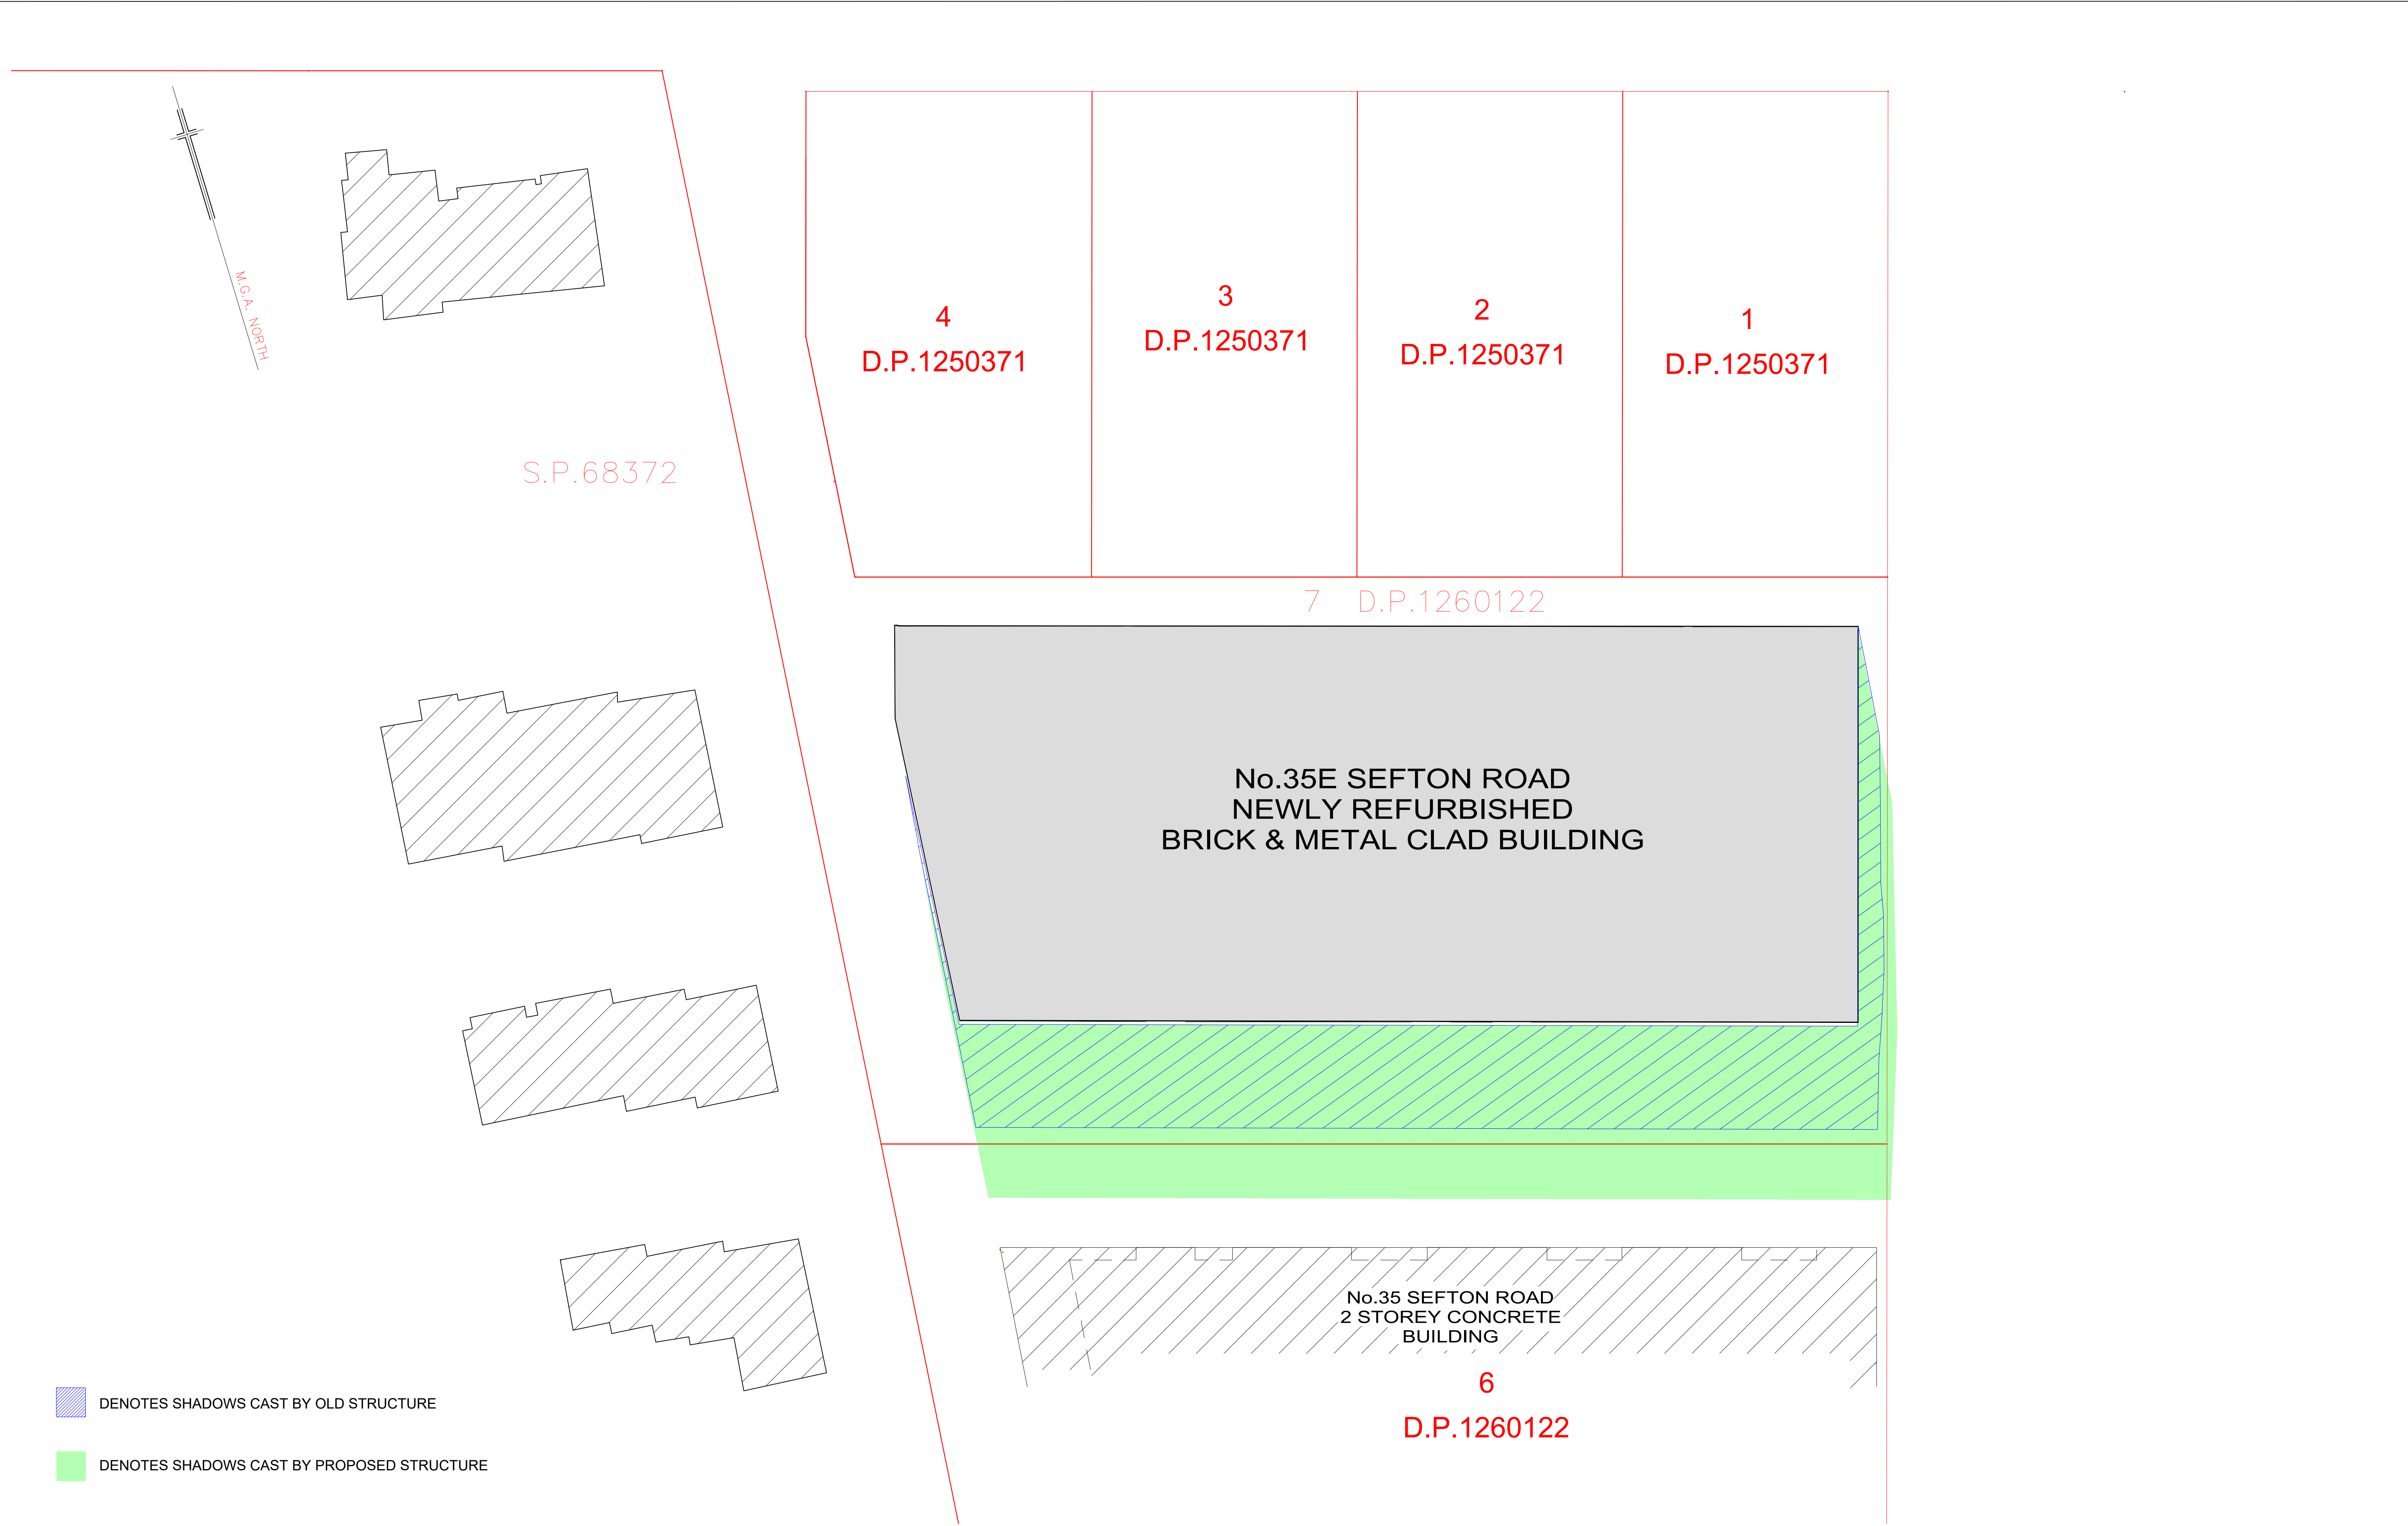

			COPYRIGHT © RYGATE & COMPANY PTY. LIMITED 2020. NO PART OF THIS PLAN MAY BE REPRODUCED, COMMUNICATED, STORED IN A RETRIEVAL SYSTEM OR TRANSMITTED IN ANY FORM WITHOUT THE WRITTEN PERMISSION OF THE COPYRIGHT OWNER EXCEPT AS PERMITTED BY THE COPYRIGHT ACT 1968. ANY PERMITTED DOWNLOADING, ELECTRONIC STORAGE, DISPLAY, PRINT, COPY, REPRODUCTION OR COMMUNICATION OF THIS SURVEY SHOULD CONTAIN NO ALTERATION OR ADDITION TO THE ORIGINAL SURVEY.	<div><div><div><div>0</div><div>15m</div></div><div>REDUCTION RATIO 1:300 @ A1</div><div>REDUCTION RATIO 1:600 @ A3</div></div><div>THIS TITLE BLOCK AND NOTES FORM AN INTEGRAL PART OF THE PLAN AND MUST BE REPRODUCED IN ANY USE, DUPLICATION OR AMENDMENT.</div><div>GRAEME SCOTT ARCHITECT DRAWING DA-01 REV E APRIL 2020 USED FOR BUILDING DESIGN SHAPE.</div></div> <div><div><div><div></div><div>Rygate & Company Pty Limited</div><div>P.W. Rygate & West</div><div>ABN 61 001 204 897</div></div><div><div>a</div><div>Suite 904 Level 9, 89 York St</div><div>Sydney NSW 2000</div></div><div><div>p</div><div>+61 2 9262 6800</div></div><div><div>f</div><div>+61 2 9262 6843</div></div><div><div>e</div><div>surveyors@rygate.com.au</div></div><div><div>w</div><div>rygate.com.au</div></div></div></div> <div><div>SUBDIVISION STRATA PLANS STRATUM SUBDIVISION LEASE PLANS TOPOGRAPHIC SURVEYS GPS SURVEYS 3D MODELLING RACECOURSE DESIGN PROJECT MANAGEMENT SUN SHADOW DIAGRAMS</div></div> <div><div>SURVEYOR</div><div>DRAWN S.B.</div><div>CHECKED G.J.F.</div><div>APPROVED G.J.F.</div></div> <div><div>CLIENT</div><div>HP CONSTRUCTIONS</div><div>LOCALITY</div><div>THORNLEIGH</div><div>L.G.A.</div><div>HORNSBY</div></div> <div><div>REFERENCE No.</div><div>PLAN No.</div><div>DATE</div><div>SHEET No. 3</div><div>79315</div><div>79315.DWG</div><div>13/07/2020</div><div>OF 3 SHEETS</div></div>
REV.	DATE	AMENDMENTS		

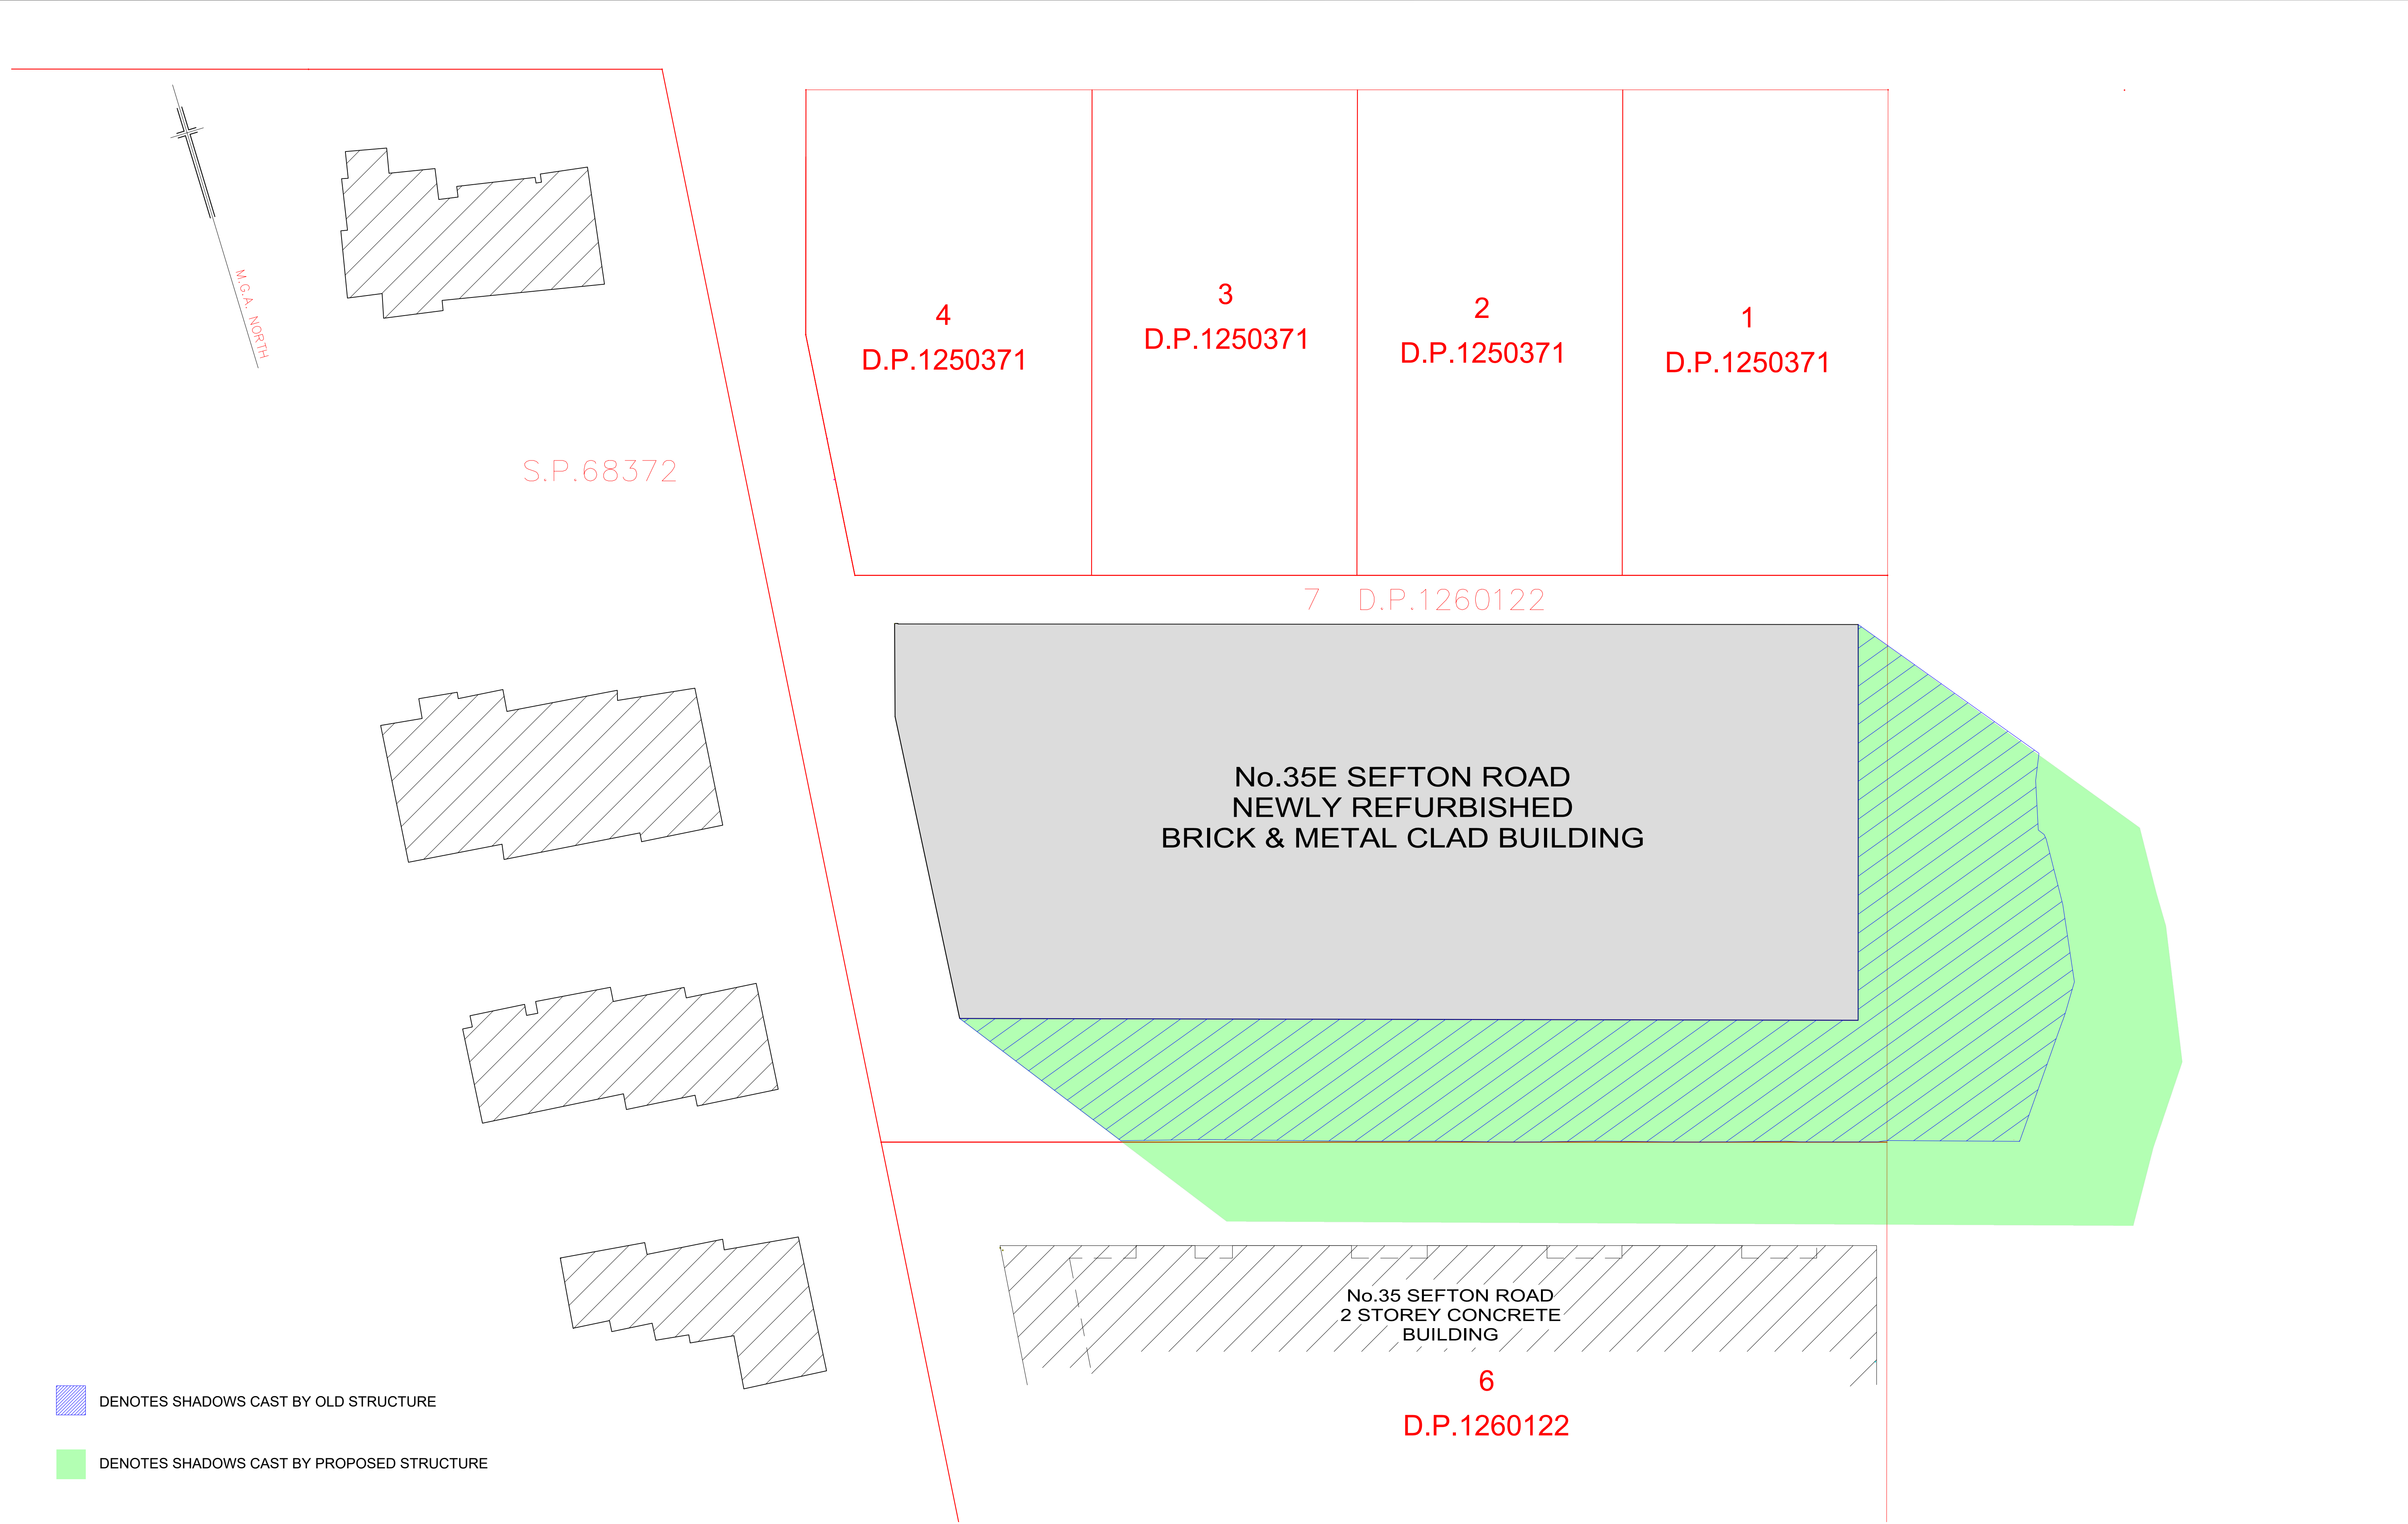

--	--	