


SECTION A-A
1 : 100

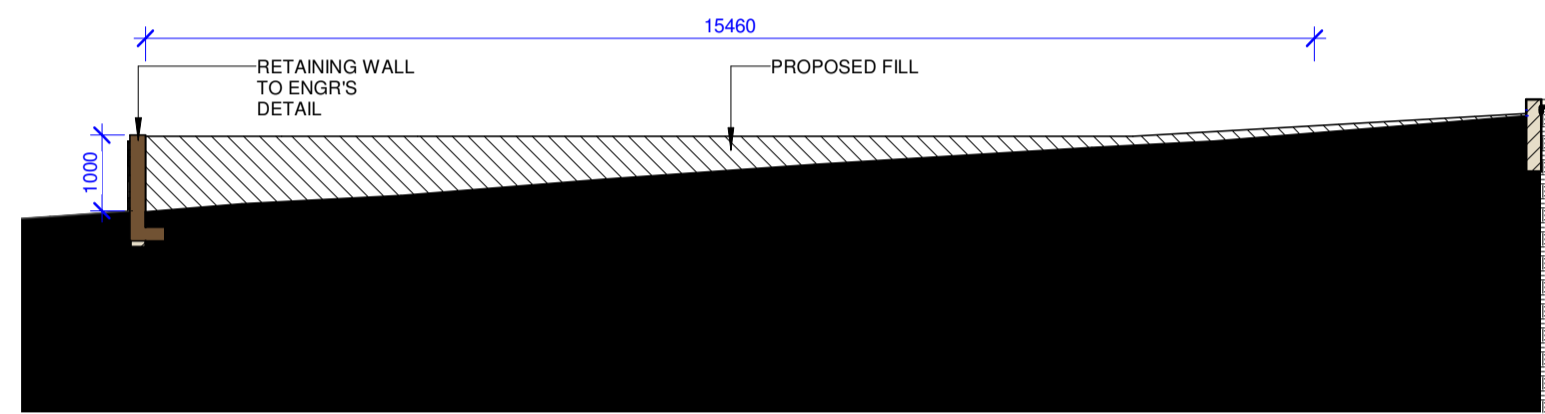

SECTION B-B
1 : 100

CUT AND FILL CALCULATION:

AVERAGE EXISTING 135.25 + 135.50 + 134.75 + 134.25 = 539.75m


AVERAGE PROPOSED 135.25 + 135.55 + 135.30 + 135.30 = 541.40m

AVERAGE DEPTH 541.40m - 539.75m = 1.65m

CELL AREA 17.40 X 15.46 = 269.00 m²

CELL VOLUME 1.65m X 269m² = 443.85m³

NUMBER OF 20m³ TIPPER TRUCKS IS 23

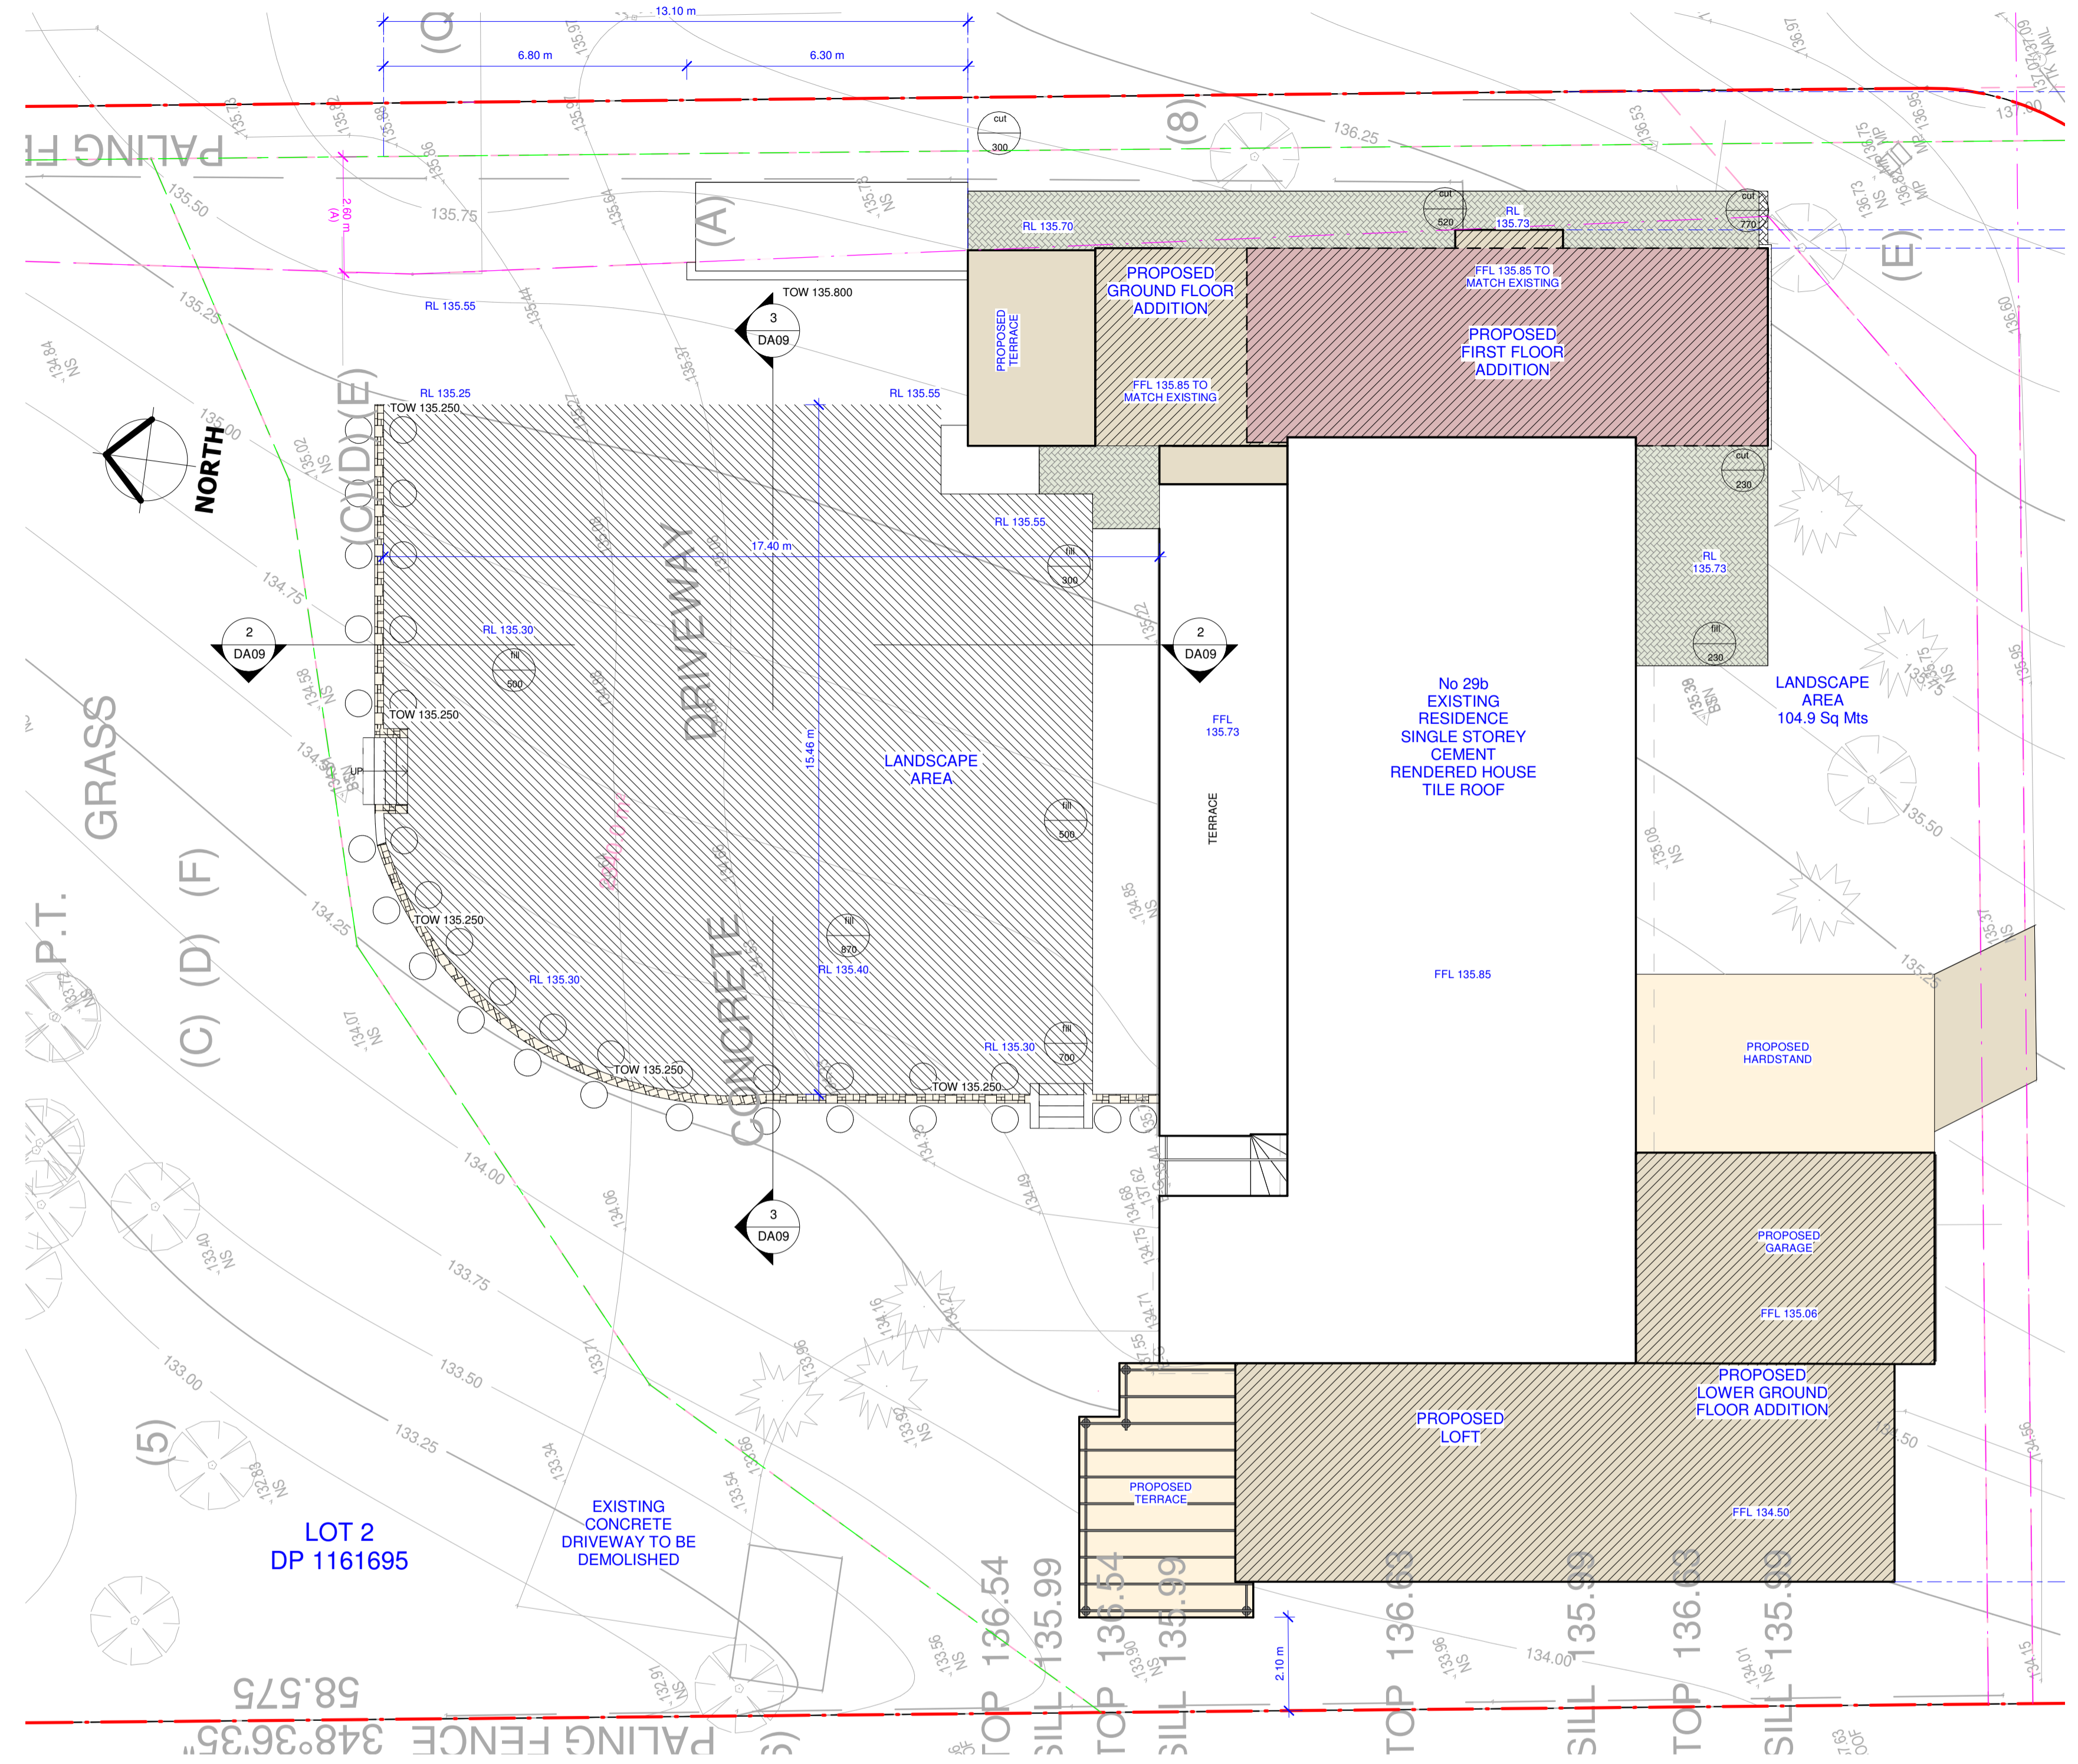

CUT & FILL PLAN
1 : 100

REV	AMENDMENT DESCRIPTION	DATE
1	CUT AND FILL PLAN	02-03-22

GENERAL NOTES:

- All work is to comply with the National Construction Code of Australia, the requirements of the legally constituted authorities for services and the relevant standards by the Standards Association of Australia.
- Finished ground levels on the plan are subject to site conditions.
- Do not scale from drawings, use figured dimensions only and report any discrepancies to the designer prior to commencement.
- All figured dimensions are to be checked on site prior to the commencement of construction.

COPYRIGHT:
This plan is the exclusive property of Delve Design and must not be used, reproduced or copied without written permission.

DELVE DESIGN

Tel: 02 9980 9528 · Web: www.delvedesign.net.au · Suite 7, 255-271 Pennant Hills Road Thornhill, NSW, 2120

PROJECT
PROPOSED ALTERATIONS & ADDITIONS
29b ALBERT ROAD, BEECROFT

CLIENT
MR & MRS PERROTTET

DRAWING TITLE
CUT AND FILL PLAN

JOB REF	DRAWING	DATE	SCALE
1382	DA09	NOVEMBER 2021	1 : 100

AT ORIGINAL SIZE