


Plot date: 20 April 2022 - 1:36 PM
Telstra Networks Wireless Program Delivery Template - 01766P02 Issue 12 11/04/2016

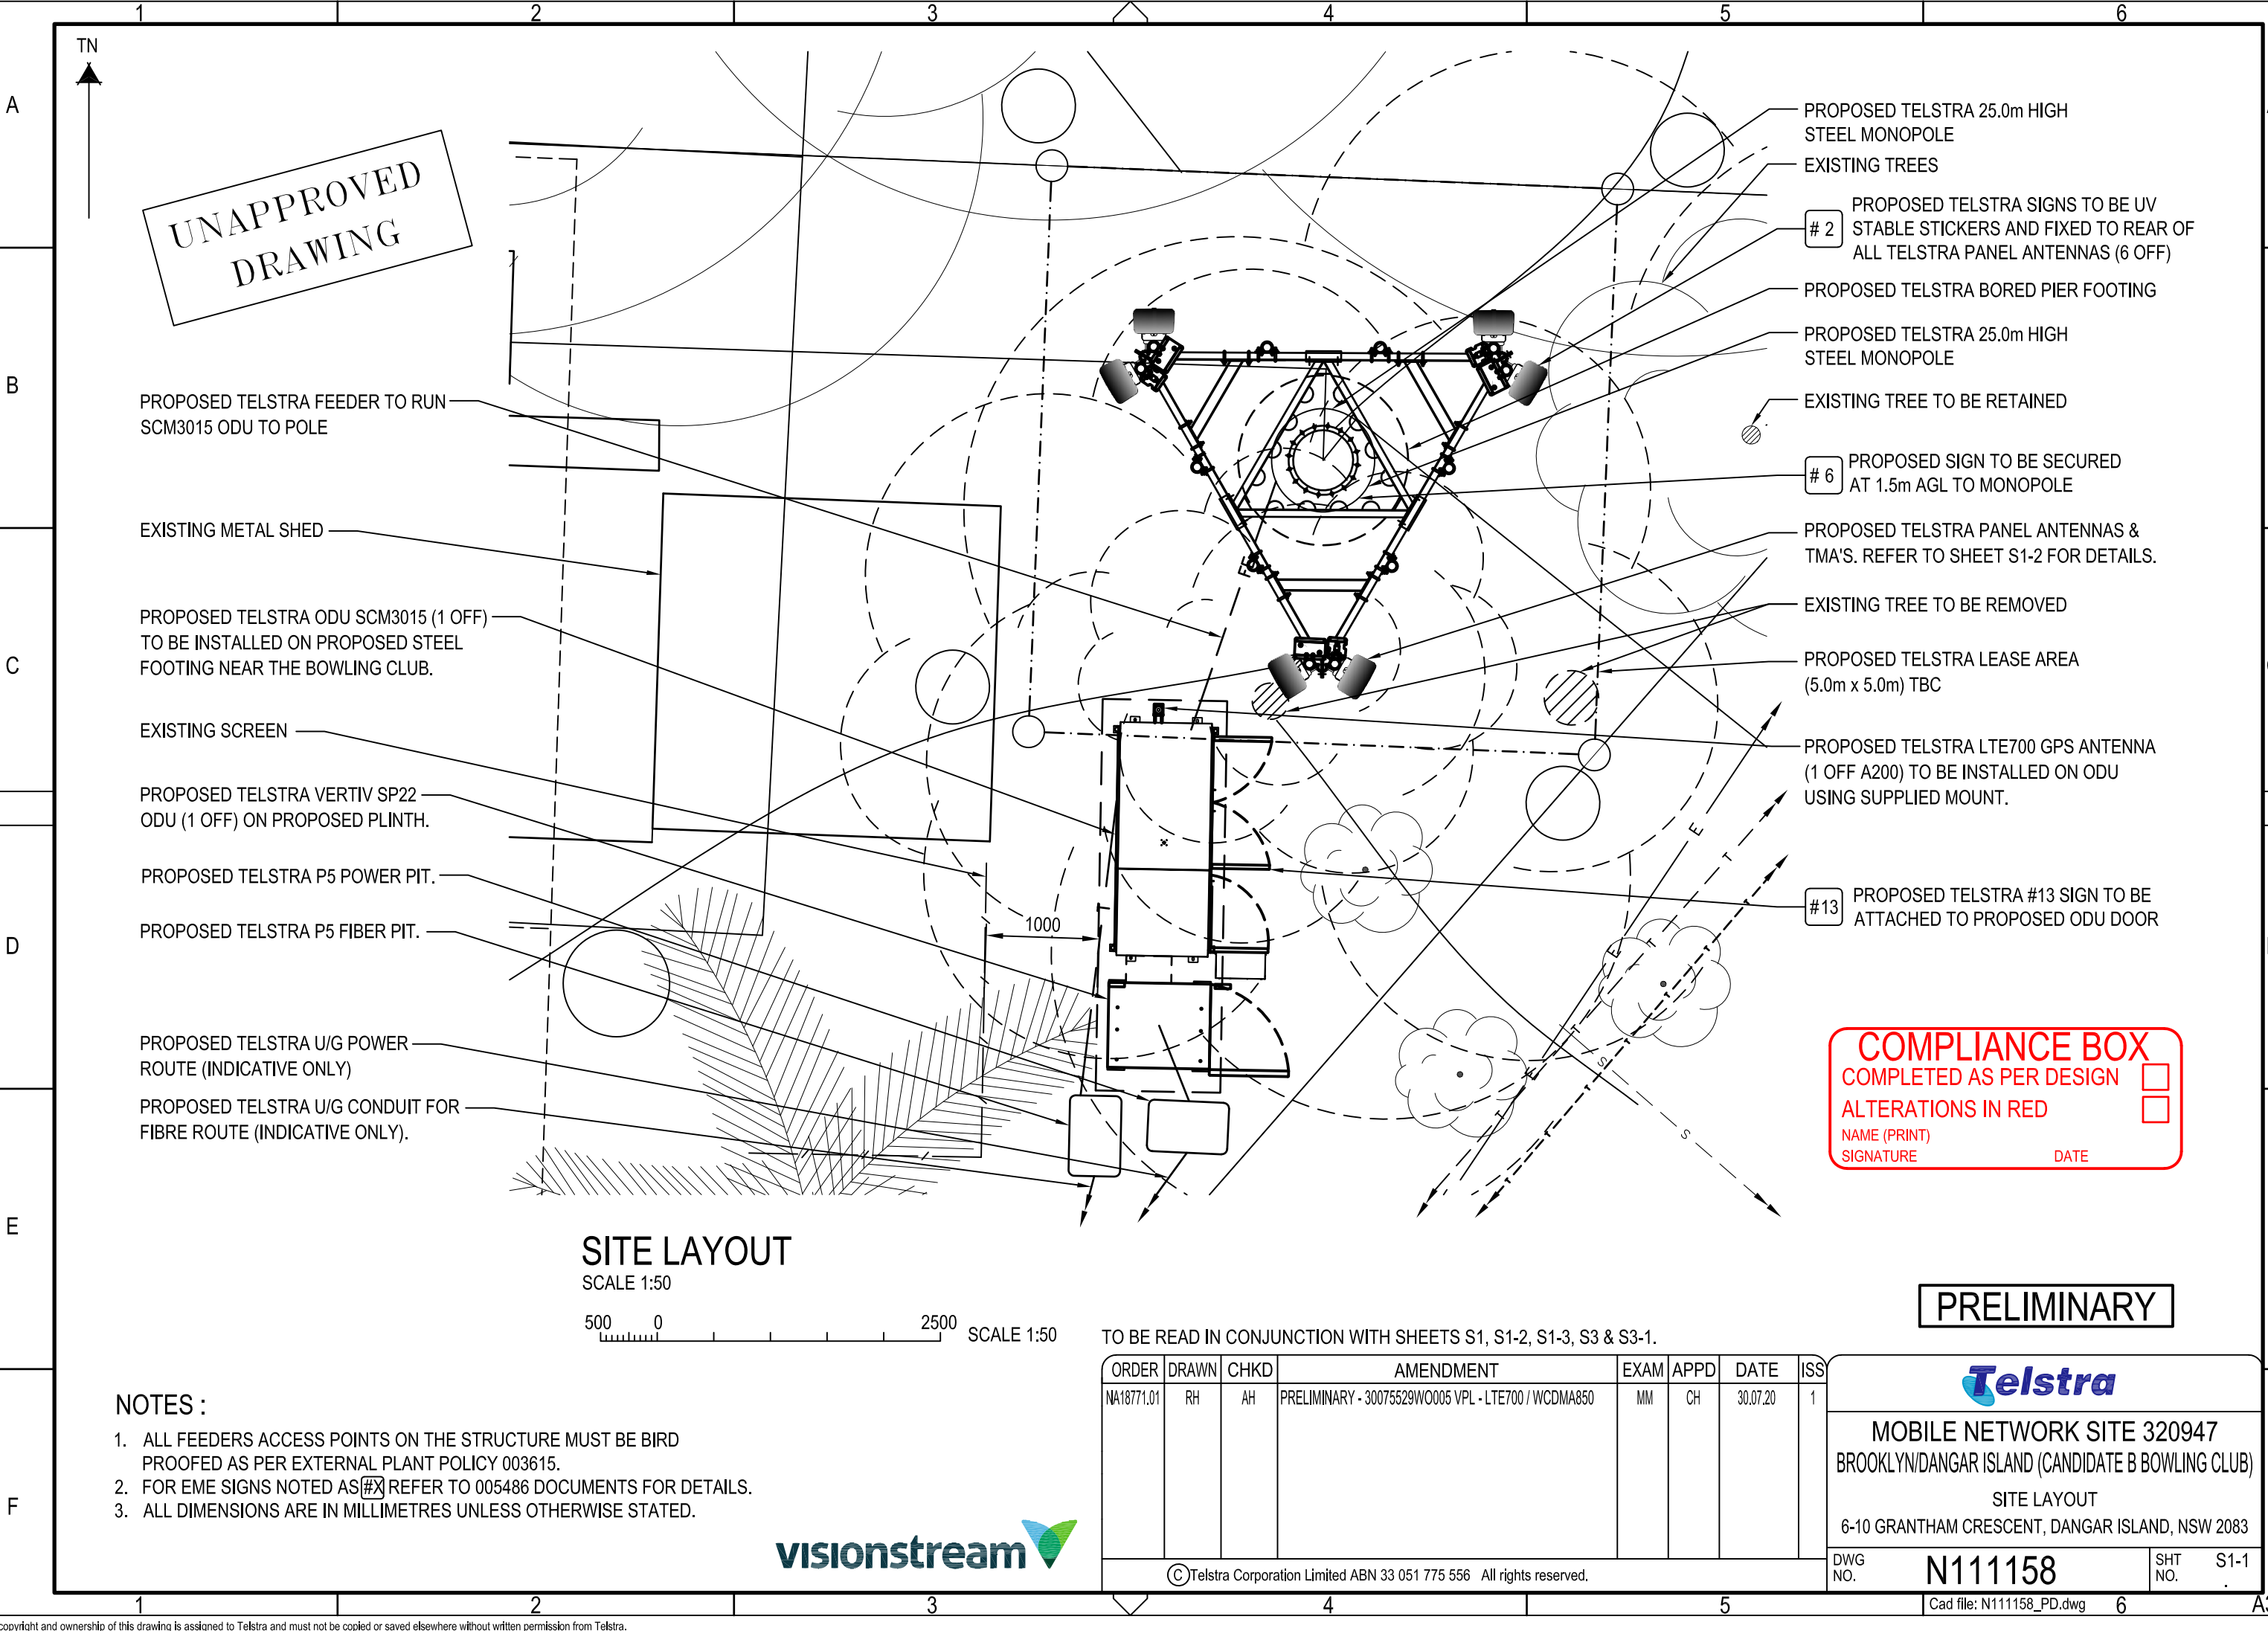

NOTES :

1. ALL FEEDERS ACCESS POINTS ON THE STRUCTURE MUST BE BIRD PROOFED AS PER EXTERNAL PLANT POLICY 003615.
2. FOR EME SIGNS NOTED AS (#X) REFER TO 005486 DOCUMENTS FOR DETAILS.
3. ALL DIMENSIONS ARE IN MILLIMETRES UNLESS OTHERWISE STATED.



TO BE READ IN CONJUNCTION WITH SHEETS S1, S1-2, S1-3, S3 & S3-1.

ORDER	DRAWN	CHKD	AMENDMENT	EXAM	APPD	DATE	ISS
NA18771.01	RH	AH	PRELIMINARY - 30075529WO005 VPL - LTE700 / WCDMA850	MM	CH	30.07.20	1

© Telstra Corporation Limited ABN 33 051 775 556 All rights reserved.



MOBILE NETWORK SITE 320947
BROOKLYN/DANGAR ISLAND (CANDIDATE B BOWLING CLUB)
SITE LAYOUT
6-10 GRANTHAM CRESCENT, DANGAR ISLAND, NSW 2083

DWG NO.

N111158


SHT NO.

S1-1

Cad file: N111158_PD.dwg

Plot date: 20 April 2022 - 1:36 PM
Telstra Networks Wireless Program Delivery Template - 017866P02 Issue 12 11/04/2016

A
B
C
D
E
F

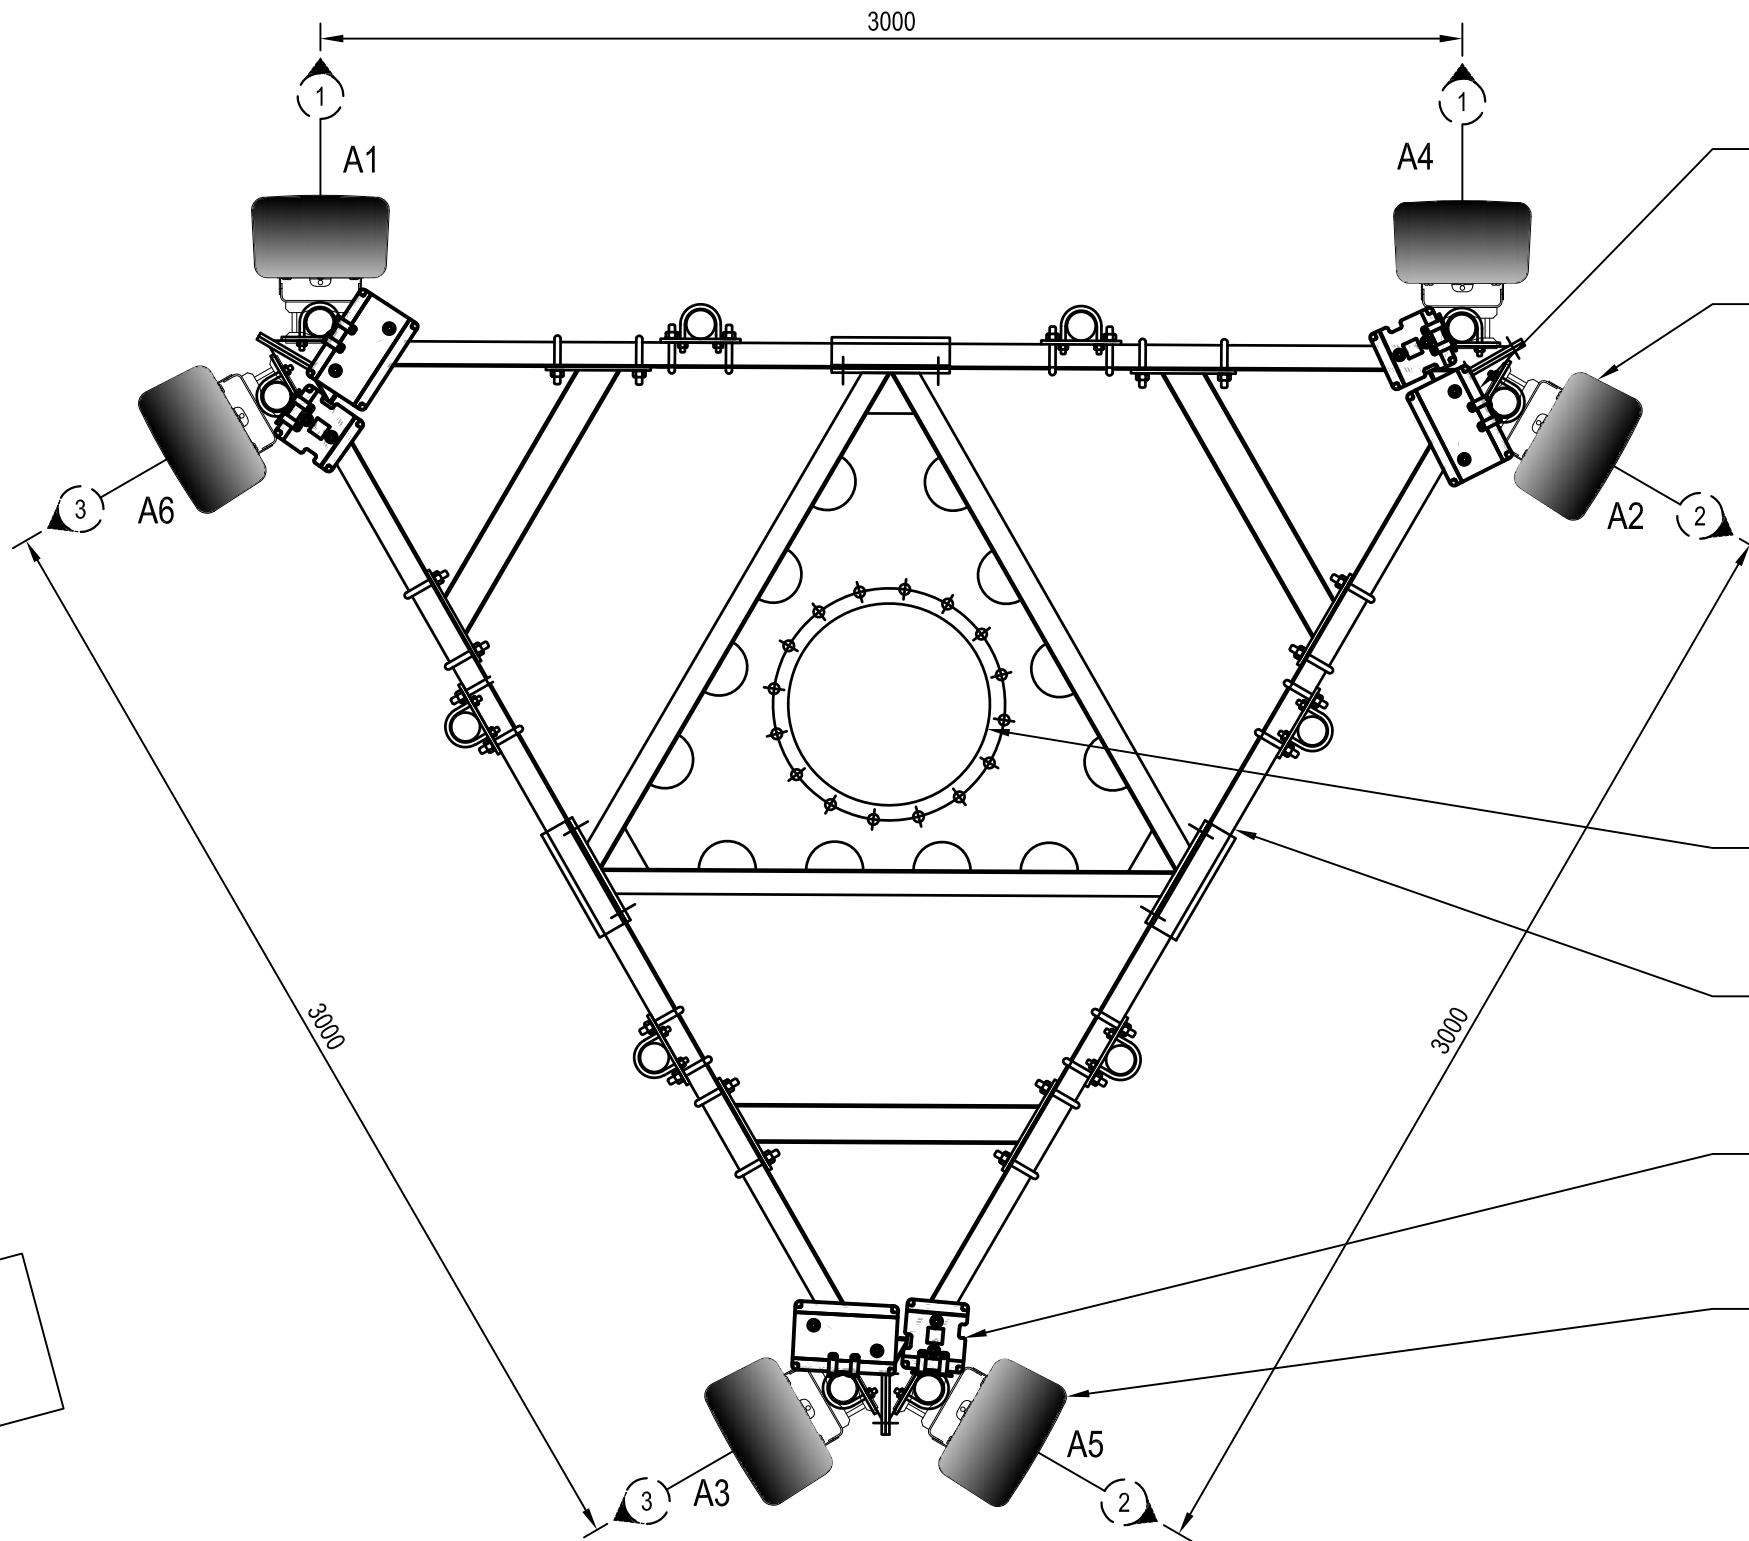


- PROPOSED TELSTRA LTE700/WCDMA850 TMA'S (3 OFF) ATTACHED ON BEHIND THE PANEL ANTENNA (A1, A2 & A3)
- PROPOSED TELSTRA LTE700/WCDMA850 PANEL ANTENNAS (3 OFF A1, A2 & A3) INSTALLED ON PROPOSED MOUNTS.
- PROPOSED TELSTRA 25.0m HIGH STEEL MONOPOLE
- PROPOSED TELSTRA TRIANGULAR HEADFRAME. REFER TO DWG. 017866P105 SHHETS 16 TO 19 FOR DETAILS.
- PROPOSED TELSTRA LTE700 TMA'S (3 OFF) ATTACHED ON BEHIND THE PANEL ANTENNA (A4, A5 & A6)
- PROPOSED TELSTRA LTE700 PANEL ANTENNAS (3 OFF A4, A5 & A6) INSTALLED ON PROPOSED MOUNTS.

UNAPPROVED
DRAWING

ANTENNA LAYOUT AT EL 25.0m

SCALE 1:20

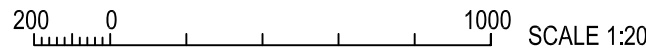

TO BE READ IN CONJUNCTION WITH SHEETS S1, S1-1, S1-3, S3 & S3-1.

ORDER	DRAWN	CHKD	AMENDMENT	EXAM	APPD	DATE	ISS
NA18771.01	RH	AH	PRELIMINARY - 30075529WO005 VPL - LTE700 / WCDMA850	MM	CH	30.07.20	1

© Telstra Corporation Limited ABN 33 051 775 556 All rights reserved.

PRELIMINARY



MOBILE NETWORK SITE 320947
BROOKLYN/DANGAR ISLAND (CANDIDATE B BOWLING CLUB)
ANTENNA LAYOUT
6-10 GRANTHAM CRESCENT, DANGAR ISLAND, NSW 2083

DWG NO. N111158 SHT NO. S1-2

Cad file: N111158_PD.dwg


6

A3



Plot date: 20 April 2022 - 3:35 PM
Telstra Networks Wireless Program Delivery Template - 01766P02 Issue 12 11/04/2016

TREE ID	SPECIES NAME	COMMON NAME	HEIGHT (M)	DBH (MM)	SPREAD (M)	IMPACT
T1	TRACHYCARPUS WAGNERIANUS	WAGGIE PALM	8	600	4	POTENTIALLY TRIM TOP FRONDS
T2	SYZYGium SPP	LILLY PILLY	10	300	8	REMOVE
T3	SYZYGium SPP	LILLY PILLY	12	300	12	REMOVE
T4	COCOS NUCIFERA	COCONUT PALM	18	400	6	RETAIN

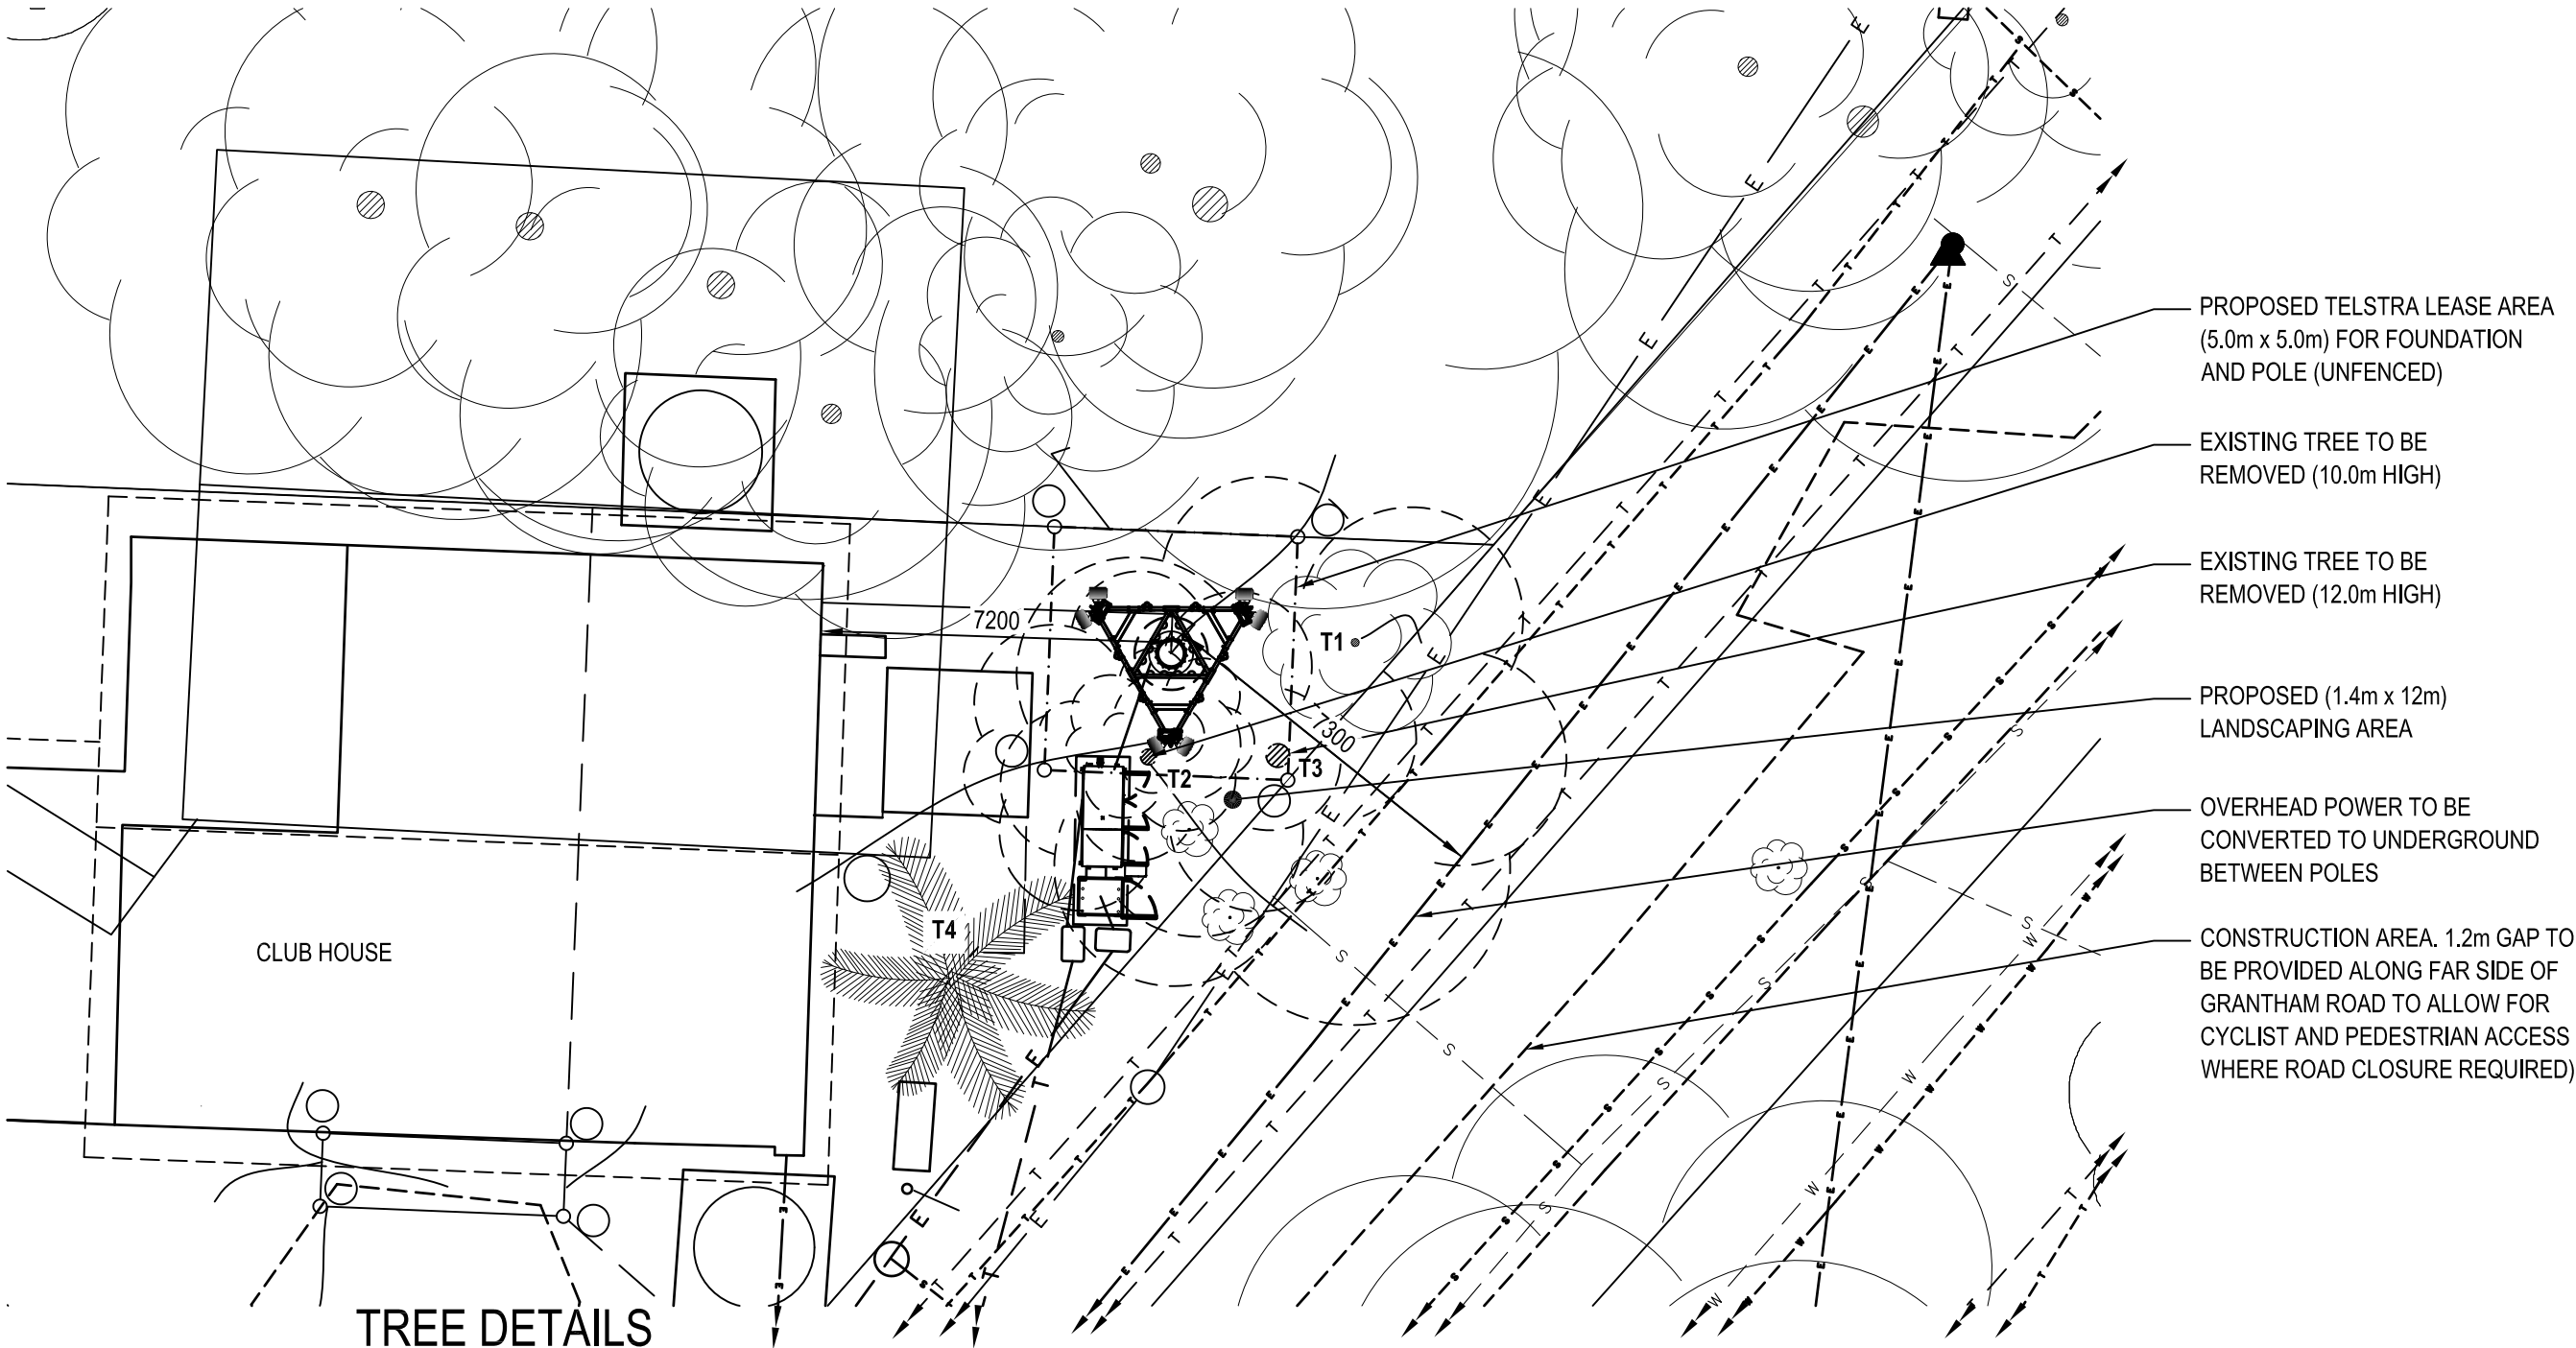

TREE DETAILS
SCALE 1:150

3m 0 3m 6m SCALE 1:150

PRELIMINARY

UNAPPROVED
DRAWING

COMPLIANCE BOX

COMPLETED AS PER DESIGN

ALTERATIONS IN RED

NAME (PRINT)

SIGNATURE

DATE



ORDER	DRAWN	CHKD	AMENDMENT	EXAM	APPD	DATE	ISS
NA18771.01	RH	AH	PRELIMINARY - 30075529WO005 VPL - LTE700 / WCDMA850	MM	CH	30.07.20	1


© Telstra Corporation Limited ABN 33 051 775 556 All rights reserved.



MOBILE NETWORK SITE 320947
BROOKLYN/DANGAR ISLAND (CANDIDATE B BOWLING CLUB)
TREE DETAILS
6-10 GRANTHAM CRESCENT, DANGAR ISLAND, NSW 2083

DWG NO.	N111158	SHT NO.	S1-3
---------	---------	---------	------

Cad file: N111158_PD.dwg

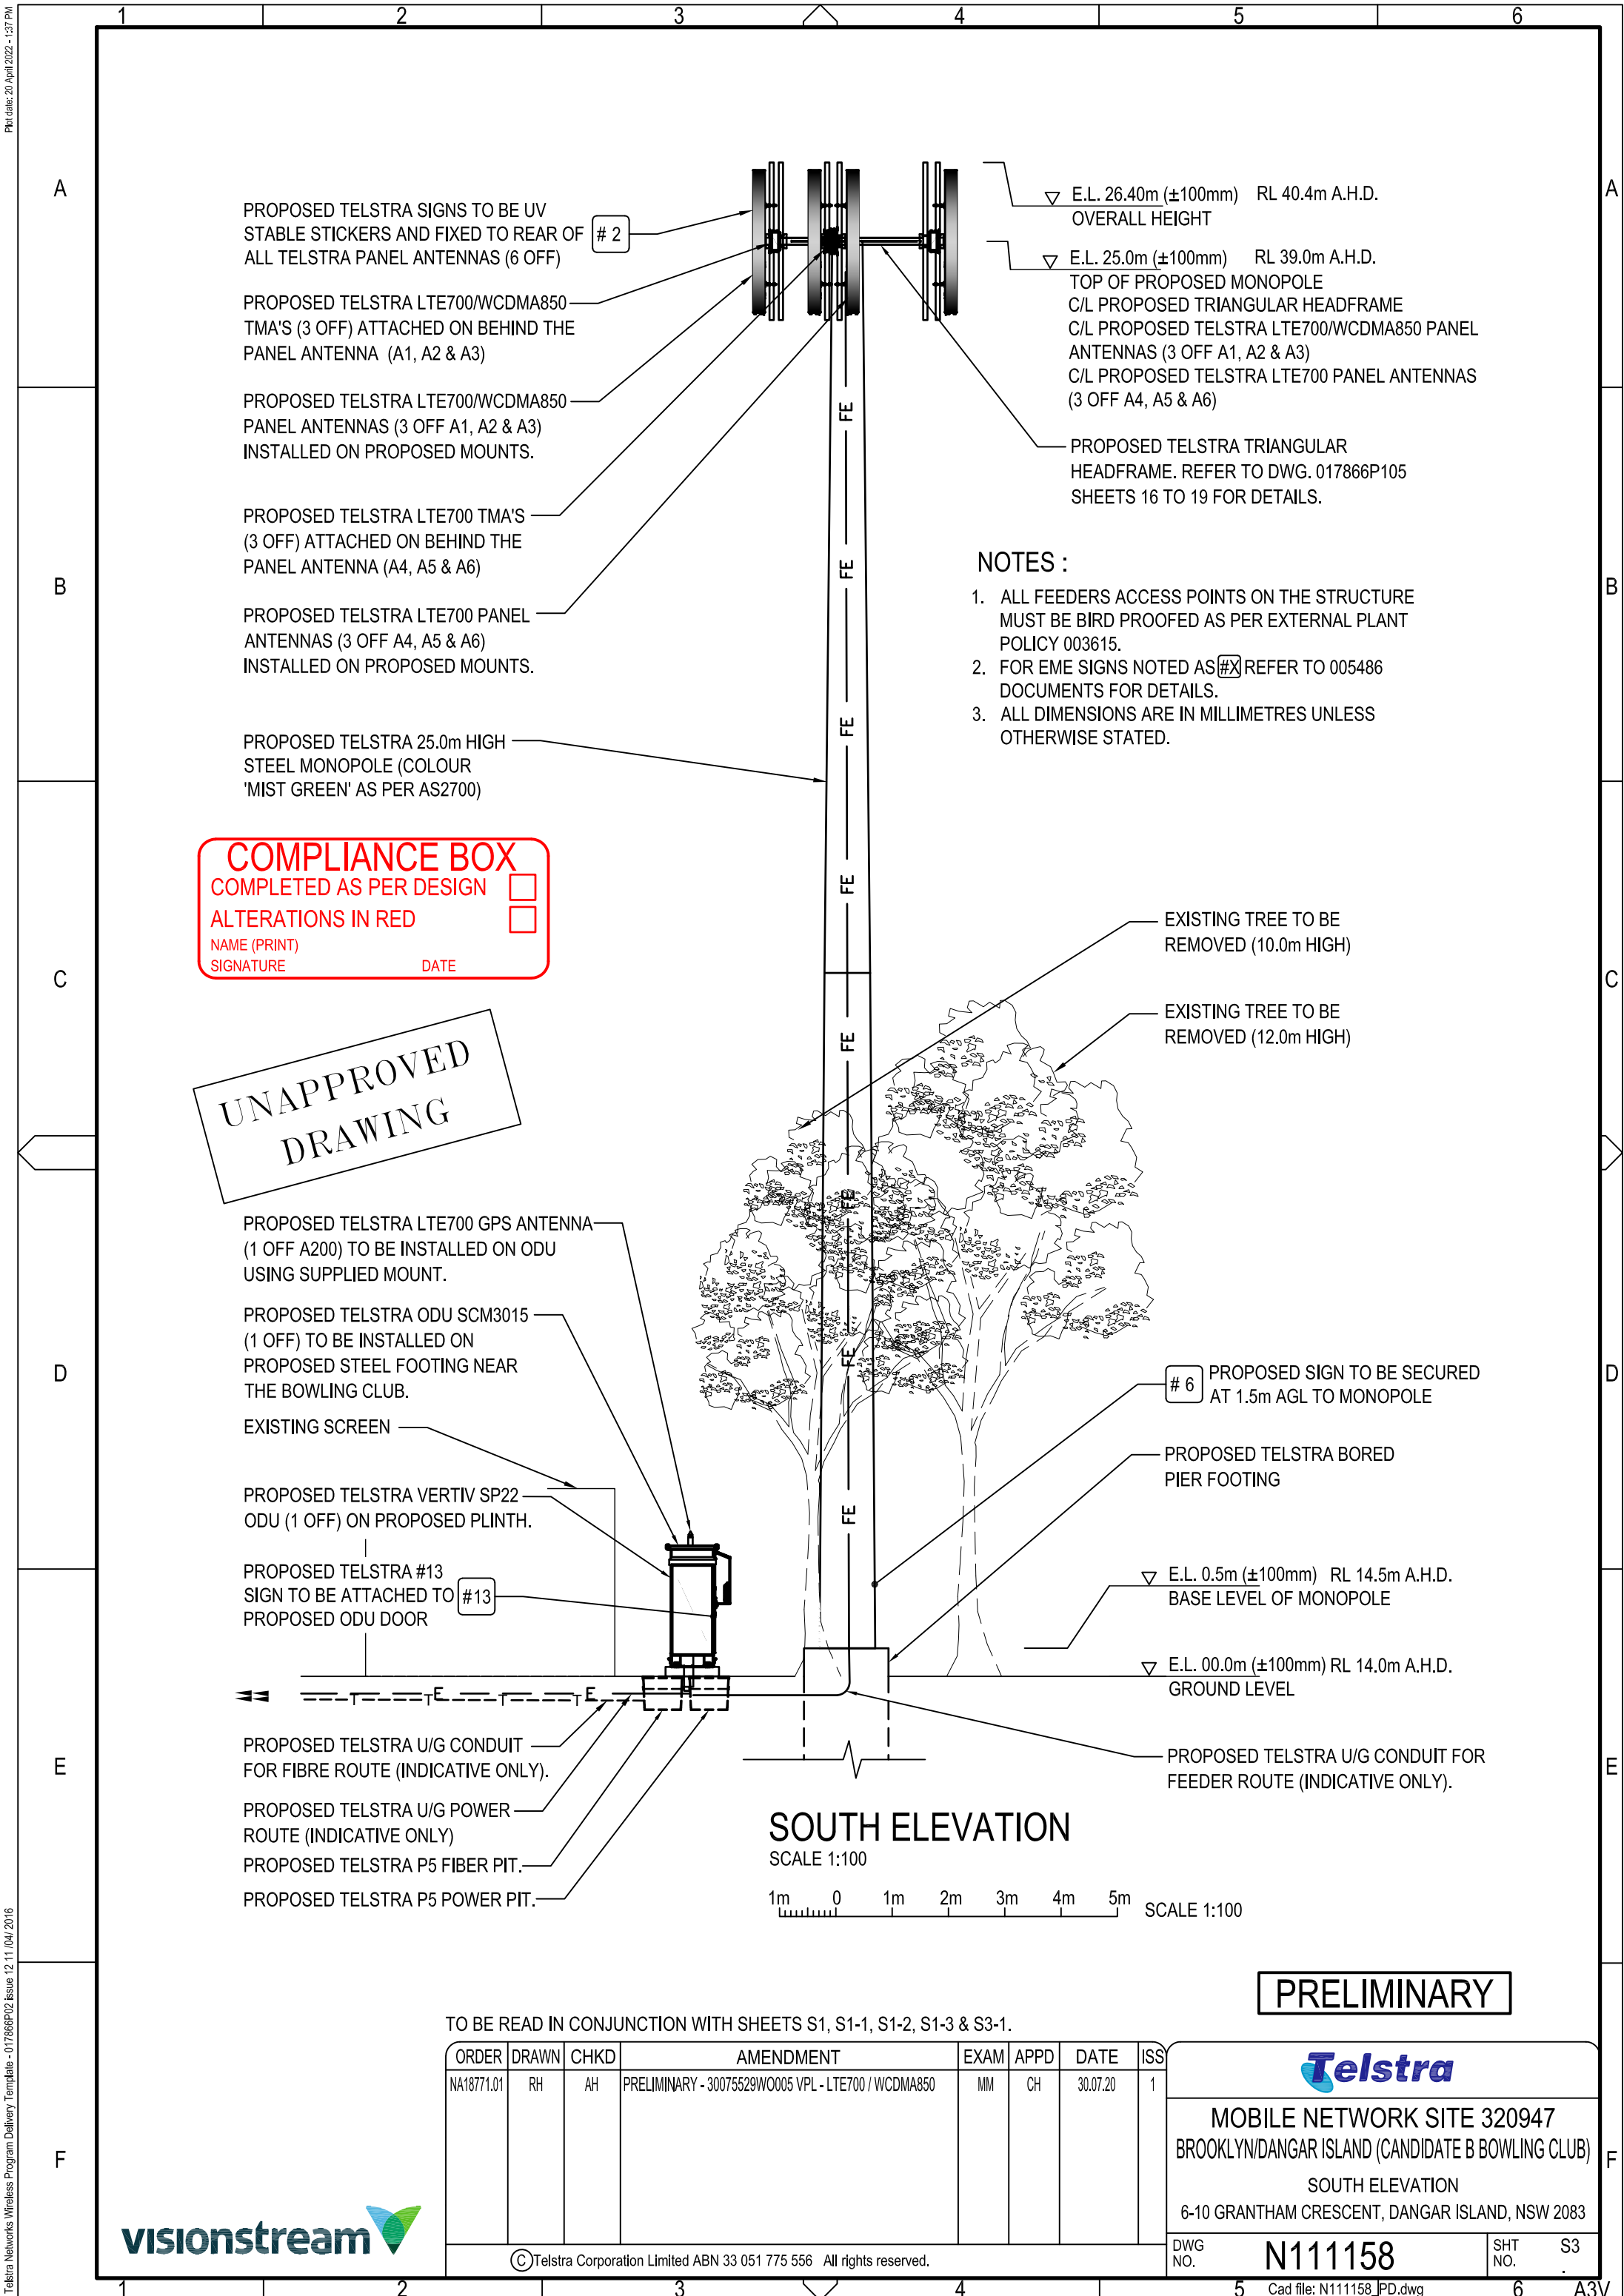

TELSTRA ANTENNA CONFIGURATION TABLE					
ANTENNA No	ANTENNA TYPE & SIZE H x W x D	ANTENNA ACTION REQUIRED	ANTENNA HEIGHT C/L A.G.L.	ANTENNA BEARING (x°T)	SECTOR NO. & TECHNOLOGY
A1	ARGUS RPX310B-T2 PANEL 2533 x 350 x 208mm	INSTALL	25.0m	0°	S1: LTE700 / S1: WCDMA850 S1: LTE700 / S1: WCDMA850
A2	ARGUS RPX310B-T2 PANEL 2533 x 350 x 208mm	INSTALL	25.0m	120°	S2: LTE700 / S2: WCDMA850 S2: LTE700 / S2: WCDMA850
A3	ARGUS RPX310B-T2 PANEL 2533 x 350 x 208mm	INSTALL	25.0m	240°	S3: LTE700 / S3: WCDMA850 S3: LTE700 / S3: WCDMA850
A4	ARGUS RPX310B-T2 PANEL 2533 x 350 x 208mm	INSTALL	25.0m	0°	S1: LTE700 S1: LTE700
A5	ARGUS RPX310B-T2 PANEL 2533 x 350 x 208mm	INSTALL	25.0m	120°	S2: LTE700 S2: LTE700
A6	ARGUS RPX310B-T2 PANEL 2533 x 350 x 208mm	INSTALL	25.0m	240°	S3: LTE700 S3: LTE700
A200	GPS ANTENNA KRE 101 2082/1 Ø68 x 96	INSTALL	BASE OF GPS 3.0m	0°	-

COMPLIANCE BOX

COMPLETED AS PER DESIGN

ALTERATIONS IN RED

NAME (PRINT)

SIGNATURE

DATE

UNAPPROVED
DRAWING

PRELIMINARY

TO BE READ IN CONJUNCTION WITH SHEETS S1, S1-1, S1-2, S1-3, & S3.

ORDER	DRAWN	CHKD	AMENDMENT	EXAM	APPD	DATE	ISS
NA18771.01	RH	AH	PRELIMINARY - 30075529W/O005 VPL - LTE700 / WCDMA850	MM	CH	30.07.20	1
©Telstra Corporation Limited ABN 33 051 775 556 All rights reserved.							



MOBILE NETWORK SITE 320947
BROOKLYN/DANGAR ISLAND (CANDIDATE B BOWLING CLUB)

ANTENNA CONFIGURATION TABLE
6-10 GRANTHAM CRESCENT, DANGAR ISLAND, NSW 2083

DWG NO. N111158

SHT NO. S3-1

