


LEGEND

- EXISTING CARRIAGEWAY
- PROPOSED CONCRETE DRIVEWAY
- PROPOSED TILED AREA
- PROPOSED PEBBLED MULCH
- PROPOSED LAWN AREA
- EXISTING LAWN AREA
- PROPOSED RETAINING WALLS
- PROPOSED TIMBER LAWN EDGE
- PROPOSED 1.8m HIGH TIMBER PALING FENCE
- EXISTING TREE TO BE REMOVED
- EXISTING TREE TO BE RETAINED

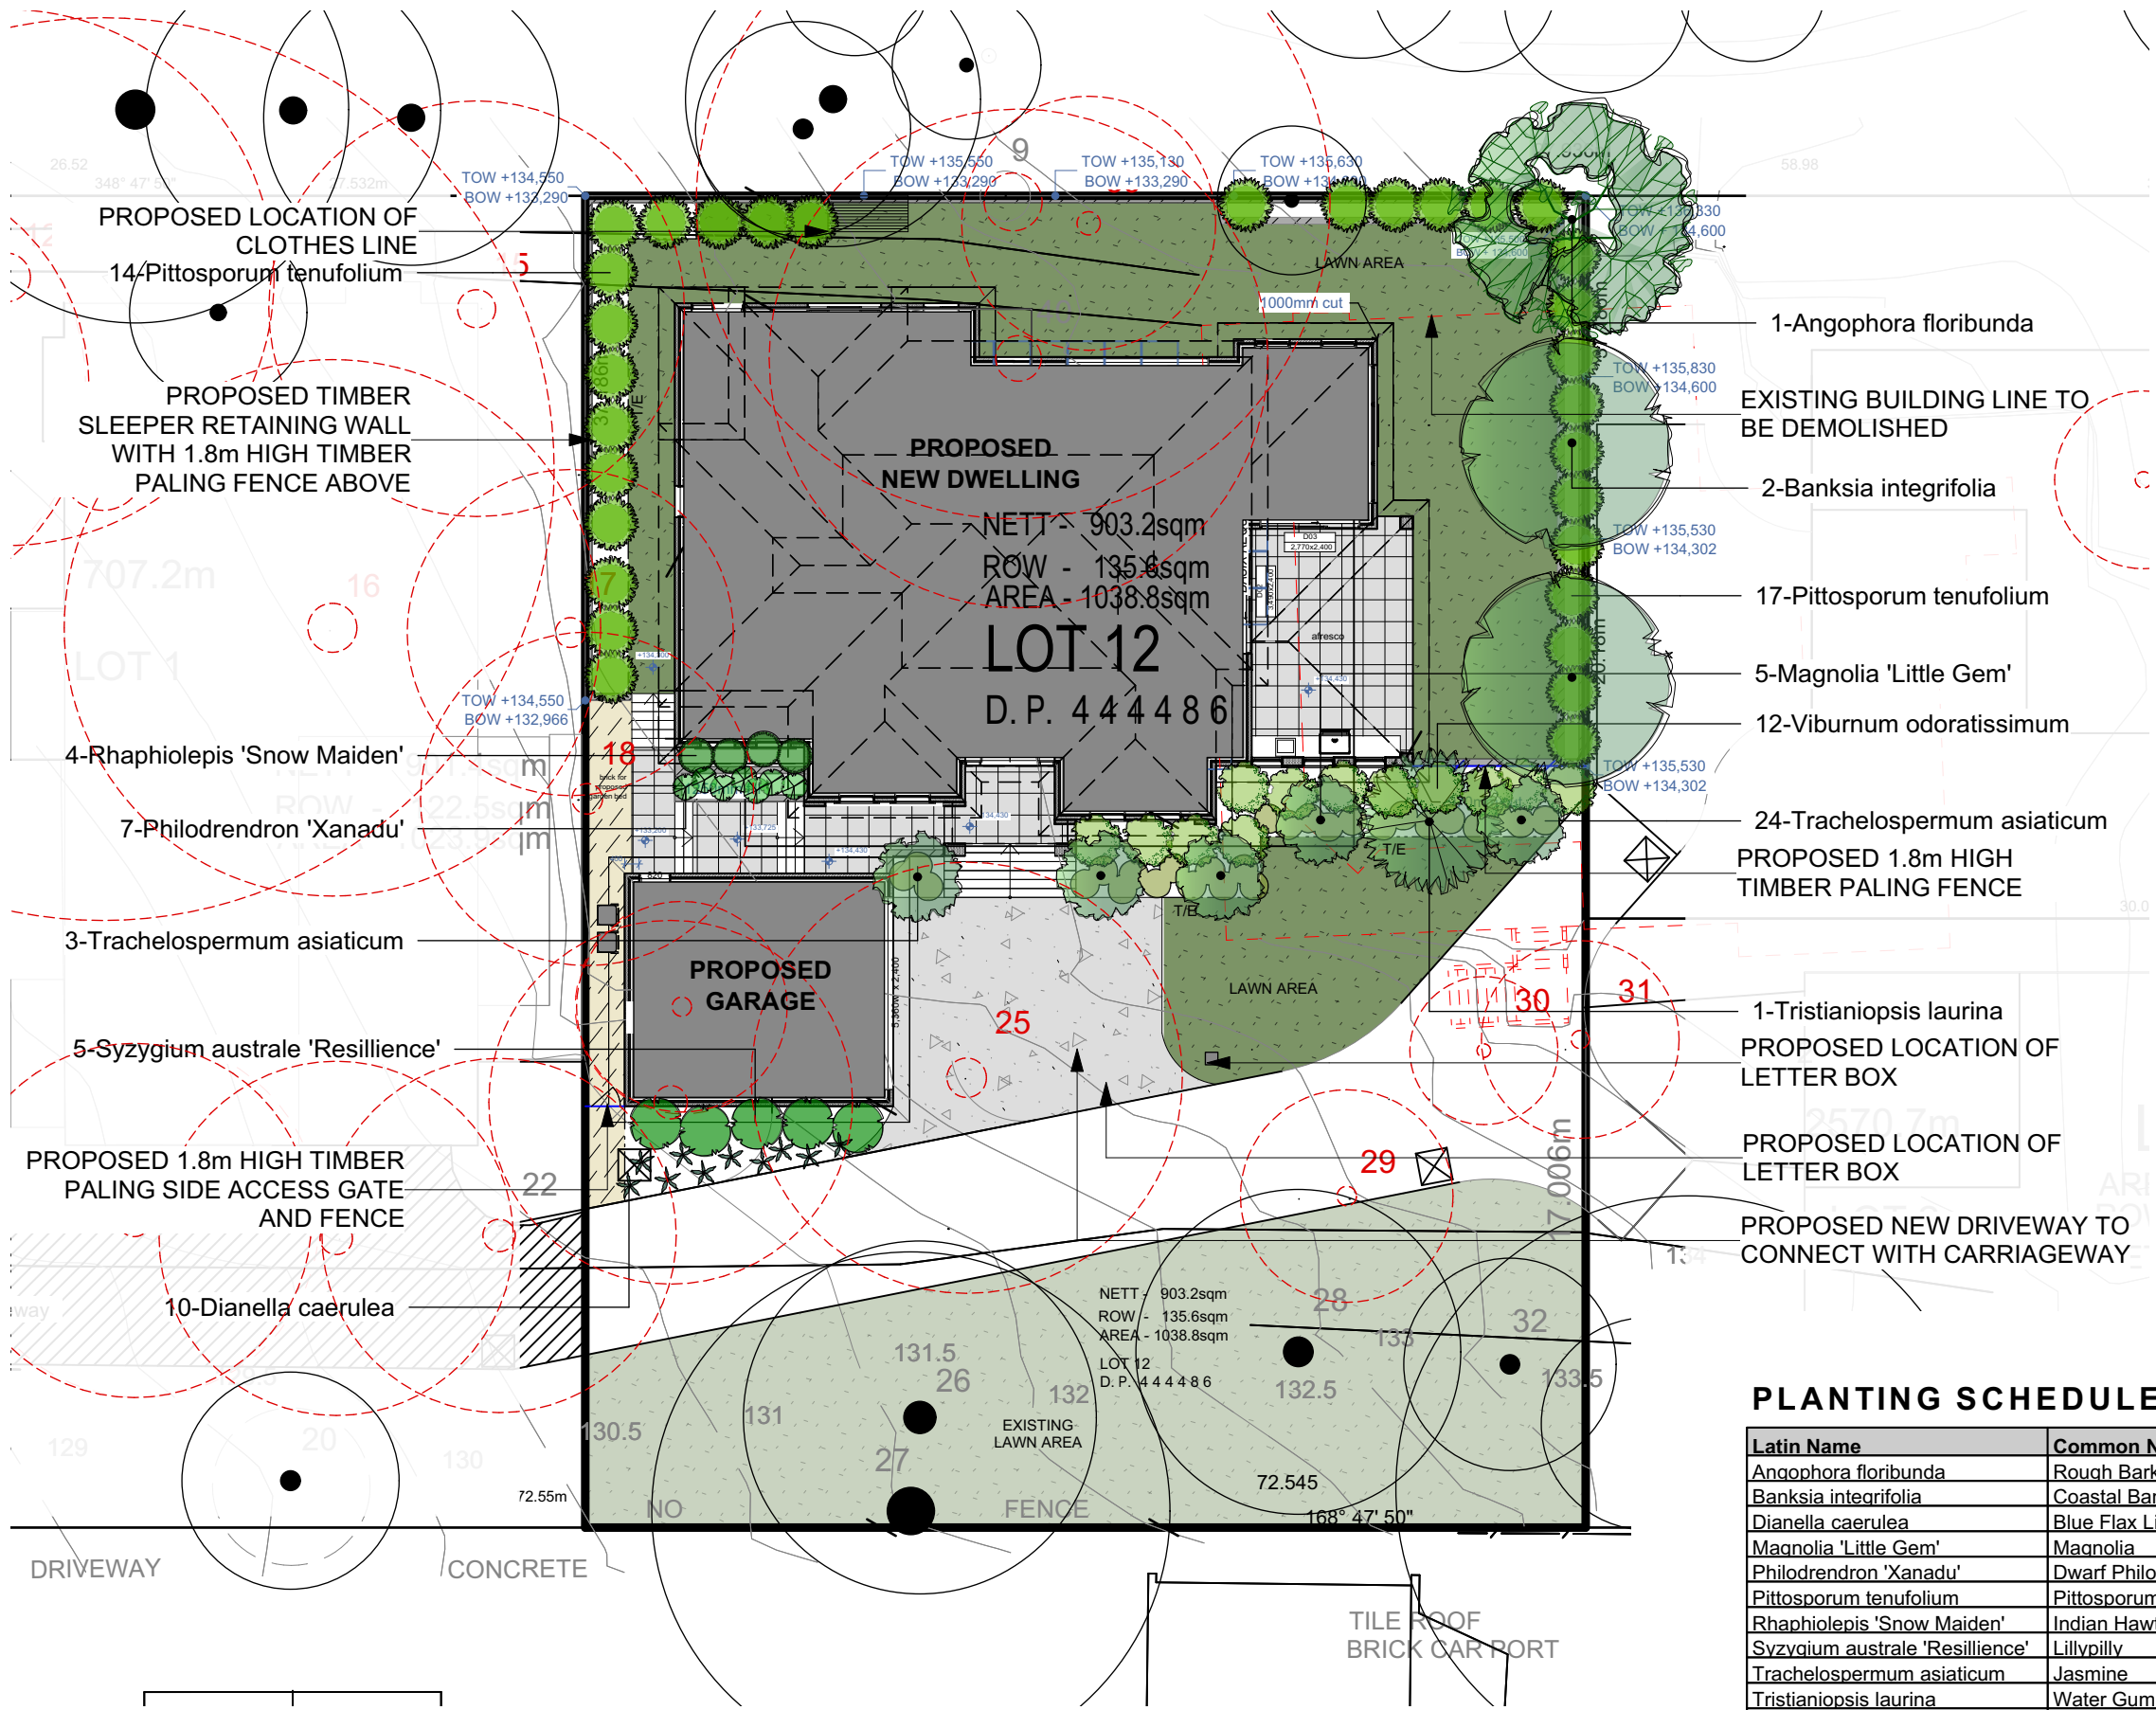

PLANTING SCHEDULE

| Latin Name                     | Common Name         | Quantity | Scheduled Size | Spread | Height |
|--------------------------------|---------------------|----------|----------------|--------|--------|
| Angophora floribunda           | Rough Barked Apple  | 1        | 75Lt           | 7000   | 15000  |
| Banksia integrifolia           | Coastal Banksia     | 2        | 75Lt           | 6000   | 12000  |
| Dianella caerulea              | Blue Flax Lily      | 10       | 200mm          | 700    | 700    |
| Magnolia 'Little Gem'          | Magnolia            | 5        | 75Lt           | 2500   | 3000   |
| Philodendron 'Xanadu'          | Dwarf Philodendron  | 7        | 200mm          | 750    | 1000   |
| Pittosporum tenuifolium        | Pittosporum 'hedge' | 31       | 200mm          | 1500   | 3000   |
| Raphiolepis 'Snow Maiden'      | Indian Hawthorn     | 4        | 200mm          | 1000   | 1000   |
| Syzygium australe 'Resilience' | Lillypilly          | 5        | 200mm          | 1500   | 2500   |
| Trachelospermum asiaticum      | Jasmine             | 27       | 140mm          | 800    | 300    |
| Tristaniaopsis laurina         | Water Gum           | 1        | 75Lt           | 4000   | 7000   |
| Viburnum odoratissimum         | Sweet Viburnum      | 12       | 200mm          | 1500   | 2000   |

|   |                  |                                                         |             |           |                                                 |                          |                          |              |   |
|---|------------------|---------------------------------------------------------|-------------|-----------|-------------------------------------------------|--------------------------|--------------------------|--------------|---|
| REVISION<br>A   | DATE<br>15/03/22 | AMMENDMENT<br>Architectural amendments/council comments | DRAWN<br>BW | NORTH<br> | Client:<br>C. DA SILVA                          | Title:<br>LANDSCAPE PLAN | Scale:<br>1:200          | Sheet:<br>A3 | PROPOSED DWELLING<br><br>Aspect Designs<br>Studio 103<br>84 Alexander St,<br>Crows Nest NSW 2065<br>0418 638 973<br>joel@aspectdesigns.com.au |
| 1. DO NOT SCALE DRAWINGS WRITTEN DIMENSIONS TAKE PRECEDENCE<br>2. ALL DIMENSION TO BE VERIFIED ON SITE PRIOR TO PROCEEDING WITH THE WORK. ASPECT DESIGNS ARE TO BE NOTIFIED IN WRITING OF ANY DISCREPANCIES<br>3. THIS DRAWING MUST BE READ IN CONJUNCTION WITH ALL RELEVANT CONTRACTS, REPORTS, SPECIFICATIONIONS<br>© COPYRIGHT OF THIS DRAWING AND THE DESIGN DESCRIBED HEREIN IS VESTED IN ASPECT DESIGNS |                  |                                                         |             |           | Site Address:<br>NO. 99 COPELAND ROAD, BEECROFT | Date<br>26.10.21         | Sheet No:<br>L/01        | Rev:<br>A    |   |
|   |                  |                                                         |             |           |                                                 | Drawing Status:<br>DA    | Project Number:<br>----- |              |   |