


1. Shadow Diagram - June: Winter Solstice

Contractor must verify all dimensions on site before commencing any work or making any shop drawings which must be approved before manufacture.
 All dimensions in millimetres unless noted otherwise. Figured dimensions are to be used in preference to scaling from drawing.
 This document is copyright and shall remain the property of TZ Design Pty Ltd.
 Unauthorised amendment, retention, copying and use of this document, in any form whatsoever, is prohibited.
 All workmanship and materials to comply with the Building Code of Australia and relevant Australian Standards.

Revisions:	
O RL's reduced on Sections [as per Bed 3/4 and Stair 2 revised layouts and elevations]. Shadow Diagrams adjusted to suit.	31.05.22
P Existing Ground Line levels added to elevations/sections.	02.06.22

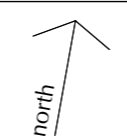


TZ DESIGN
 building design
 interiors
 kitchens | bathrooms

PO Box 81 Jindabyne NSW 2627
 m 0407 002814 e tzk@tzdesign.net.au

PROPOSED DEVELOPMENT - I. & S. CAMERON
 [ALTERATIONS & ADDITIONS]
 4 BRIDGE ST BROOKLYN NSW 2083


Drawing Title		SHADOW DIAGRAM - JUNE: WINTER SOLSTICE	
Date	Scale	Drawing No.	Revision
08.03.17	1:200 / A3	259-12	P

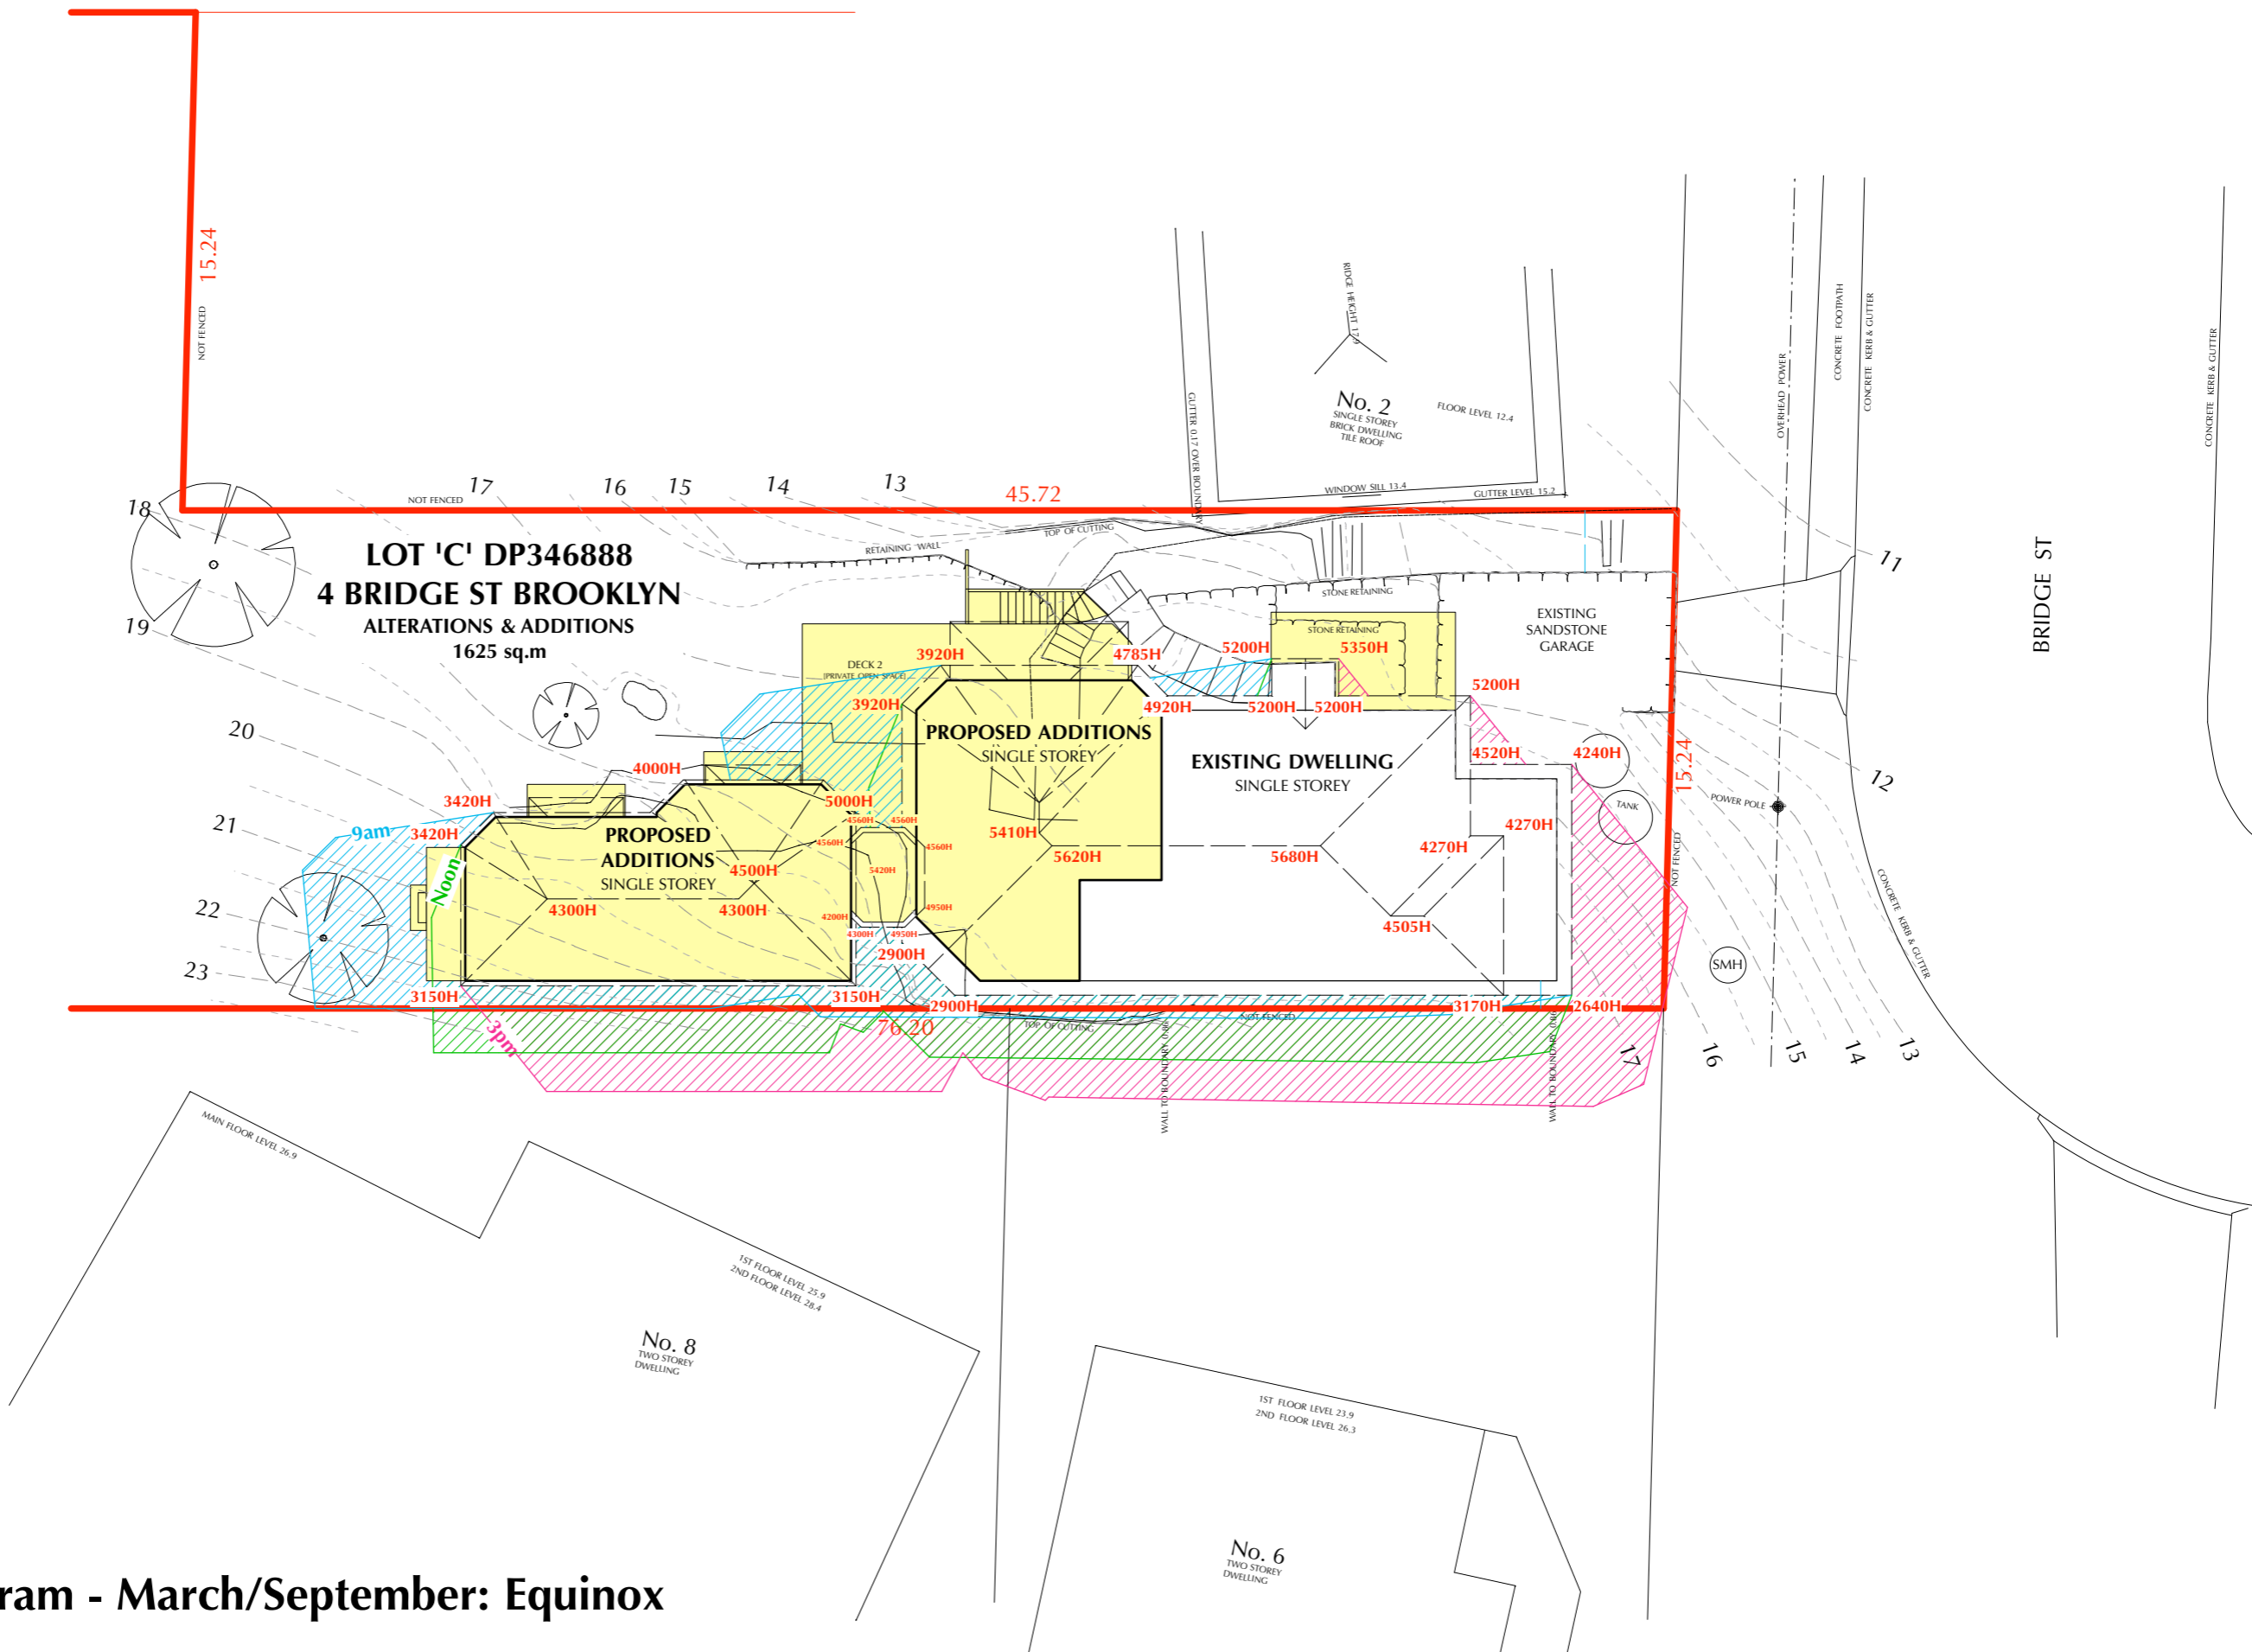

1. Shadow Diagram - March/September: Equinox

Contractor must verify all dimensions on site before commencing any work or making any shop drawings which must be approved before manufacture.
 All dimensions in millimetres unless noted otherwise. Figured dimensions are to be used in preference to scaling from drawing.
 This document is copyright and shall remain the property of TZ Design Pty Ltd.
 Unauthorised amendment, retention, copying and use of this document, in any form whatsoever, is prohibited.
 All workmanship and materials to comply with the Building Code of Australia and relevant Australian Standards.

Revisions:	
O RL's reduced on Sections [as per Bed 3/4 and Stair 2 revised layouts and elevations]. Shadow Diagrams adjusted to suit.	31.05.22
P Existing Ground Line levels added to elevations/sections.	02.06.22

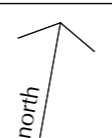


TZ DESIGN
 building design
 interiors
 kitchens | bathrooms

PO Box 81 Jindabyne NSW 2627
 m 0407 002814 e tzkran@bigpond.net.au

PROPOSED DEVELOPMENT - I. & S. CAMERON
 [ALTERATIONS & ADDITIONS]
 4 BRIDGE ST BROOKLYN NSW 2083

Drawing Title		Drawing No.		Revision	
SHADOW DIAGRAM - MARCH/SEPTEMBER: EQUINOX		259-13		P	
Date	Scale				
08.03.17	1:200 / A3				

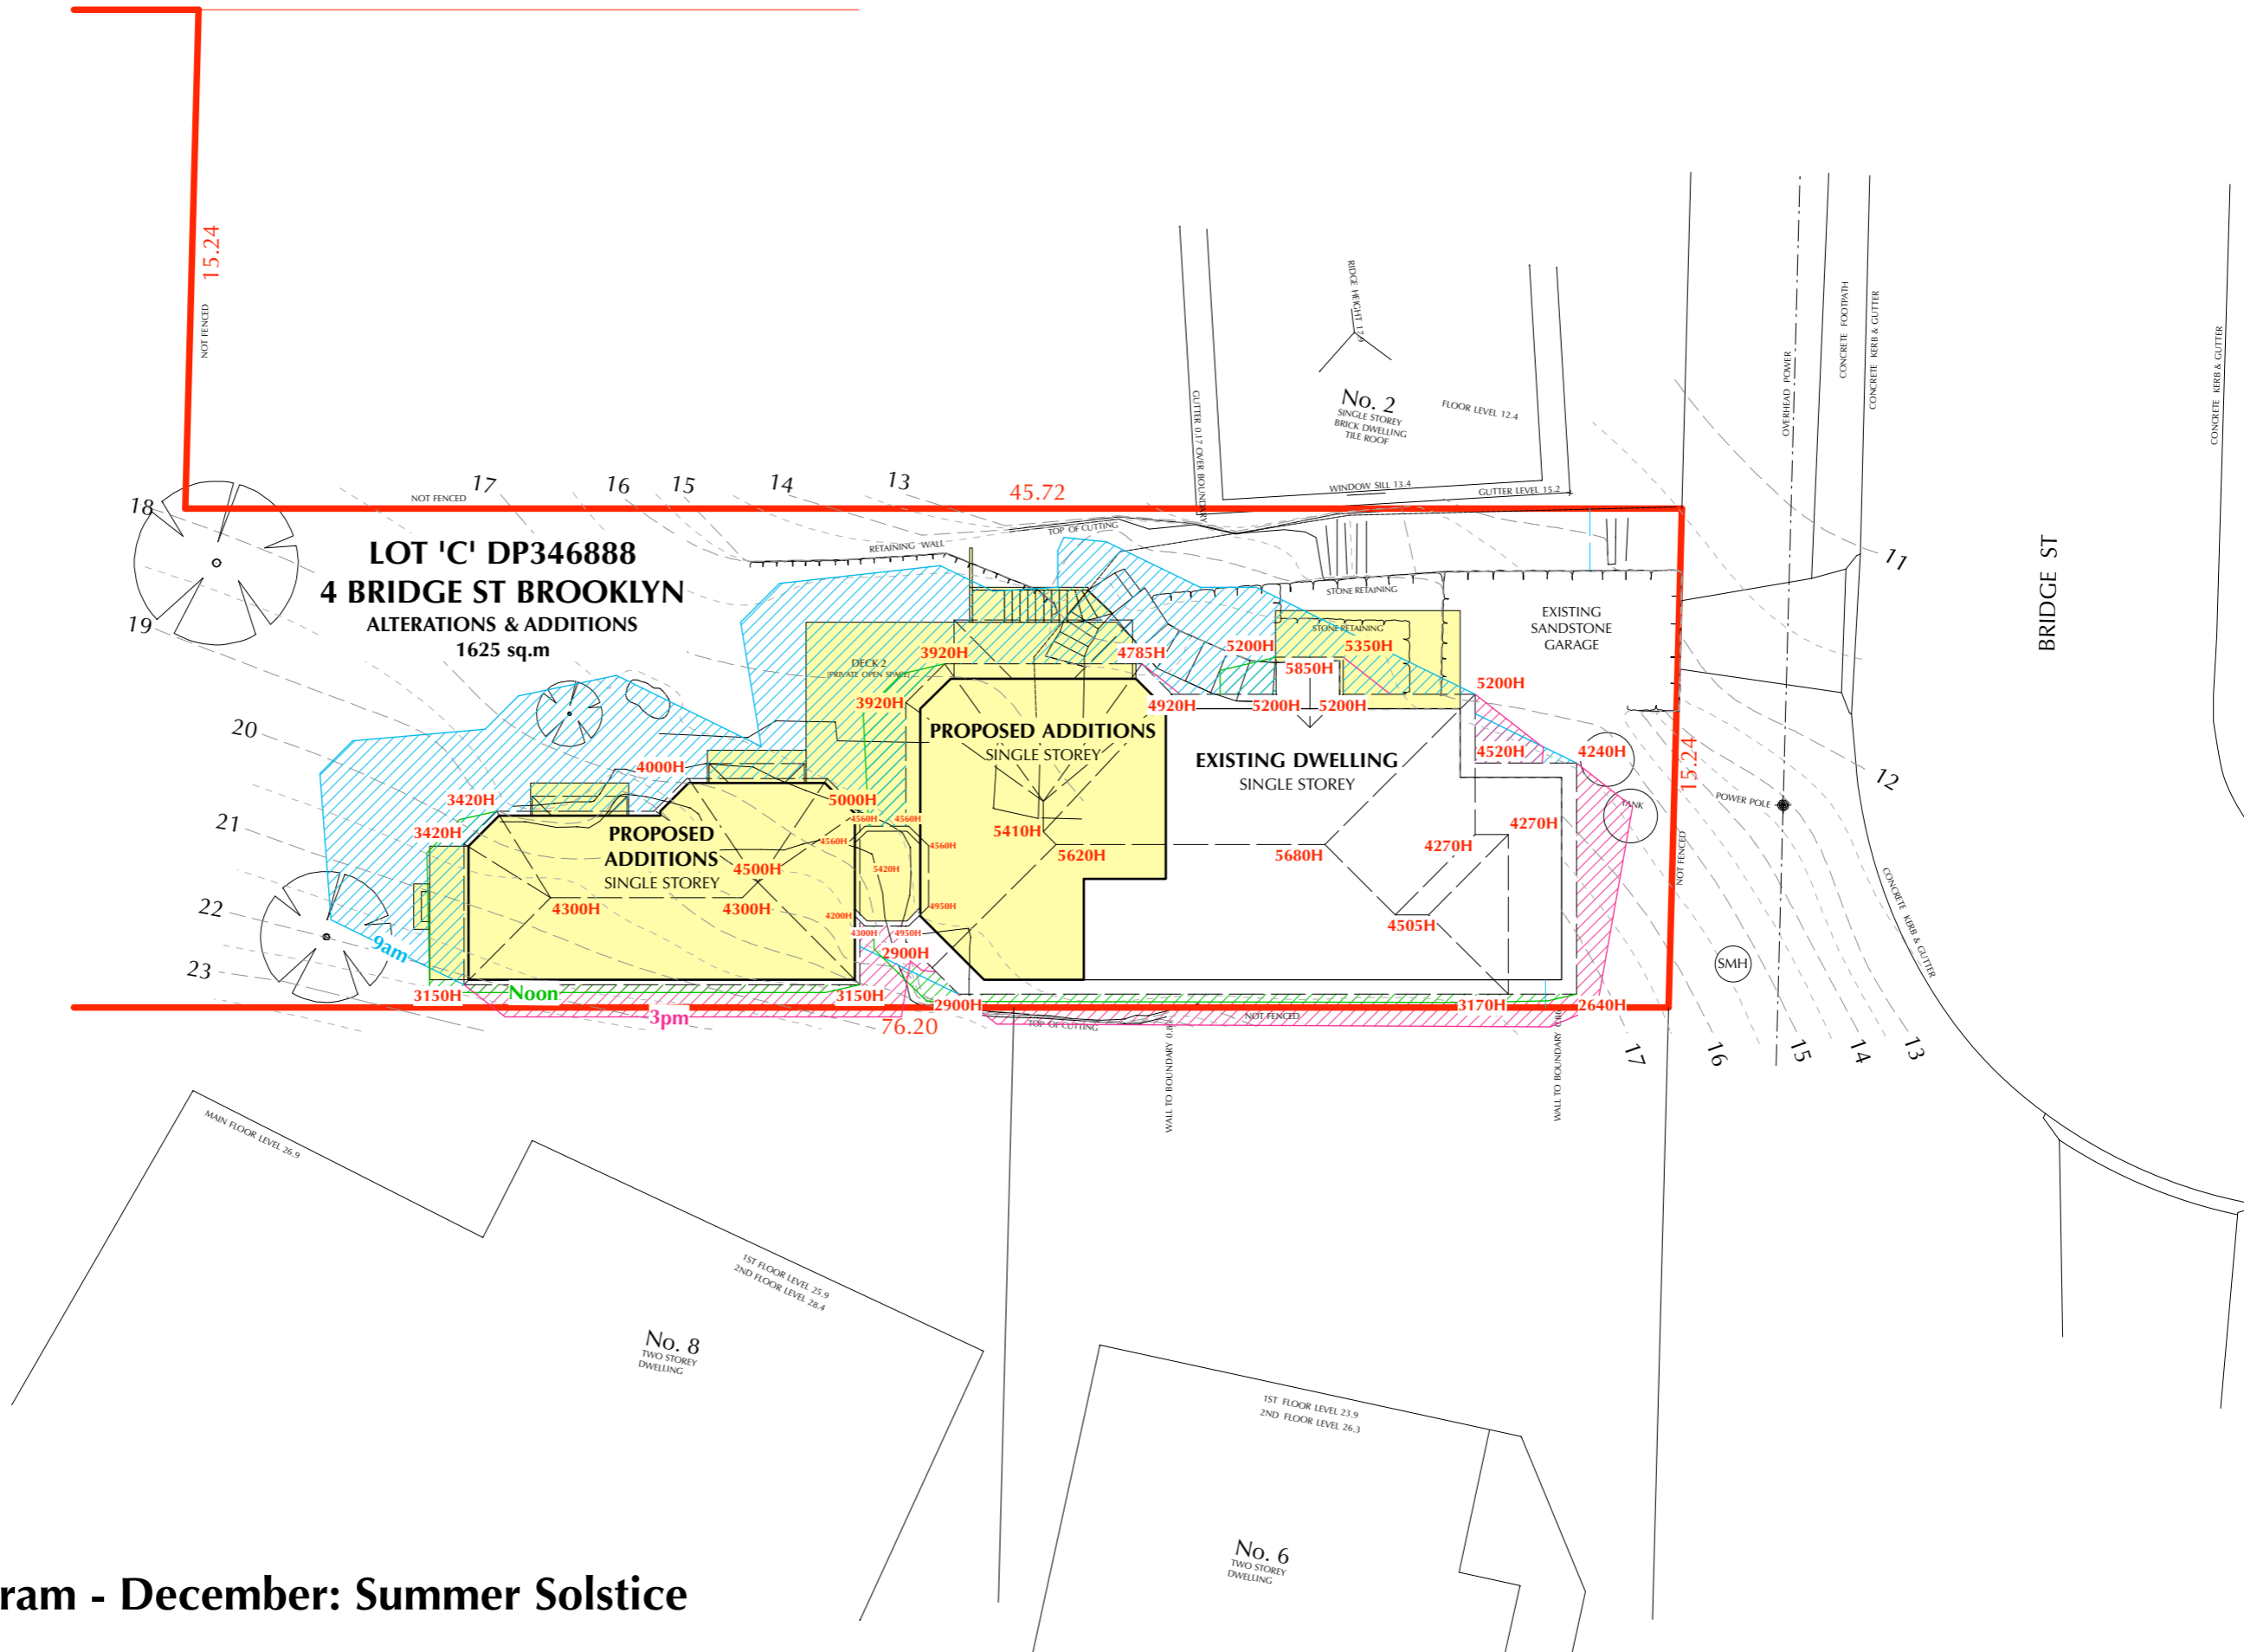

1. Shadow Diagram - December: Summer Solstice

Contractor must verify all dimensions on site before commencing any work or making any shop drawings which must be approved before manufacture.
 All dimensions in millimetres unless noted otherwise. Figured dimensions are to be used in preference to scaling from drawing.
 This document is copyright and shall remain the property of TZ Design Pty Ltd.
 Unauthorised amendment, retention, copying and use of this document, in any form whatsoever, is prohibited.
 All workmanship and materials to comply with the Building Code of Australia and relevant Australian Standards.

Revisions:	
O RL's reduced on Sections [as per Bed 3/4 and Stair 2 revised layouts and elevations]. Shadow Diagrams adjusted to suit.	31.05.22
P Existing Ground Line levels added to elevations/sections.	02.06.22



TZ DESIGN
 building design
 interiors
 kitchens | bathrooms

PO Box 81 Jindabyne NSW 2627
 m 0407 002814 e tzkran@bigpond.net.au

PROPOSED DEVELOPMENT - I. & S. CAMERON
 [ALTERATIONS & ADDITIONS]
 4 BRIDGE ST BROOKLYN NSW 2083

Drawing Title			
SHADOW DIAGRAM - DECEMBER: SUMMER SOLSTICE			
Date	Scale	Drawing No.	Revision
08.03.17	1:200 / A3	259-14	P