



L1: 2136.4M2

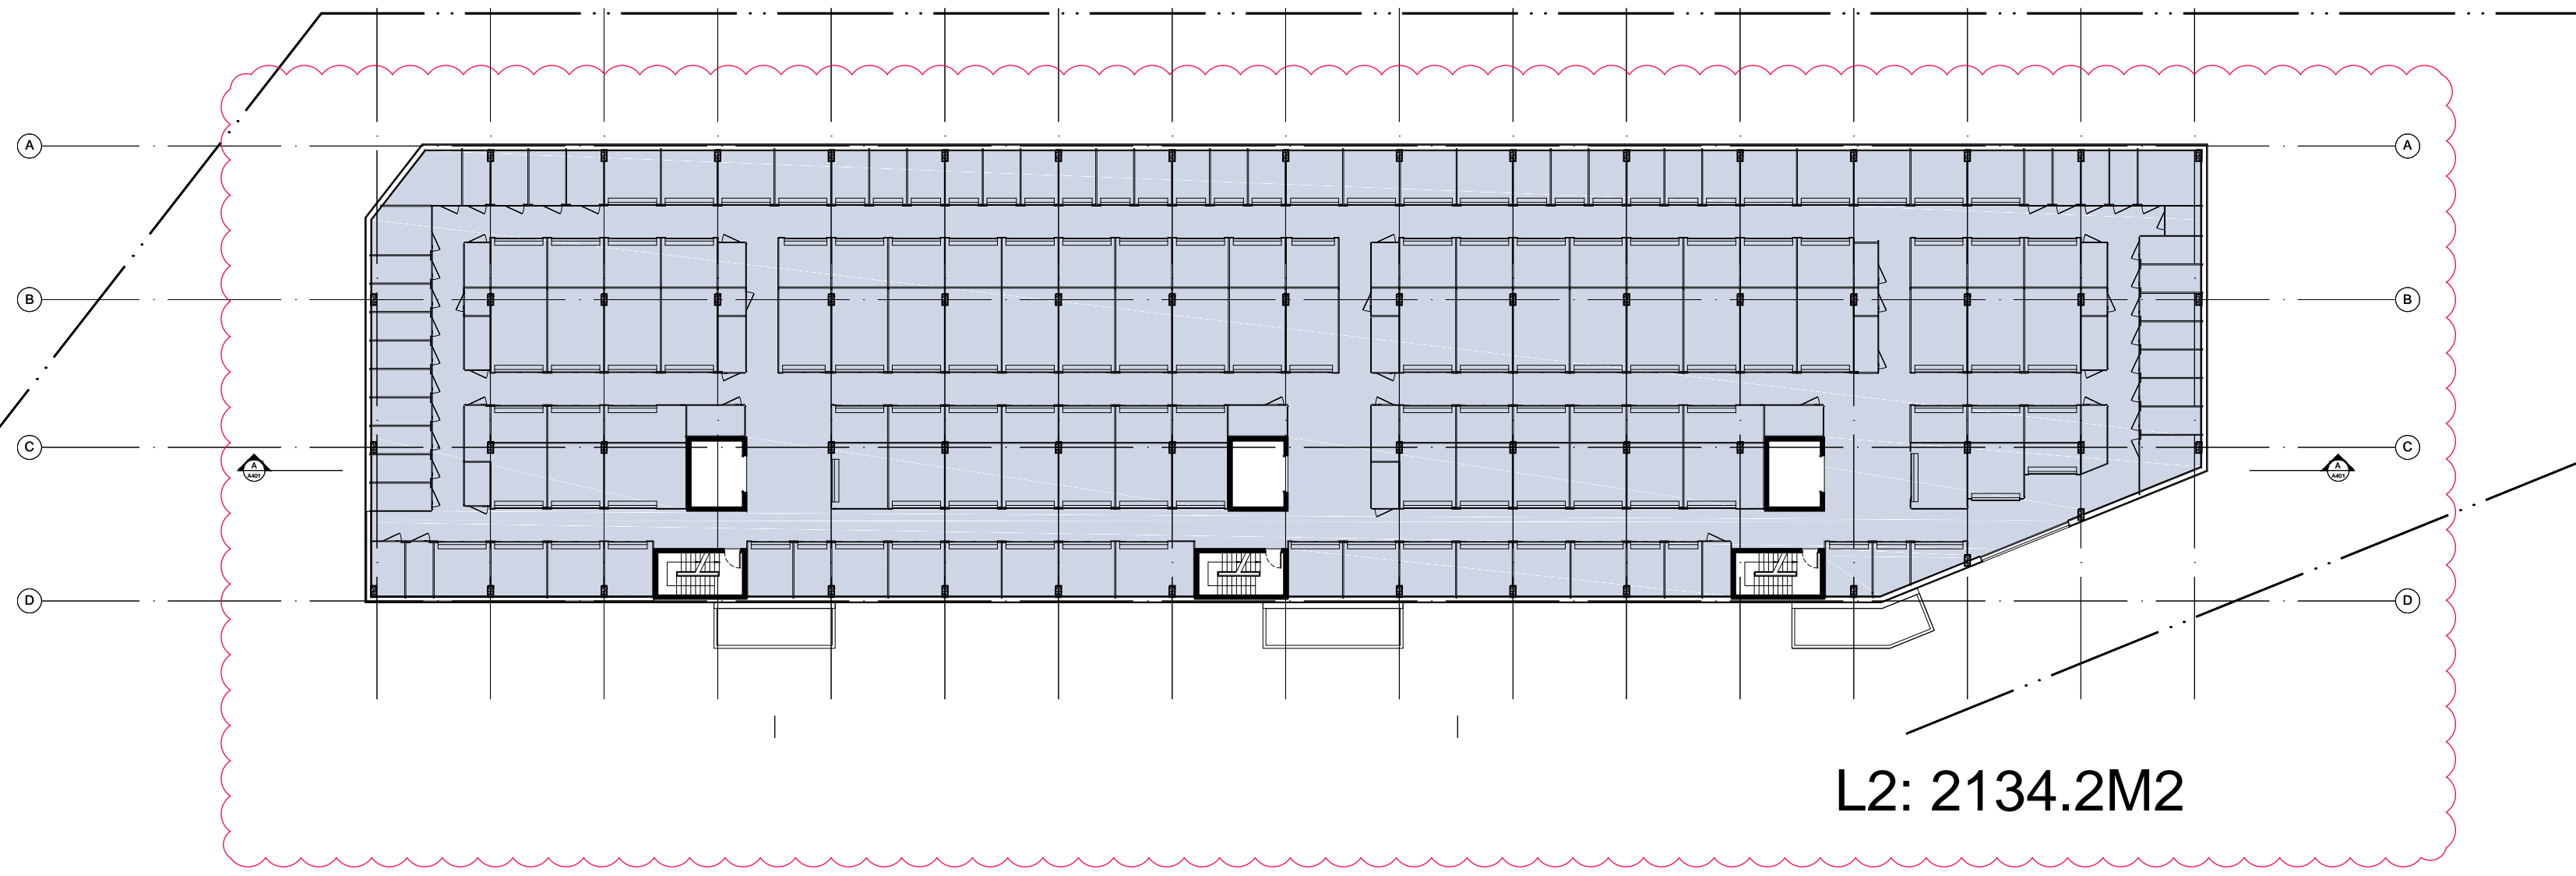

L2: 2134.2M2

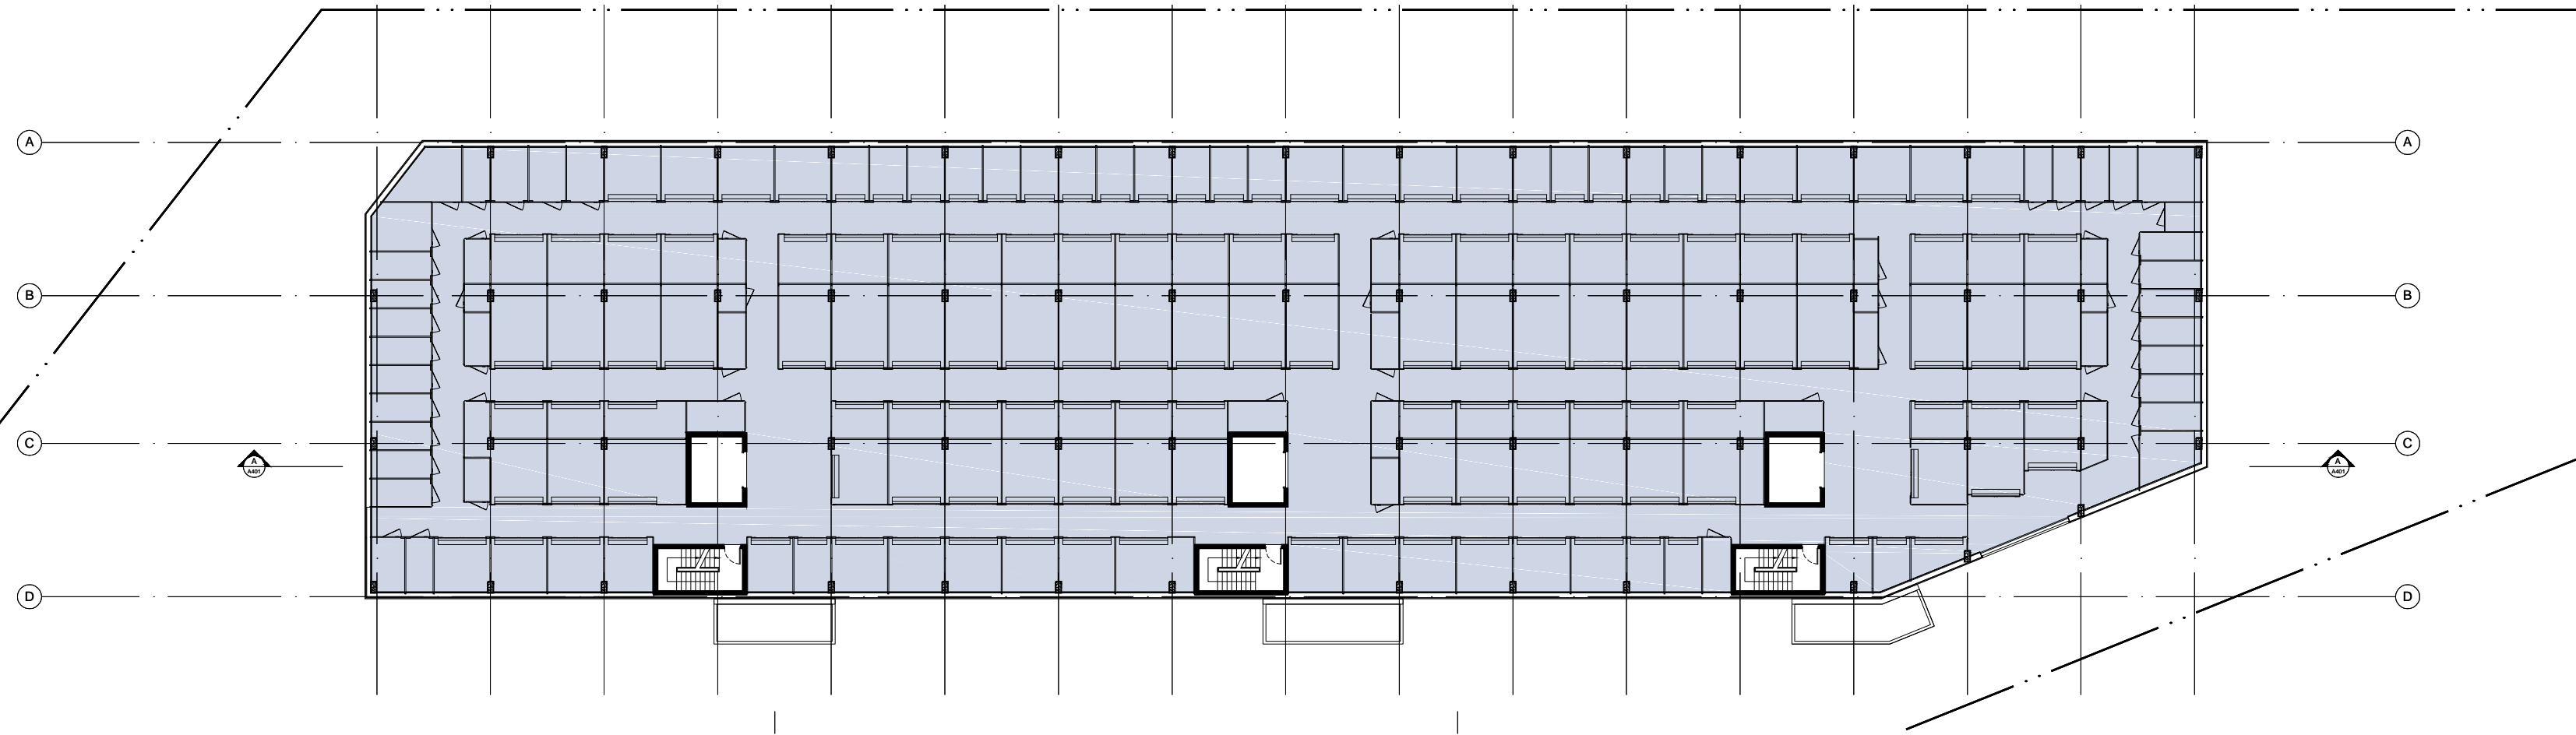

L3-4: 2134.2M2

LEVEL	GFA
L1	2136.4M ²
L2	2134.2 M ²
L3	2134.2 M ²
L4	2134.2 M ²
TOTAL GFA	8539.0 M²
SITE AREA	6667.7 M ²
	FSR = 1.28:1

REVISIONS
R DATE DESCRIPTION

A. 07DEC21 DEVELOPMENT APPLICATION
B. 13APR22 CALCS REVISED
C. 13APR22 S4.55-CALCS REVISED

ARCHITECT

mijollo
INTERNATIONAL

IN CONJUNCTION WITH

STORCAD
Self Storage Design

PRELIMINARY
NOT FOR CONSTRUCTION

THIS DRAWING IS COPYRIGHT AND THE PROPERTY OF THE AUTHOR. IT MUST NOT BE RETAINED, COPIED OR USED WITHOUT THE EXPRESS AUTHORITY OF:
MIJOLLO INTERNATIONAL PTY. LTD.
ABN 50 145 079 090 Architects Registration 7960
PO BOX 295 MILSONS POINT NSW 1565
T 9922 1939 F 9922 7522 E office@mijollo.com
ALL DIMENSIONS TO BE CHECKED ON SITE BEFORE COMMENCEMENT OF WORK. ALL DISCREPANCIES TO BE BROUGHT TO THE ATTENTION OF THE ARCHITECT. LARGER SCALE DRAWINGS AND WRITTEN DIMENSIONS TAKE PREFERENCE.

CLIENT
CHAPTER & CO

PROJECT
**NEW SELF STORAGE FACILITY
28 SALISBURY ROAD ASQUITH**

DRAWING
GFA DIAGRAMS

2125	A104-C	MC
DA		