



- LEGEND**
- LOADING AREA/DRIVEWAY
  - STORAGE UNITS
  - SERVICE AREA
  - ADMINISTRATION/ENTERPRISE UNIT

**A SECTION A - A**  
SCALE 1:200

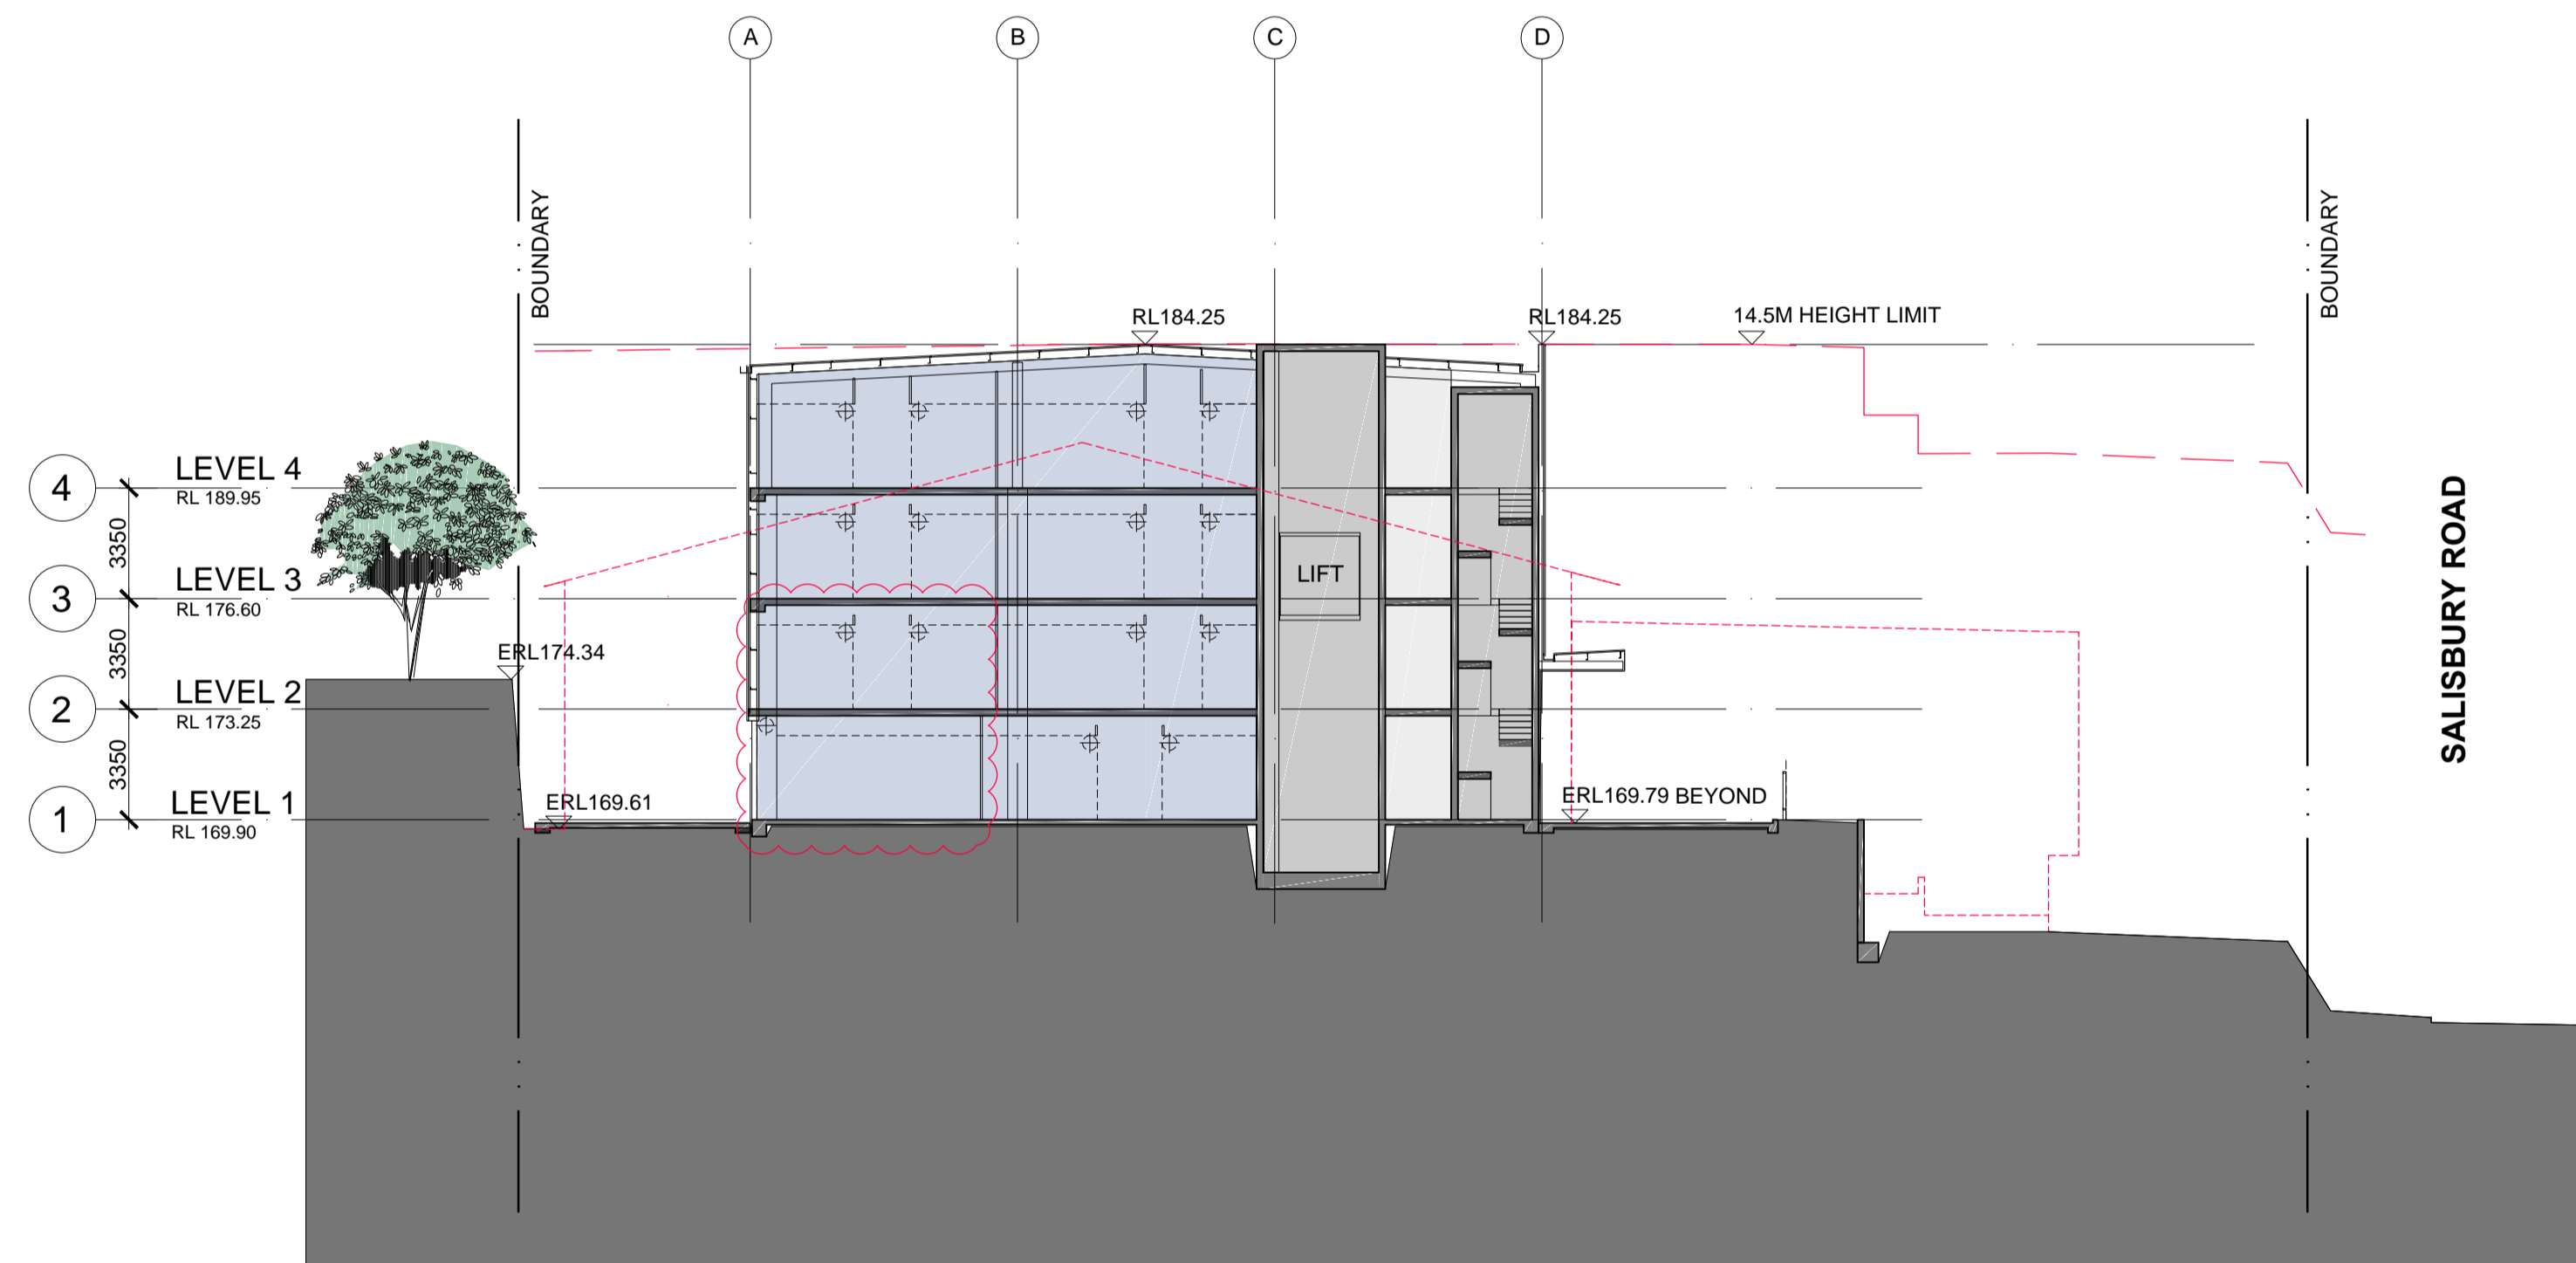

**B SECTION B - B**  
SCALE 1:200

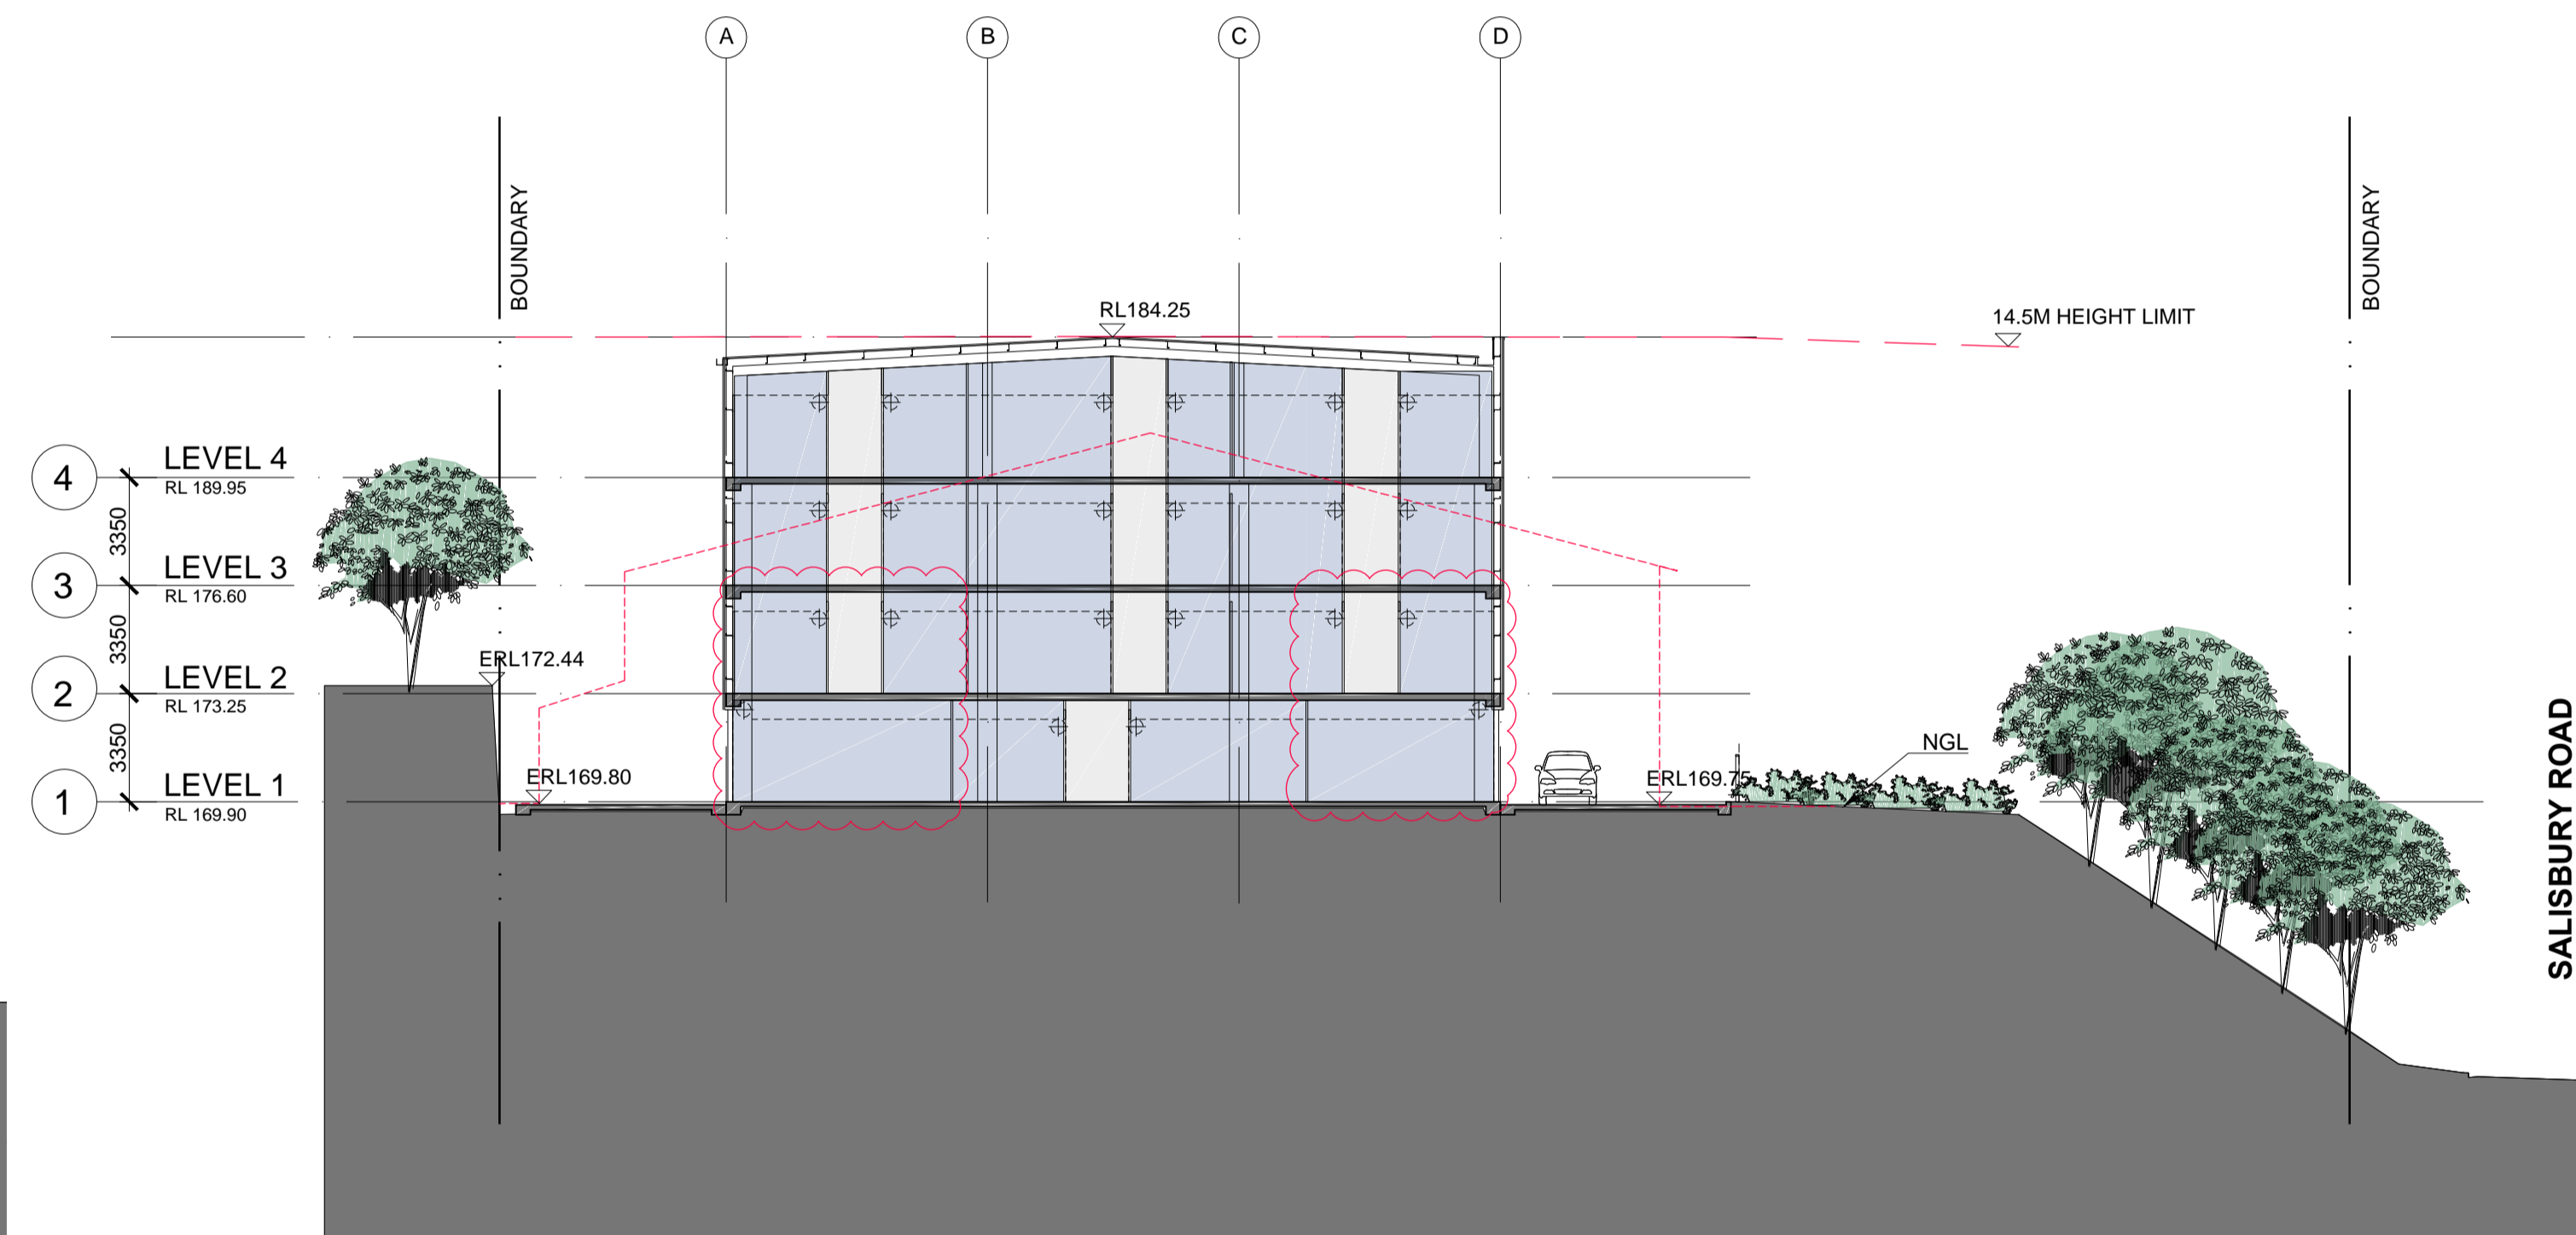

**C SECTION C - C**  
SCALE 1:200

<p style="text-align: center;"><b>REVISIONS</b></p> <p style="text-align: center;">R DATE DESCRIPTION</p>	<p>A. 07DEC21 DEVELOPMENT APPLICATION</p> <p>B. 11JAN22 EXIST R/L'S ADDED</p> <p>C. 13APR22 HIGH-BAYS ADDED</p> <p>D. 04AUG22 S4.55 - HIGH-BAYS REMOVED</p>	<p style="text-align: center;">ARCHITECT</p> <p style="text-align: center;"><i>mijollo</i> INTERNATIONAL</p> <p style="text-align: center;">IN CONJUNCTION WITH</p> <p style="text-align: center;"><b>STORCAD</b> Self Storage Design</p>	<p style="text-align: center;"><b>PRELIMINARY</b></p> <p style="text-align: center;">NOT FOR CONSTRUCTION</p> <p style="font-size: 8px;">THIS DRAWING IS COPYRIGHT AND THE PROPERTY OF THE AUTHOR. IT MUST NOT BE RETAINED, COPIED OR USED WITHOUT THE EXPRESS AUTHORITY OF: <b>MIJOLLO INTERNATIONAL PTY. LTD.</b> ABN 50 145 079 090 Architects Registration 7960 PO BOX 295 MILSONS POINT NSW 1565 T 9922 1939 F 9922 7522 E office@mijollo.com ALL DIMENSIONS TO BE CHECKED ON SITE BEFORE COMMENCEMENT OF WORK. ALL DISCREPANCIES TO BE BROUGHT TO THE ATTENTION OF THE ARCHITECT. LARGER SCALE DRAWINGS AND WRITTEN DIMENSIONS TAKE PREFERENCE.</p>	<p>CLIENT</p> <p><b>CHAPTER &amp; CO</b></p>	<p>PROJECT</p> <p><b>NEW SELF STORAGE FACILITY</b> 28 SALISBURY ROAD ASQUITH</p>	<p>DRAWING</p> <p><b>SECTIONS</b> A-A; B-B; C-C</p>	<p>2125</p> <p>DA</p>	<p><b>A401-D</b></p>	<p>MC</p>
---	---	---	---	--	--	---	-----------------------	----------------------	-----------