

place
design
group.

370 PENNANT HILLS ROAD

Landscape DA Report

REVISED SEPTEMBER 2022

JACKSON TEECE



Australia
China
South East Asia

Follow us on



placedesigngroup.com


| | |
|---------------------|--|
| Report title | 370 Pennant Hills Road, Pennant Hills |
| Document number | 2521065 |
| Prepared for | Sam Degabriele |
| Authors | Elia Naman, Caleb Wright, Georgia McDonald |
| Revision number | 05 |
| Revision issue date | 21/09/2022 |
| Approved | Tim Field |
| Reason for revision | Council comments |

Disclaimer: This report has been prepared in accordance with the scope of services described in the contract or agreement between Place Design Group Pty Ltd ACN 082 370063 and the Client. The report relies upon data, surveys, measurements and results taken at or under the particular times and conditions specified herein. Any findings, conclusions or recommendations only apply to the aforementioned circumstances and no greater reliance should be assumed or drawn by the Client. Furthermore, the report has been prepared solely for use by the Client and Place Design Group accepts no responsibility for its use by other parties.

CONTENTS

| | |
|---------------------------------|----|
| OVERALL PLAN | 3 |
| DETAIL PLAN | 4 |
| SECTION A | 5 |
| SECTION B | 6 |
| SECTION C | 7 |
| INDICATIVE PERSPECTIVE SKETCHES | 8 |
| PLANTING PLAN | 9 |
| PLANTING SCHEDULE | 10 |
| MATERIALS PRECEDENTS | 11 |
| TYPICAL LANDSCAPE DETAILS | 12 |
| TYPICAL LANDSCAPE DETAILS | 13 |

Overall Plan

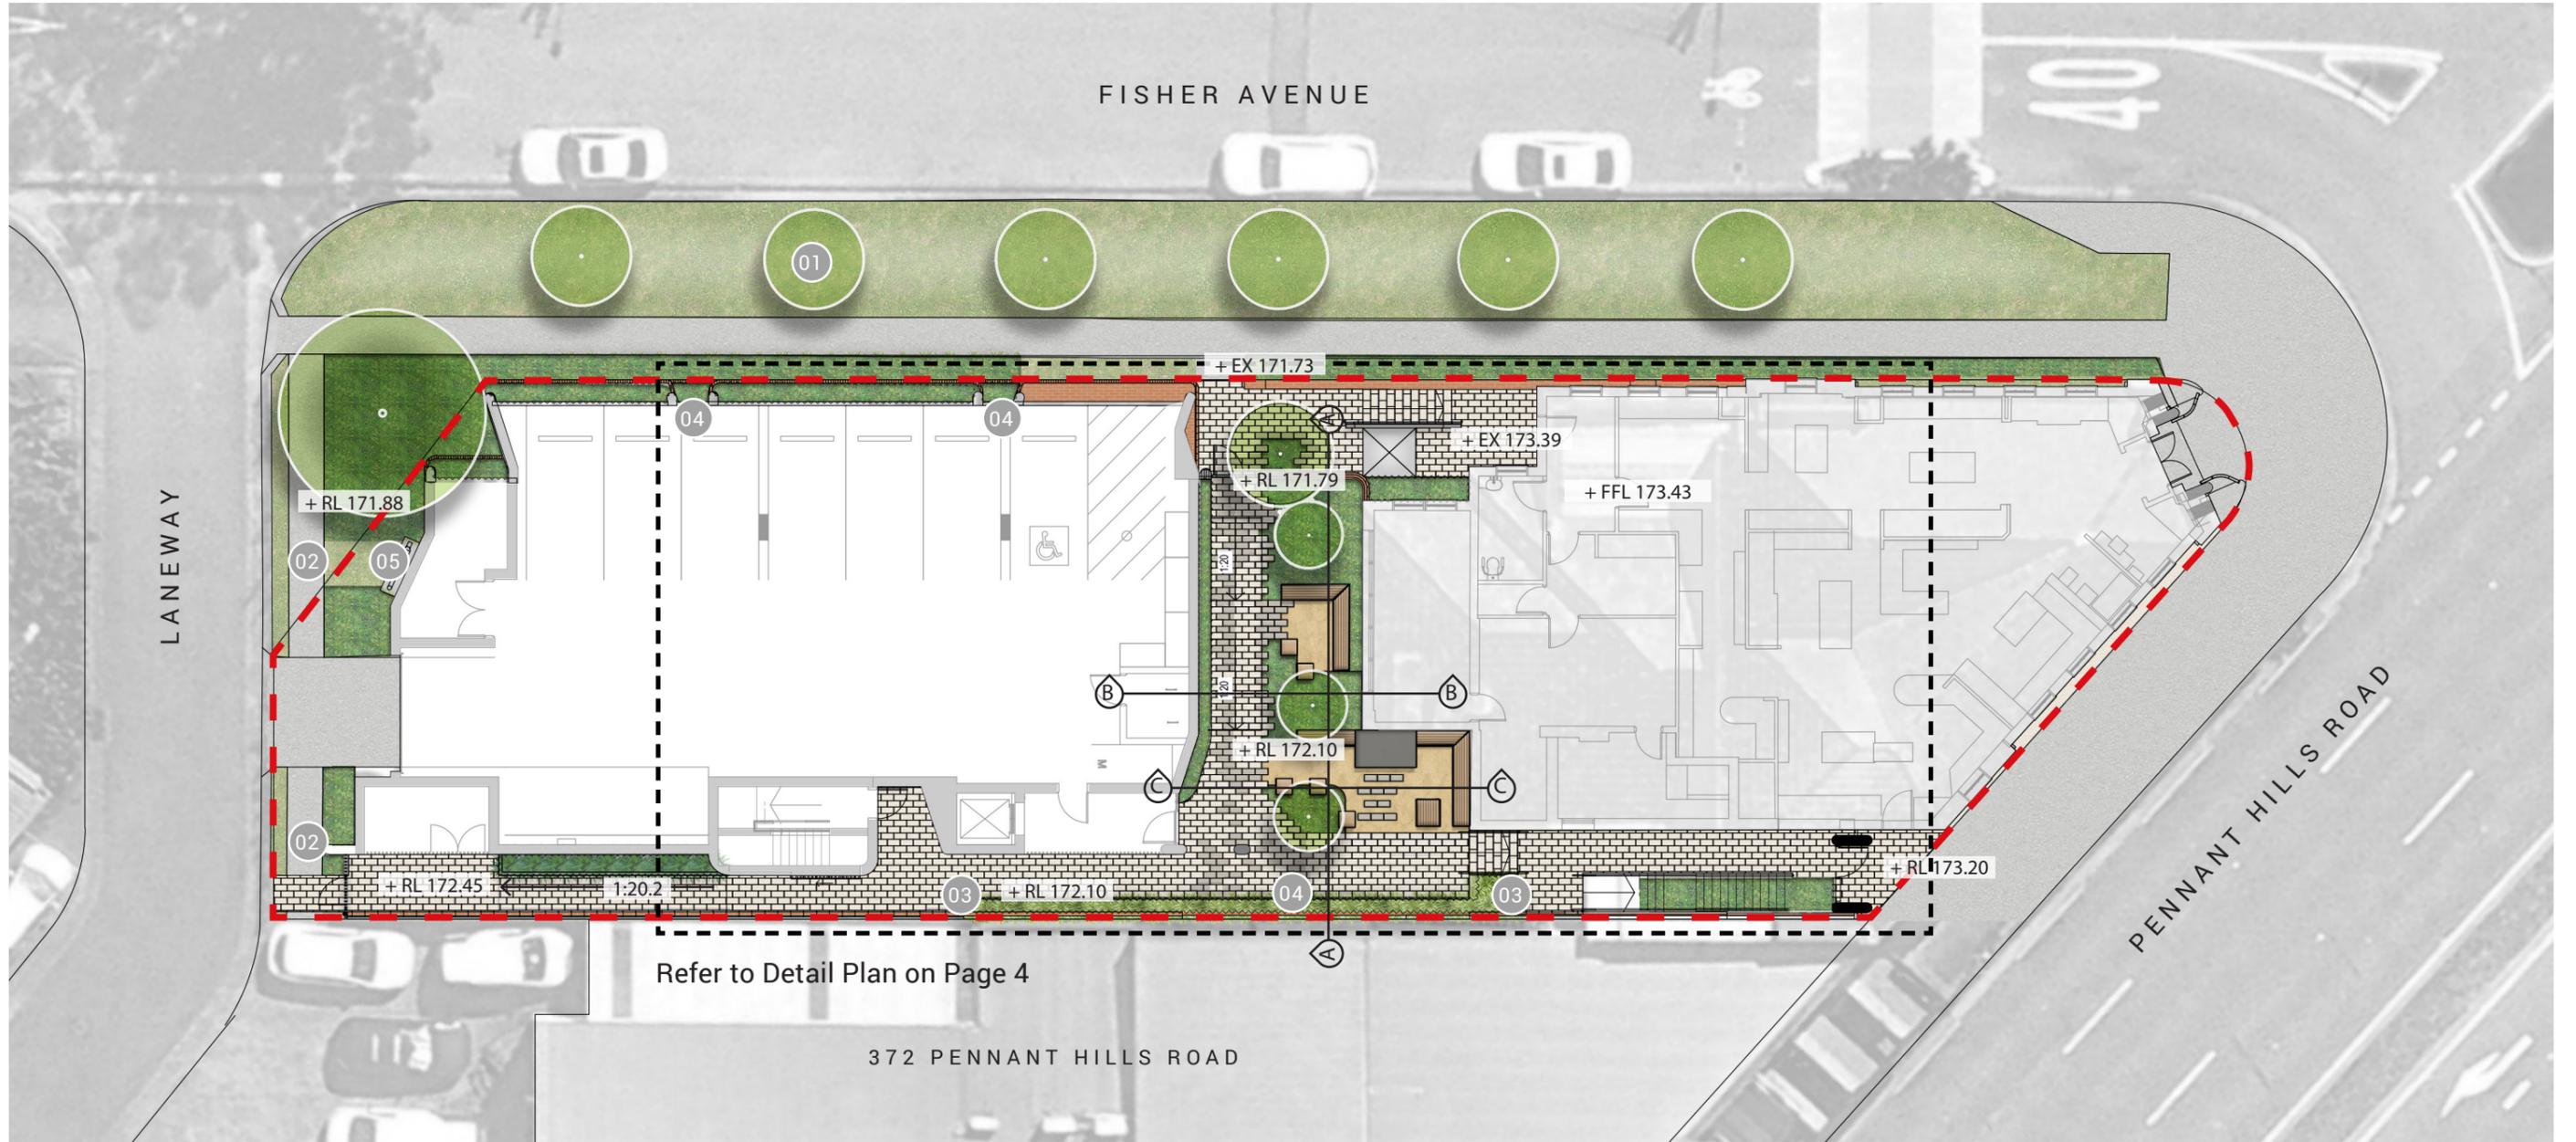

Legend

- - - Extent of works
- 01 Street tree planting (Eleocarpus 'Green Dream')
- 02 Proposed footpath extension along laneway
- 03 Bamboo planting to screen existing fence
- 04 Climbers to scale feature wall
- 05 Fire hydrant booster (turf in front for access)

Precedent Imagery



1:200 @ A3 | 0 | 2 | 4 | 6 | 8 | 10m

Detail Plan



Legend

- - Extent of works
- 01 Feature Paving
- 02 Tree planting
- 03 Seating area
- 04 Planting bed
- 05 Communal BBQ
- 06 Decomposed granite
- 07 Feature Brick Wall

Precedent Imagery



1:100 @ A3 0 1 2 3 4 5m

Section A



Legend

- RL21.15 Spot levels
- 01 Proposed building
- 02 Proposed trees
- 03 Low level planting
- 04 Furniture
- 05 Proposed gate and fence

1:50 @ A3 | 0 | 0.5 | 1.0 | 1.5 | 2 | 2.5m

Section B



Legend

- RL21.15 Spot levels
- 01 Existing building
- 02 Proposed trees
- 03 Low level planting
- 04 Furniture
- 05 Proposed gate and fence

1:25 @ A3 | 0 | 0.25 | 0.5 | 0.75 | 1.0 | 1.25m


Section C



Legend

- RL21.15 Spot levels
- 01 Existing building
- 02 Proposed trees
- 03 Low level planting
- 04 Furniture
- 05 Proposed gate and fence
- 06 BBQ


1:50 @ A3 0 0.5 1.0 1.5 2 2.5m

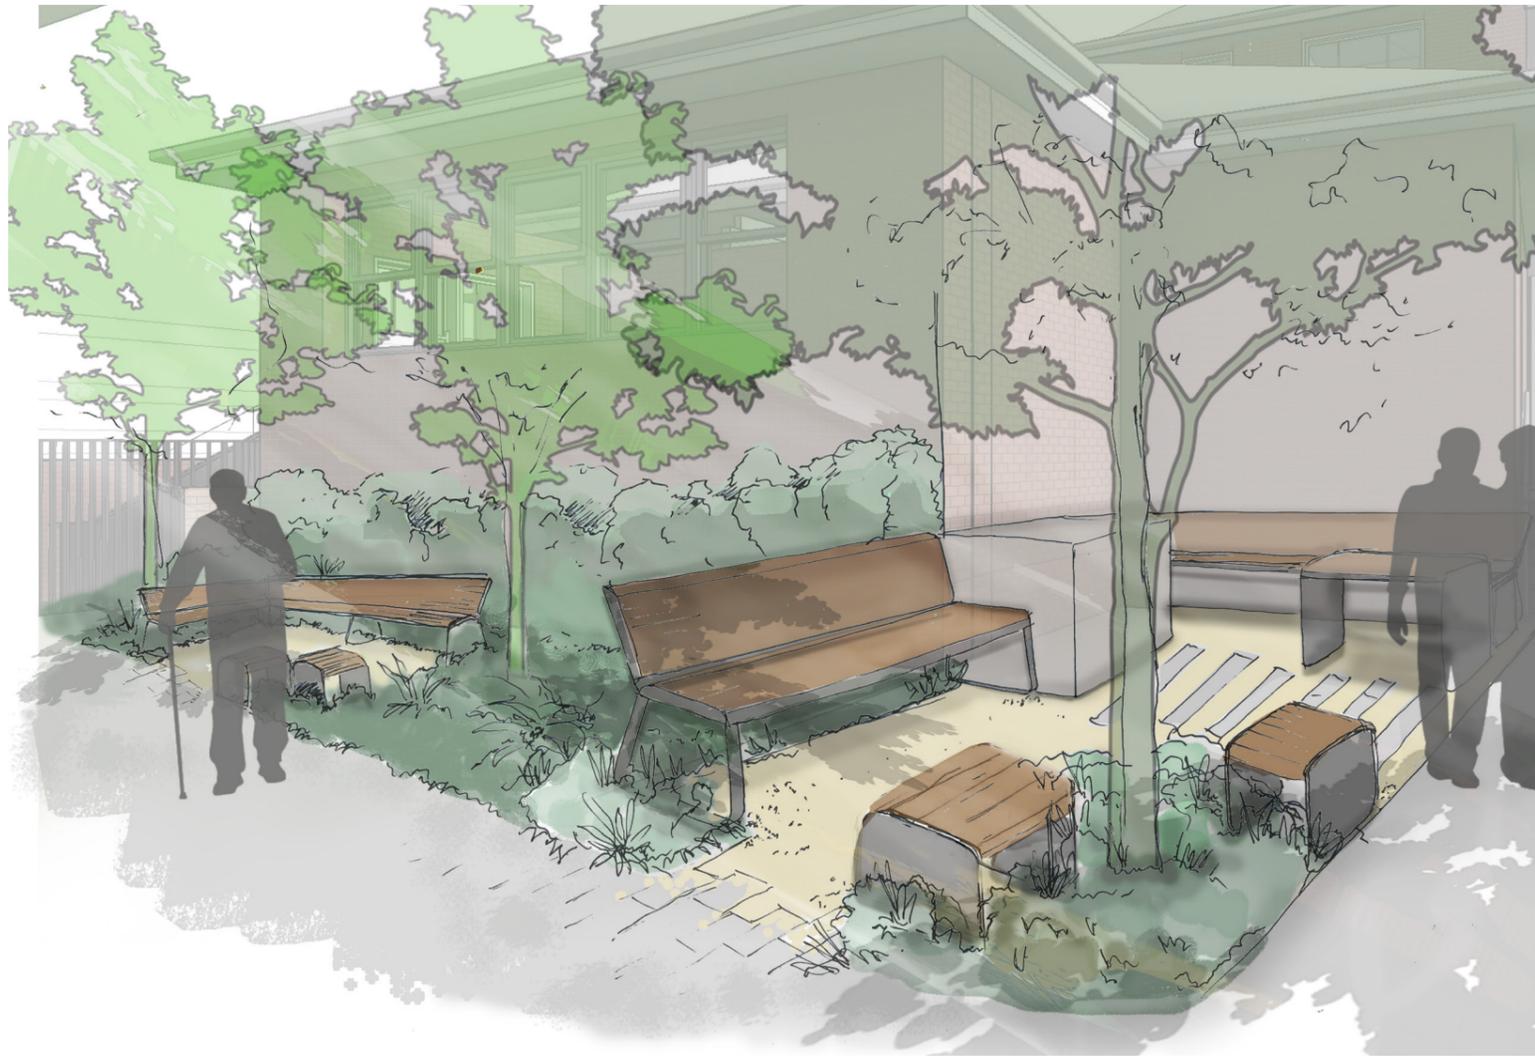

PERSPECTIVE 01




PERSPECTIVE 02

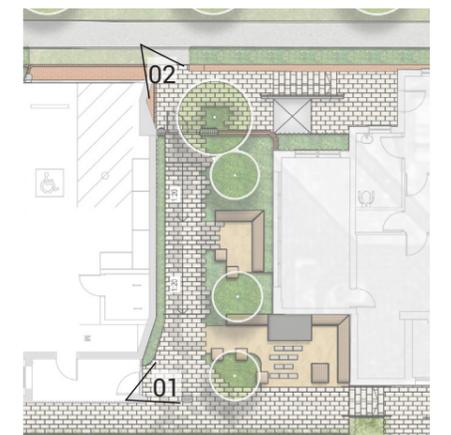

KEY PLAN

Planting Plan

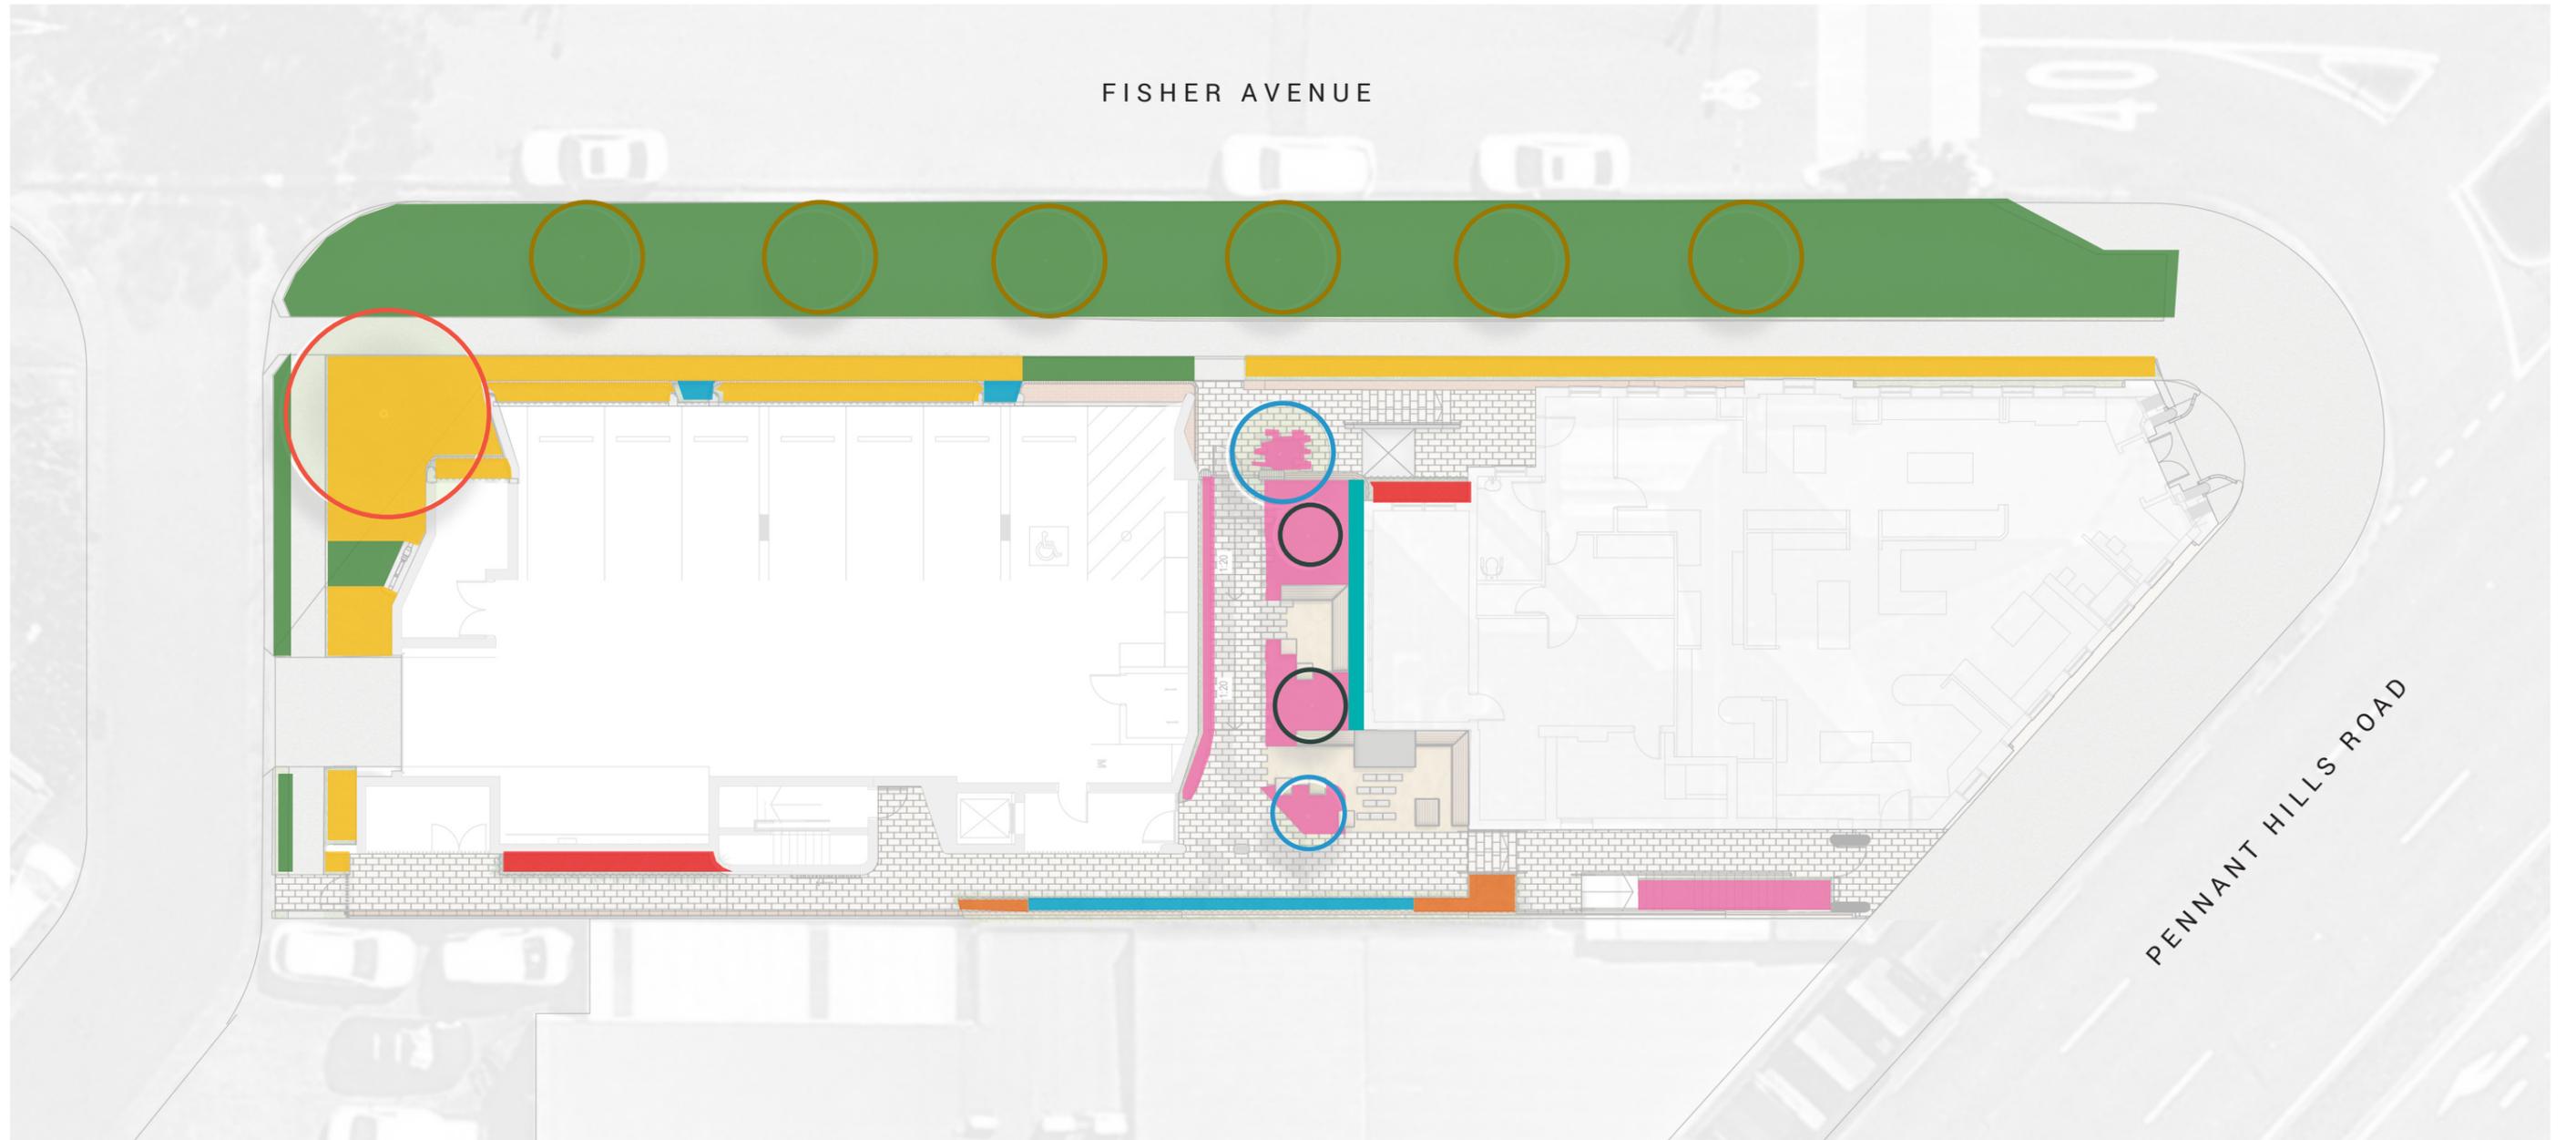

Legend

Trees

- Brachychiton populneus
- Elaeocarpus reticulatus 'Green Dream'
- Lagerstroemia indica 'Sioux'
- Tristaniopsis laurina 'Lucious'

Mixes

- Mix 1
- Mix 2
- Mix 3
- Mix 4

Turf

- Turf: Pennisetum clandestinum
- Hedging 1
- Hedging 2

1:200 @ A3 | 0 | 2 | 4 | 6 | 8 | 10m

370 PENNANT HILLS ROAD PLANTING SCHEDULE

| SYM | Botanical Name | Common Name | Mature Height | Spread | Pot Size | Spacing /m2 |
|--------------|--|---------------------|---------------|--------|----------|-------------|
| TREES | | | | | | |
| BP | <i>Brachychiton populneus</i> | The Kurrajong | 10m | 3m | 100L | As shown |
| ER | <i>Elaeocarpus reticulatus</i> 'Green Dream' | Blueberry Ash | 5m | 3m | 100L | As shown |
| LI | <i>Lagerstroemia indica</i> 'Sioux' | Crepe Myrtle | 4m | 3m | 100L | As shown |
| CF | <i>Corymbia ficifolia</i> 'Little Sweetie' | Dwarf Flowering Gum | 4m | 4m | 100L | As shown |

Mix 1 - Boundary Screening

| | | | | | | |
|----|------------------------------------|----------------|------|--------|-------|---|
| Bt | <i>Bambusa textilis</i> 'Gracilis' | Slender Bamboo | 2-8m | 1.5-2m | 300mm | 1 |
|----|------------------------------------|----------------|------|--------|-------|---|

Mix 2 - Wall Climbers

| | | | | | | |
|----|------------------------------------|------------------|----|----|-------|---|
| Pp | <i>Pandorea pandorana</i> | Wonga Wonga Vine | 6m | 1m | 200mm | 4 |
| Tj | <i>Trachelospermum jasminoides</i> | Star Jasmine | 5m | 5m | 200mm | 3 |

Mix 3 - Shade Tolerant

| | | | | | | |
|-----|--|-----------------------|----------|----------|-------|---|
| Vh | <i>Viola hederacea</i> | Native Violet | 0.1-0.2m | 0.3-1m | 140mm | 5 |
| Dr | <i>Dichondra repens</i> | Kidney Weed | 0.2m | 1-5m | 150mm | 8 |
| Da | <i>Dichondra argentea</i> 'Silver Falls' | Silver Nickel Vine | 0.1m | 0.9-1.2m | 150mm | 8 |
| Tx | <i>Thaumatococcus xanadu</i> | Xanadu | 1m | 0.9-1.2m | 150mm | 4 |
| Lmr | <i>Liriope muscari</i> 'Just Right' | Just Right | 0.5m | 0.5m | 150mm | 6 |
| Oj | <i>Ophiopogon jaburan</i> 'Vittatus' | Giant Lilyturf | 0.6m | 0.6m | 150mm | 6 |
| Lma | <i>Liriope muscari</i> 'Amethyst' | Lilyturf | 0.4m | 0.4m | 150mm | 6 |
| Ac | <i>Arthropodium cirratum</i> | New Zealand Rock Lily | 0.85m | 1m | 150mm | 4 |
| Zf | <i>Zamia furfuracea</i> | Cardboard Palm | 1m | 1.5-2m | 200mm | 1 |
| An | <i>Asplenium nidus</i> | Bird's Nest Fern | 1.5m | 1m | 150mm | 3 |
| Zt | <i>Zoysia tenuifolia</i> | No Mow Grass | 0.2m | 1m | 100mm | 6 |
| Bsl | <i>Blechnum</i> 'Silver Lady' | Silver Lady Fern | 1m | 1m | 150mm | 1 |

Mix 4 - Full Sun Planters

| | | | | | | |
|----|--|------------------|------|------|-------|---|
| Lm | <i>Liriope muscari</i> 'Just Right' | Mondo Grass | 0.5 | 0.5 | 150mm | 4 |
| LI | <i>Lomandra longifolia</i> 'Tanika' | Mat-Rush | 0.5 | 0.6 | 150mm | 4 |
| Af | <i>Anigozanthos flavidus</i> 'Ruby Velvet' | Kangaroo Paw | 0.8m | 0.3m | 100mm | 4 |
| Cr | <i>Carpobrotus rossii</i> | Pig Face | 0.15 | 0.4 | 100mm | 6 |
| Wf | <i>Westringia fruticosa</i> | Coastal Rosemary | 0.3m | 0.3m | 150mm | 4 |

HEDGE PLANTING 1

| | | | | | | |
|----|--|---------------------|------|-----|-------|--------|
| Sa | <i>Syzygium australe</i> 'Straight and Narrow' | Straight and Narrow | 5-8m | 1.5 | 200mm | 1m c/c |
|----|--|---------------------|------|-----|-------|--------|

HEDGE PLANTING 2

| | | | | | | |
|----|---------------------------|----------------|----|------|-------|--------|
| Mp | <i>Murraya paniculata</i> | Orange Jasmine | 3m | 1.5m | 150mm | 1m c/c |
|----|---------------------------|----------------|----|------|-------|--------|

TURF

| | | | | | | |
|----|--------------------------------|-------------|-----|-----|-----|-----|
| Pc | <i>Pennisetum clandestinum</i> | Kikuyu Turf | N/A | N/A | N/A | N/A |
|----|--------------------------------|-------------|-----|-----|-----|-----|

TREES



Brachychiton populneus
The Kurrajong



Elaeocarpus reticulatus 'Green Dream'
Blueberry Ash



Lagerstroemia indica 'Sioux'
Crepe Myrtle



Tristaniopsis laurina 'Lucious'
Water Gum

MIX 1



Bambusa textilis 'Gracilis'
Slender Bamboo

MIX 2



Pandorea pandorana
Wonga Wonga Vine




Trachelospermum jasminoides
Star Jasmine

MIX 3



Viola hederacea
Native Violet

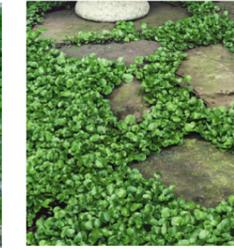

Dichondra repens
Kidney Weed



Dichondra argentea 'Silver Falls'
Silver Nickel Vine



Thaumatococcus xanadu
Xanadu



Liriope muscari 'Just Right'
Just Right



Ophiopogon jaburan 'Vittatus'
Giant Lilyturf



Liriope muscari 'Amethyst'
Lilyturf



Arthropodium cirratum
New Zealand Rock Lily



Zamia furfuracea
Cardboard Palm



Asplenium nidus
Bird's Nest Fern

MIX 4



Zoysia tenuifolia
No Mow Grass



Blechnum 'Silver Lady'
Silver Lady Fern



Liriope muscari 'Just Right'
Mondo Grass



Westringia fruticosa
Coastal Rosemary



Lomandra longifolia 'Tanika'
Mat-Rush



Anigozanthos flavidus 'Ruby Velvet'
Kangaroo Paw



Carpobrotus rossii
Pig Face

HEDGING 1




Syzygium australe 'Straight and Narrow'
Straight and Narrow

HEDGING 2



Murraya paniculata
Orange Jasmine

TURF

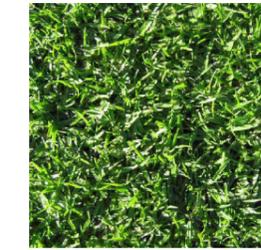

Pennisetum clandestinum
Kikuyu Turf

Materials Precedents



Main Paver



Barbecue



Table



Bench with Back Rest



Feature Paver



Decomposed Granite




Cube - Table/Seat



Hardwood Chip Mulch - Dark Brown



Bench with Back Rest

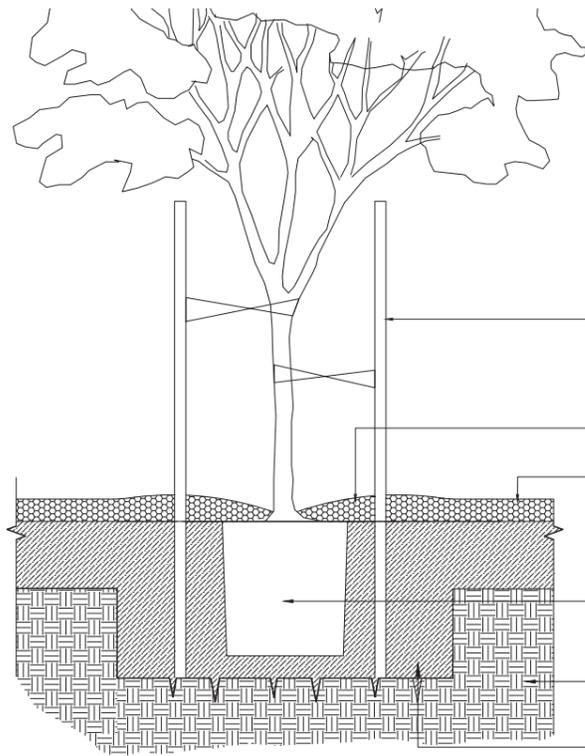

NOTE:
 1. PLACE THE TREE FERTILISER TABLETS HALFWAY UP THE SIDE OF THE TOOTBALL EDGE, BACK FILL AND WATER IN.
 2. TREES PLANTED IN GRASSED AREAS TO HAVE A 2M DIA. MULCHED AREA AT BASE TREE.
 3. ALL IMPORTED SOILS MUST MEET AS4419

SUPPLY AND INSTALL TWO (2) 38 X 38 X 1800MM HARDWOOD STAKES DRIVEN VERTICALLY INTO SOIL A MINIMUM OF 500MM OR UNTIL FIRM. DO NOT DRIVE STAKE THROUGH ROOTBALL

SUPPLY AND INSTALL 75MM DEPTH OF MULCH TO BASE OF TREE



75MM GARDEN MULCH

TREE ROOTBALL (MAX OF 150MM EXISTING SUBGRADE)


CULTIVATE SUB-GRADE TO 100MM DEPTH. ADD 100 GRAMS OF GYPSUM.

BACKFILL TREE PIT WITH SOIL AND SOIL CONDITIONER). INSTALL WATER CRYSTALS AT MANUFACTURES RECOMMENDED APPLICATION RATES.



01 TREE PLANTING ON GRADE
 SCALE 1:40@A3

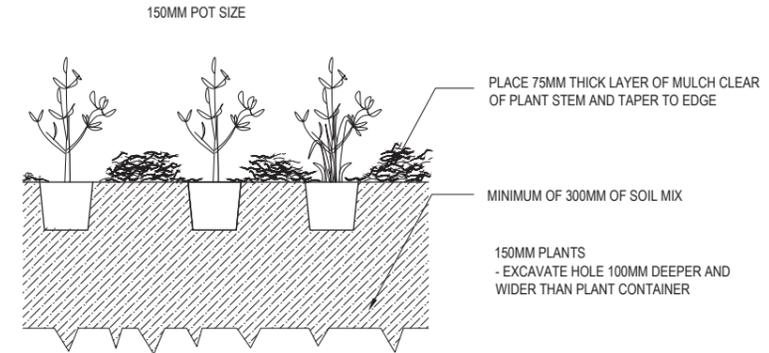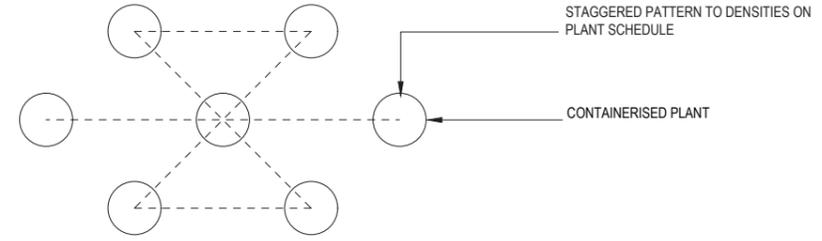

02 MASS PLANTING DETAIL
 SCALE 1:40@A3


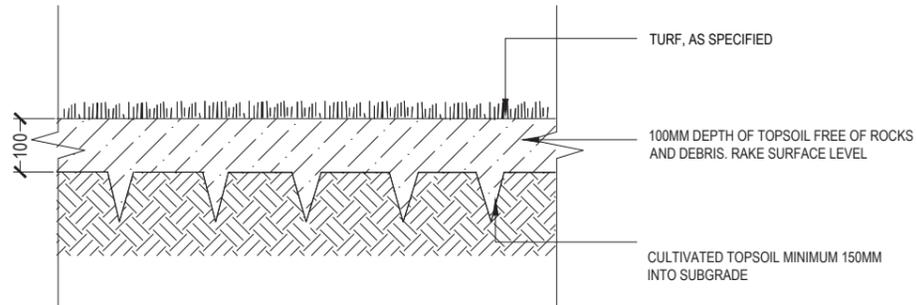


03 TURF DETAIL
 SCALE 1:20@A3

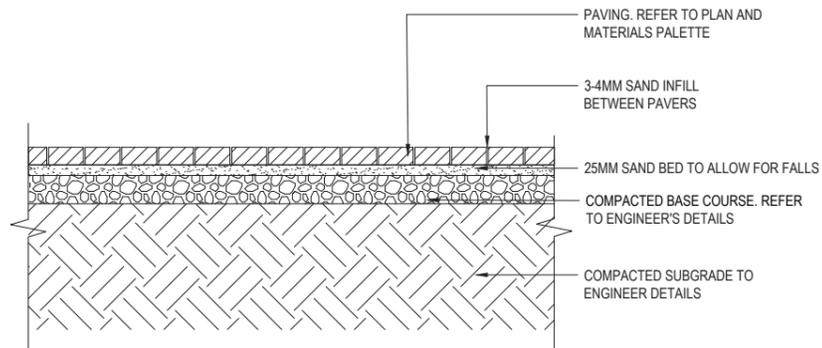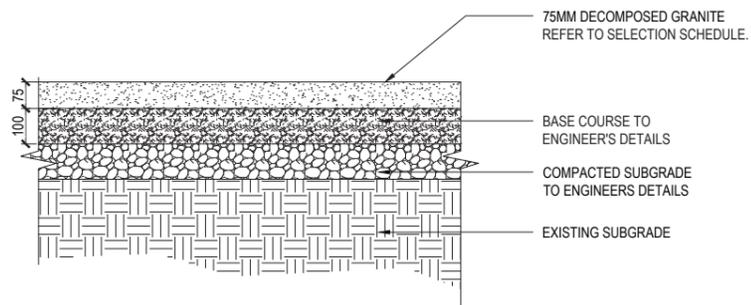

01 DECOMPOSED GRANITE
SCALE 1:20@A3

02 PAVING DETAIL
SCALE 1:20@A3

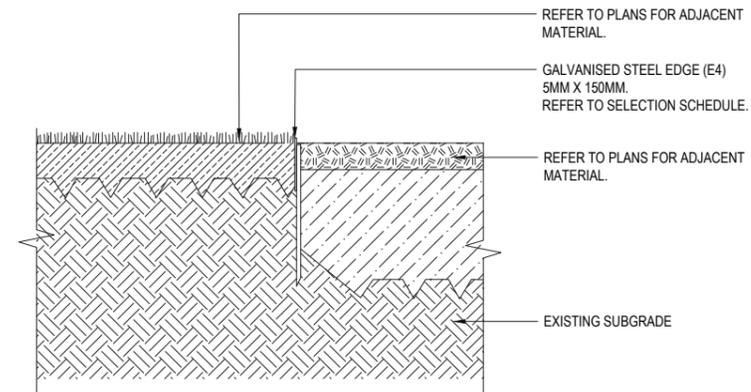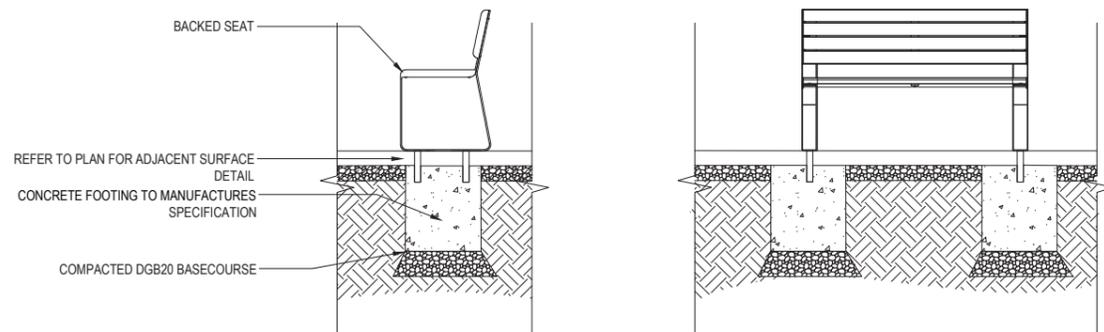

03 INDICATIVE BENCH FIXING DETAIL (SUB-SURFACE)
SCALE 1:40@A3

04 STEEL EDGE
SCALE 1:20@A3

place
design
group.

place
design
group.

Australia
China
South East Asia

Follow us on



placedesigngroup.com