
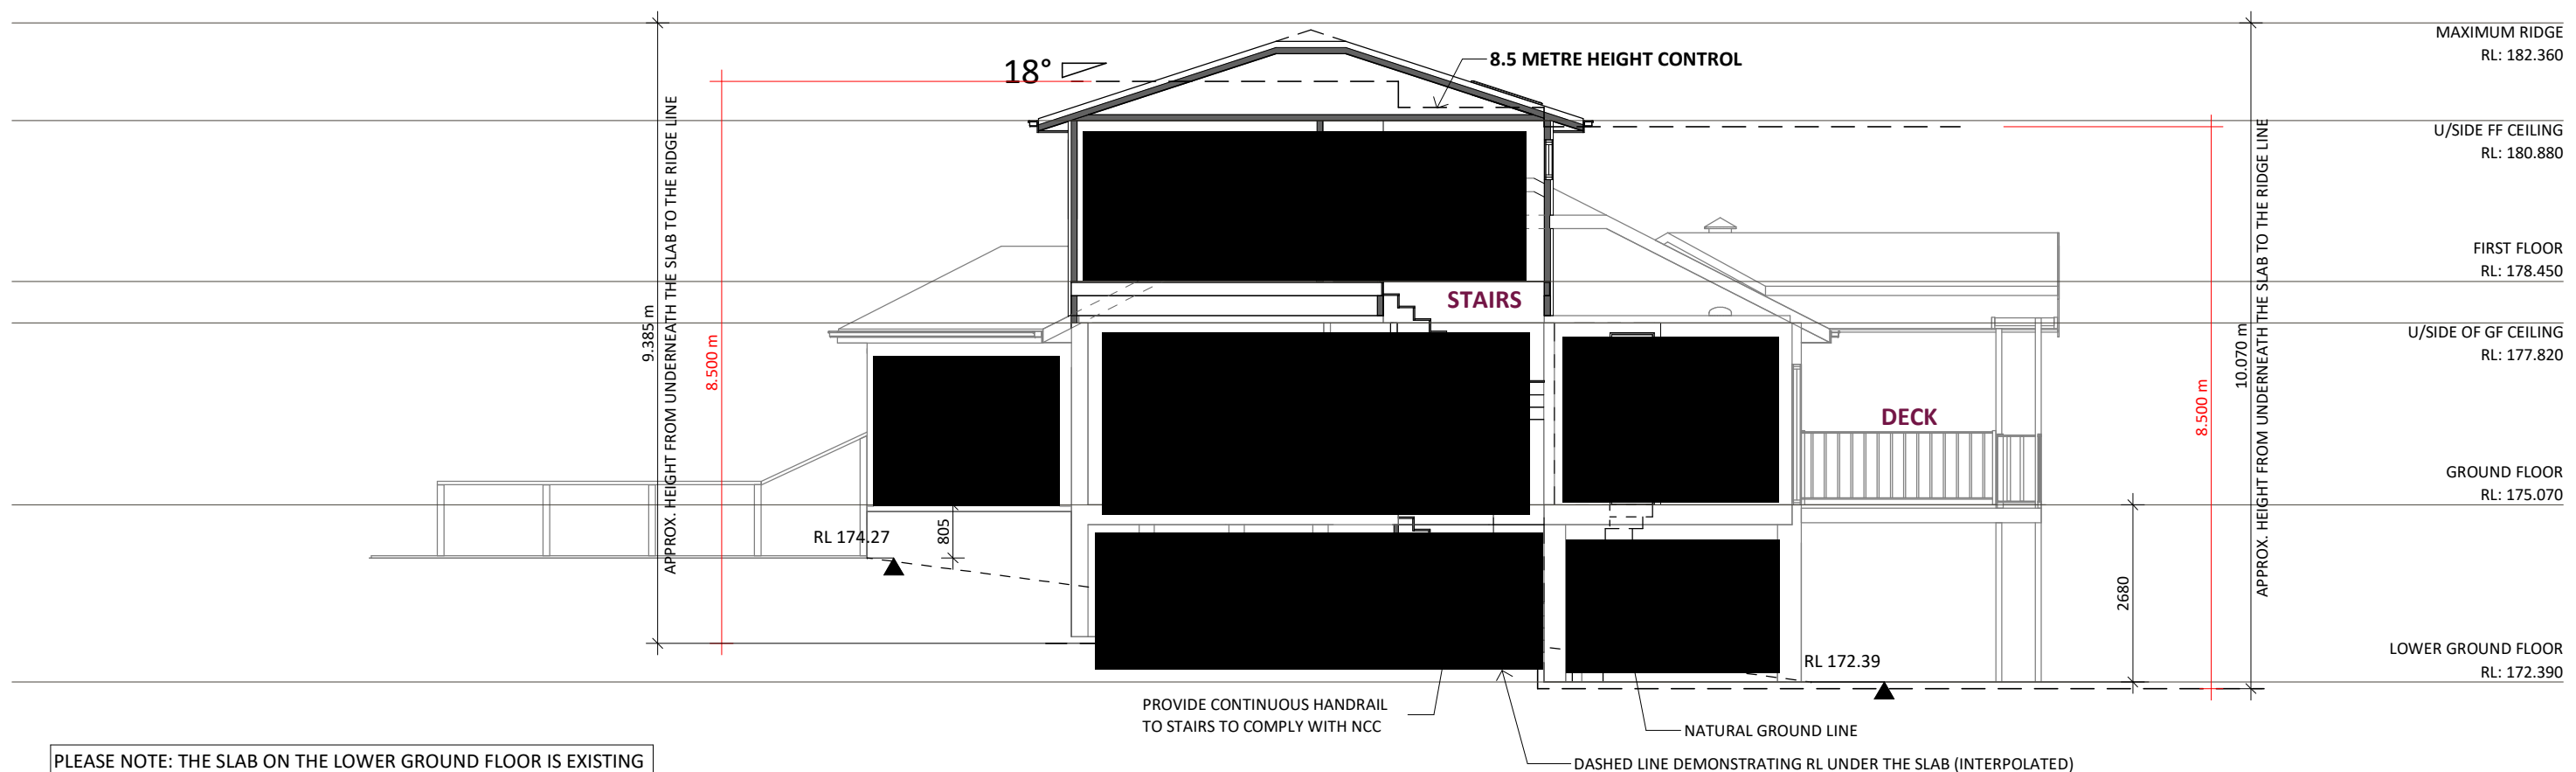


# COUNCIL DIAGRAMS - SECTION DEMONSTRATING HEIGHT FROM THE EXISTING GROUND LEVEL

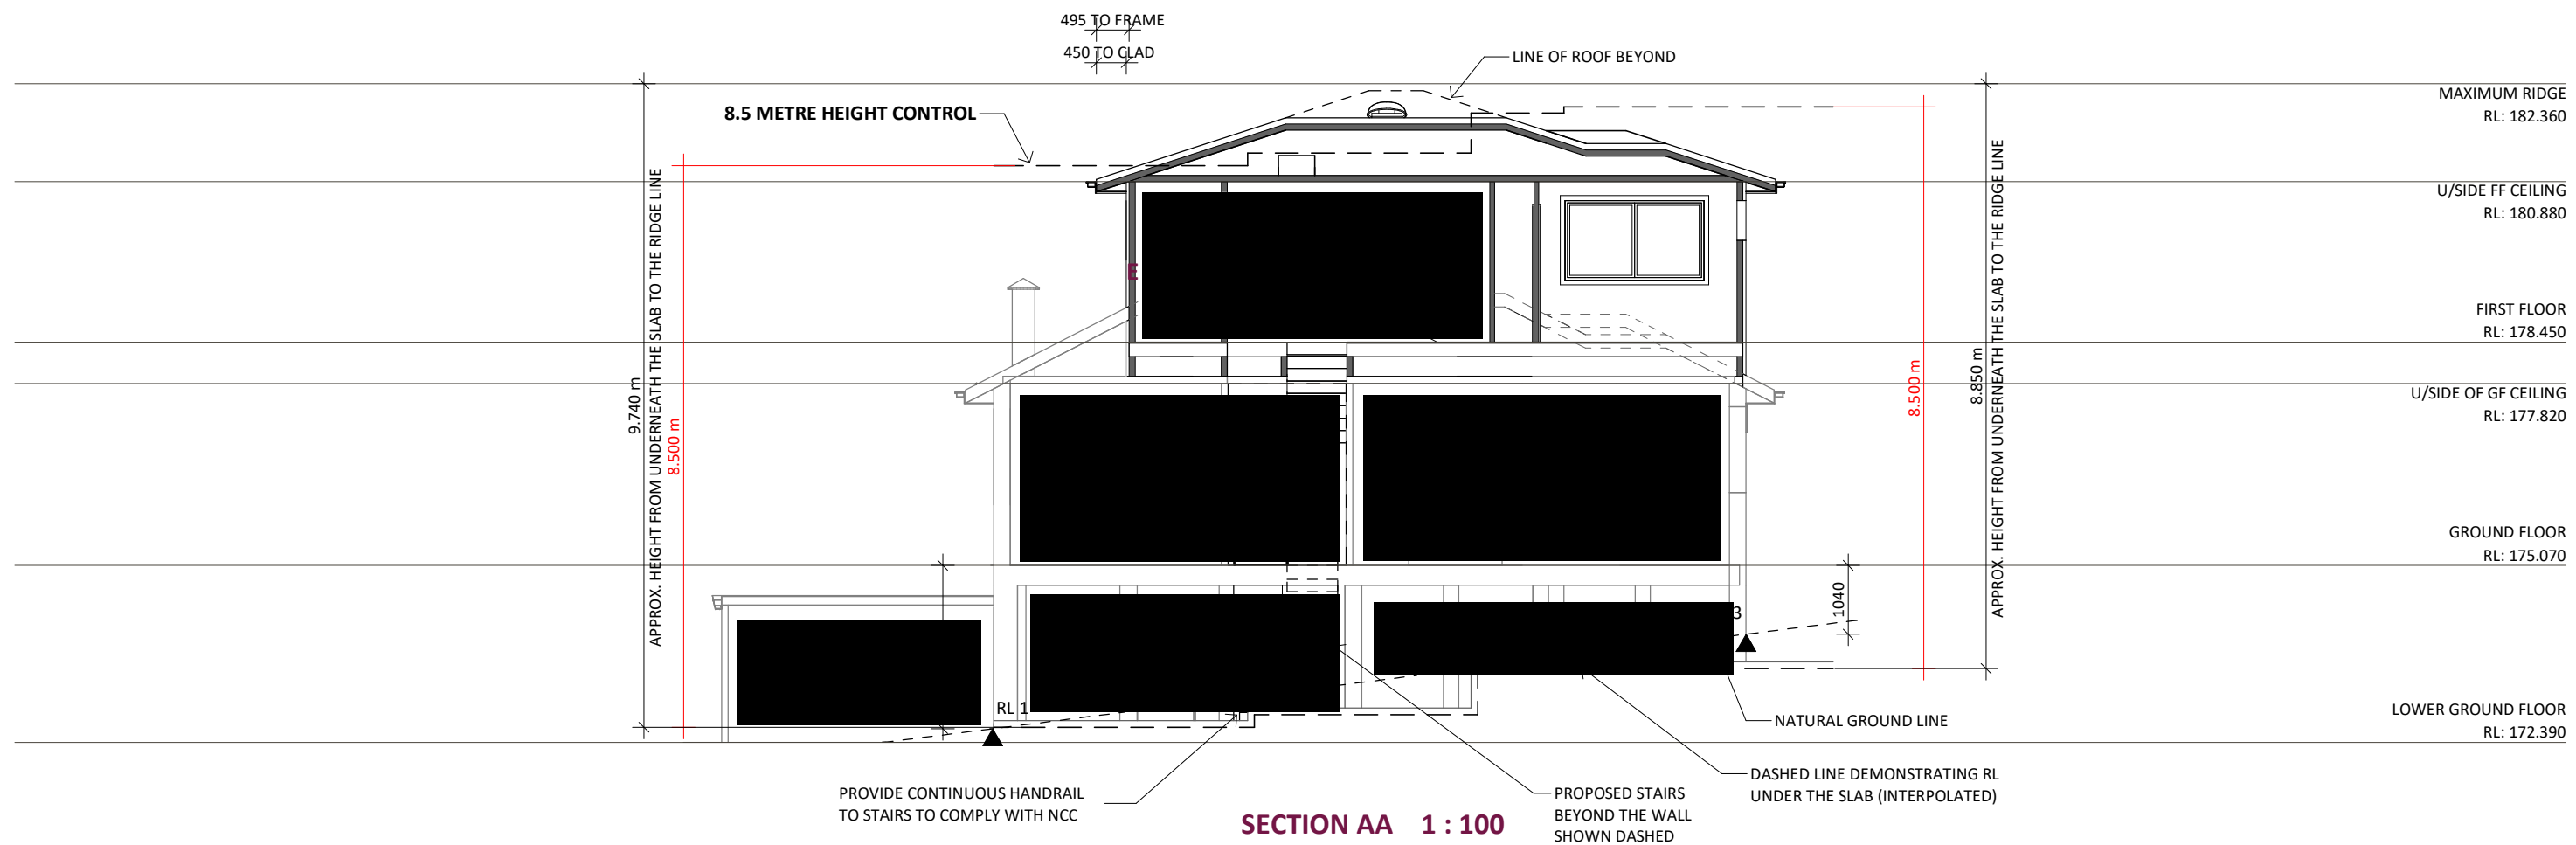

PLEASE NOTE: THE SLAB ON THE LOWER GROUND FLOOR IS EXISTING