


# MID WINTER SHADOW DIAGRAM


ON: JUNE 22ND AT 9:00AM

ALTITUDE: 18 DEG

BEARING: 43 DEG

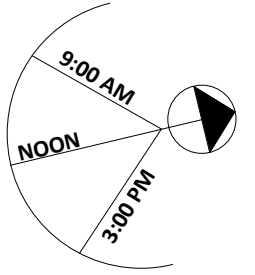

NOTE: CAMERA POSITION AND VIEW DIRECTION SHOWN BY RED X

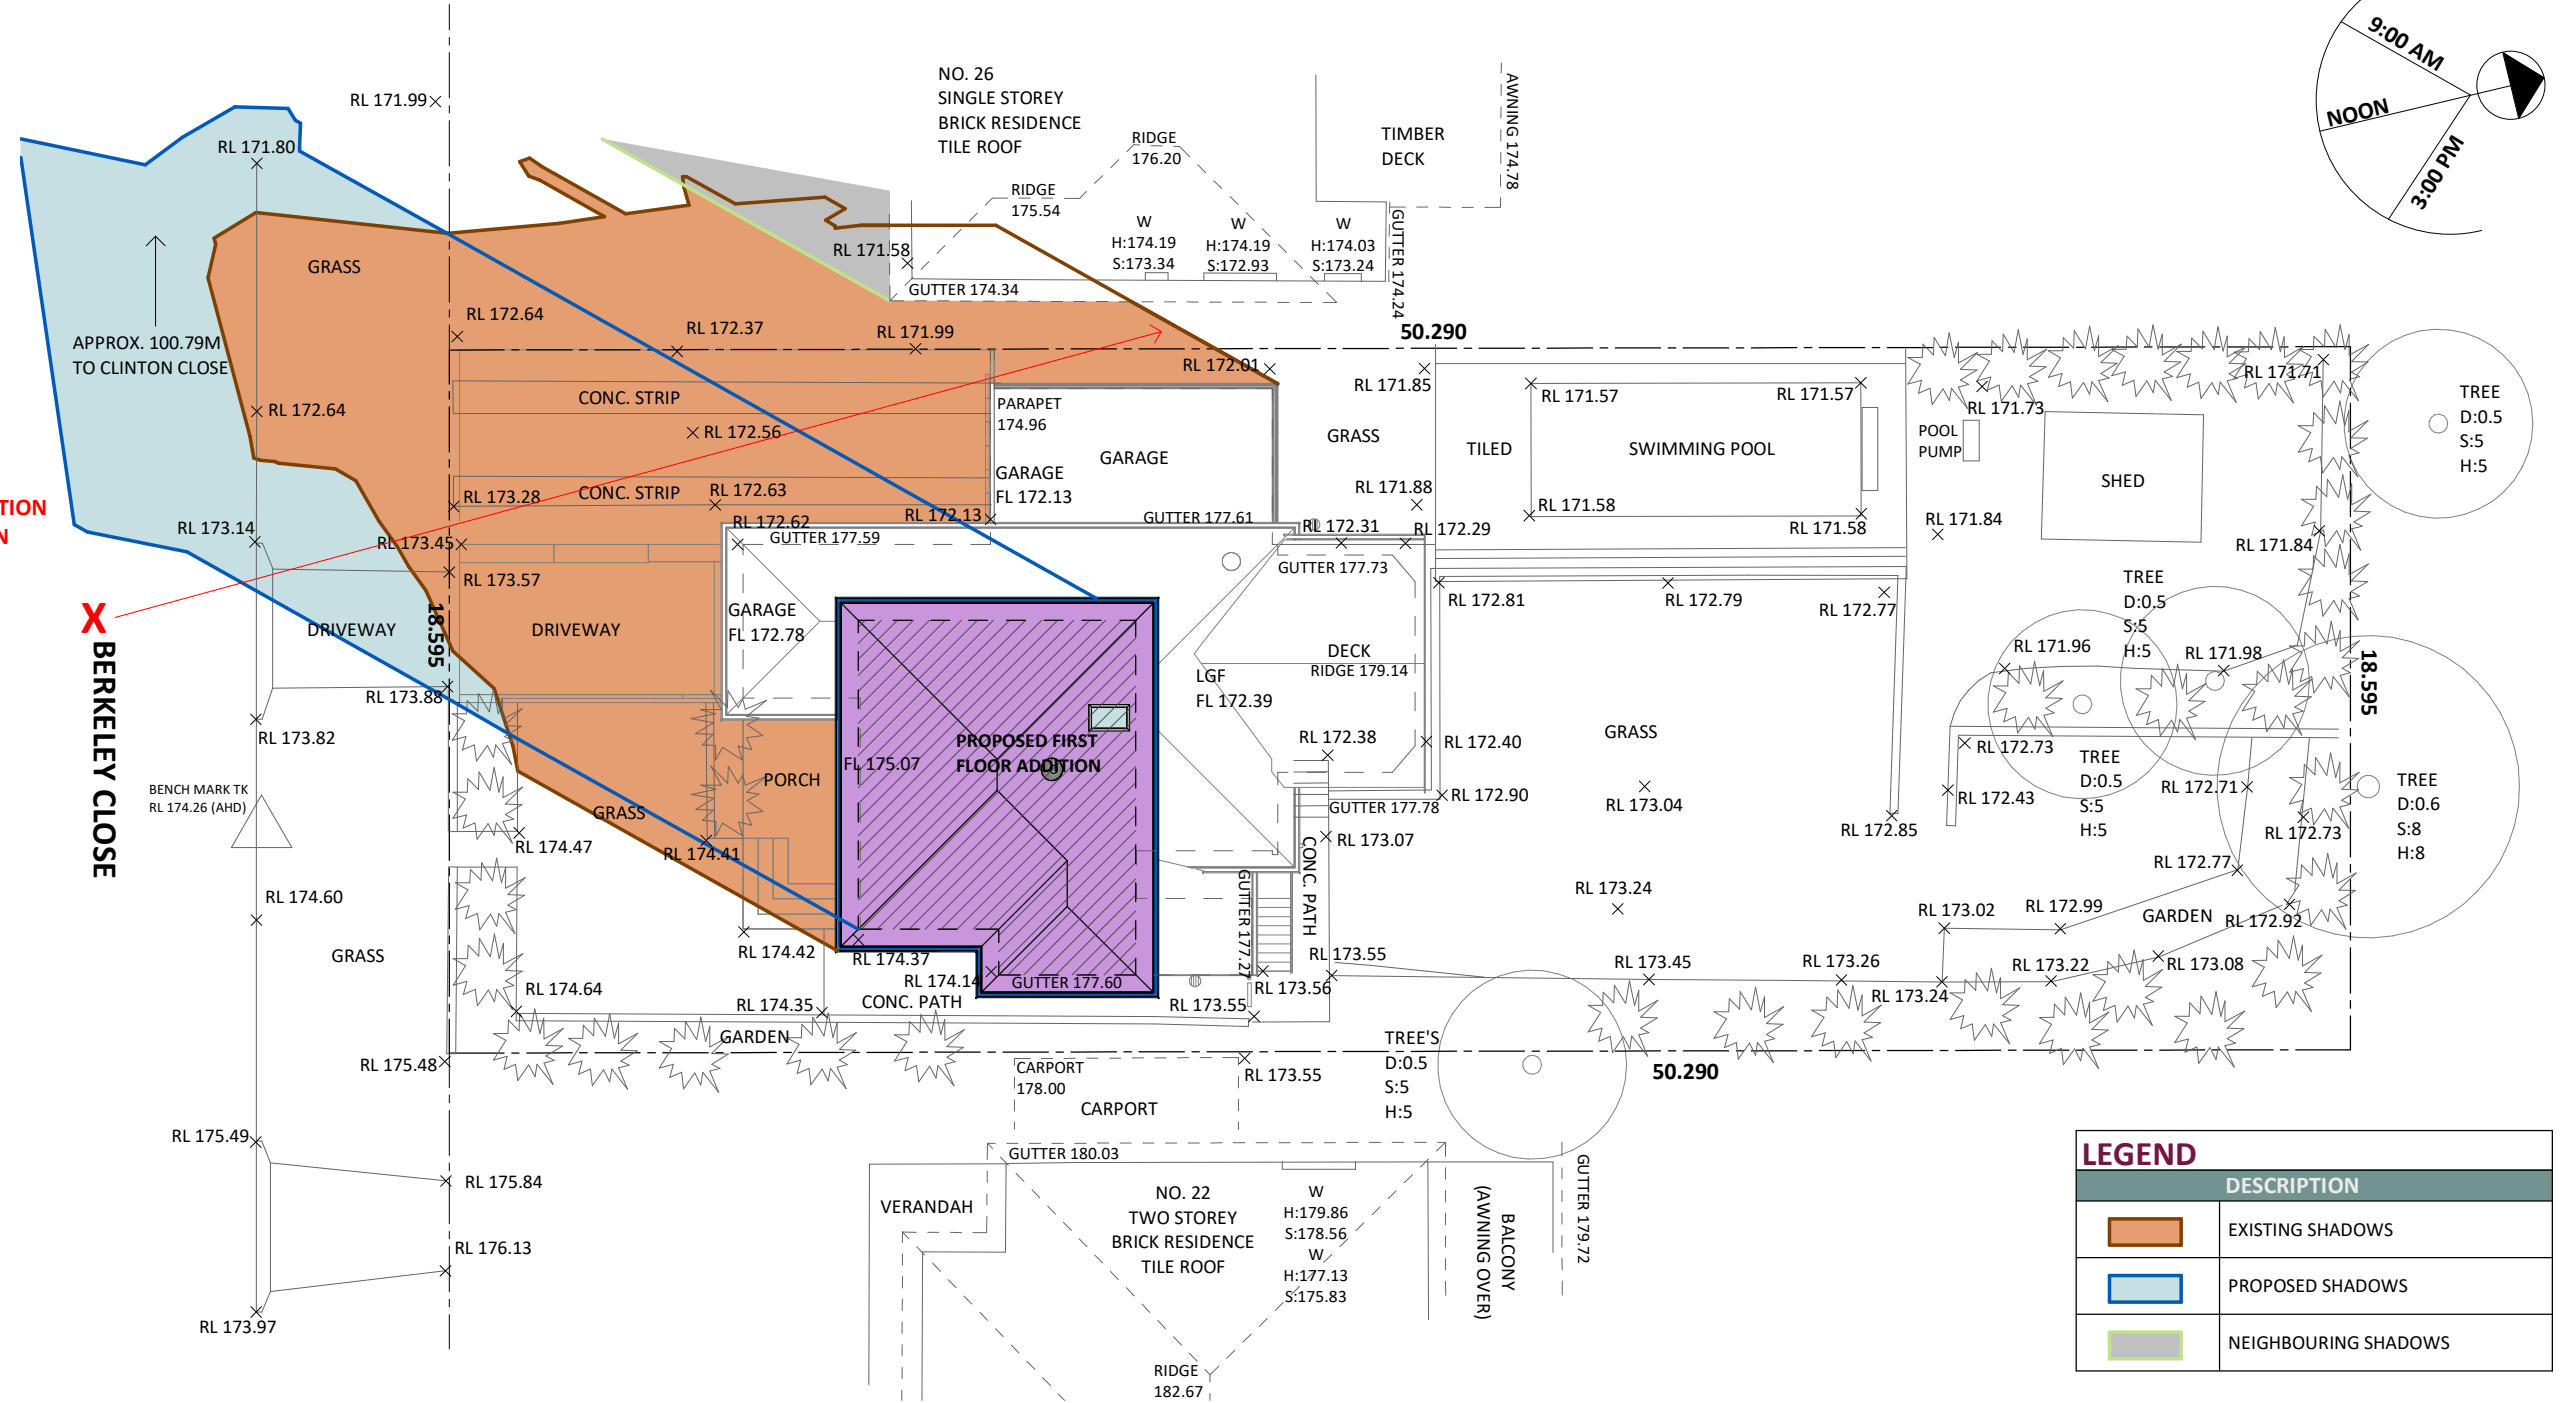


LEGEND	
	DESCRIPTION
	EXISTING SHADOWS
	PROPOSED SHADOWS
	NEIGHBOURING SHADOWS


## 9AM SHADOWS



NOTE: DEVELOPMENT HAS NO IMPACT ON NEIGHBOURING PROPERTIES

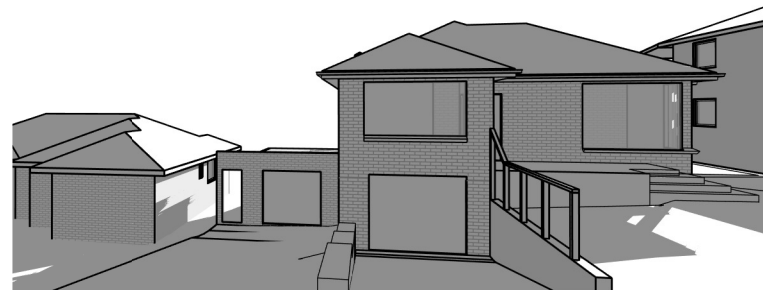

EXISTING 9AM PERSPECTIVE

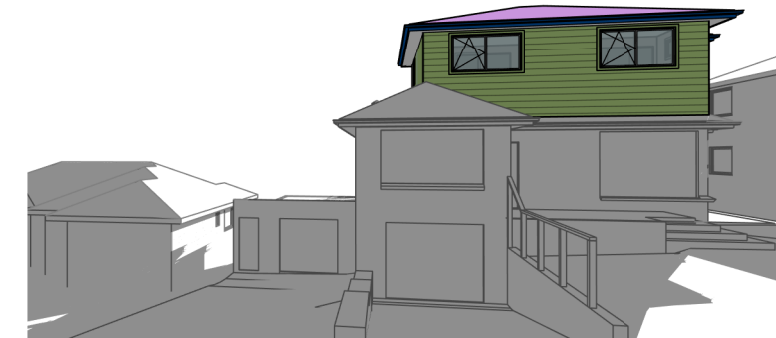



PROPOSED 9AM PERSPECTIVE

# MID WINTER SHADOW DIAGRAM

ON: JUNE 22ND AT 12:00PM

ALTITUDE: 32 DEG

BEARING: 00 DEG

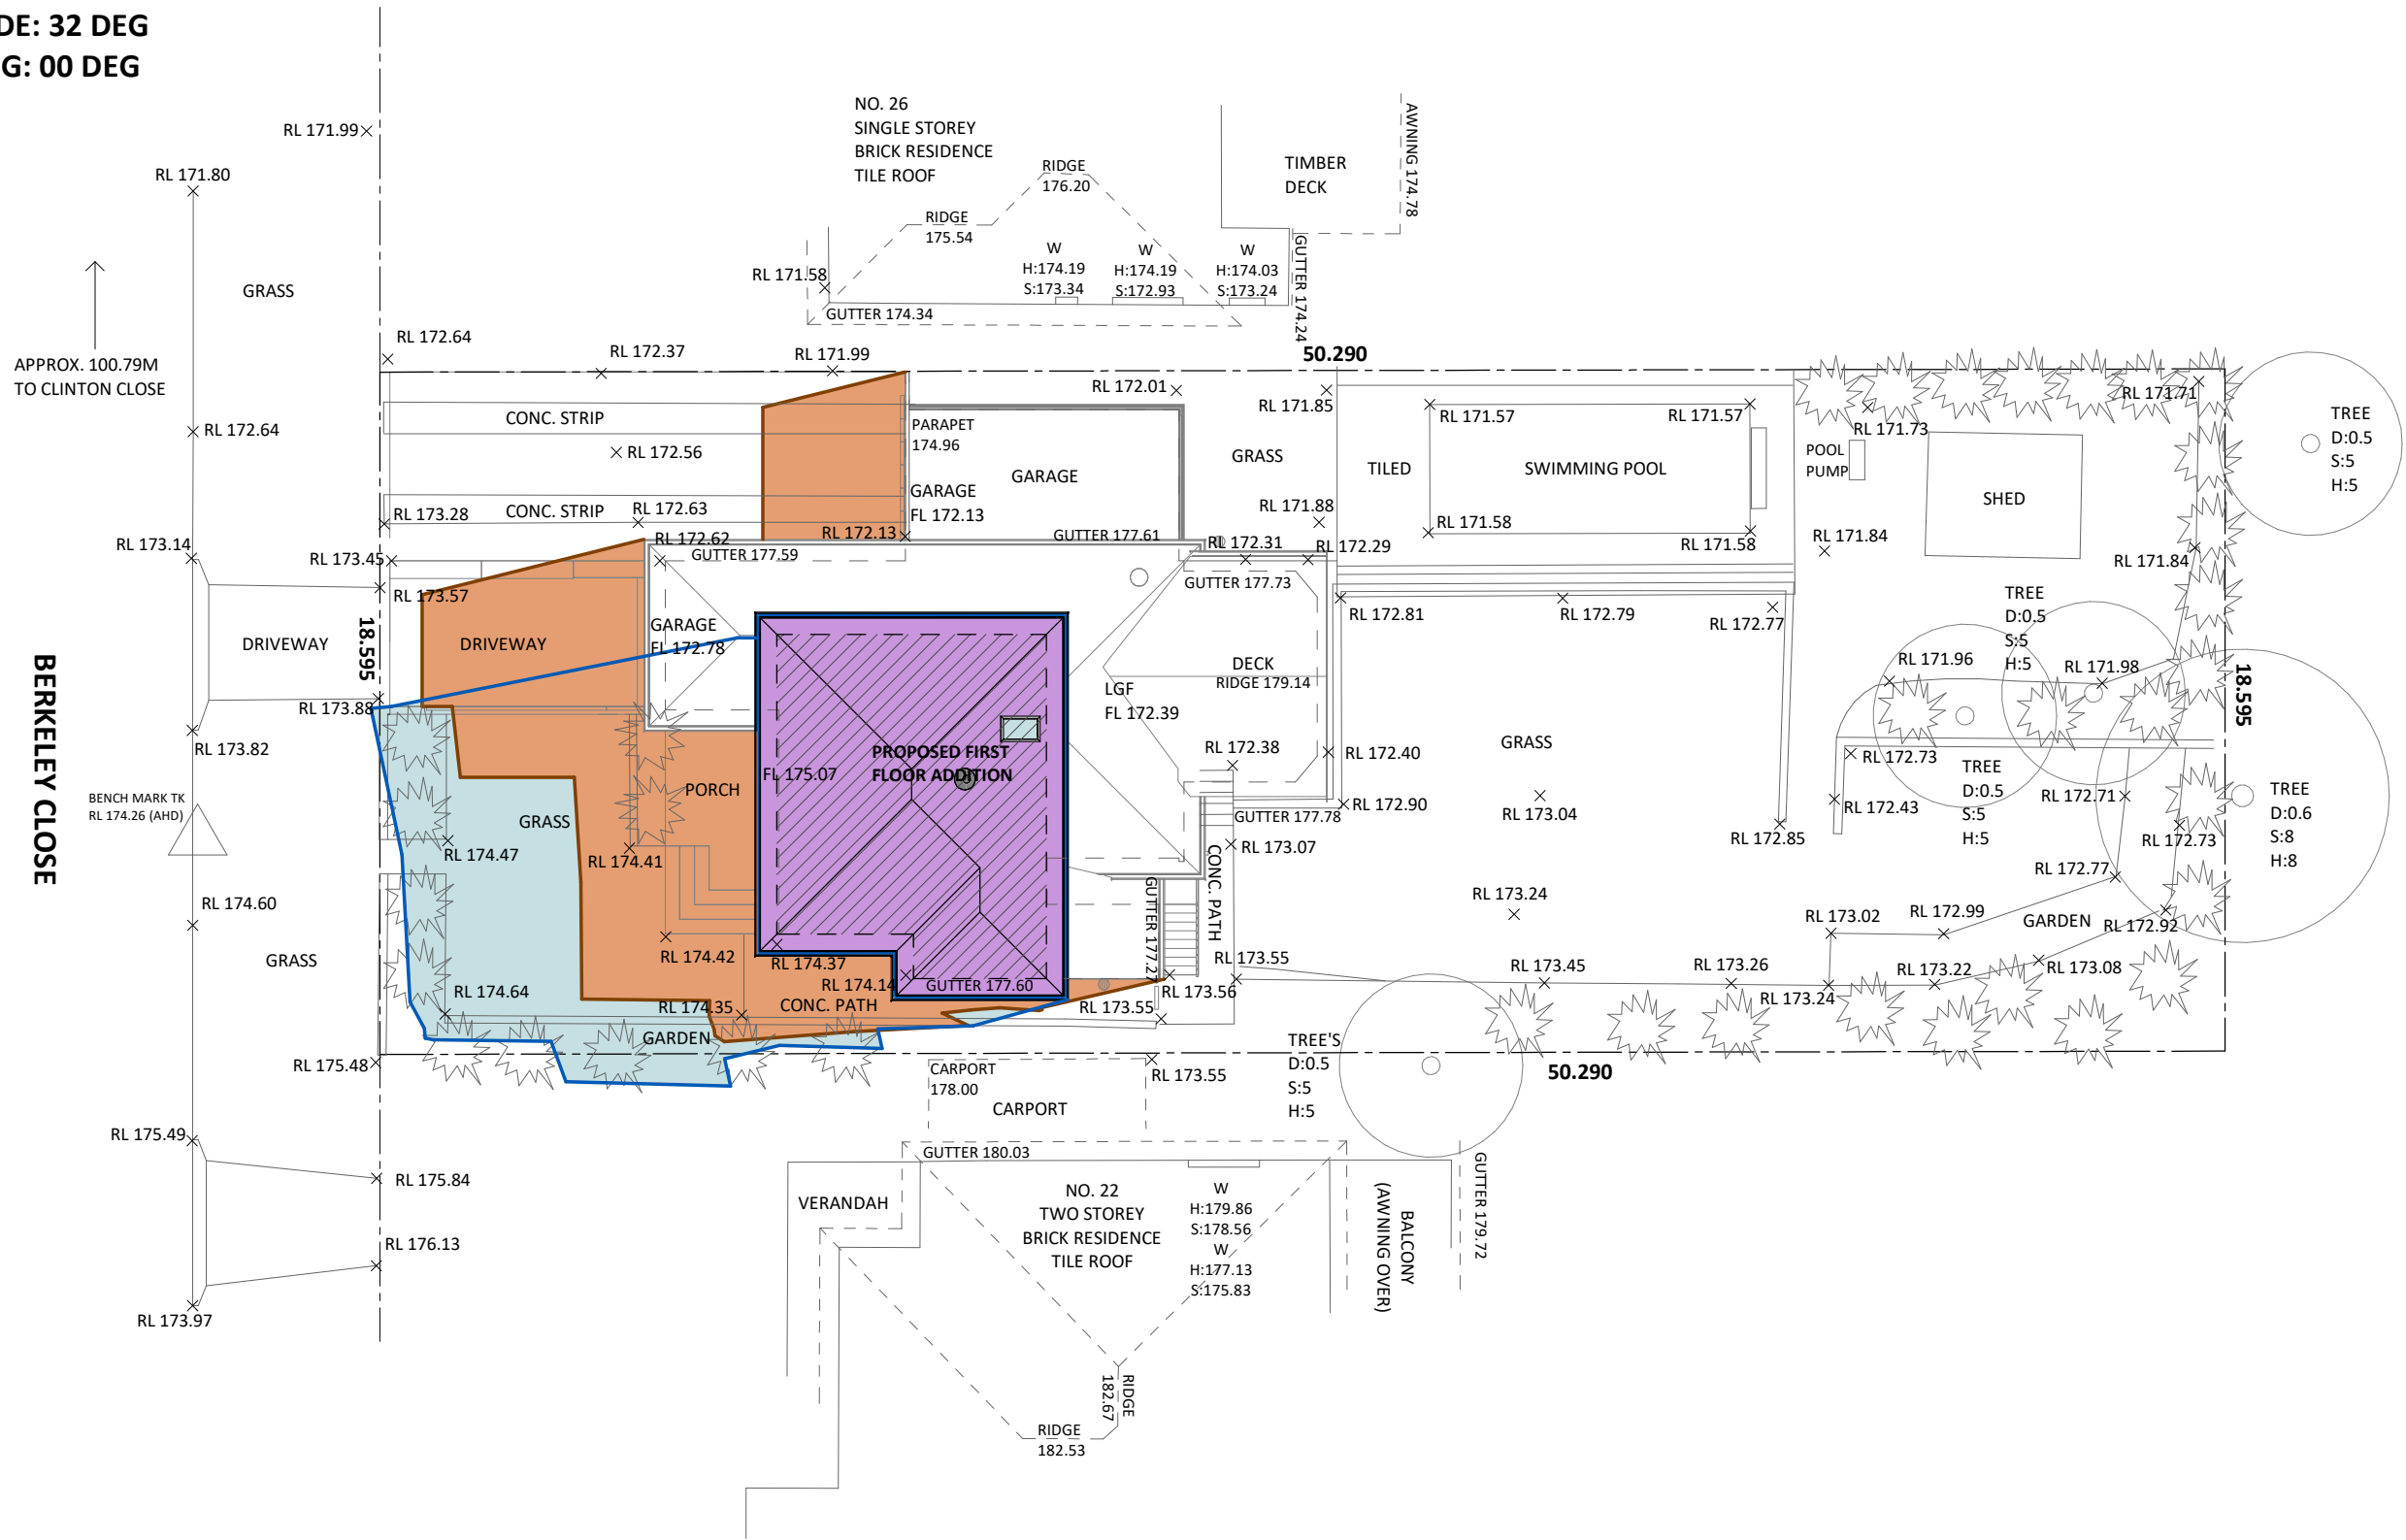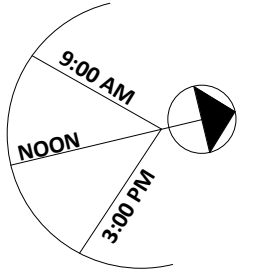

## 12PM SHADOWS




**NOTE:**  
ELEVATIONS NOT REQUIRED. DEVELOPMENT HAS  
NO IMPACT ON NEIGHBOURING PROPERTIES

LEGEND	
DESCRIPTION	
	EXISTING SHADOWS
	PROPOSED SHADOWS
	NEIGHBOURING SHADOWS

# MID WINTER SHADOW DIAGRAM



ON: JUNE 22ND AT 3:00PM  
 ALTITUDE: 18 DEG  
 BEARING: 43 DEG

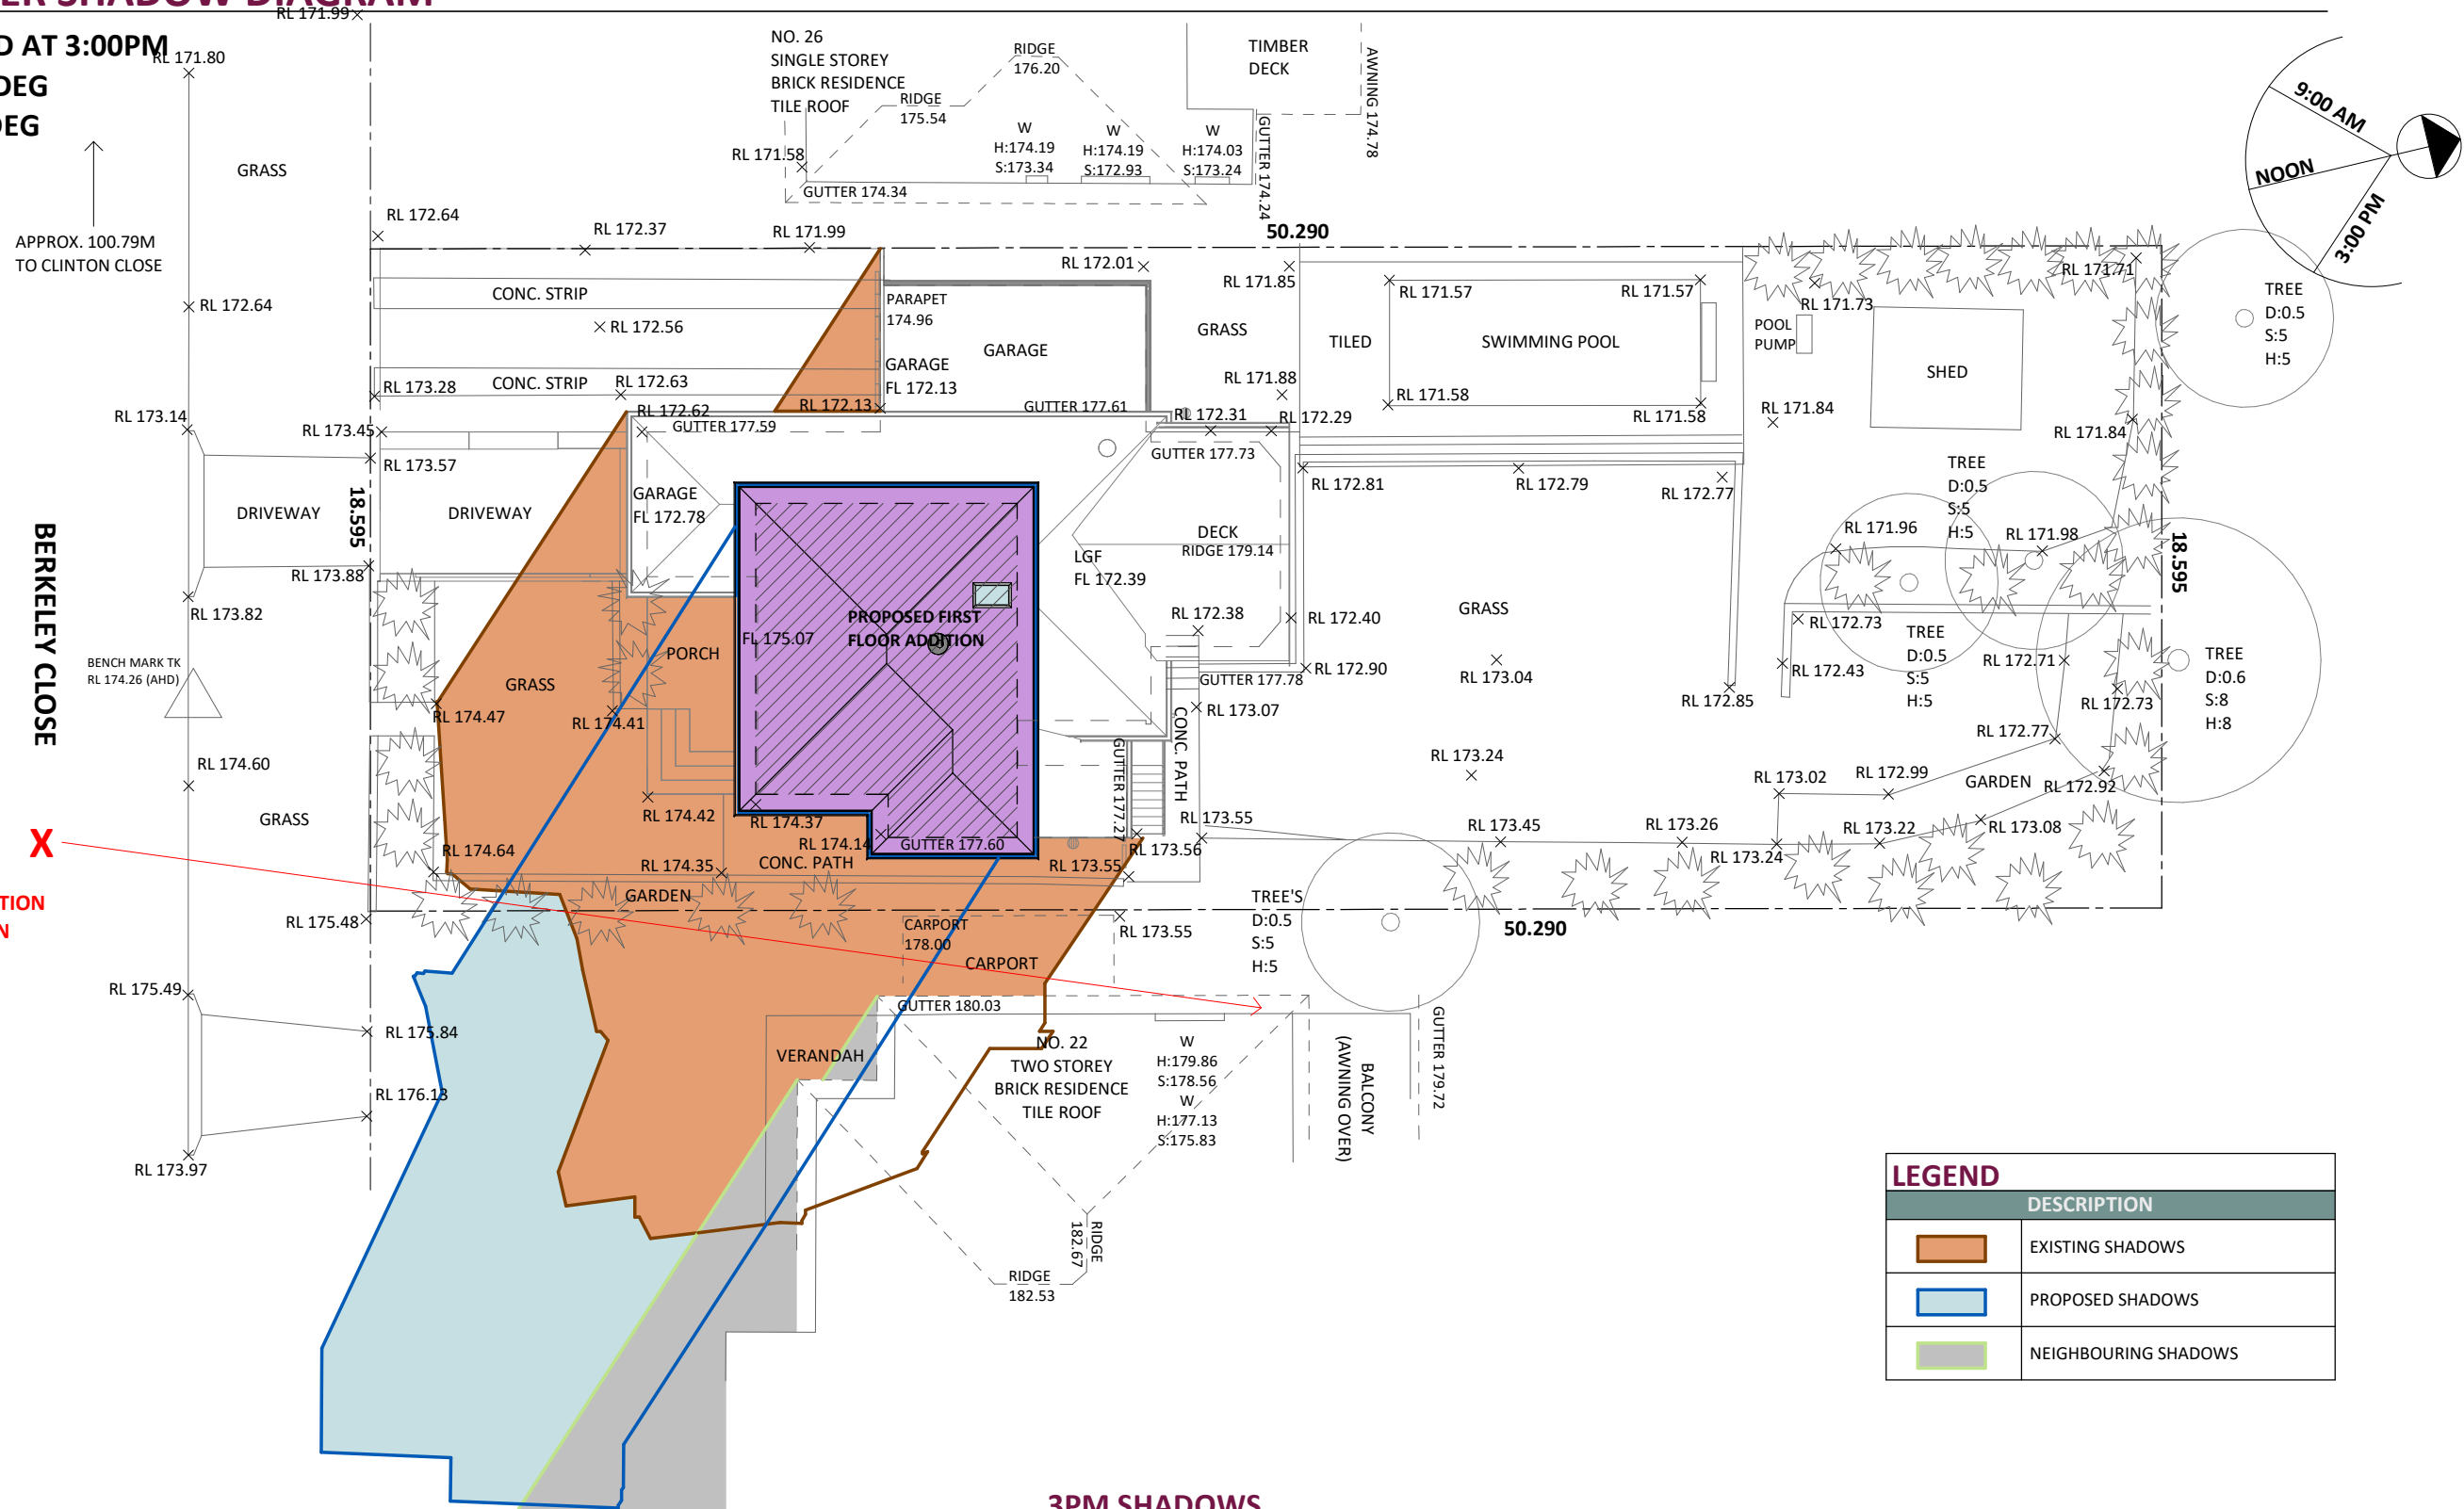


NOTE: CAMERA POSITION AND VIEW DIRECTION SHOWN BY RED X

LEGEND	
DESCRIPTION	
	EXISTING SHADOWS
	PROPOSED SHADOWS
	NEIGHBOURING SHADOWS

## 3PM SHADOWS

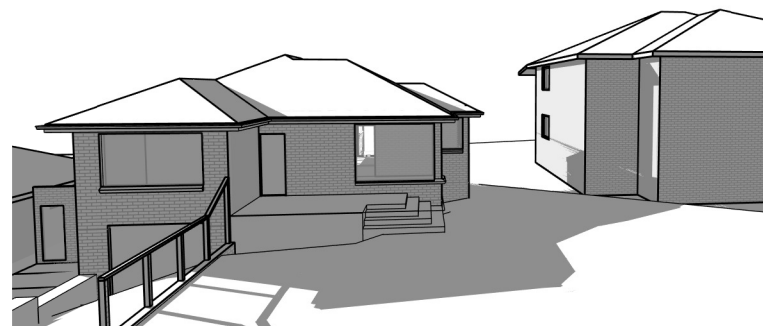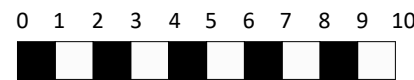

EXISTING 3PM PERSPECTIVE

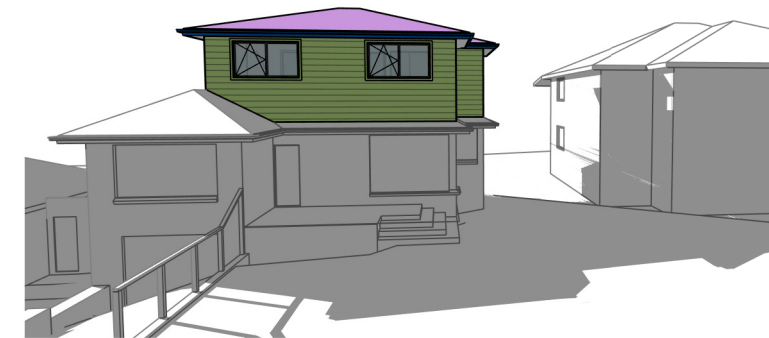

PROPOSED 3PM PERSPECTIVE

PROPOSED ADDITION FOR:  
 8182 MRS N MINNS. 24 BERKELEY CLOSE, BEROWRA HEIGHTS NSW 2082