



STORMWATER DRAINAGE PLAN

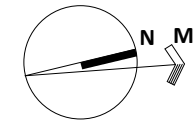

PROPERTY INFORMATION		
PROPERTY NO.	LOT NO.	DP NO.
24	15	219738
SITE AREA INFORMATION		
BY SURVEY (m ²)	BY TITLE (m ²)	
935.10	929.50	
LEGEND		
DESCRIPTION		
	EXISTING STORMWATER DRAINAGE LINE	
	EXISTING ASSUMED ABSORPTION TRENCH	

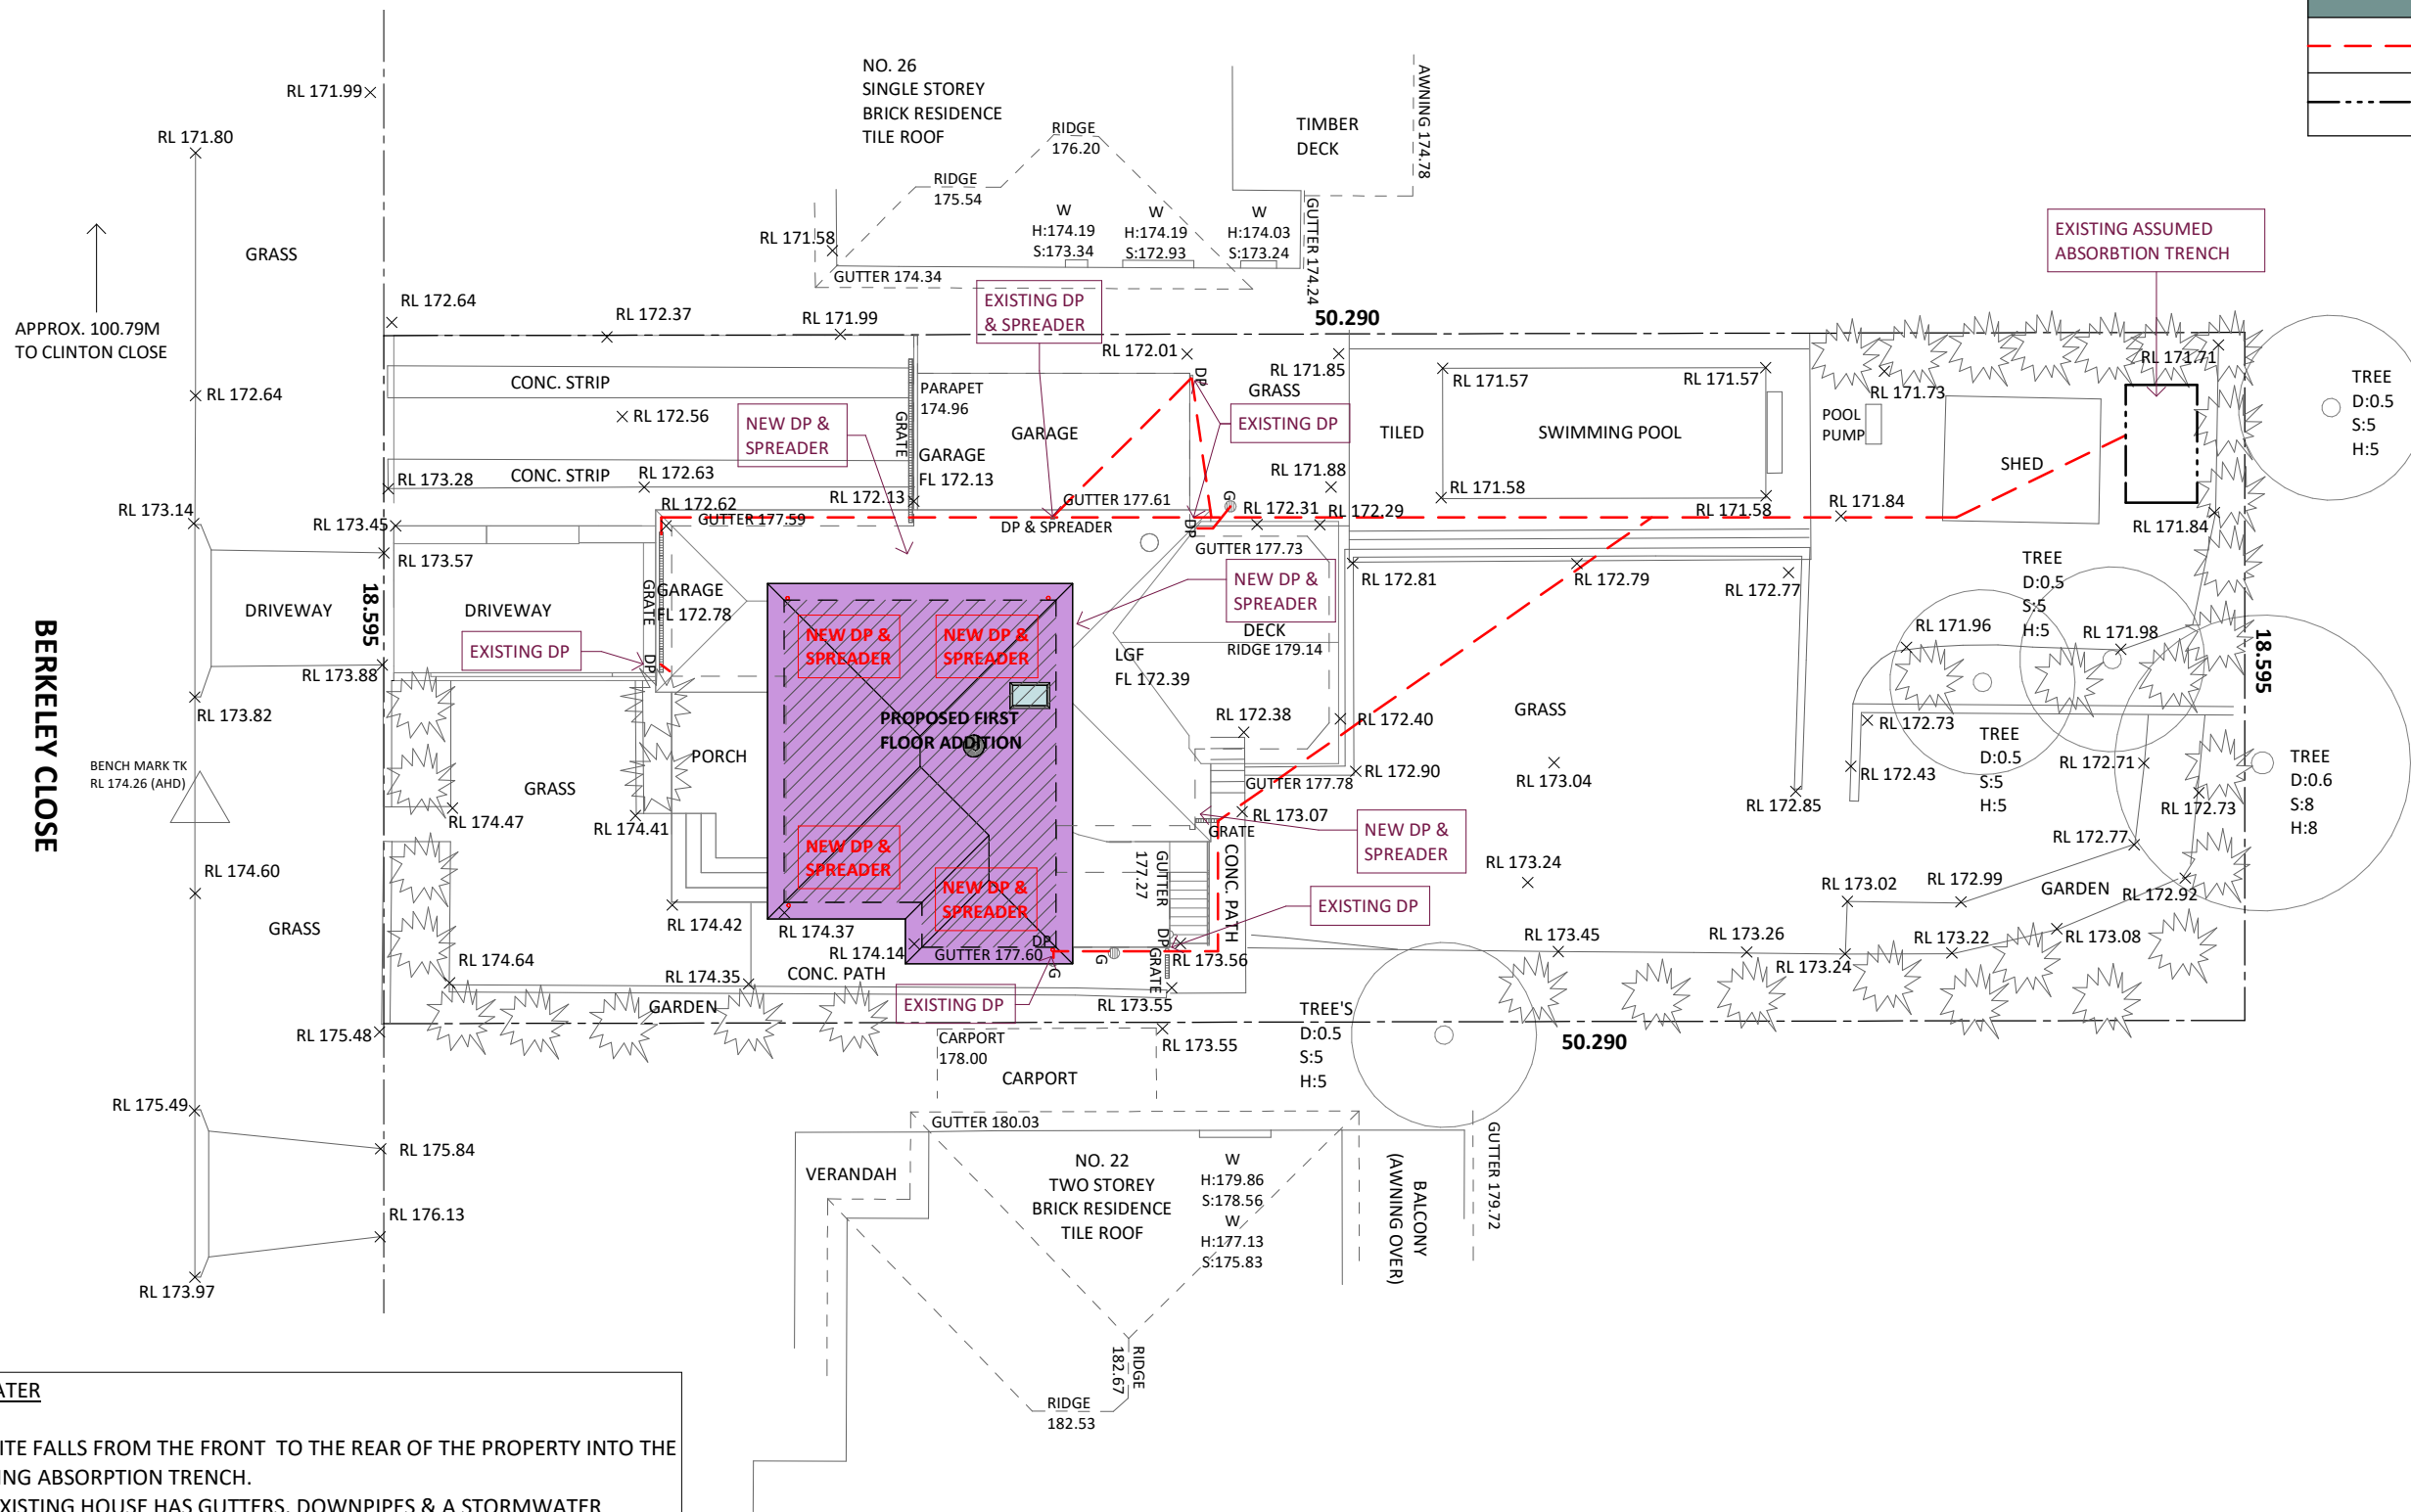

STORMWATER

1. THE SITE FALLS FROM THE FRONT TO THE REAR OF THE PROPERTY INTO THE EXISTING ABSORPTION TRENCH.
2. THE EXISTING HOUSE HAS GUTTERS, DOWNPIPES & A STORMWATER SYSTEM WHICH DISCHARGES INTO THE EXISTING ABSORPTION TRENCH AT THE REAR OF THE PROPERTY.
3. THE NEW ADDITIONS WILL BE PROVIDED WITH GUTTERS, DOWNPIPES & NEW UPTURNS WHICH WILL BE CONNECTED INTO THE EXISTING STORMWATER DISPOSAL SYSTEM.

PROPOSED STORMWATER PLAN 1:200