


**LEGEND**

- EXISTING CARRIAGEWAY
- PROPOSED CONCRETE DRIVEWAY
- PROPOSED TILED AREA
- PROPOSED PEBBLED MULCH
- PROPOSED LAWN AREA
- EXISTING LAWN AREA
- PROPOSED RETAINING WALLS
- PROPOSED TIMBER LAWN EDGE
- PROPOSED 1.8m HIGH TIMBER PALING FENCE
- EXISTING TREE TO BE REMOVED
- EXISTING TREE TO BE RETAINED

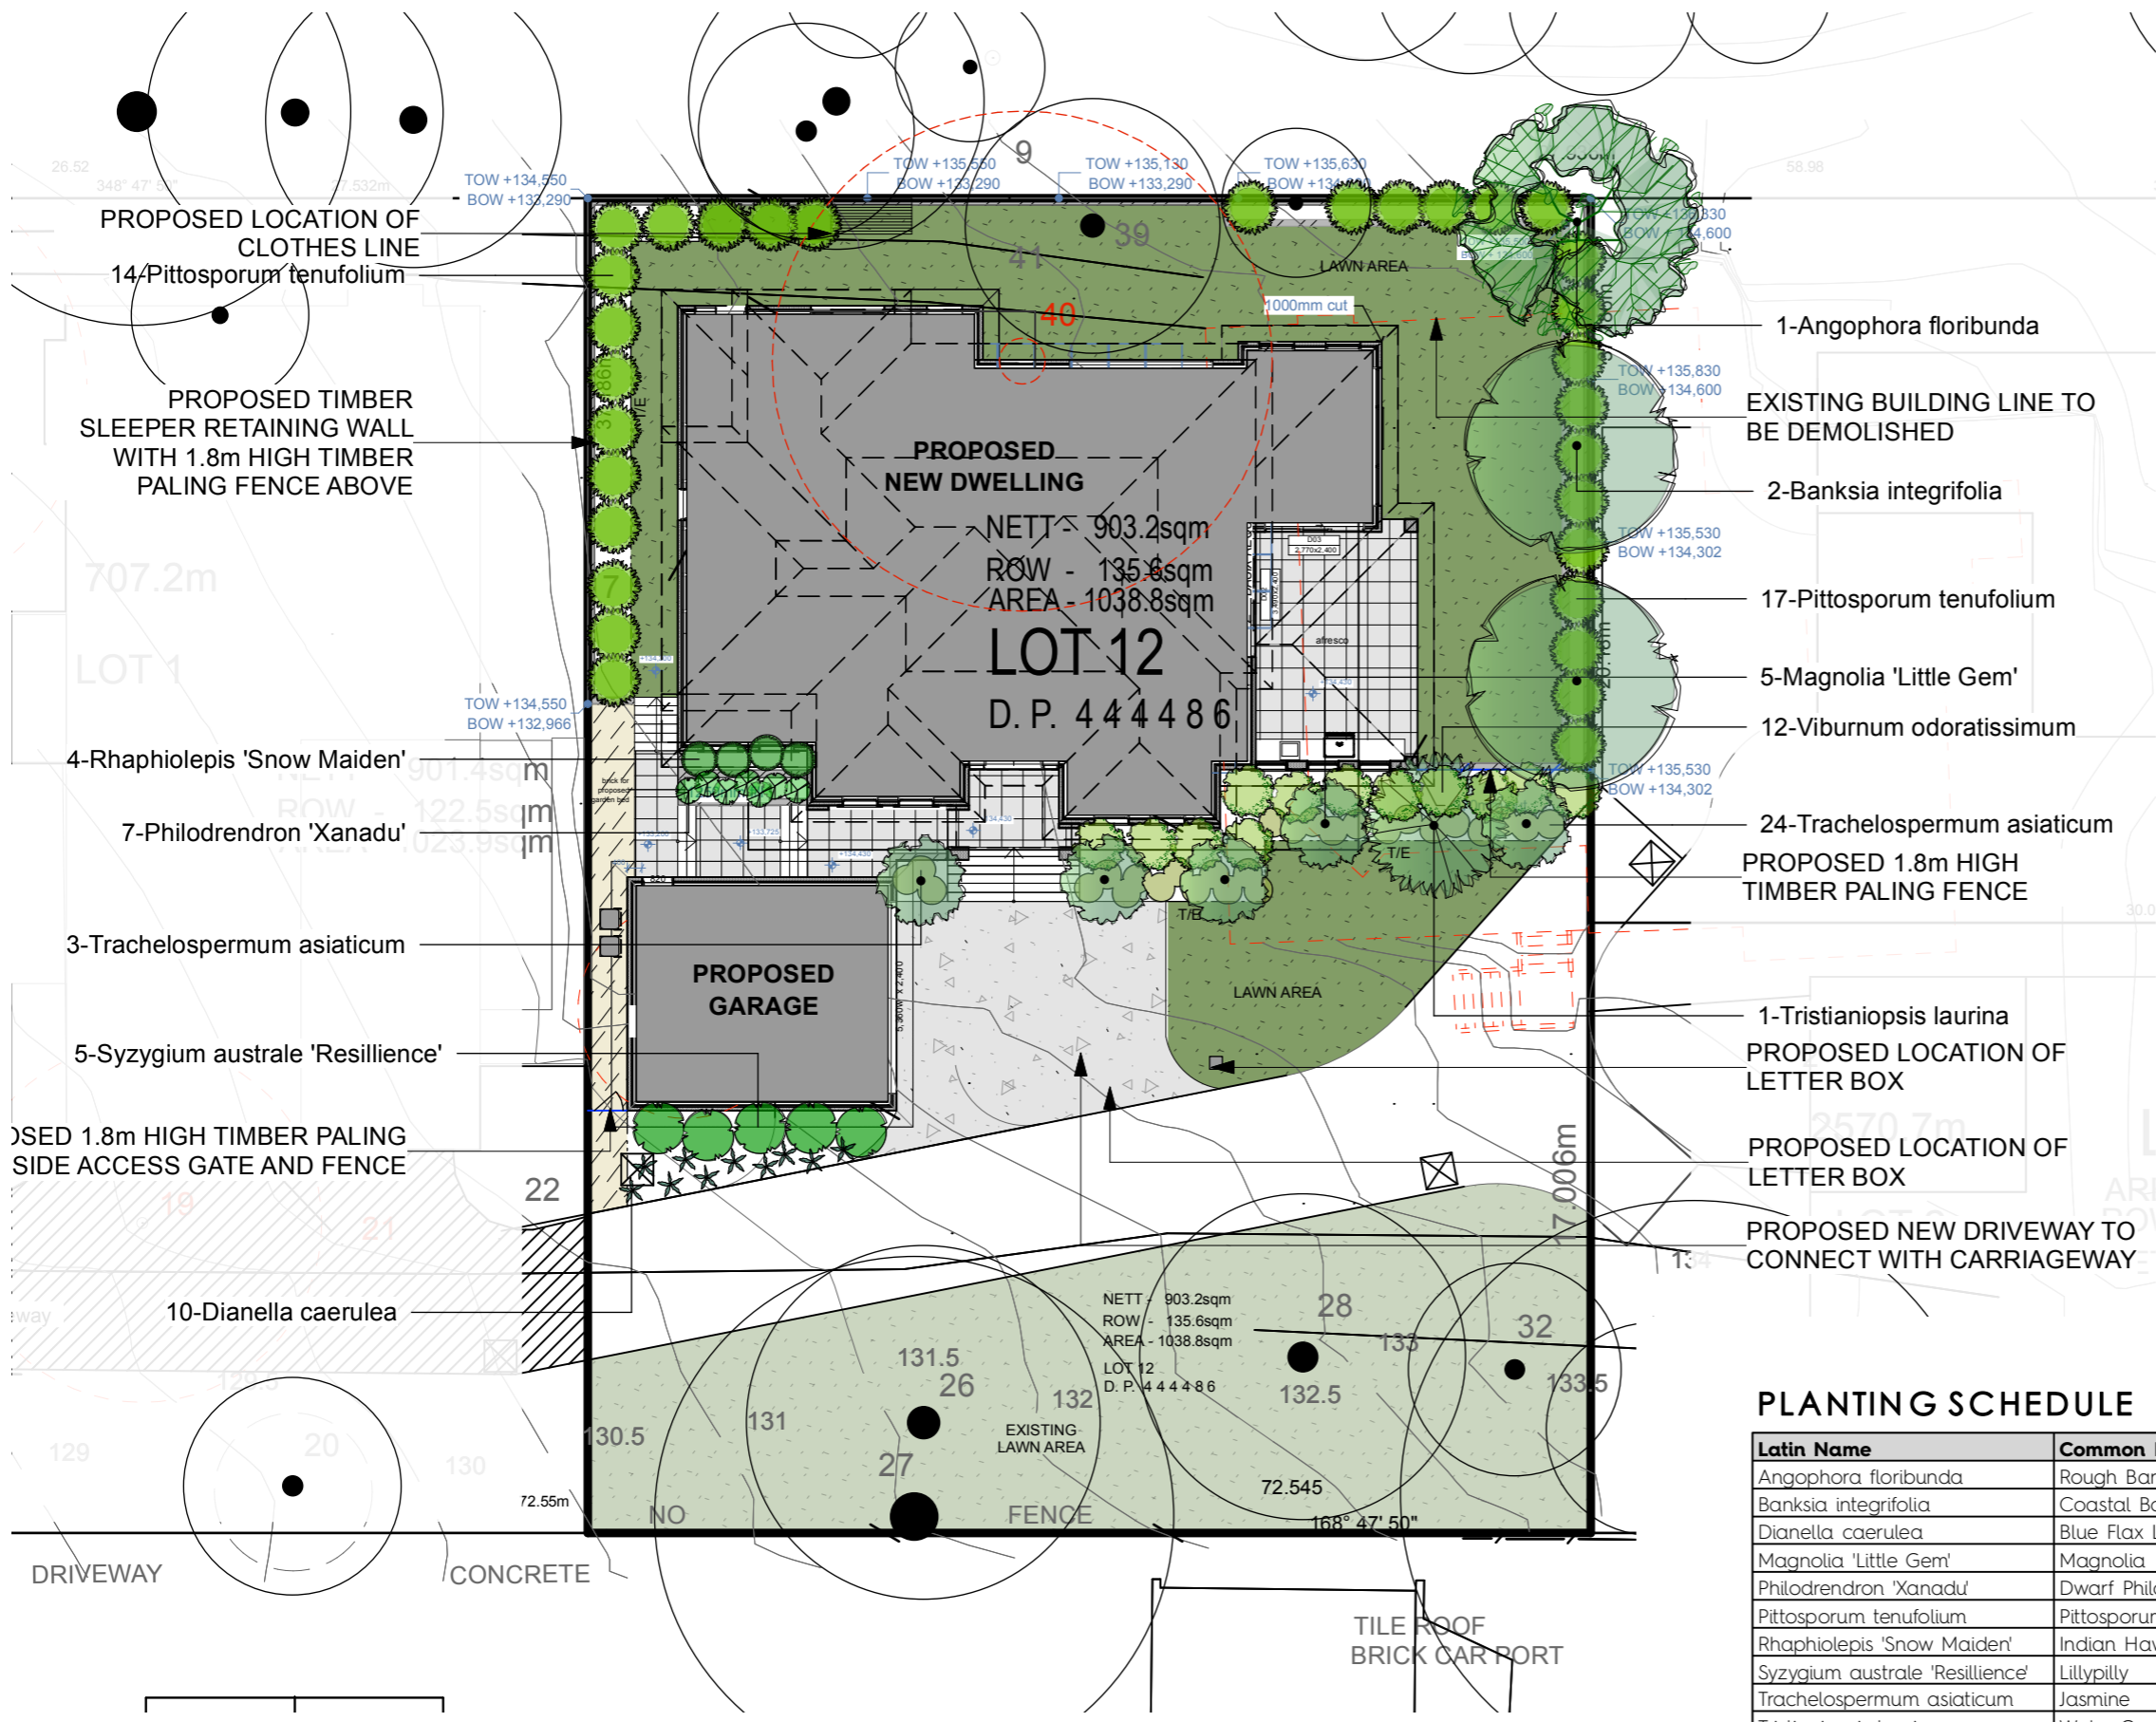

**PLANTING SCHEDULE**

Latin Name	Common Name	Quantity	Scheduled Size	Spread	Height
Angophora floribunda	Rough Barked Apple	1	75Lt	7000	15000
Banksia integrifolia	Coastal Banksia	2	75Lt	6000	12000
Dianella caerulea	Blue Flax Lily	10	200mm	700	700
Magnolia 'Little Gem'	Magnolia	5	75Lt	2500	3000
Philodendron 'Xanadu'	Dwarf Philodendron	7	200mm	750	1000
Pittosporum tenuifolium	Pittosporum 'hedge'	31	200mm	1500	3000
Raphiolepis 'Snow Maiden'	Indian Hawthorn	4	200mm	1000	1000
Syzygium australe 'Resilience'	Lillypilly	5	200mm	1500	2500
Trachelospermum asiaticum	Jasmine	27	140mm	800	300
Tristaniopsis laurina	Water Gum	1	75Lt	4000	7000
Viburnum odoratissimum	Sweet Viburnum	12	200mm	1500	2000

REVISION	DATE	AMMENDMENT	DRAWN	NORTH
A	15/03/22	Architectural amendments/council comments	BW	
B	08/07/22	Coordination w/ Arborist report	JS	

1. DO NOT SCALE DRAWINGS WRITTEN DIMENSIONS TAKE PRECEDENCE  
 2. ALL DIMENSION TO BE VERIFIED ON SITE PRIOR TO PROCEEDING WITH THE WORK. ASPECT DESIGNS ARE TO BE NOTIFIED IN WRITING OF ANY DISCREPANCIES  
 3. THIS DRAWING MUST BE READ IN CONJUNCTION WITH ALL RELEVANT CONTRACTS, REPORTS, SPECIFICATIONIONS  
 © COPYRIGHT OF THIS DRAWING AND THE DESIGN DESCRIBED HEREIN IS VESTED IN ASPECT DESIGNS

Client:  
**C. DA SILVA**

Site Address:  
**NO. 99 COPELAND ROAD, BEECROFT**

Title:  
**LANDSCAPE PLAN**

Date:  
**26.10.21**

Drawing Status:  
**DA**

Scale:  
**1:200**

Sheet:  
**A3**

Sheet No:  
**L/01**

Project Number:  
**----**

**PROPOSED DWELLING**

**Aspect Designs**  
 Studio 103  
 84 Alexander St,  
 Crows Nest NSW 2065  
 0418 638 973  
 joel@aspectdesigns.com.au