


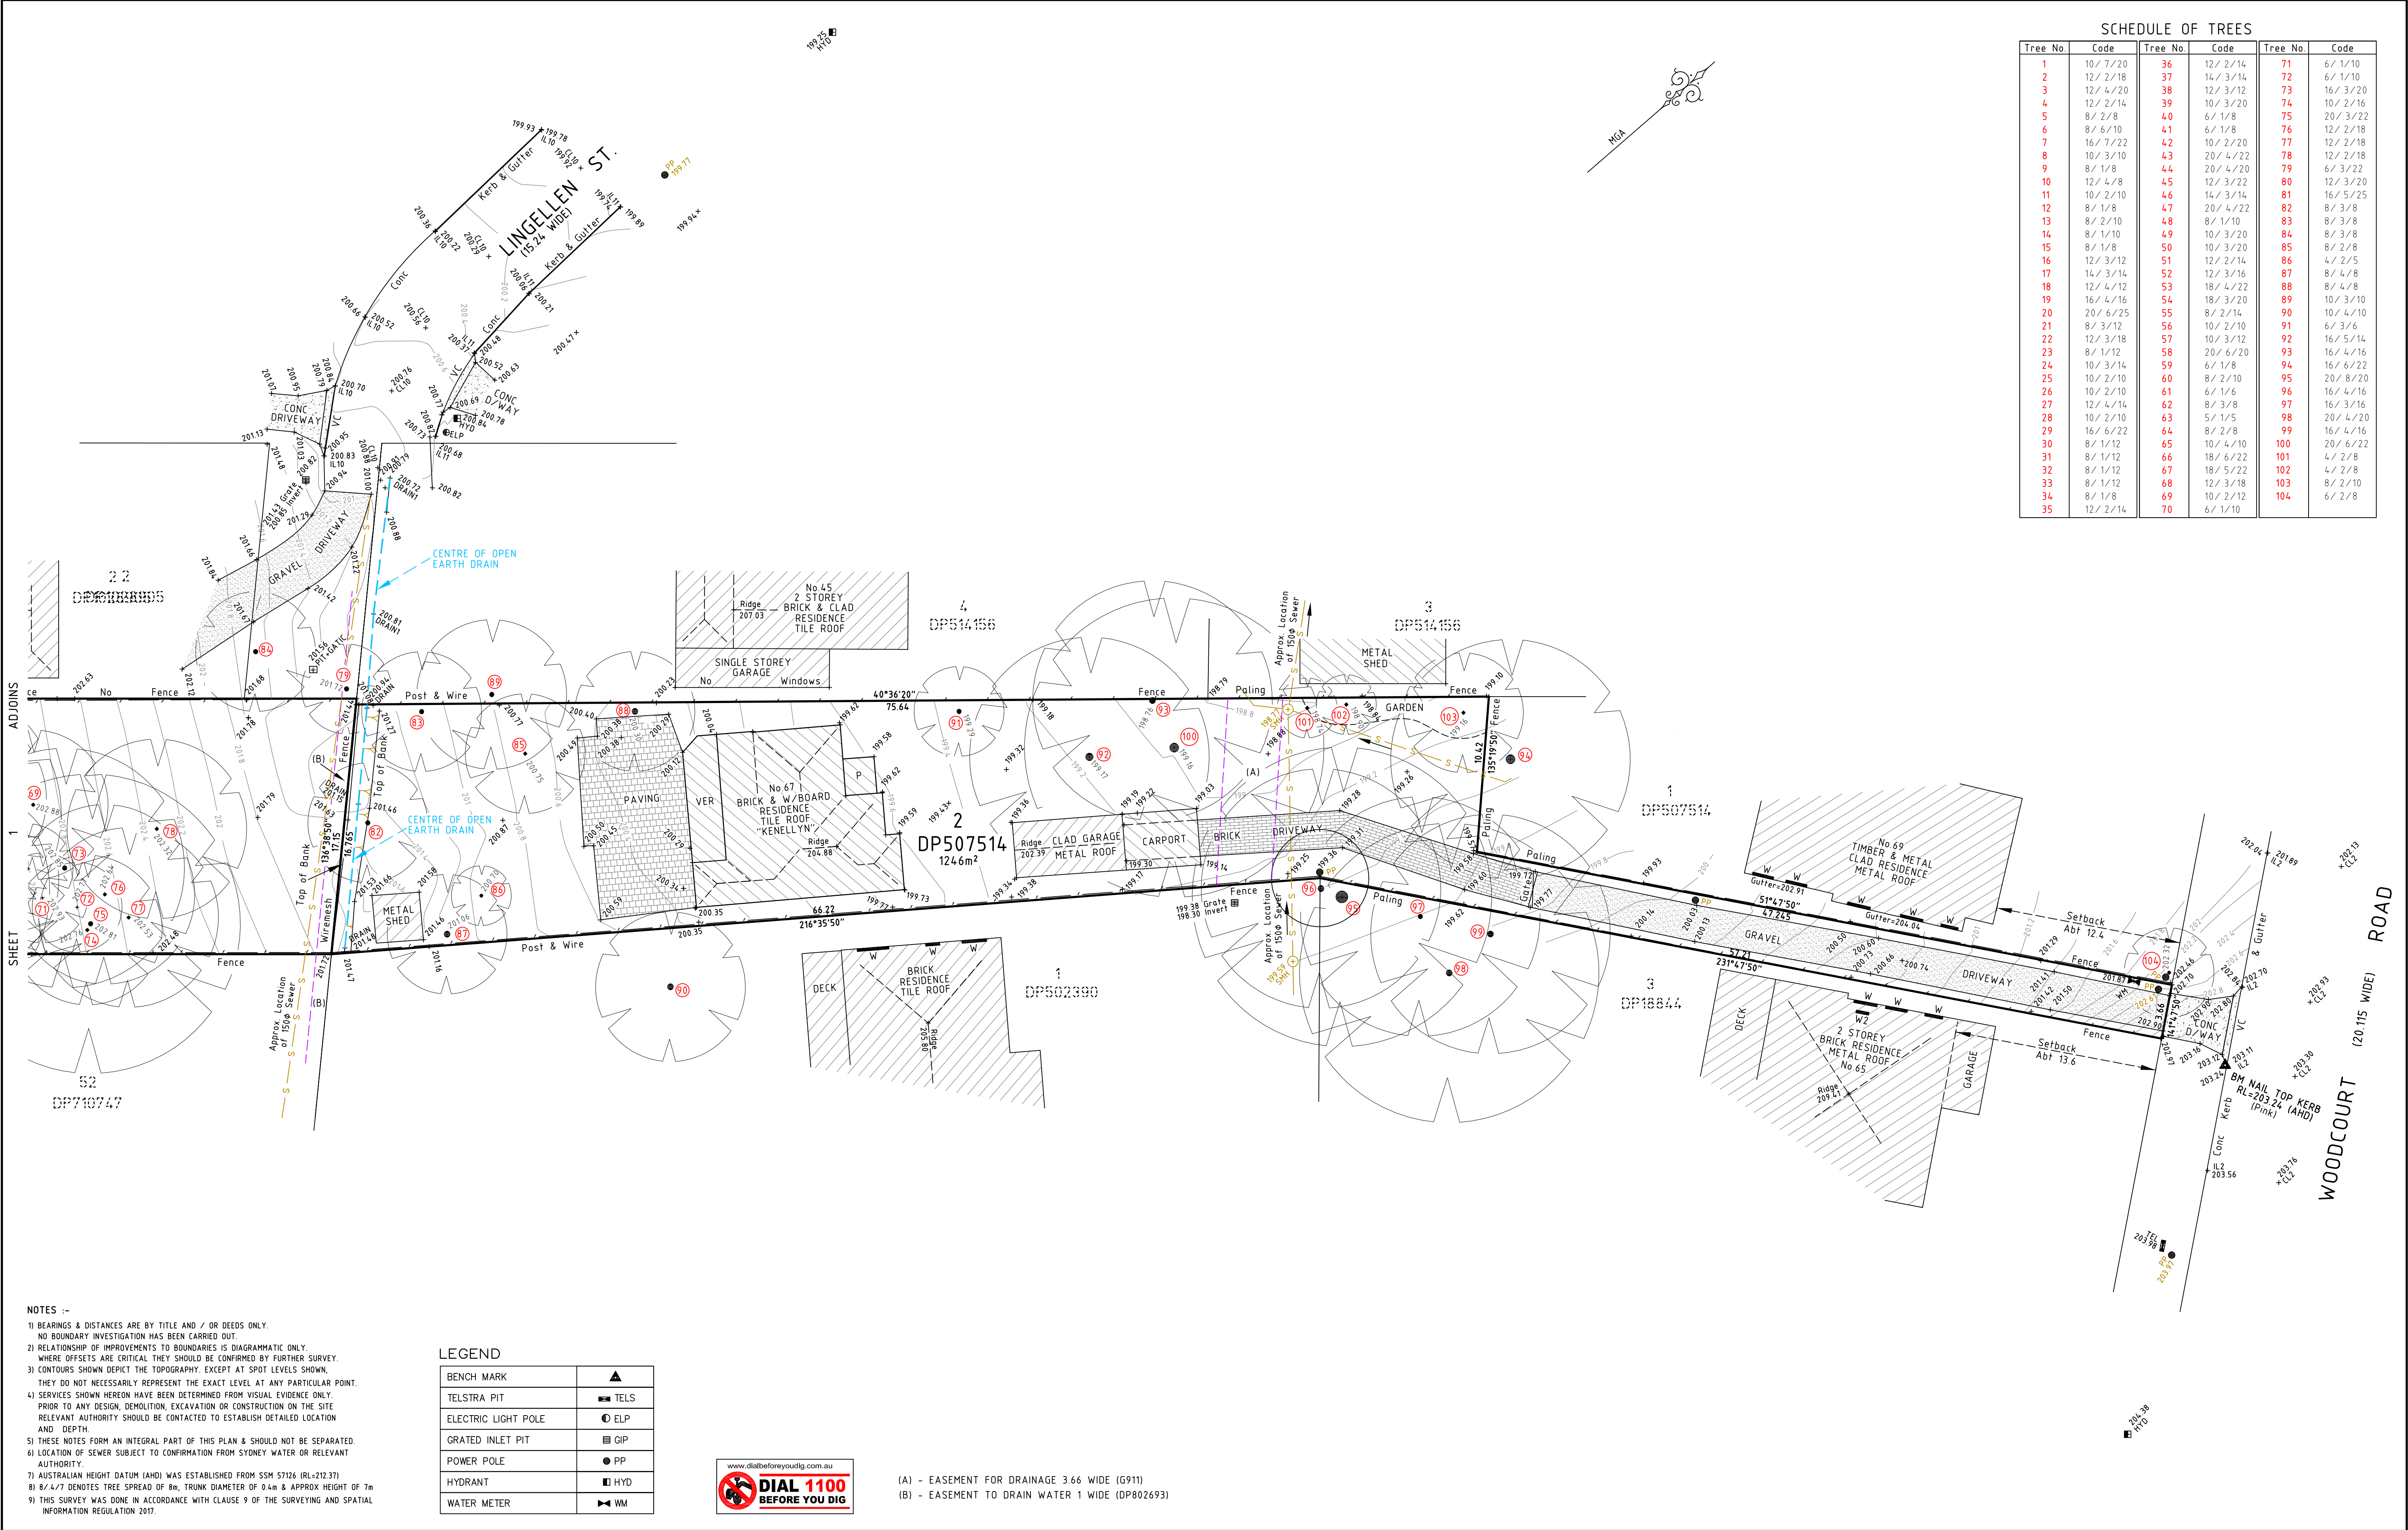

SCHEDULE OF TREES					
Tree No	Code	Tree No	Code	Tree No	Code
1	10/ 7/20	36	12/ 2/14	71	6/ 1/10
2	12/ 2/18	37	14/ 3/14	72	6/ 1/10
3	12/ 4/20	38	12/ 3/12	73	16/ 3/20
4	12/ 2/14	39	10/ 3/20	74	10/ 2/16
5	8/ 2/8	40	6/ 1/8	75	20/ 3/22
6	8/ 6/10	41	6/ 1/8	76	12/ 2/18
7	16/ 7/22	42	10/ 2/20	77	12/ 2/18
8	10/ 3/10	43	20/ 4/22	78	12/ 2/18
9	8/ 1/8	44	20/ 4/20	79	6/ 3/22
10	12/ 4/8	45	12/ 3/22	80	12/ 3/20
11	10/ 2/10	46	14/ 3/14	81	16/ 5/25
12	8/ 1/8	47	20/ 4/22	82	8/ 3/8
13	8/ 2/10	48	8/ 1/10	83	8/ 3/8
14	8/ 1/10	49	10/ 3/20	84	8/ 3/8
15	8/ 1/8	50	10/ 3/20	85	8/ 2/8
16	12/ 3/12	51	12/ 2/14	86	4/ 2/5
17	14/ 3/14	52	12/ 3/16	87	8/ 4/8
18	12/ 4/12	53	18/ 4/22	88	8/ 4/8
19	16/ 4/16	54	18/ 3/20	89	10/ 3/10
20	20/ 6/25	55	8/ 2/14	90	10/ 4/10
21	8/ 3/12	56	10/ 2/10	91	6/ 3/6
22	12/ 3/18	57	10/ 3/12	92	16/ 5/14
23	8/ 1/12	58	20/ 6/20	93	16/ 4/16
24	10/ 3/14	59	6/ 1/8	94	16/ 6/22
25	10/ 2/10	60	8/ 2/10	95	20/ 8/20
26	10/ 2/10	61	6/ 1/6	96	16/ 4/16
27	12/ 4/14	62	8/ 3/8	97	16/ 3/16
28	10/ 2/10	63	5/ 1/5	98	20/ 4/20
29	16/ 6/22	64	8/ 2/8	99	16/ 4/16
30	8/ 1/12	65	10/ 4/10	100	20/ 6/22
31	8/ 1/12	66	18/ 6/22	101	4/ 2/8
32	8/ 1/12	67	18/ 5/22	102	4/ 2/8
33	8/ 1/12	68	12/ 3/18	103	8/ 2/10
34	8/ 1/8	69	10/ 2/12	104	6/ 2/8
35	12/ 2/14	70	6/ 1/10		

NOTES :-
1) BEARINGS & DISTANCES ARE BY TITLE AND / OR DEEDS ONLY.
NO BOUNDARY INVESTIGATION HAS BEEN CARRIED OUT.
2) RELATIONSHIP OF IMPROVEMENTS TO BOUNDARIES IS DIAGRAMMATIC ONLY.
WHERE OFFSETS ARE CRITICAL THEY SHOULD BE CONFIRMED BY FURTHER SURVEY.
3) CONTOURS SHOWN DEPICT THE TOPOGRAPHY. EXCEPT AT SPOT LEVELS SHOWN, THEY DO NOT NECESSARILY REPRESENT THE EXACT LEVEL AT ANY PARTICULAR POINT.
4) SERVICES SHOWN HEREON HAVE BEEN DETERMINED FROM VISUAL EVIDENCE ONLY.
PRIOR TO ANY DESIGN, DEMOLITION, EXCAVATION OR CONSTRUCTION ON THE SITE, RELEVANT AUTHORITY SHOULD BE CONTACTED TO ESTABLISH DETAILED LOCATION AND DEPTH.
5) THESE NOTES FORM AN INTEGRAL PART OF THIS PLAN & SHOULD NOT BE SEPARATED.
6) LOCATION OF SEWER SUBJECT TO CONFIRMATION FROM SYDNEY WATER OR RELEVANT AUTHORITY.
7) AUSTRALIAN HEIGHT DATUM (AHD) WAS ESTABLISHED FROM SSH 57126 (RL-219.371)
8) 8/ 4/7 DENOTES TREE SPREAD OF 8m, TRUNK DIAMETER OF 0.4m & APPROX HEIGHT OF 7m
9) THIS SURVEY WAS DONE IN ACCORDANCE WITH CLAUSE 9 OF THE SURVEYING AND SPATIAL INFORMATION REGULATION 2017.

LEGEND	
BENCH MARK	▲
TELSTRA PIT	■ TELS
ELECTRIC LIGHT POLE	● ELP
GRATED INLET PIT	■ GIP
POWER POLE	● PP
HYDRANT	■ HYD
WATER METER	■ WM



(A) - EASEMENT FOR DRAINAGE 3.66 WIDE (G911)
(B) - EASEMENT TO DRAIN WATER 1 WIDE (DP802693)

CAUTION

INFORMATION CONTAINED IN THIS PLAN IS THE COPYRIGHT OF BURTON AND FIELD PTY LIMITED. THE USE, DUPLICATION (WHETHER IN PART OR FULL) WITHOUT WRITTEN CONSENT OF BURTON AND FIELD PTY LIMITED CONSTITUTES AN INFRINGEMENT OF COPYRIGHT.

BURTON & FIELD

surveying & land development

All Correspondence to:
Suite 202, 2 Pembroke Street Epping 2121
P.O. Box 1150, Epping 1710
Tel: (02) 9868-4660
Email: epping.reception@burtonandfield.com.au

343 Hume Highway, Liverpool 2170
P.O. Box 242 Liverpool BC 1871
Tel: (02) 9602-1199
Email: survey@burtonandfield.com.au
Web: www.burtonandfield.com.au

REVISION		
DATE:	REF:	DESIGN:
17-12-2019	ES370-80484	DRAWN: RR CHECKED: BD

CLIENT: BLAKE ORGANISATION

PROJECT: PLAN SHOWING DETAIL & LEVELS OVER LOT 6 IN DP21959 & LOT 2 IN DP507514, No.18 TURNER ROAD & No.67 WOODCOURT ROAD, BEROWRA HEIGHTS.

LGA: HORNSBY

COMP REF: J.\80484_C

SIZE: A1

ISSUE: A

SHEET: 2
OF 2 SHEETS

DATUM: AHD
SCALE: 1:200

