




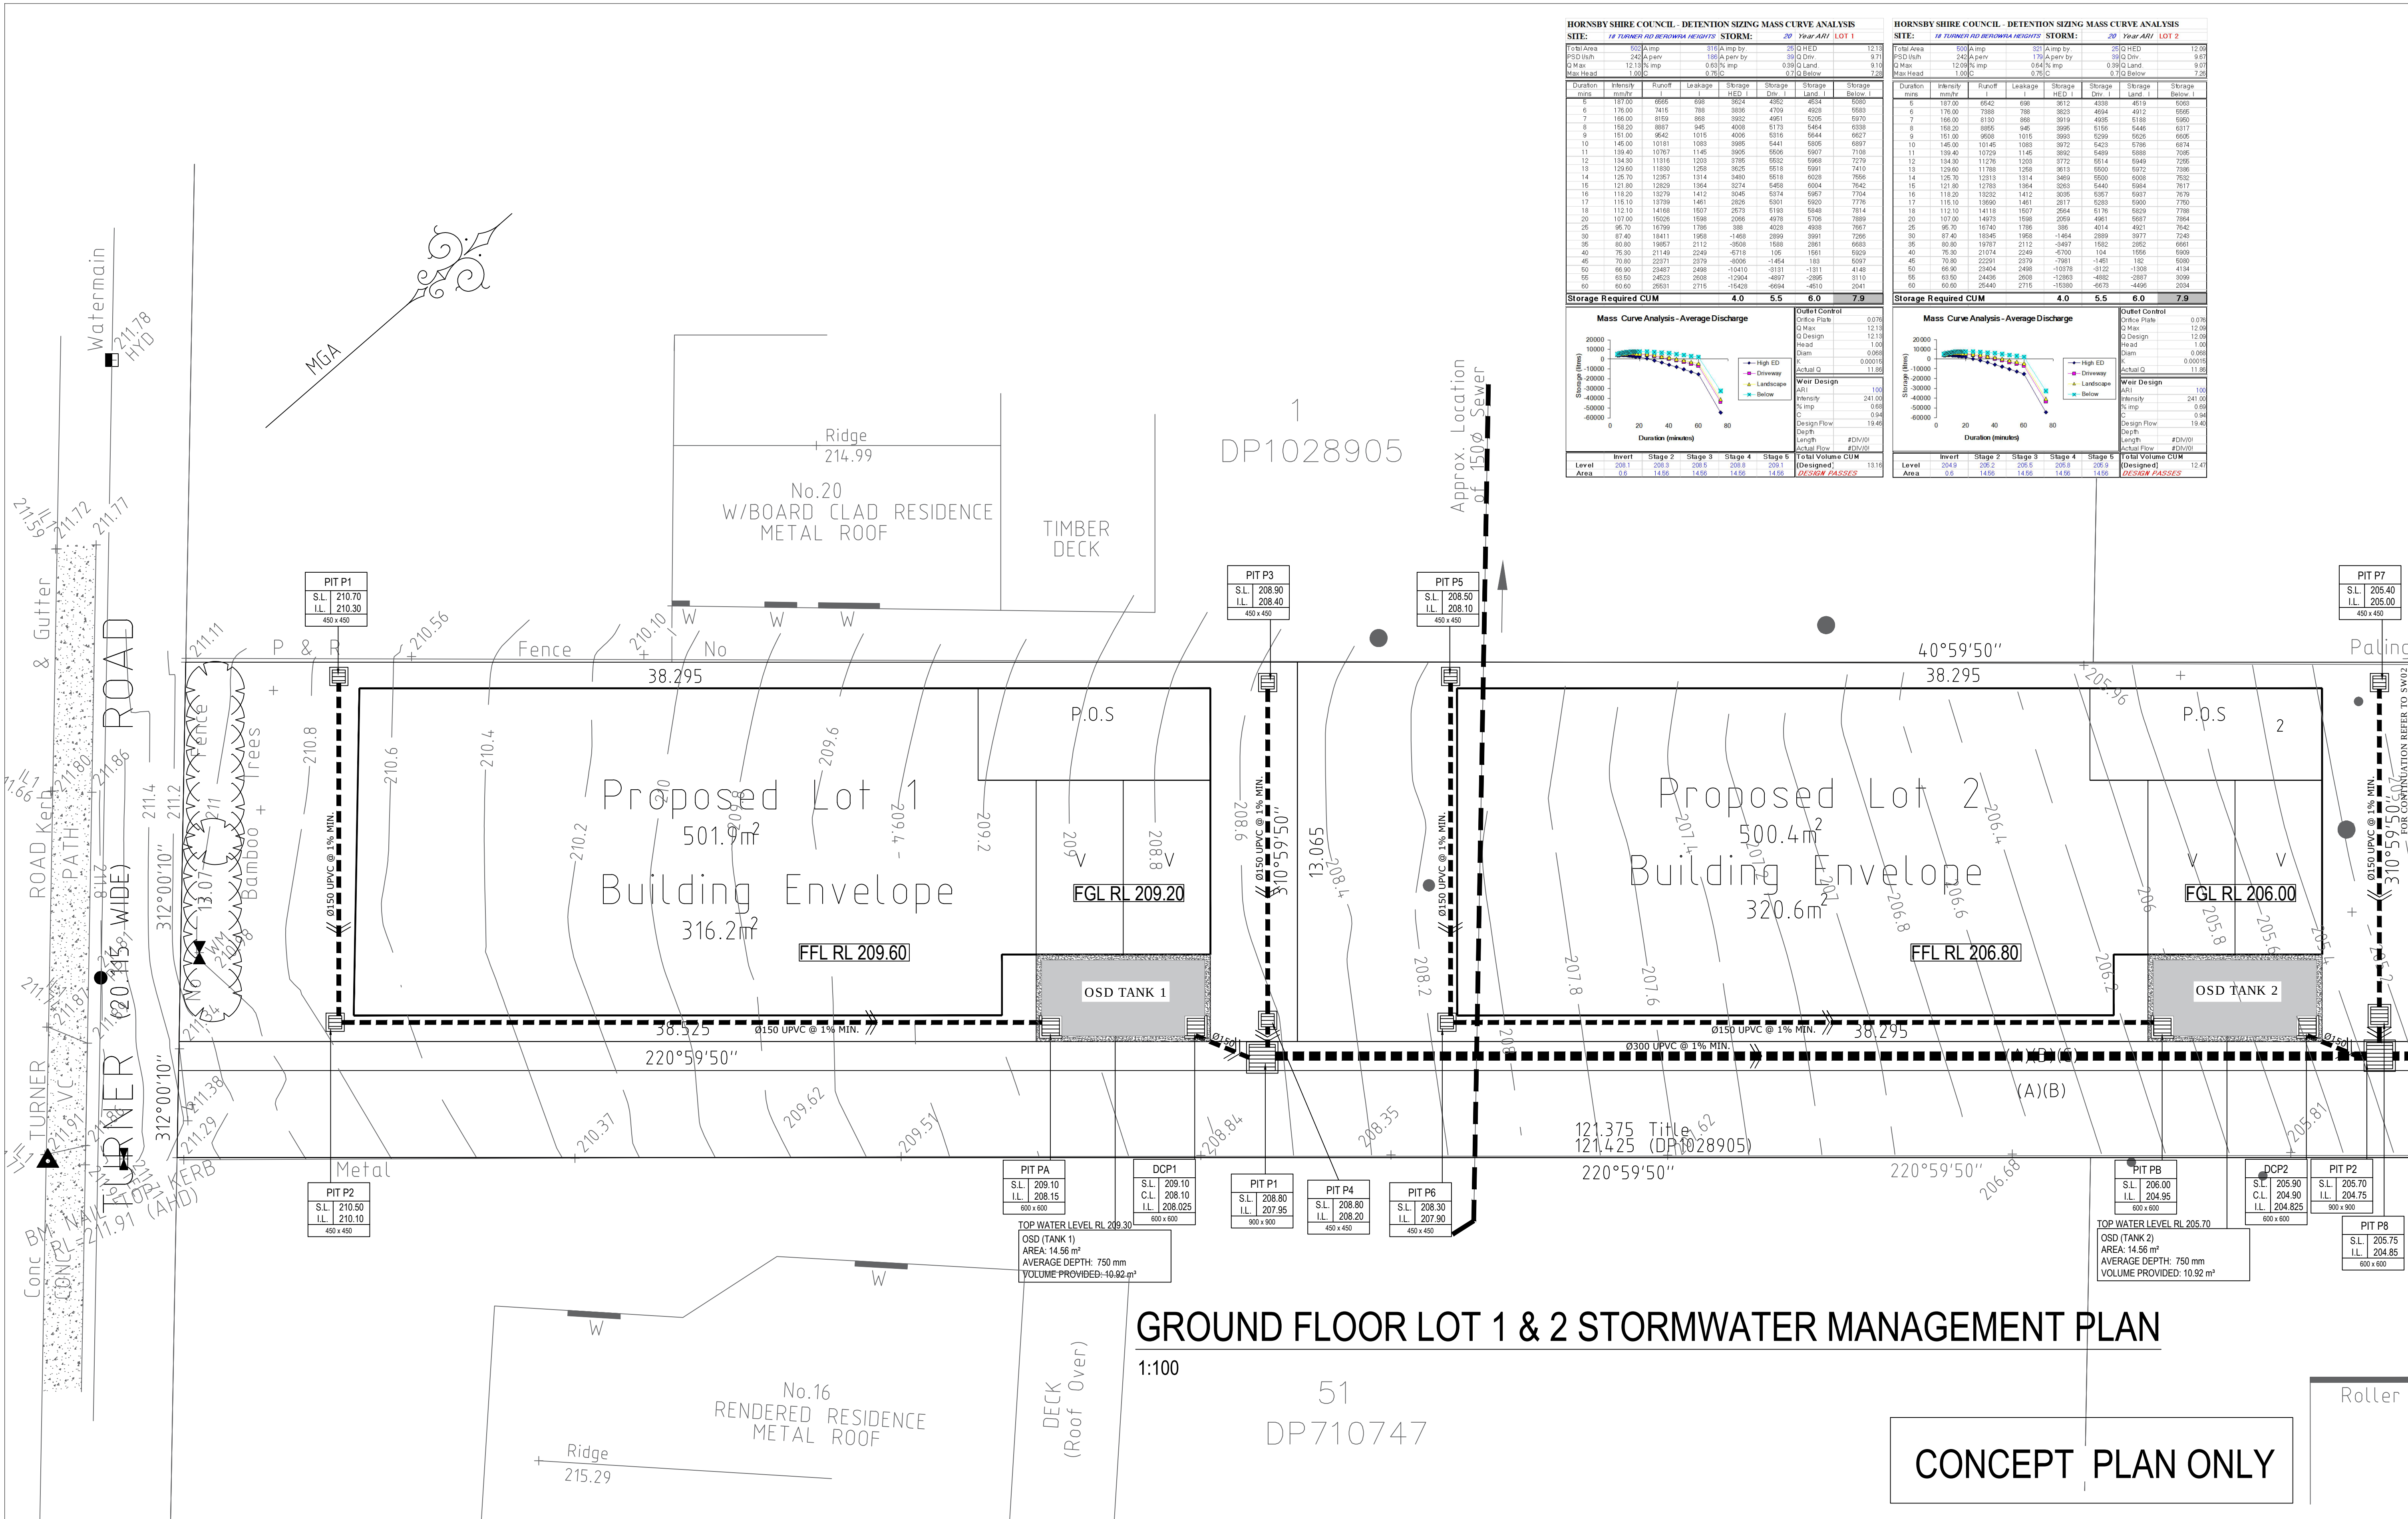

--	--	

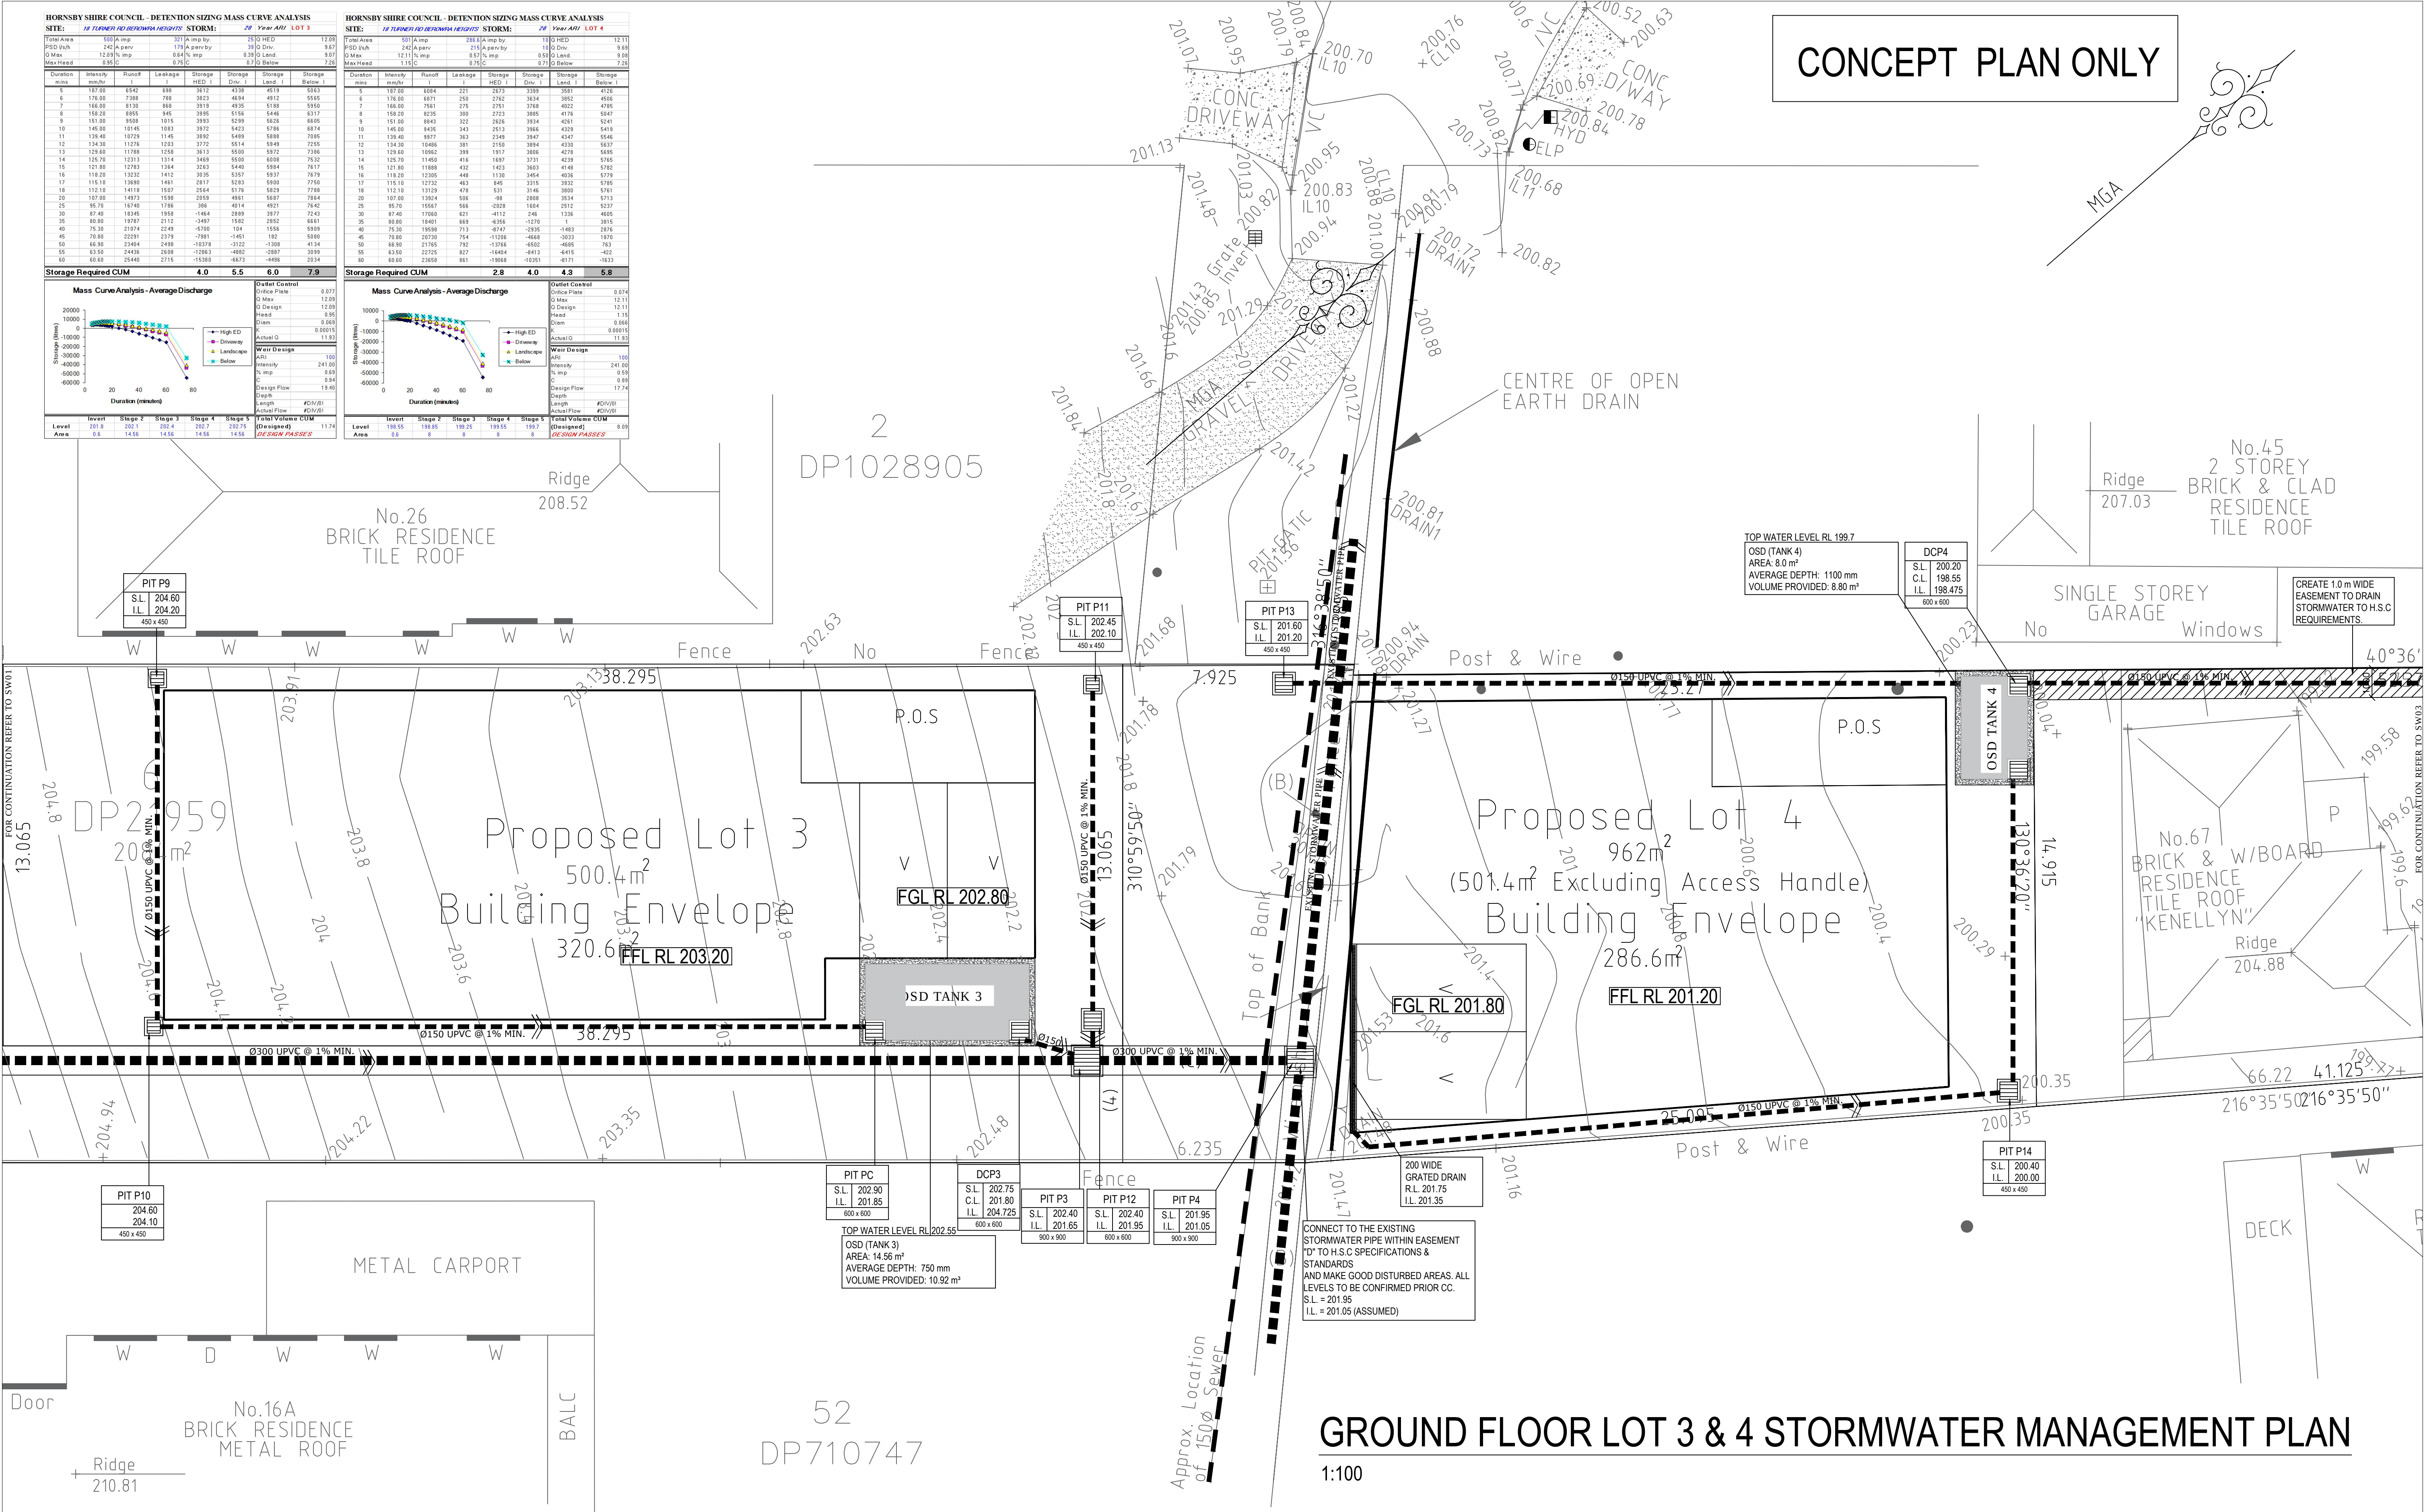

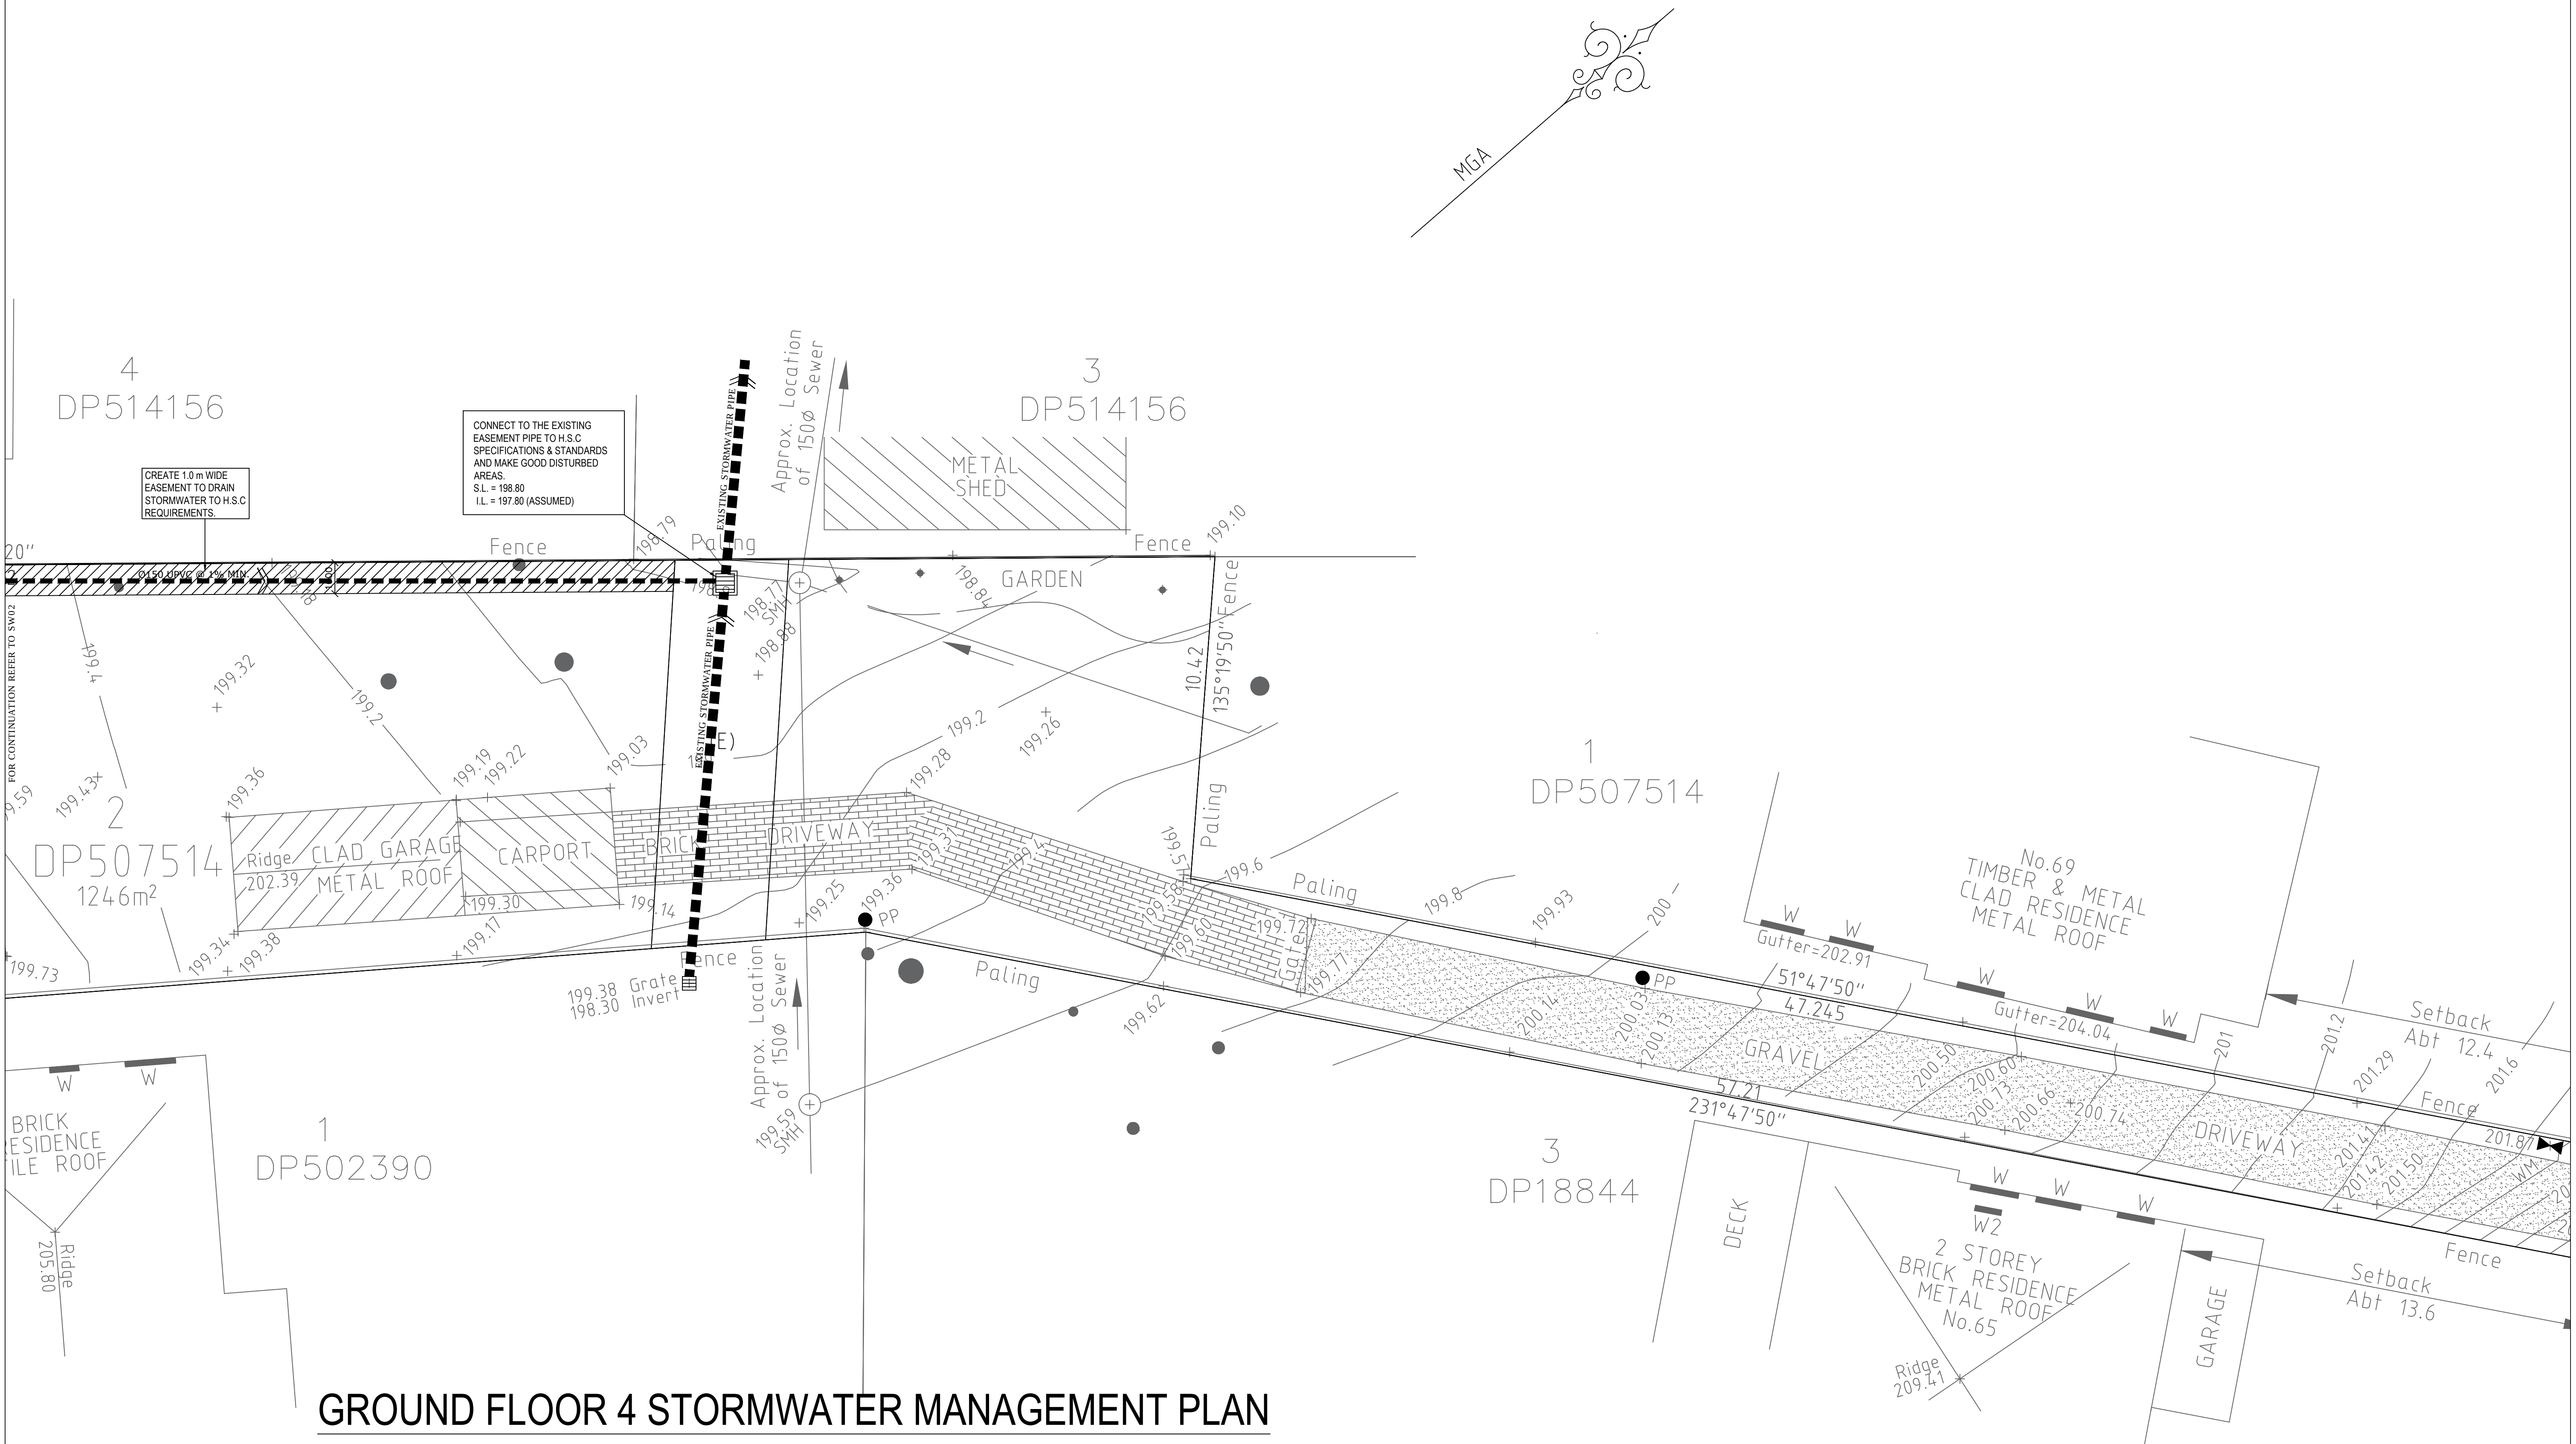

GROUND FLOOR 4 STORMWATER MANAGEMENT PLAN

1:100

A	ISSUED FOR APPROVAL	30-01-2020	
REVISION	AMENDMENT	ISSUE DATE	ISSUE

COPYRIGHT
THIS DRAWING REMAINS THE PROPERTY
OF UBER ENGINEERING
AND MAY NOT BE ALTERED IN ANY WAY
WITHOUT UBER ENGINEERING'S
WRITTEN CONSENT



ADDRESS: GROUND FLOOR, NO. 4 TALAVERA ROAD NORTH RYDE NSW 2112
(t). 1300 792 652, (m). 0403 333 873 (e). zia@uberengineering.com.au

CLIENT
PSB CAPITAL PTY LTD

PROJECT
PROPOSED DEVELOPMENT
18 TURNER ROAD,
BEROWRA HEIGHTS, NSW

DRAWING TITLE GROUND FLOOR LOT 4 STORMWATER MANAGEMENT PLAN		
SCALES AS SHOWN DRAWING NO. U20102 - SW03	DESIGNED ZK APPROVED ZK	DRAFTED MK REVISION A