

NOTES:

- 1) BOUNDARY BEARINGS AND DIMENSIONS HAVE BEEN COMPILED FROM PLANS ON PUBLIC RECORD. BOUNDARY REDEFINITION HAS NOT BEEN UNDERTAKEN.
- 2) ORIGIN OF LEVELS: SSM46474 RL184.131 (AHD) SCMS
- 3) SITE COMPRISES LOT 91 DP 8354
- 4) SITE AREA 1628.8 m² BY TITLE DIMENSIONS.
- 5) UNDERGROUND SERVICES HAVE NOT BEEN INVESTIGATED.
- 6) (G) DENOTES GUTTER LEVEL.
- 7) TREE NAMES SHOWN CONSTITUTE OUR OPINION ONLY. IF TREE SPECIES IDENTIFICATION IS IMPORTANT FOR DESIGN OR HERITAGE REASONS THEY SHOULD BE DETERMINED BY A QUALIFIED ARBORIST.

ISSUE	DATE	AMENDMENT
A	10.09.16	PARTIAL DETAIL OF 18A CAMPBELL AVENUE AXDD TO SURVEY

TITLE: PLAN SHOWING SELECTED DETAIL & LEVELS OVER No.9 STUART AVENUE, NORMANHURST	
LGA: HORNSBY	REFERENCE: 17413
CLIENT: MR M.TAVANA & MRS S.POURBOZORGI	DATE: 20.06.16 SHEET 1
SCALE (AT A1) 1:150	DATUM: AHD SURVEYOR: TS


Norton Survey Partners
 SURVEYORS & LAND TITLE CONSULTANTS
 A.C.N. 199 734 968 PH +61 2 9555 2744
 SUITE 1 FAX +61 2 9555 2766
 670 DARLING STREET office@nspartners.com.au
 ROZELLE N.S.W. 2039

SEE SHEET 2

SEE SHEET 2

SEE SHEET 1

SEE SHEET 1

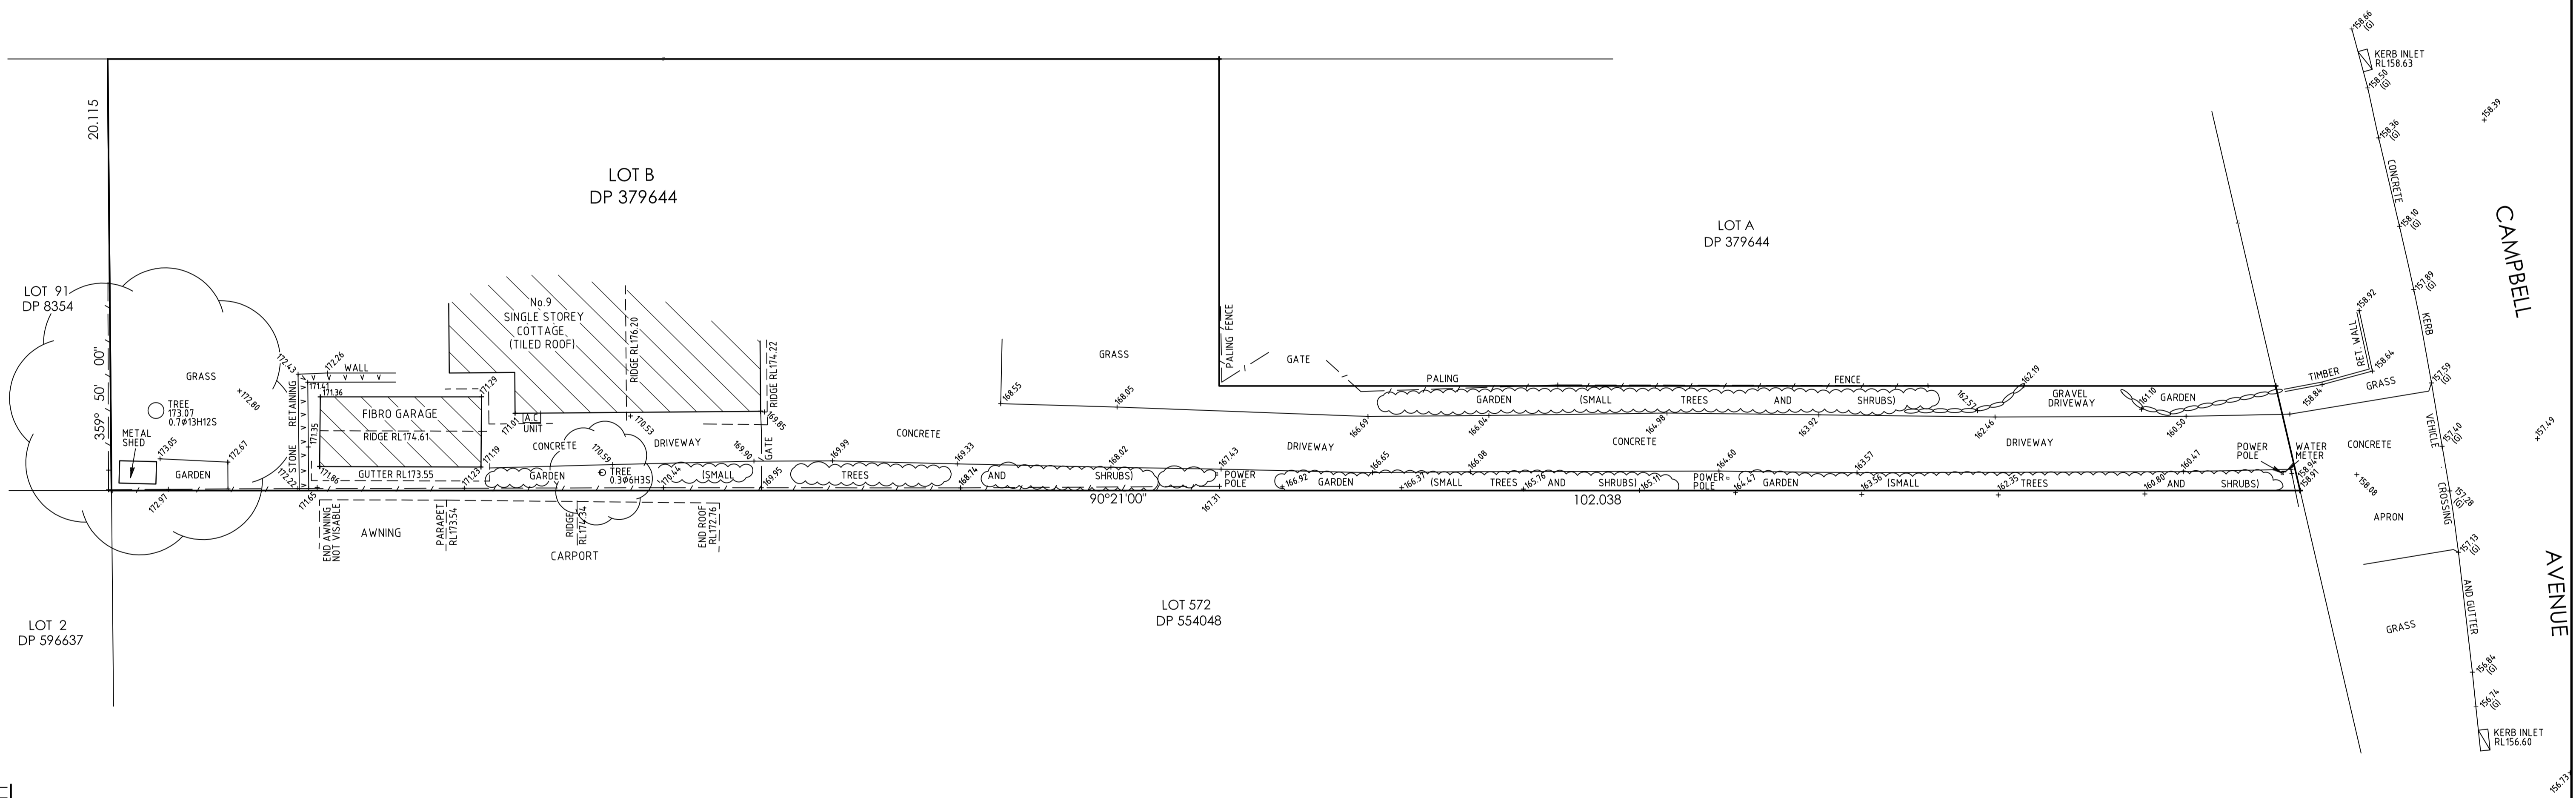

NOTES:

- 1) BOUNDARY BEARINGS AND DIMENSIONS HAVE BEEN COMPILED FROM PLANS ON PUBLIC RECORD. BOUNDARY REDEFINITION HAS NOT BEEN UNDERTAKEN.
- 2) ORIGIN OF LEVELS: SSM46474 RL184.131 (AHD) SCMS
- 3) SITE COMPRISES PART OF LOT B DP379644
- 5) UNDERGROUND SERVICES HAVE NOT BEEN INVESTIGATED.
- 6) (G) DENOTES GUTTER LEVEL.
- 7) TREE NAMES SHOWN CONSTITUTE OUR OPINION ONLY. IF TREE SPECIES IDENTIFICATION IS IMPORTANT FOR DESIGN OR HERITAGE REASONS THEY SHOULD BE DETERMINED BY A QUALIFIED ARBORIST.

ISSUE	DATE	AMENDMENT
A	10.09.16	PARTIAL DETAIL OF 18A CAMPBELL AVENUE ADXDED TO SURVEY

TITLE: PLAN SHOWING SELECTED DETAIL & LEVELS OVER PART OF No.18A CAMPBELL AVENUE, NORMANHURST	
LGA: HORNSBY	REFERENCE: 17413
CLIENT : MR M.TAVANA & MRS S.POURBOZORGI	DATE: 10.09.16
SCALE (AT A1) 1:150	DATUM : AHD
SURVEYOR: TS	SHEET 2

Norton Survey Partners

SURVEYORS & LAND TITLE CONSULTANTS
 A.C.N. 199 734 968 PH +61 2 9555 2744
 SUITE 1 FAX +61 2 9555 2766
 670 DARLING STREET
 ROZELLE N.S.W. 2039 office@nspartners.com.au

