


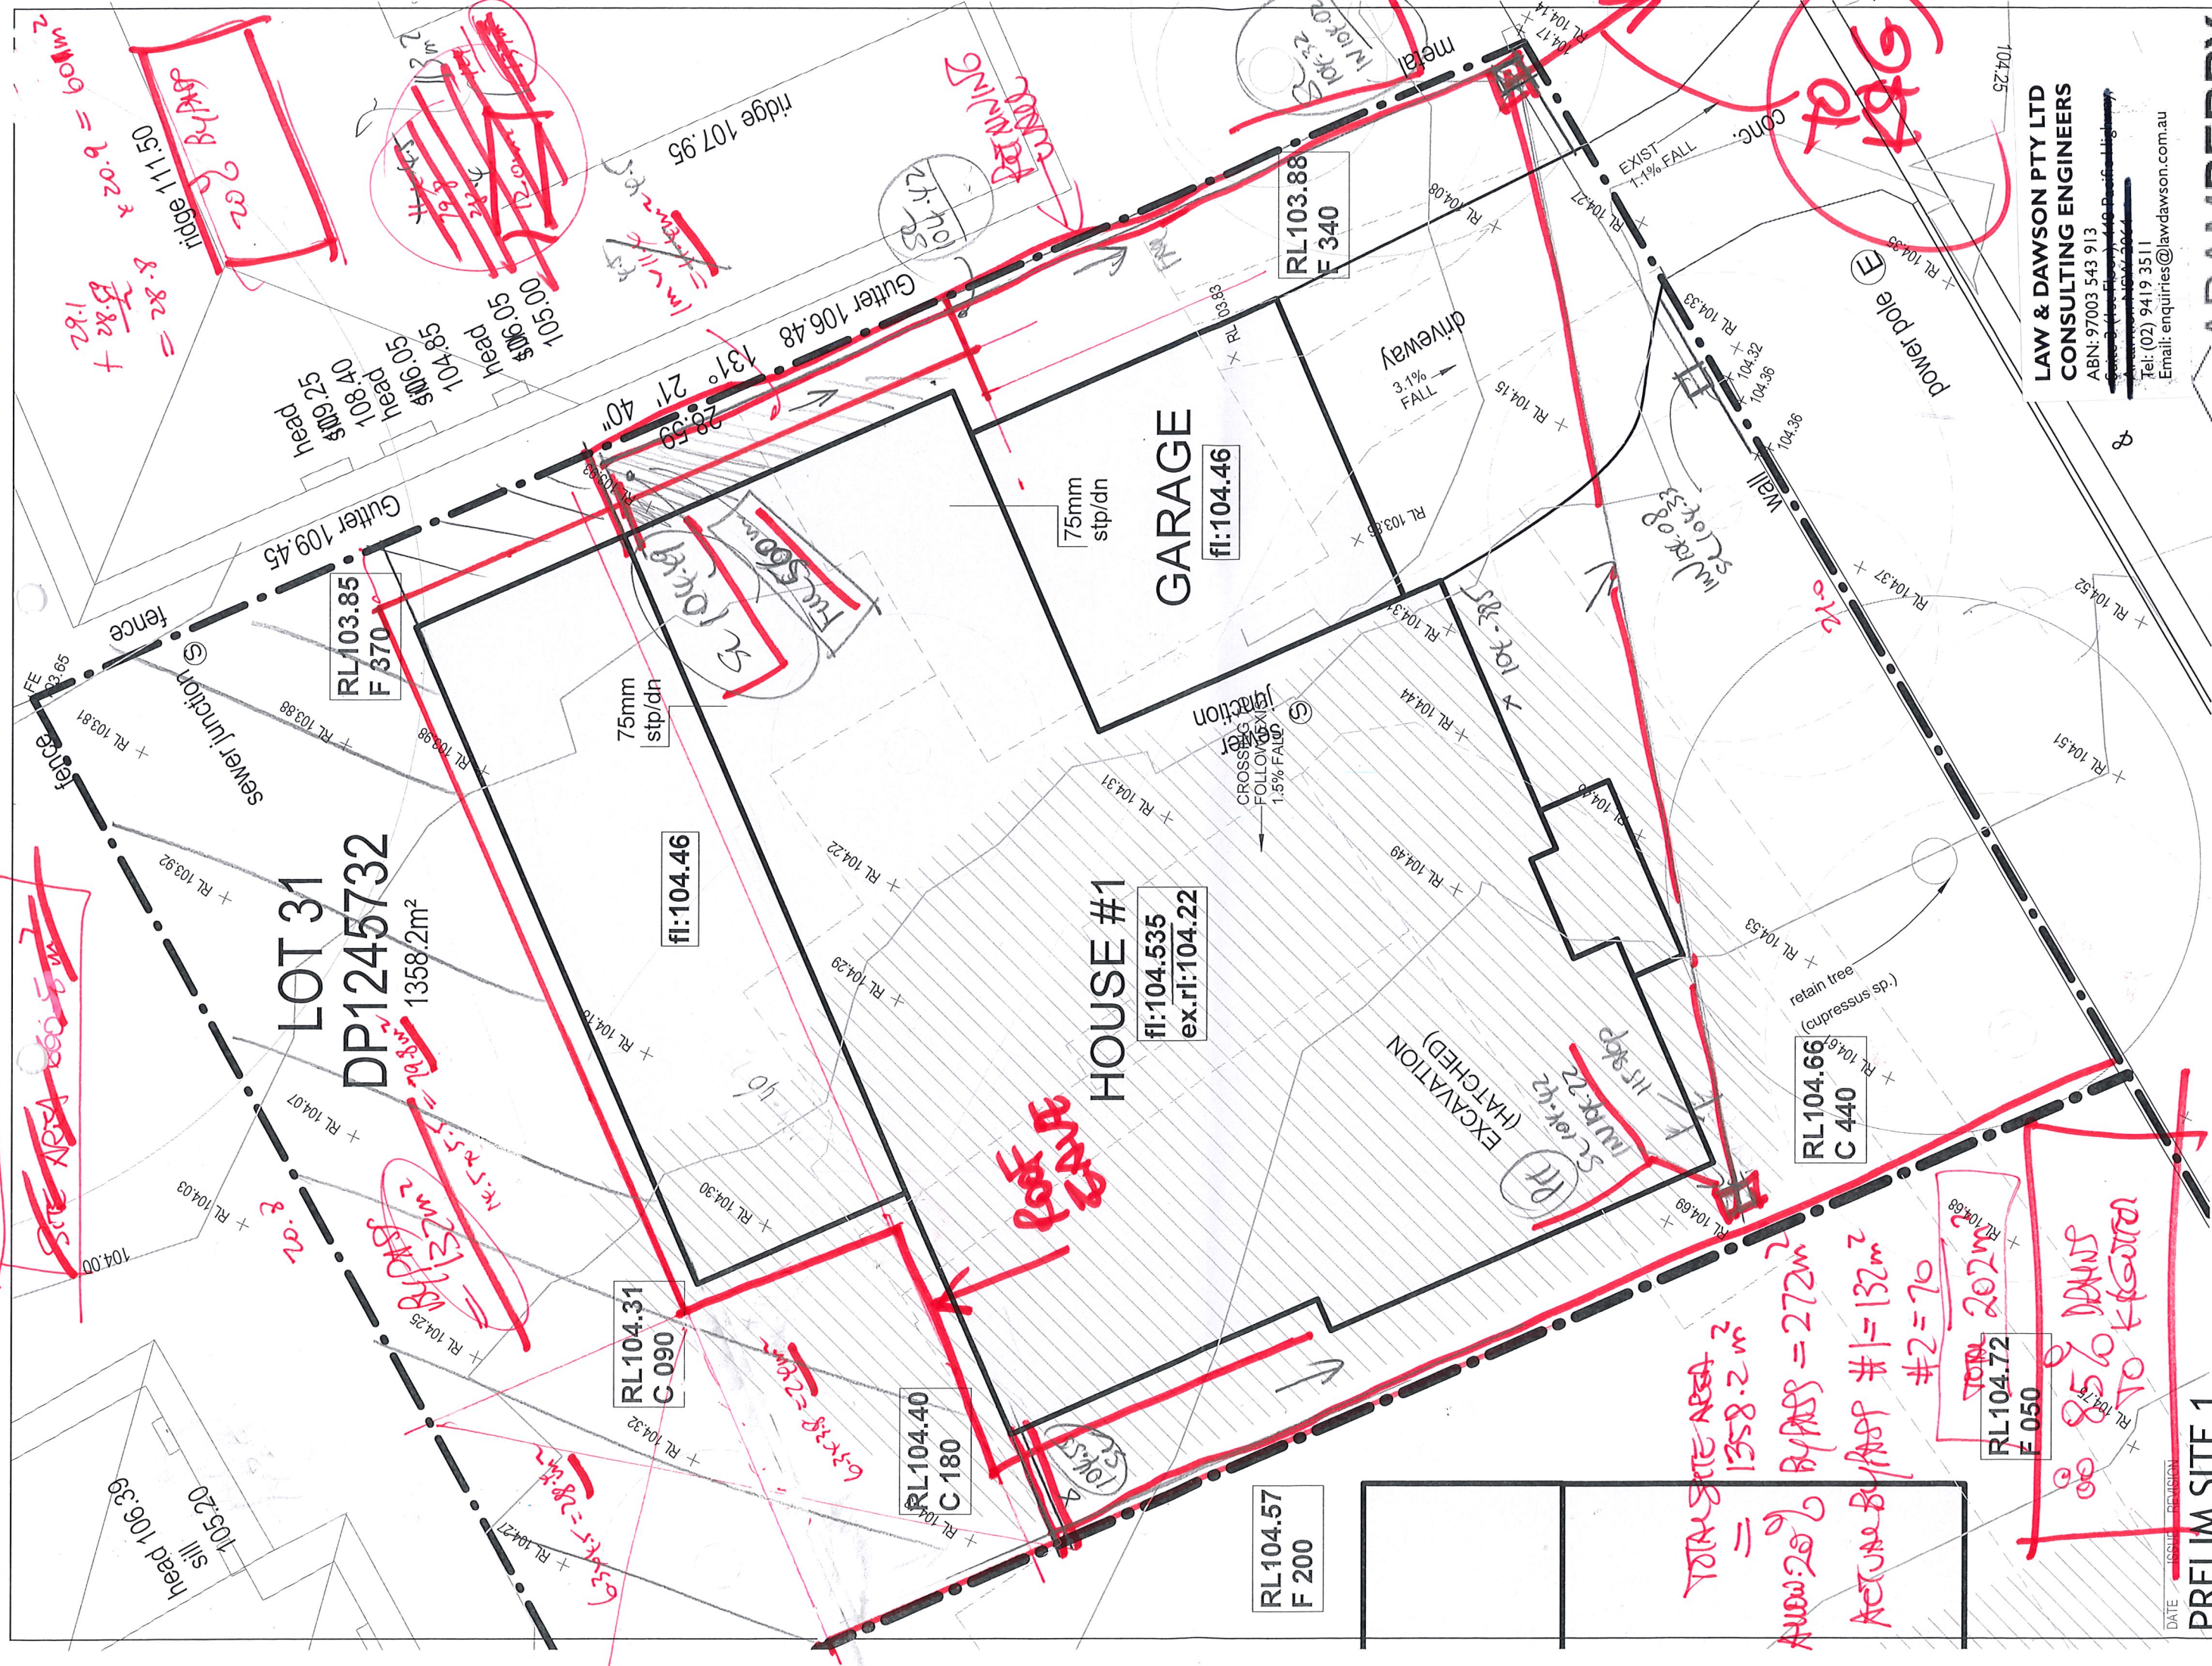

PRELIM SITE 1

PROJECT  
Lt 31 NORFOLK RD, NTH EPPING  
JK Project 2 pty ltd

SCALE: 1 : 100 DATE: 11.04.22 SHEET NO: 3 PROJECT NO: 2503

**ADAMPERRY**  
ARCHITECTURAL DESIGN & DRAFTING  
Dir: Architectural Tech. A.E.N. 95 453 027 521  
EMAIL: aperrydrafting@yahoo.com.au

**LAW & DAWSON PTY LTD**  
CONSULTING ENGINEERS  
ABN: 97003 543 913  
Tel: (02) 9419 3511  
Email: enquiries@lawdawson.com.au

NOTE: - ALL DIMENSIONS ARE IN MILLIMETRES. - ALL DIMENSIONS ARE FRAME TO FRAME.  
- DO NOT SCALE - USE WRITTEN DIMENSIONS. - THIS DRAWING IS SUBJECT TO COPYRIGHT LAWS AND MAY NOT BE COPIED WITHOUT WRITTEN PERMISSION.  
NOTE:  
DUE TO CONSTRUCTION CONSTRAINTS, THE BUILDER MAY VARY MINOR PLAN ELEMENTS ON SITE TO SUIT.



