



MGAs  
(DP 1111312)

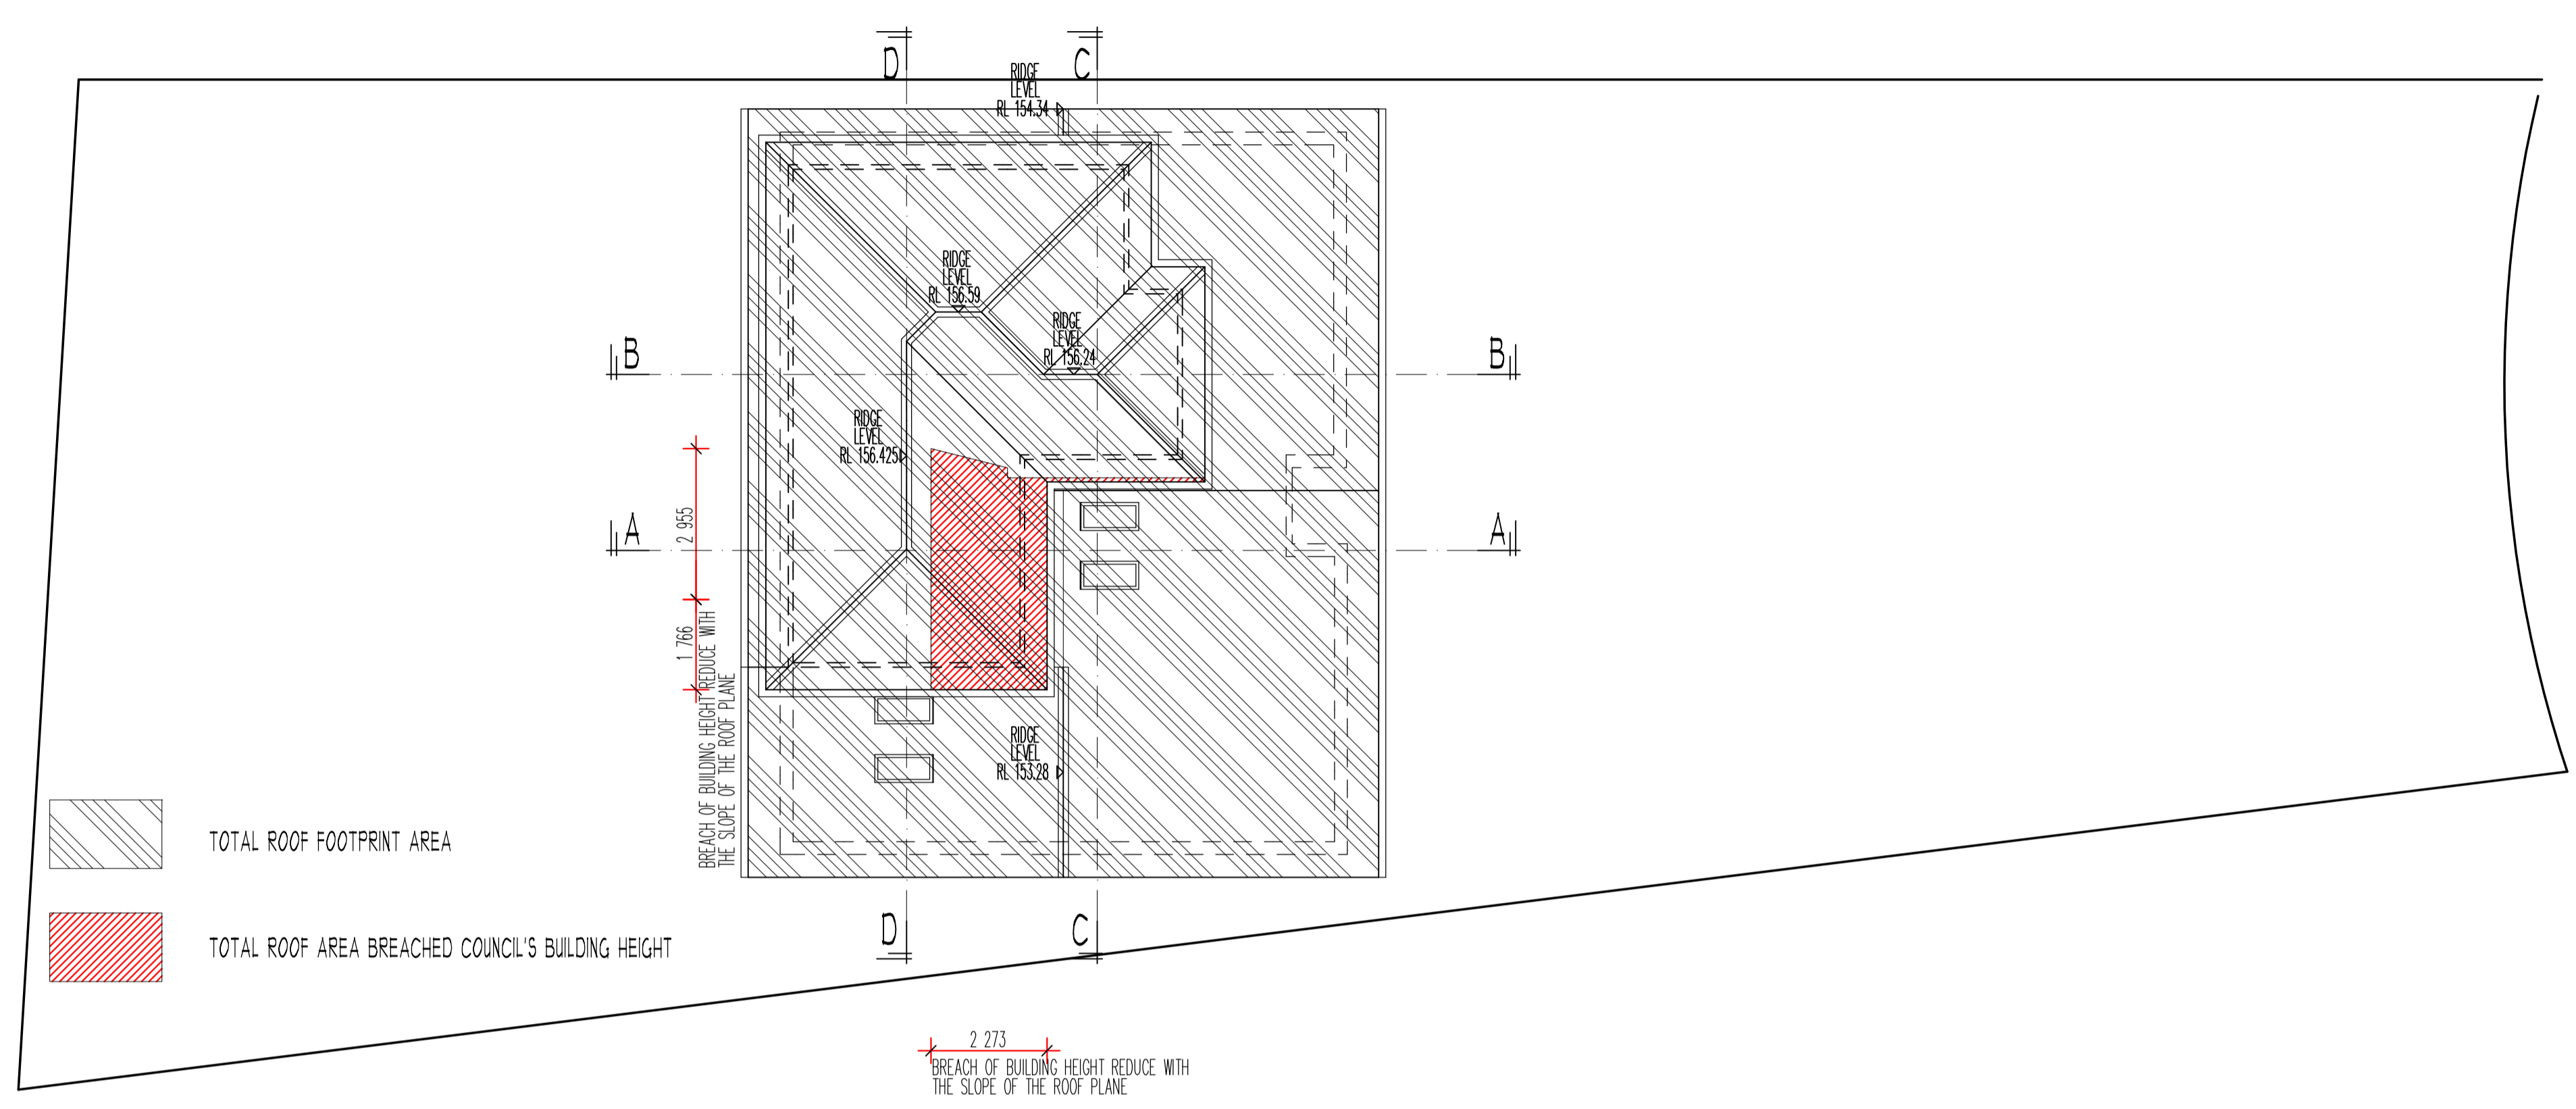

PROPOSED PLAN

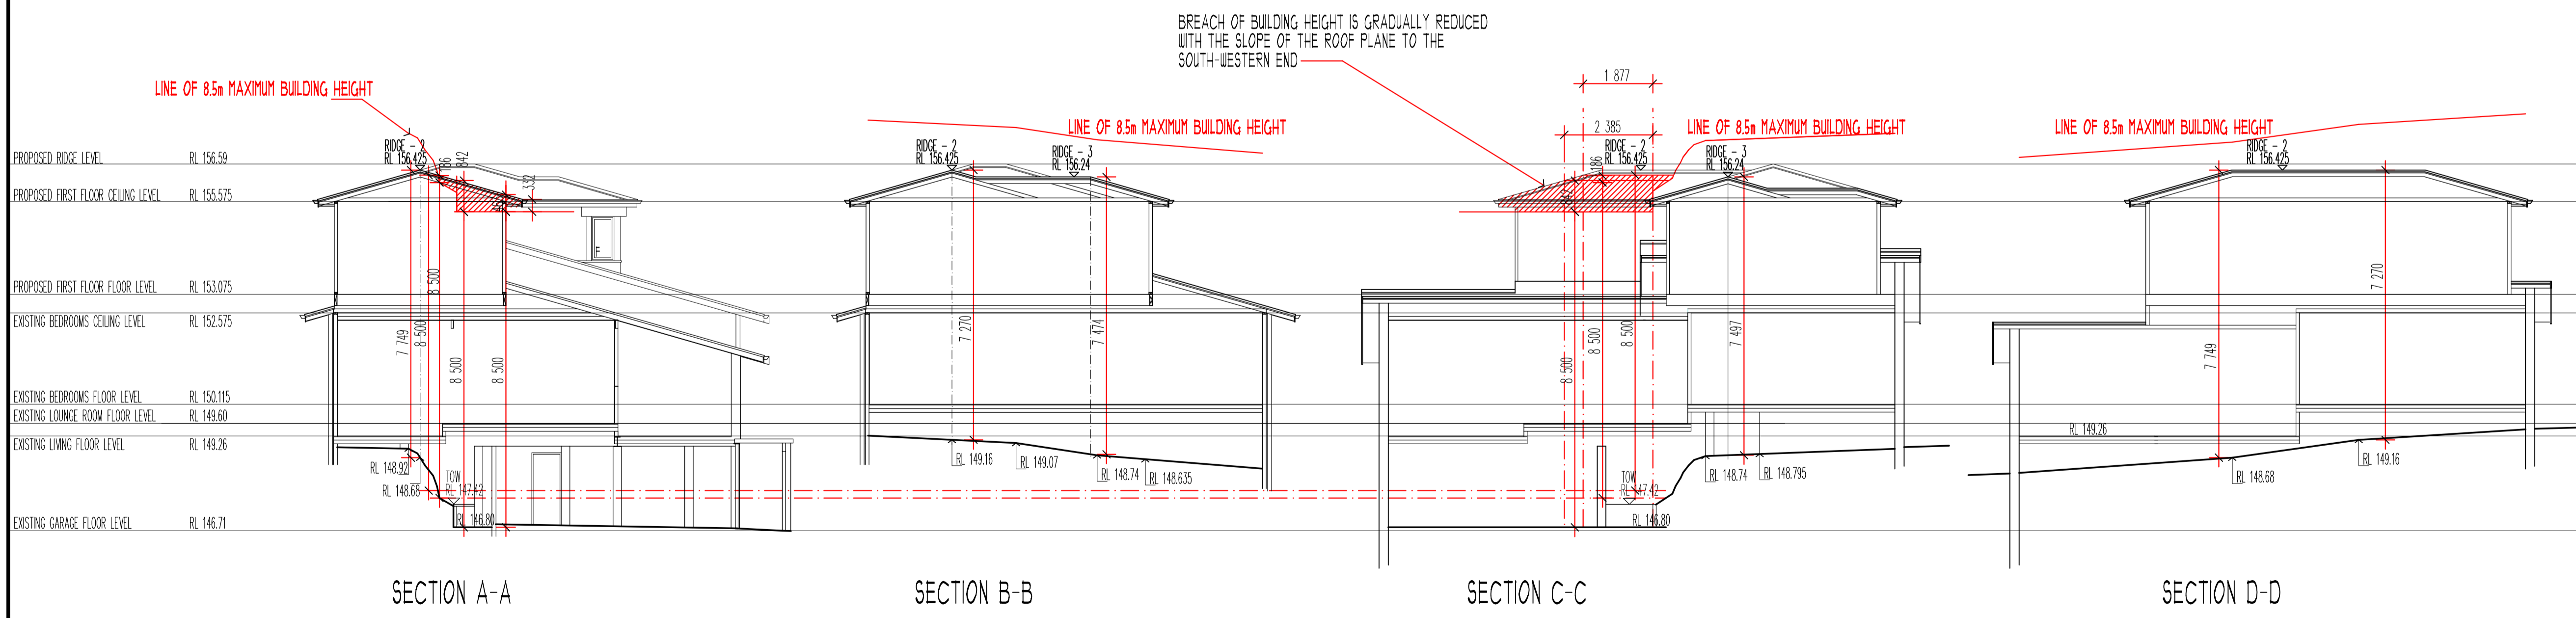

SECTION A-A

SECTION B-B

SECTION C-C

SECTION D-D

**COPYRIGHT**  
This plan is the exclusive property of Buena Vista Home Design and must not be used, reproduced or copied in any way of form without written permission.  
Finished ground levels on the plan are subject to the site conditions.  
Do not scale from drawings. Figured dimensions are to be given preference over scale.  
All figured dimensions are to be checked on site.

ISSUE REVISION	ISSUE DATE	ISSUED FOR	ISSUED BY
A	17/09/21	Concept Drawing	R.H
B	07/06/22	DEVELOPMENT APPLICATION DRAWING	R.H
C	29/09/22	BUILDING HEIGHT SECTIONS FOR DA SUBMISSION	R.H
D	4/11/22	AMENDED BUILDING HEIGHT SECTIONS FOR DA SUBMISSION	R.H



PROPOSED ALTERATIONS & ADDITIONS TO RESIDENCE AT:  
3 BUTTERFIELD STREET,  
THORNLEIGH NSW 2120  
FOR:  
BOUTSIKAKIS RESIDENCE

Scale: 1:200 @ A1	Date: JUNE 2021
Drawn by: PATRICK TRAN	Drawing/Job No. 0756/21
Sheet No. DA-09	Revision Issue D

BUILDING HEIGHT SECTIONS

**Living the dream.**

BUENA VISTA HOME DESIGNS / R.H DESIGN  
35 BRISBANE AVENUE, MT KIRING-GAI NSW 2080  
PH: 9457 9303 MOB: 0411 758 479  
email: rod\_buenavista@optusnet.com.au

DATE PRINTED: FRIDAY, 4 NOVEMBER, 2022