


HEIGHT PLANE DIAGRAM

PROPERTY INFORMATION		
PROPERTY NO.	LOT NO.	DP NO.
24	15	219738
SITE AREA INFORMATION		
BY SURVEY (m2)	BY TITLE (m2)	
935.10	929.50	

HEIGHT PLANE DIAGRAM PROJECTED AT 8.5m FROM THE NATURAL GROUND LINE AS PER HDCP FIGURE 3.1 (a) AS SHOWN BELOW

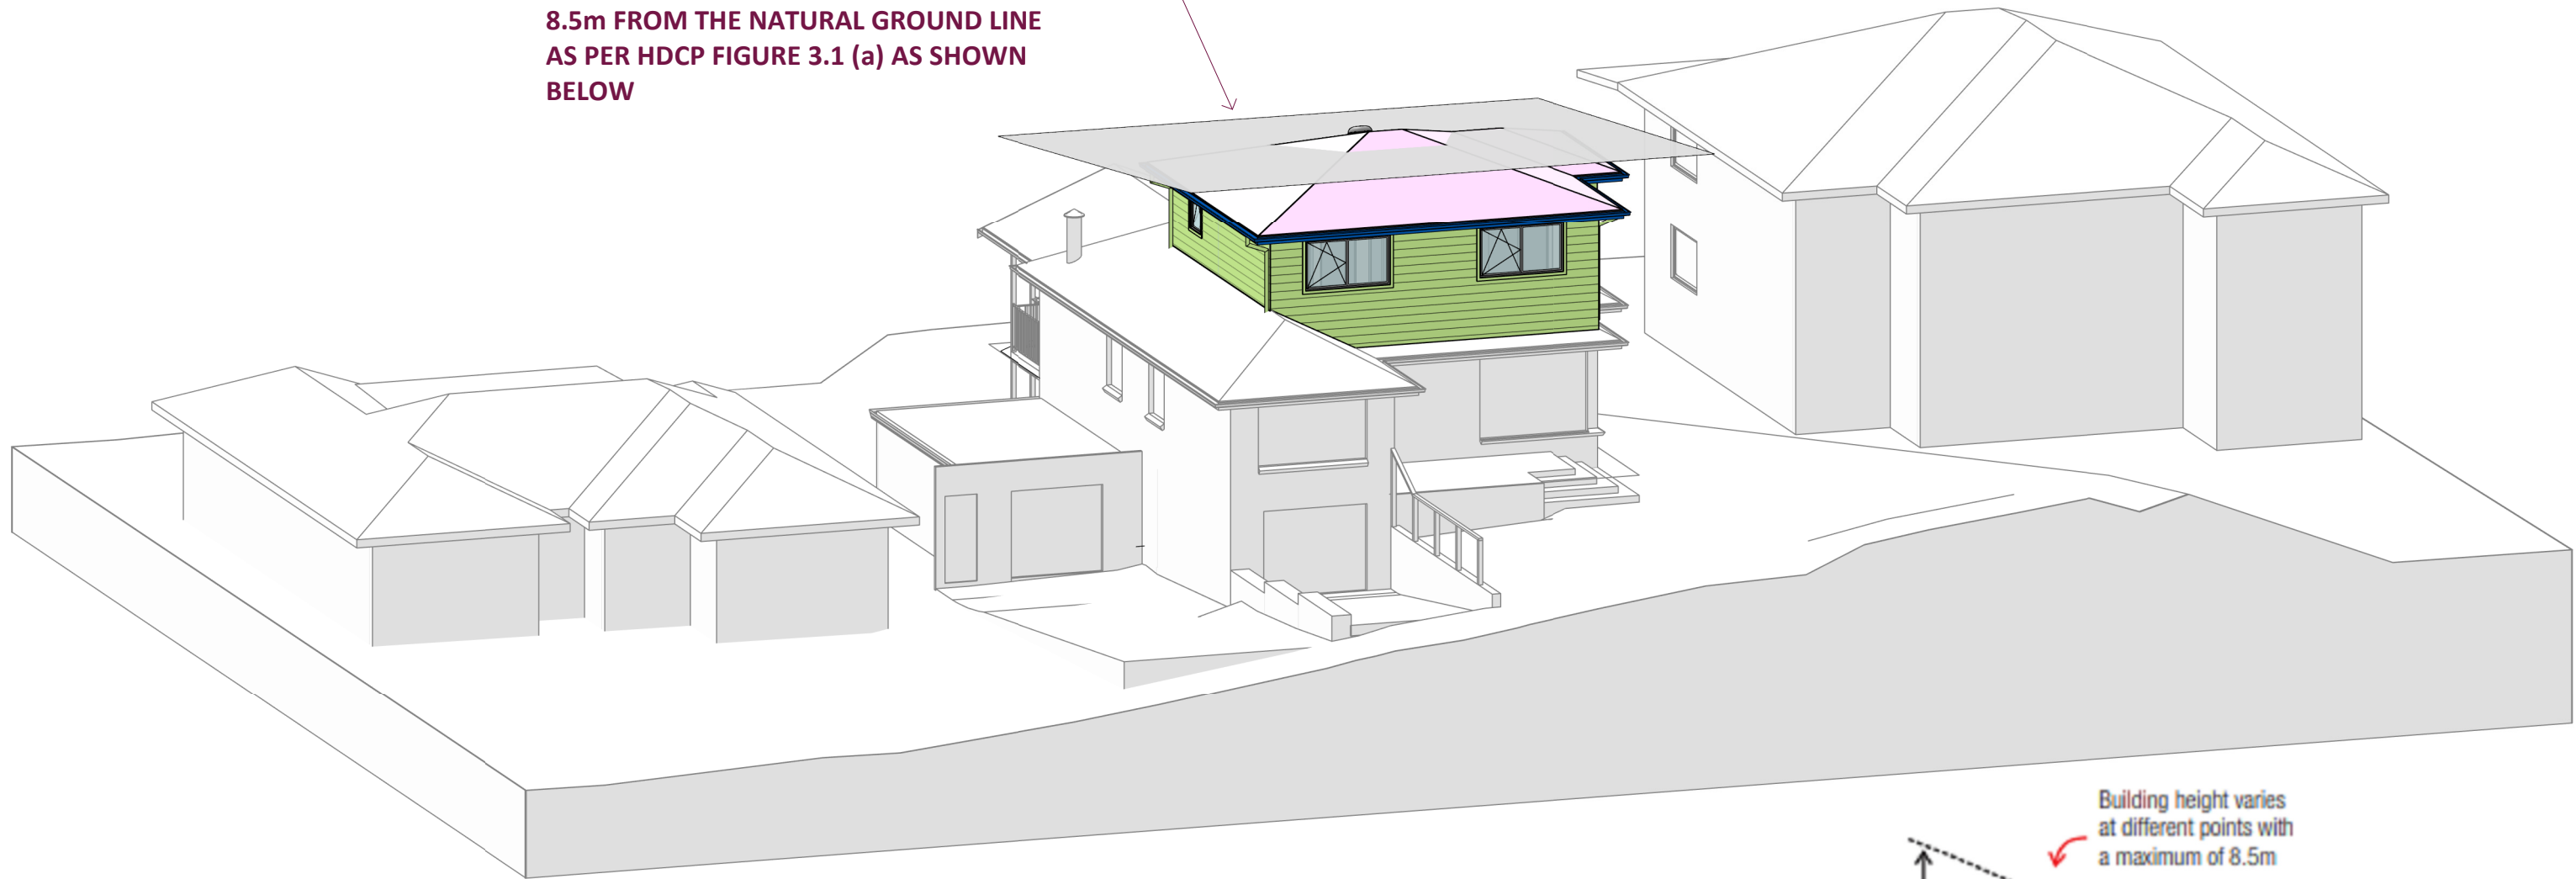

3D HEIGHT PLANE DIAGRAM

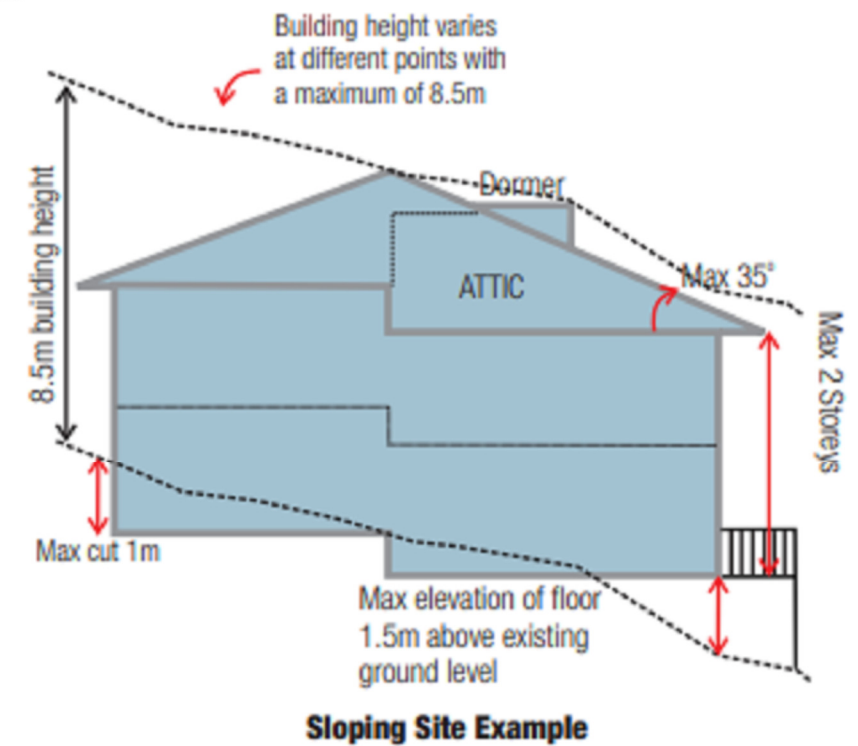


Figure 3.1(a) Explanation of building height controls (I)