

**PLANT SCHEDULE: BACK GARDEN**

Botanical Name	Common Name	Height x Spread at Maturity (mm)	Pot size, minimum	Qty
<b>local native trees*, medium trees and shrubs for hedging, screening</b>				
Camellia sasanqua	Small leaf Camellia	1500 x 800	300mm	4
Citrus cvs	Citrus	3000 x 2500	300mm	3
* Eucalyptus reticulatus	Blueberry Ash	8000 x 4000	300mm	2
* Eucalyptus piliatus	Blackbutt	20000 x 16000	75L	1
Lagerstroemia indica	Crepe Myrtle dark pink	5000 x 4000	200L	1
* Tuscaraora	pink			
Luculia gratissima	Luculia	3000 x 2000	300mm	1
Azalea rhododendron	Azaleas, mixed cvs	1000 x 1000	200mm	tba
Buxus microphylla topiary	Buxus topiary	600 x 600	300mm	
Hydrangea macrophylla	Hydrangea	1000 x 1000	200mm	
Loropetalum cv	Pink Fringe Flower	1500 x 1500	200mm	
Philodendron Xanadu	Dwarf Philodendron	800 x 800	200mm	
Rosmarinus officinalis	Rosemary	1000 x 1000	200mm	
Spathiphyllum 'Mauna Loa'	Peace Lily	1000 x 1000	200mm	
Raphiolepis 'Oriental Pearl'	'Oriental Pearl'	1000 x 1000	300mm	

Botanical Name	Common Name	Height x Spread at Maturity (mm)	Pot size, minimum	Qty
<b>small shrubs, perennials, groundcovers, climbers</b>				
Ajuga reptans	Ajuga	150 x 400	140mm	tba
Arthropodium cirratum	Renga Renga Lily	600 x 600	200mm	
Bergenia cordata	Saxifrage	200 x 400	140mm	
Blechnum 'Silver Lady'	Water Fern 'Silver Lady'	800 x 800	200mm	
Clivea miniata	Clivea	400 x 400	site	
Dianella caerulea	Flax Lily	500 x 600	140mm	
Dichondra reptans	Dichondra	50 x 500	100mm	
Doodia aspera	Rasp Fern	300 x 500	140mm	
Gardenia augusta	Gardenia	700 x 700	200mm	
Gardenia 'Radicans'	Groundcover Gardenia	300 x 700	140mm	
Gaura lindheimeri	Gaura	700 x 700	140mm	
Heuchera cvs	Coral Bells	300 x 400	140mm	
Hemerocallis cvs	Day Lily	400 x 400	200mm	
Hymenocallis littoralis	Spider Lily	600 x 600	200mm	
Impatiens cv	Busy Lizzie	300 x 400	140mm	
Lavandula cv	Lavender	700 x 700	200mm	
Ligularia reniformis	Tractor Seat	600 x 600	200mm	
Liriope muscari 'JR'	Turf Lily 'Just Right'	400 x 500	140mm	
Mandevilla cvs	Mandevilla	5000 x 1000	200mm	
Pratia pedunculata	Blue Star Creeper	50 x 500	100mm	
Quisqualis indica	Rangoon Creeper	6000 x 1000	300mm	
Viola hederacea	Native Violet	100 x 1000	100mm	
Zephyranthes candida	Autumn Crocus	300 x 400	140mm	


**PLANT SCHEDULE: FRONT GARDEN, SIDES AND ATRIUM**

Botanical Name	Common Name	Height x Spread at Maturity (mm)	Pot size, minimum	Qty
<b>trees and large shrubs</b>				
Acer palmatum	Japanese Maple	5000 x 4000	100L	2
Juniperus 'Spartan'	Spartan Juniper	6000 x 2000	100L	3
Magnolia 'Little Gem'	Magnolia 'Little Gem'	4000 x 3000	45L	1
Murraya paniculata	Murraya	4000 x 3000	300mm	40
<b>medium shrubs</b>				
Azalea Rhododendron	Azaleas, mixed cvs	1000 x 1000	200mm	30+
Buxus microphylla	Japanese Box	400 x 400+	Site tp	tba
Buxus microphylla topiary	Buxus mounds, cones	600 x 600+	300mm	tba
Camellia sasanqua	Small Leaf Camellia	2500 x 2500	300mm	14
Hydrangea macrophylla	Hydrangea	1000 x 1000	200mm	30+
Loropetalum chinense cv	Fringe Flower	12000 x 1000	200mm	12
Rhapis excelsa	Lady Palm	2000 x 1000	300mm	2
Westringia fruticosa cvs	Coastal Rosemary	1000 x 1000	200mm	10

Botanical Name	Common Name	Height x Spread at Maturity (mm)	Pot size, minimum	Qty
<b>small shrubs, perennials, groundcovers for 'mixed borders', climbers</b>				
Arthropodium cirratum	Renga Renga Lily	600 x 600	200mm	tba
Brachyscome multifida	Rock Daisy	400 x 500	140mm	
Clivea miniata	Kaffir Lily	400 x 400	Site tp	
Crassula cvs	Jade Plant cvs	700 x 700	200mm	
Dianthus cvs	Cottage Pinks	300 x 400	140mm	
Echinacea purpurea	Echinacea	600 x 500	140mm	
Euphorbia wulfenii	Euphorbia wulfenii	1000 x 800	200mm	
Euryops	Euryops	800 x 800	200mm	
Gaura lindheimeri	Gaura	700 x 700	140mm	
Gardenia augusta	Gardenia	700 x 700	200mm	
Hemerocallis cvs	Day Lily	400 x 400	200mm	
Lavandula cv	Lavender	700 x 700	200mm	
Limonium perzii	Sea Lavender	500 x 400	200mm	
Liriope muscari 'JR'	Turf Lily 'Just Right'	400 x 500	140mm	
Loropetalum cvs	Loropetalum cvs	700 x 700	200mm	
Miscanthus transmorrisonensis	Miscanthus	1000 x 1000	200mm	
Nepeta 'Six Hills Giant'	Giant Catmint	700 x 700	140mm	
Pandorea jasminoides	Bower of Beauty	3000 x 1000	200mm	
Pennisetum 'Rubrum'	Fountain Grass	800 x 800	140mm	
Plectranthus 'Mona Lavender'	Spot Flower	500 x 300	140mm	
Rosa cvs	Rose	800 x 600	200mm	
Raphiolepis 'Oriental Pearl'	'Oriental Pearl'	1000 x 1000	300mm	
Salvia leucantha	Mexican Sage	800 x 800	140mm	
Stachys byzantine	Lamb's Ears	300 x 500	140mm	
Thymus spp.	Thyme	150 x 500	140mm	
Trachelospermum jasminoides	Star Jasmine	3000 x 2000	200mm	
Tuhlbachia violacea	Society Garlic	400 x 500	140mm	
Zephyranthes candida	Autumn Crocus	300 x 400	140mm	

**LEGEND**

- T#** EXISTING TREES TO BE RETAINED AND PROTECTED. REFER TO AGRICULTURAL IMPACT ASSESSMENT BY ROSS JACKSON.
- #** TREES PROPOSED TO BE REMOVED. SHRUBS ARE TO BE REMOVED UNLESS OTHERWISE NOTED TO BE RETAINED.
- +** NEW TREE PLANTING
- H** EXISTING HEDGES TO BE RETAINED AND PROTECTED.
- +** EXISTING LEVELS, AS SURVEYED.
- +00.00** PROPOSED NEW LEVELS 'BOXED' WHERE CHANGING FROM EXISTING.
- A A** HARD PAVED AREAS IN LANDSCAPE. REFER TO NOTES ON PLAN FOR MATERIALS.

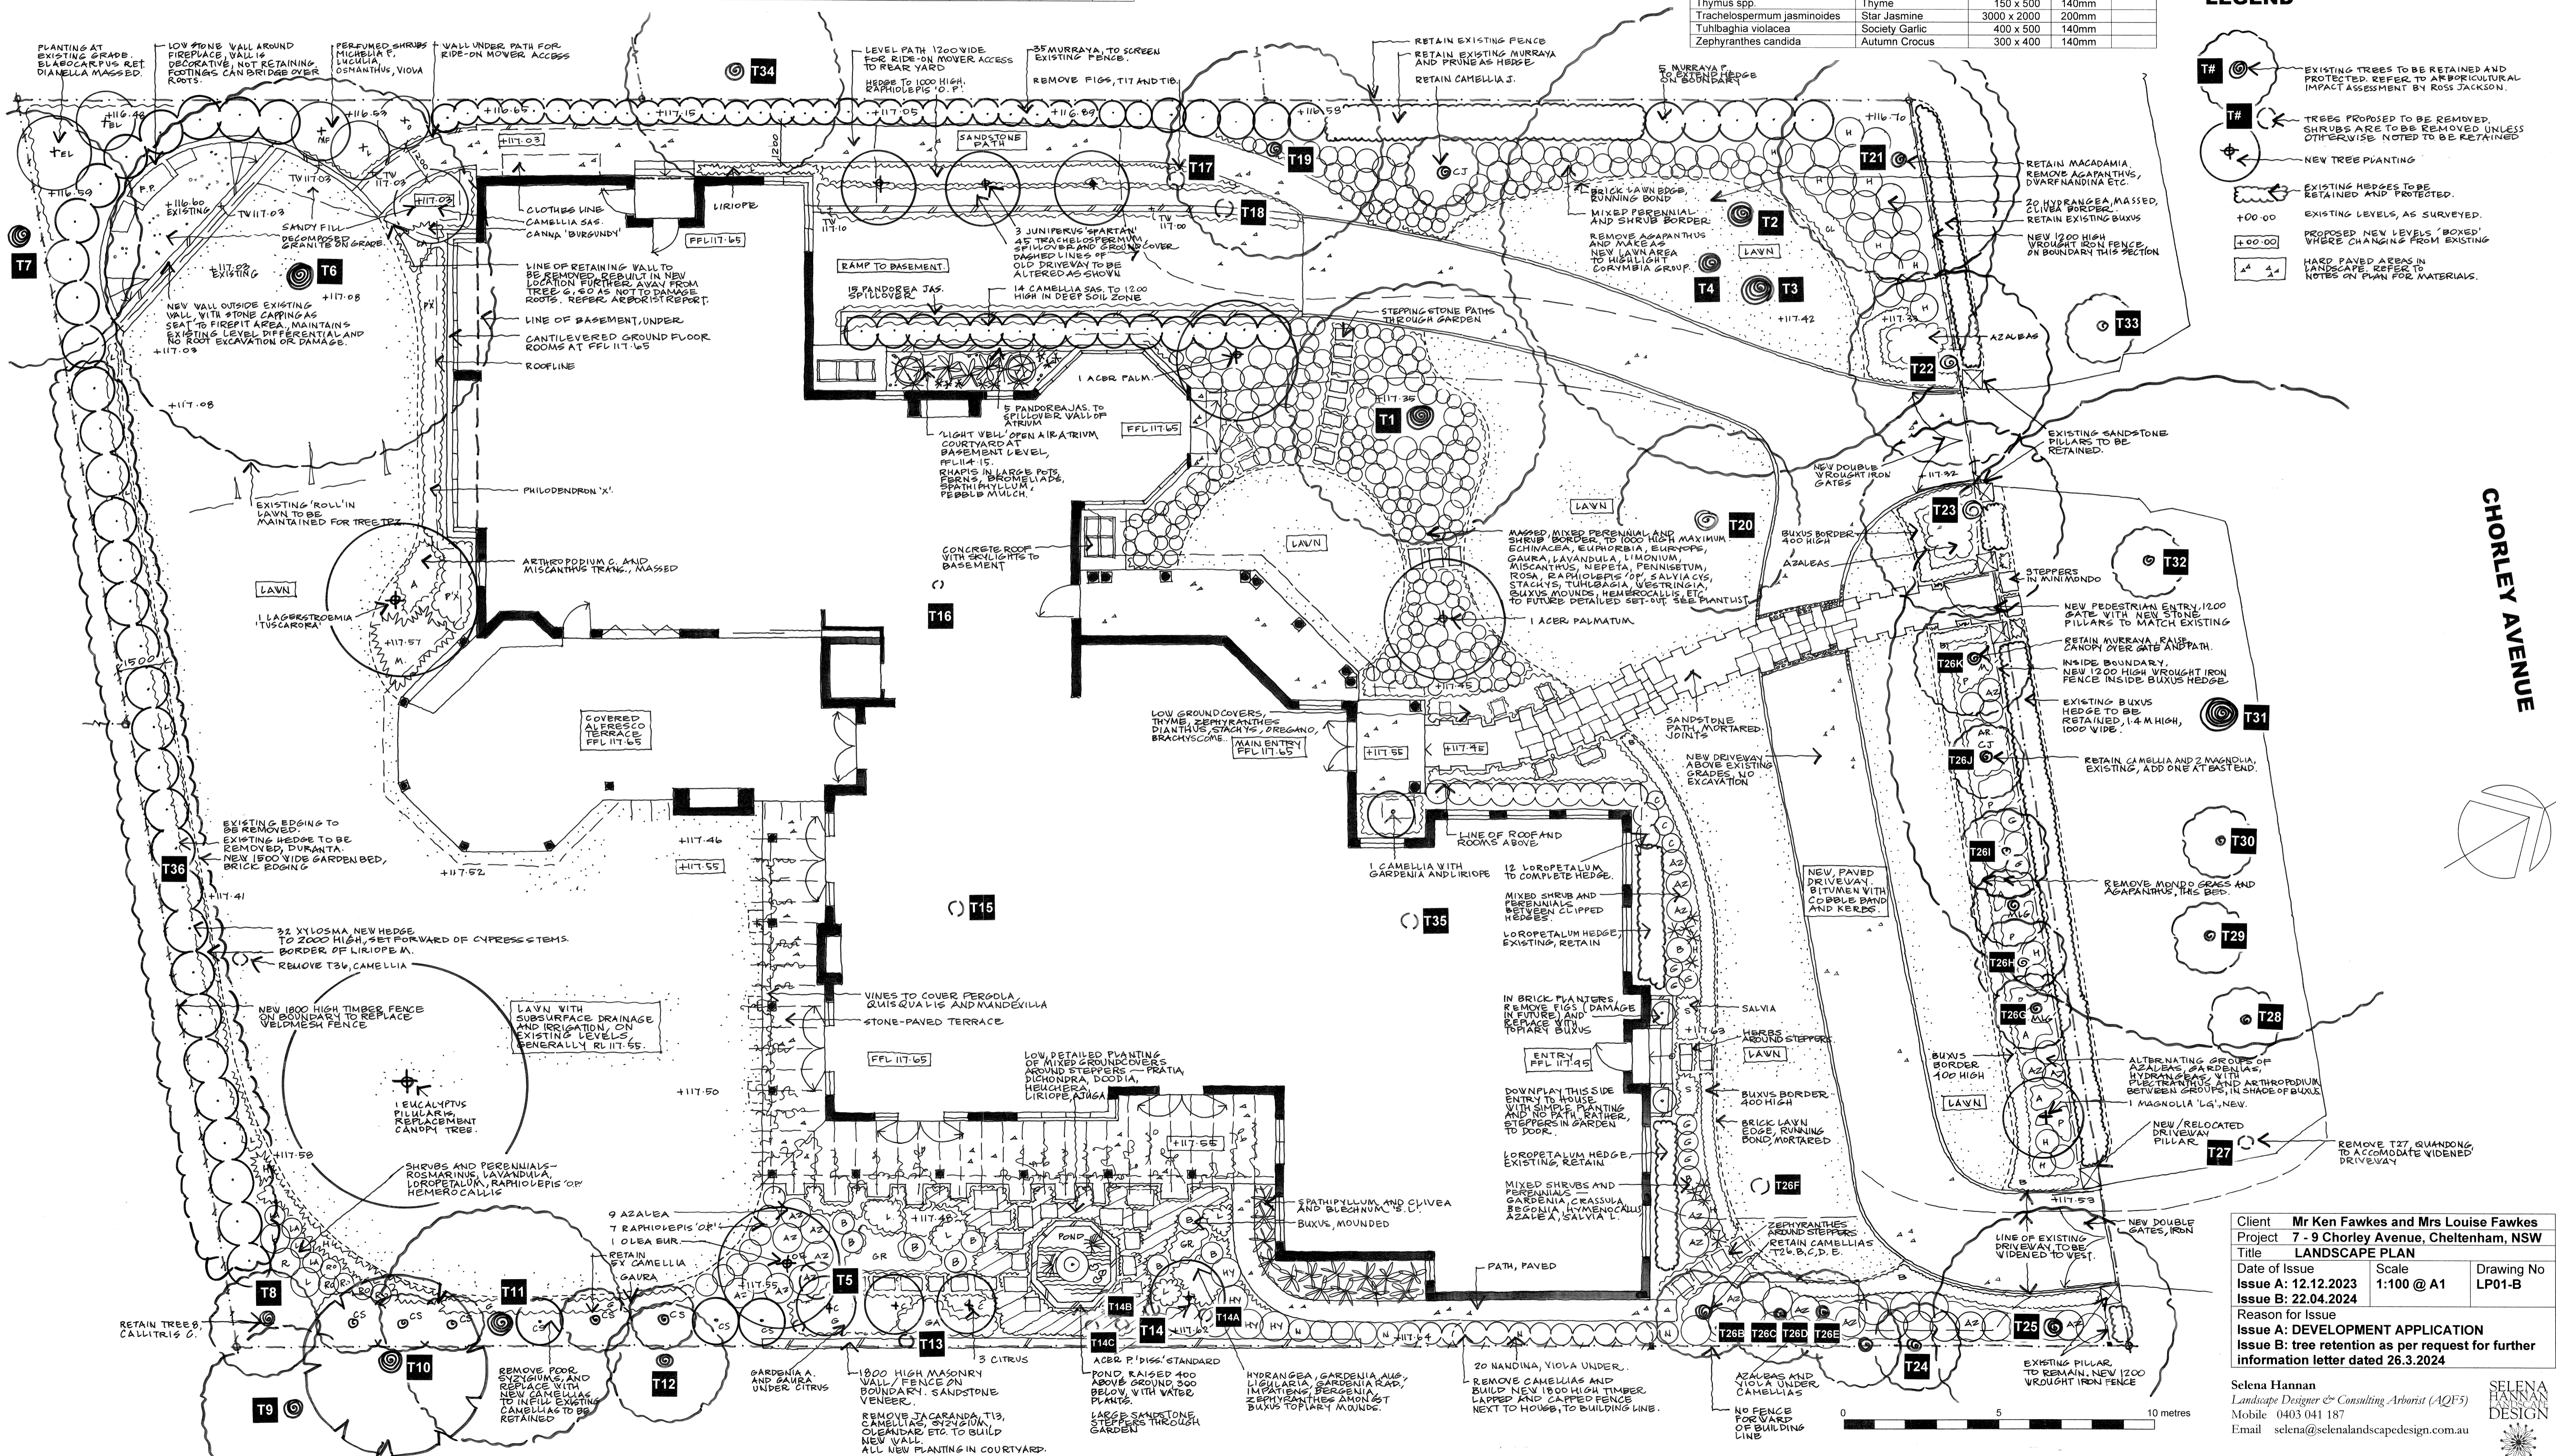

CHORLEY AVENUE

Client Mr Ken Fawkes and Mrs Louise Fawkes  
 Project 7 - 9 Chorley Avenue, Cheltenham, NSW  
 Title LANDSCAPE PLAN  
 Date of Issue 12.12.2023 Scale 1:100 @ A1 Drawing No LP01-B  
 Issue A: 12.12.2023  
 Issue B: 22.04.2024  
 Reason for Issue  
 Issue A: DEVELOPMENT APPLICATION  
 Issue B: tree retention as per request for further information letter dated 26.3.2024

Selena Hannan  
 Landscape Designer & Consulting Arborist (AQF5)  
 Mobile 0403 041 187  
 Email selena@selenalandscape.com.au

